

Bord na Móna

Noggusboy Bog Rehab Plan GIS Map Book 2022




Document Control Sheet						
Document Name:	Noggusboy Bog Rehab Plan GIS Map Book 2022					
Document File Path:						
Document Status:	Final v1.0					
This document comprises:	DCS	TOC	Text (Body)	References	Maps	No. of Appendices
	1	1	0	0	15	0
Rev.	0.1	Author(s):		Checked By:		Approved By:
	Name(s):	LB				
	Date:	18/11/2021				
Rev.	1.0	Author(s):		Checked By:		Approved By:
	Name(s):	BG		ML		MMcC
	Date:	27/01/2022		27/01/2022		27/01/2022
Rev.	1.1	Author(s):		Checked By:		Approved By:
	Name(s):					
	Date:					

Bord na Móna would like to thank and acknowledge RPS Consultants for their input into this document and the provision of data for inclusion in these maps.

Table of Contents


Bog Site Information Maps	4
BNM-DR-23-11-01: Bog Site Location	5
BNM-DR-23-11-02: Structures and Sampling	6
BNM-DR-23-11-04: Peat Depths	7
BNM-DR-23-11-17: Current Habitat Map	8
BNM-DR-23-11-21: Aerial Imagery 2000	9
BNM-DR-23-11-22: Aerial Imagery 2020	10
BNM-DR-23-11-23: Proximity Designated Sites.....	11
BNM-DR-23-11-24: Bog Group Map	12
Hydrology / Topography Maps	13
BNM-DR-23-11-WQ01: Water Quality Map	14
BNM-DR-23-11-SP01: Sampling Points	15
BNM-DR-23-11-03: LiDAR Map.....	16
BNM-DR-23-11-09: Depression Analysis.....	17
BNM-DR-23-11-13: General Drainage Map	18
Rehabilitation Maps	19
BNM-DR-23-11-05: Enhanced Rehabilitation Measures	20
BNM-DR-23-11-20: Standard Rehabilitation Measures.....	21

Bog Site Information Maps

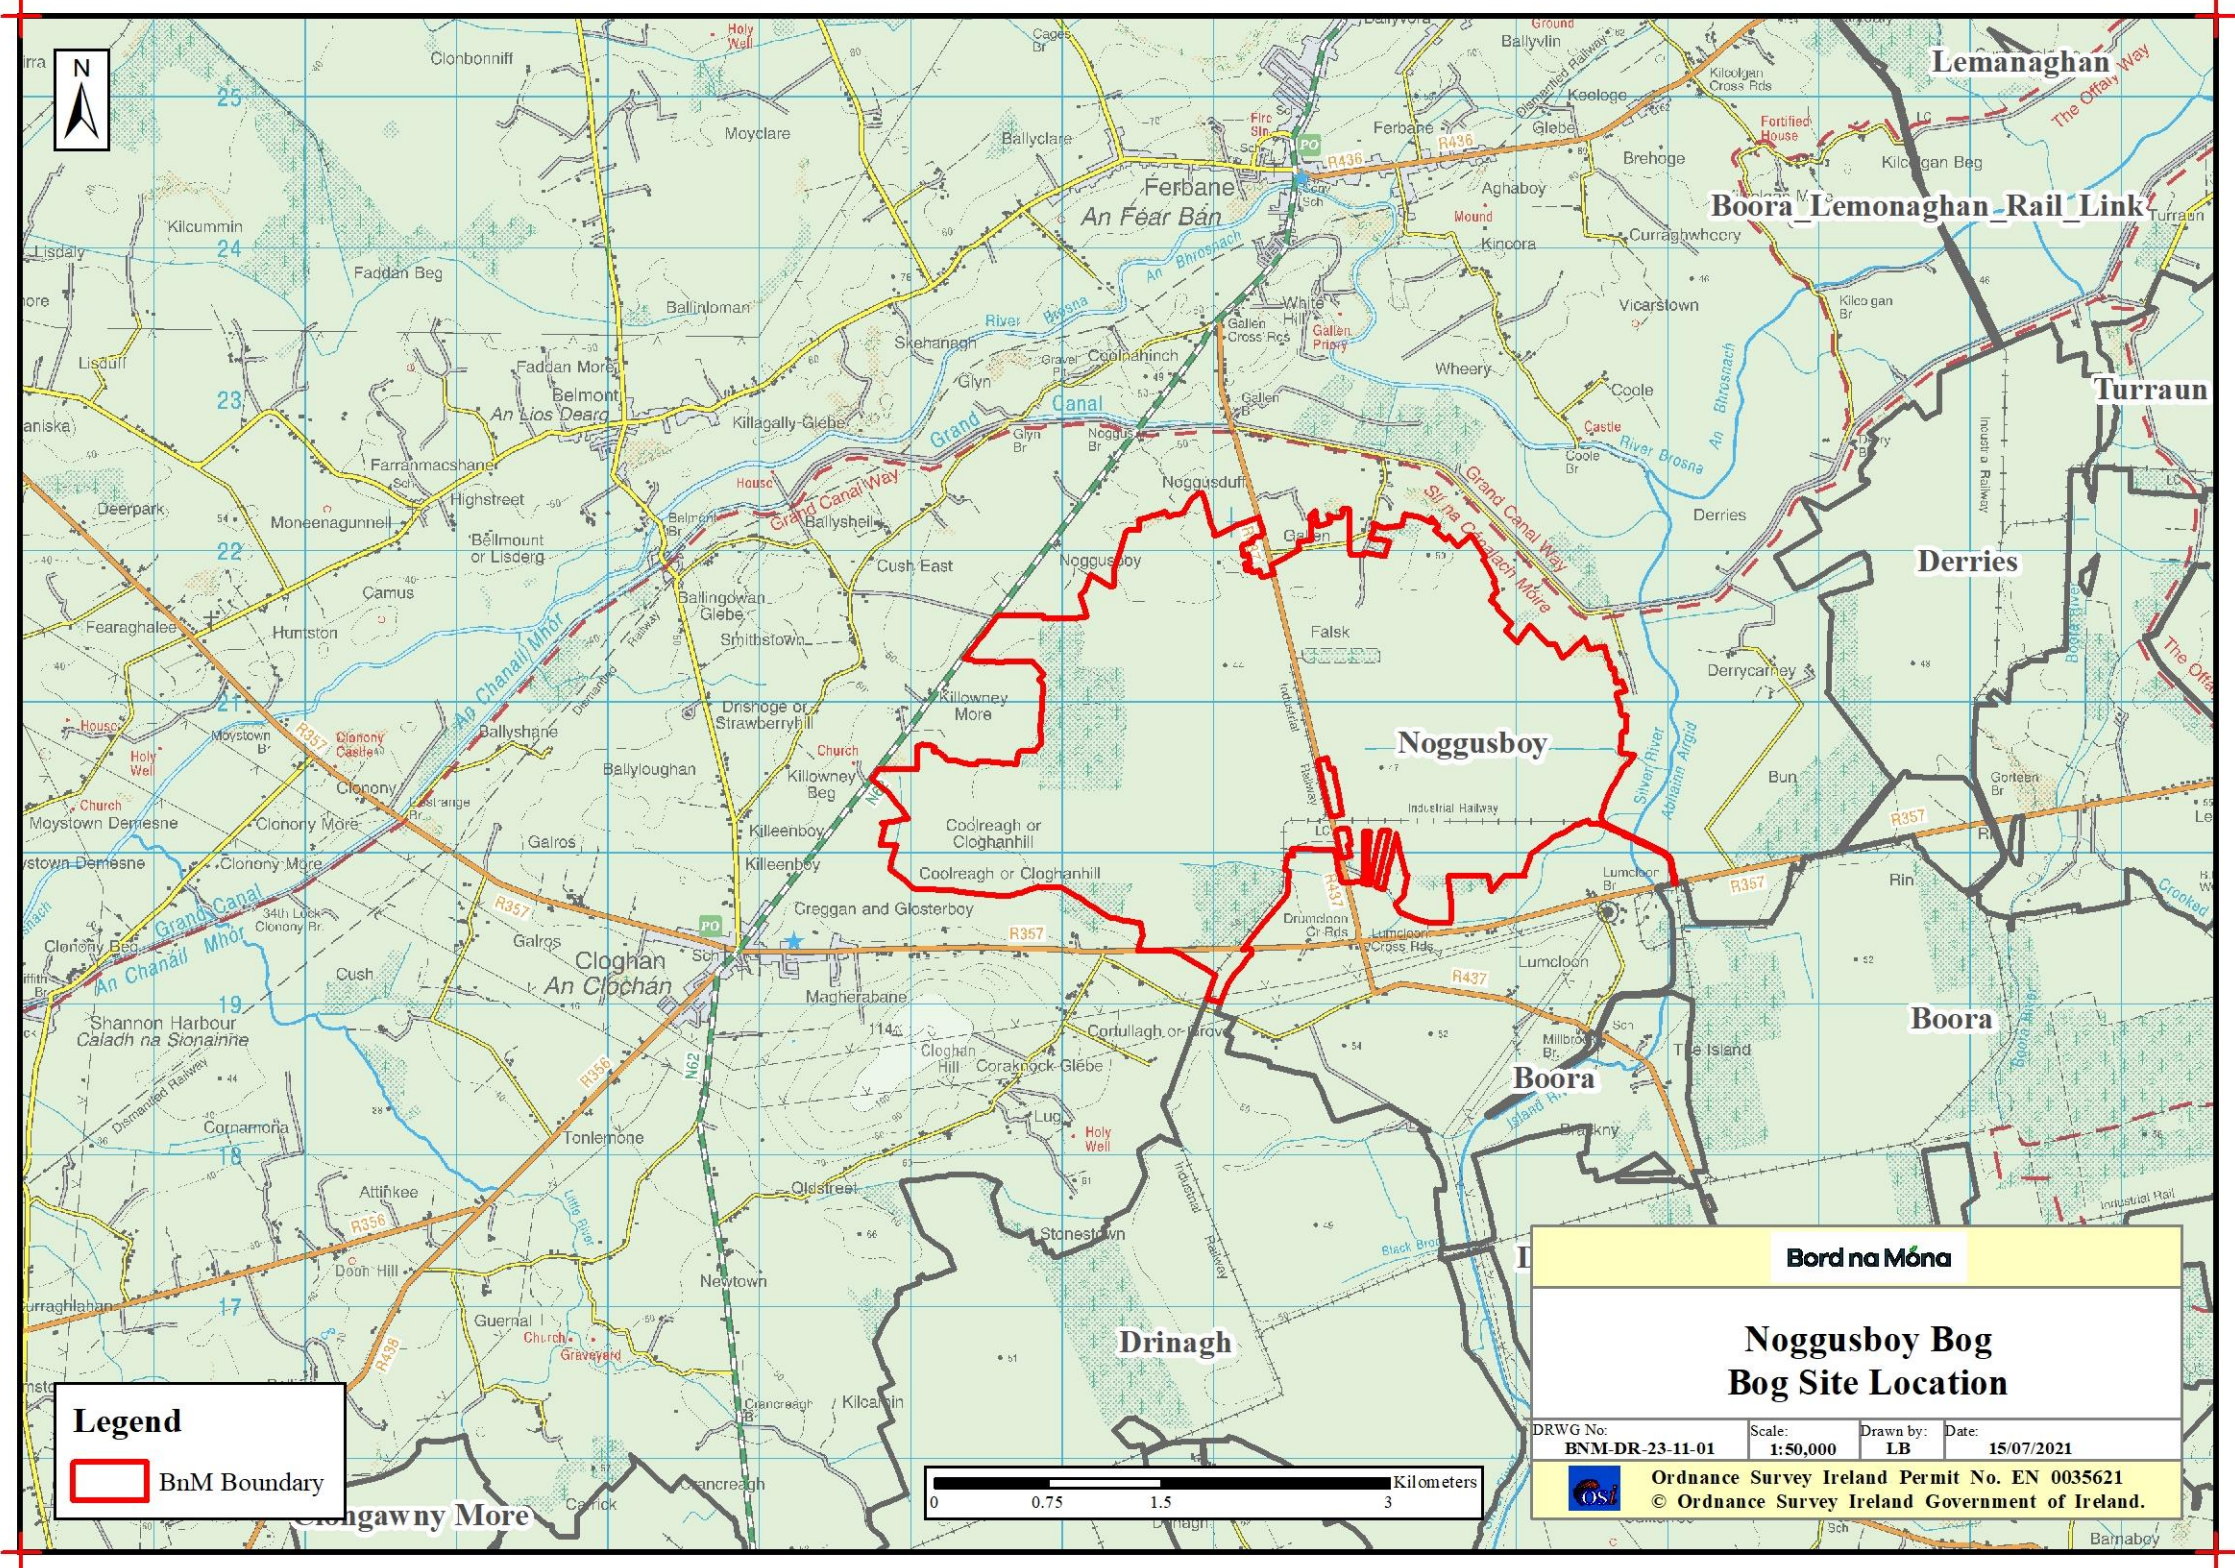

Legend

BnM Boundary

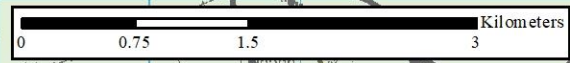



Bord na Móna


**Noggusboy Bog
Bog Site Location**


DRWG No: BNM-DR-23-11-01	Scale: 1:50,000	Drawn by: LB	Date: 15/07/2021
-----------------------------	--------------------	-----------------	---------------------


Ordnance Survey Ireland Permit No. EN 0035621
 © Ordnance Survey Ireland Government of Ireland.

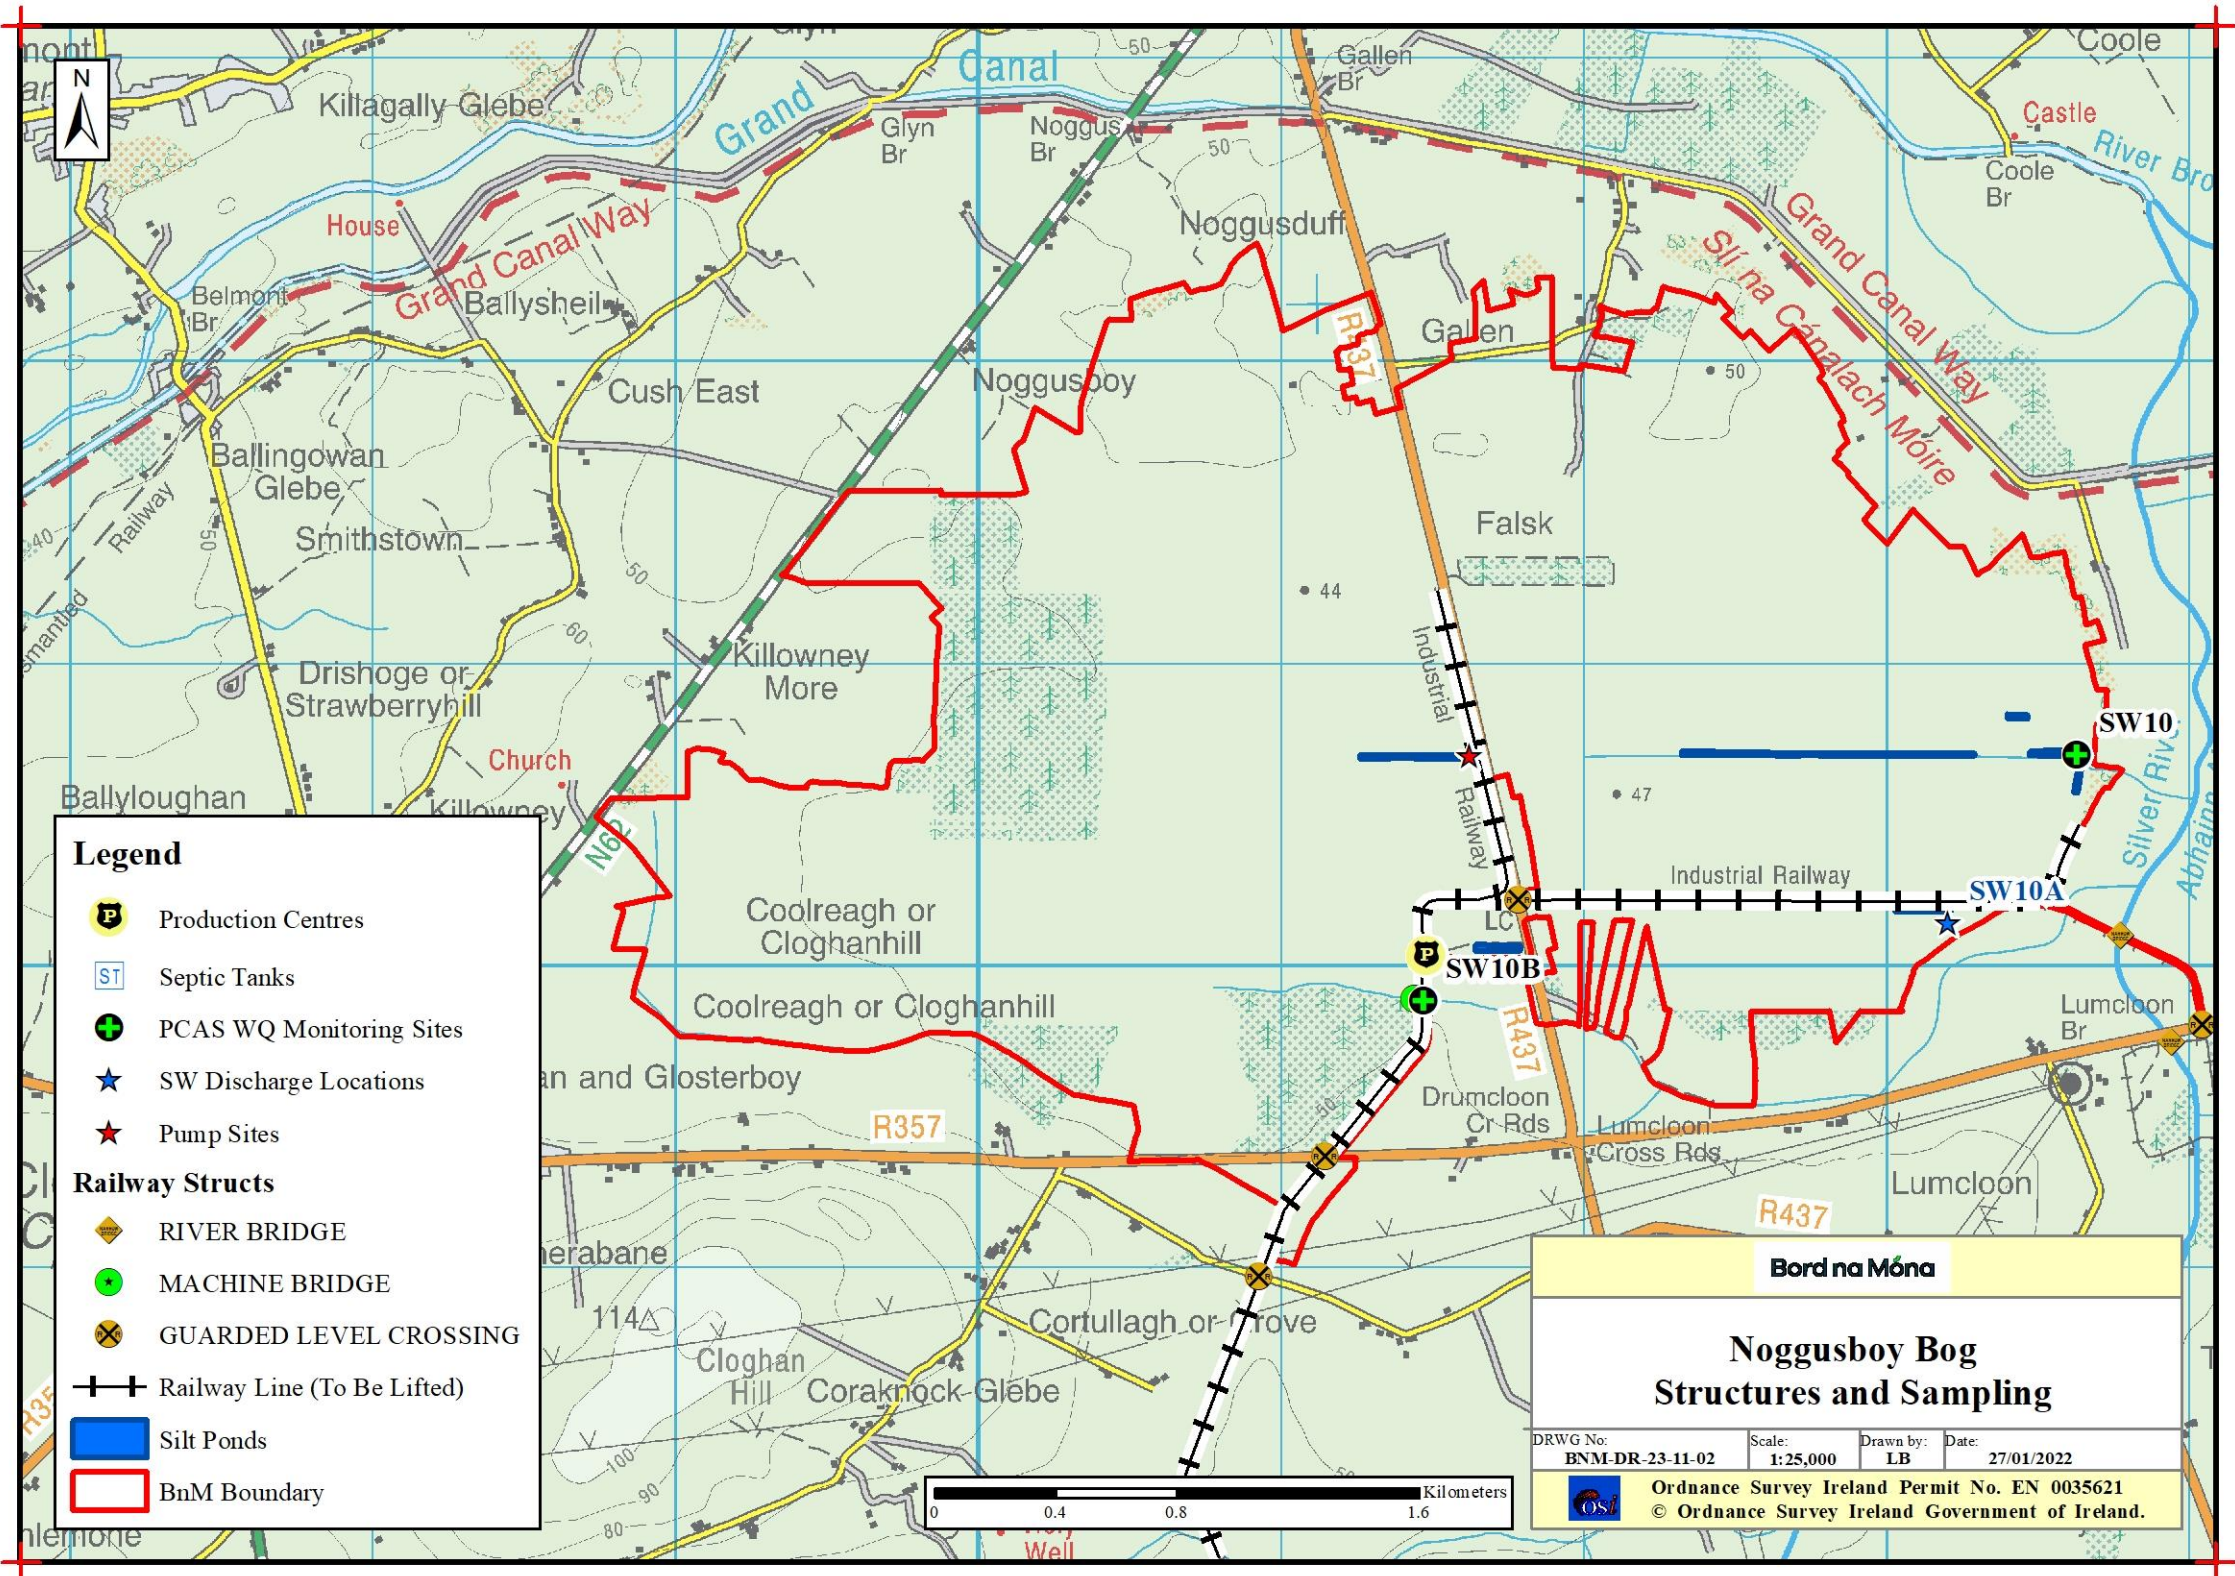


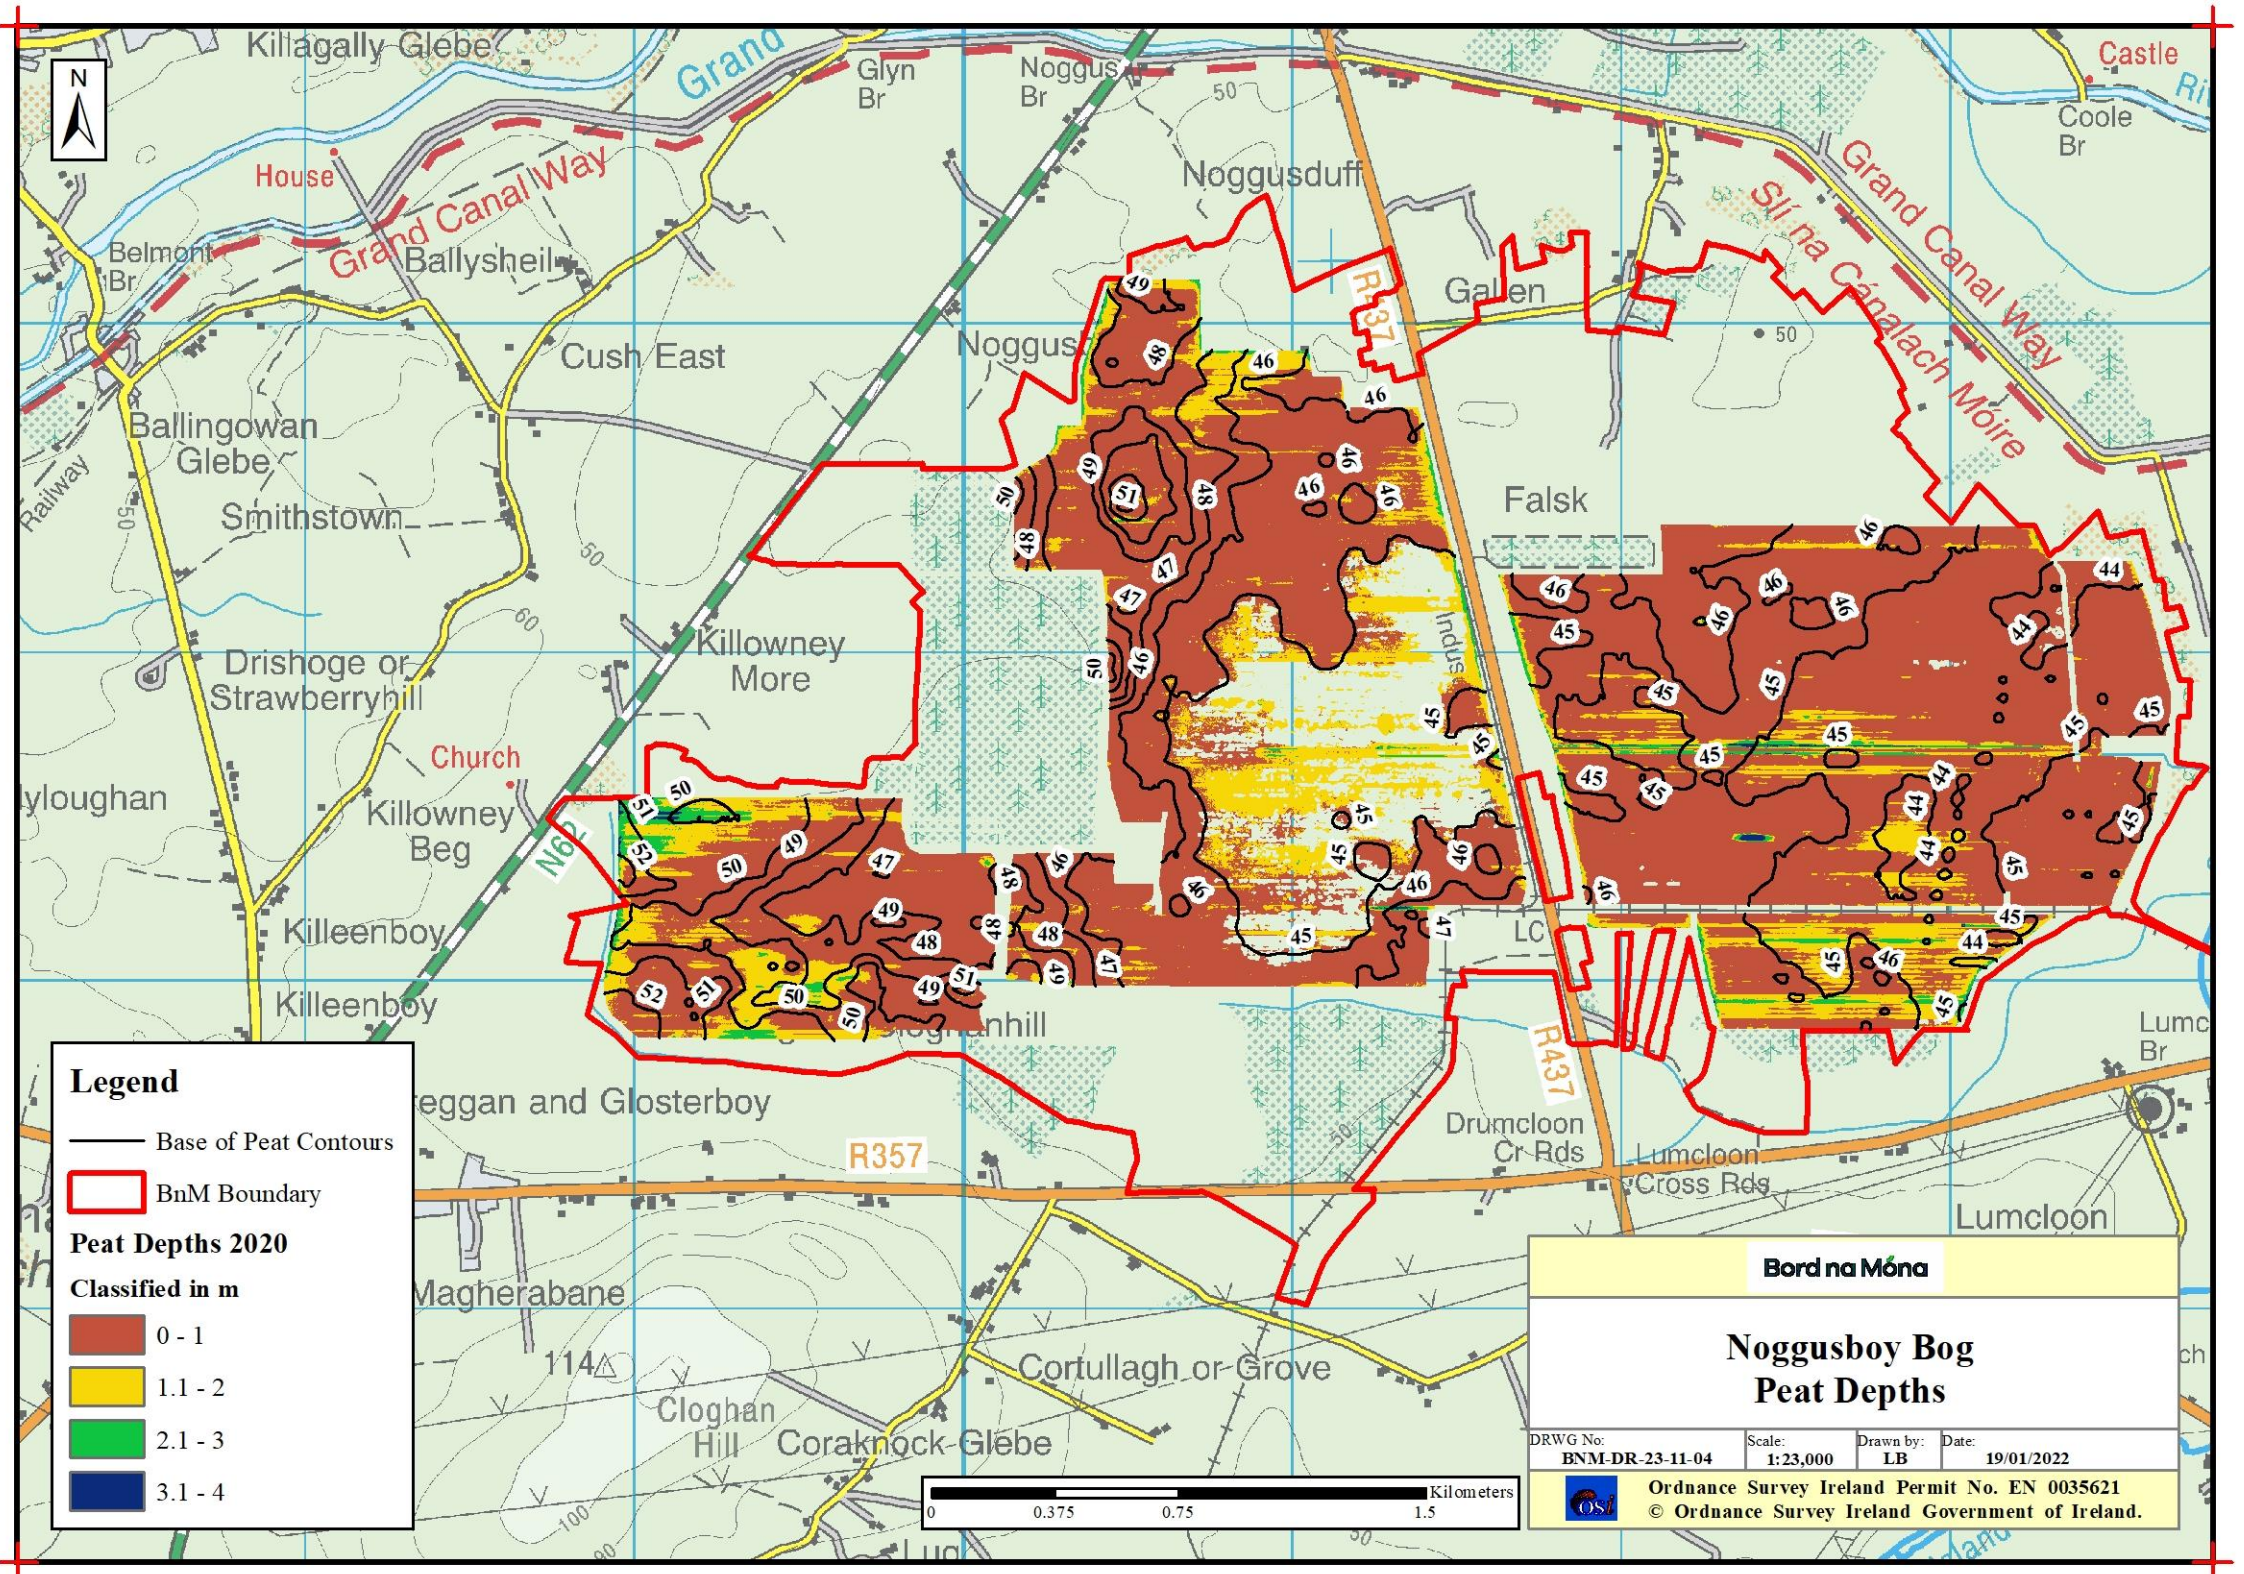


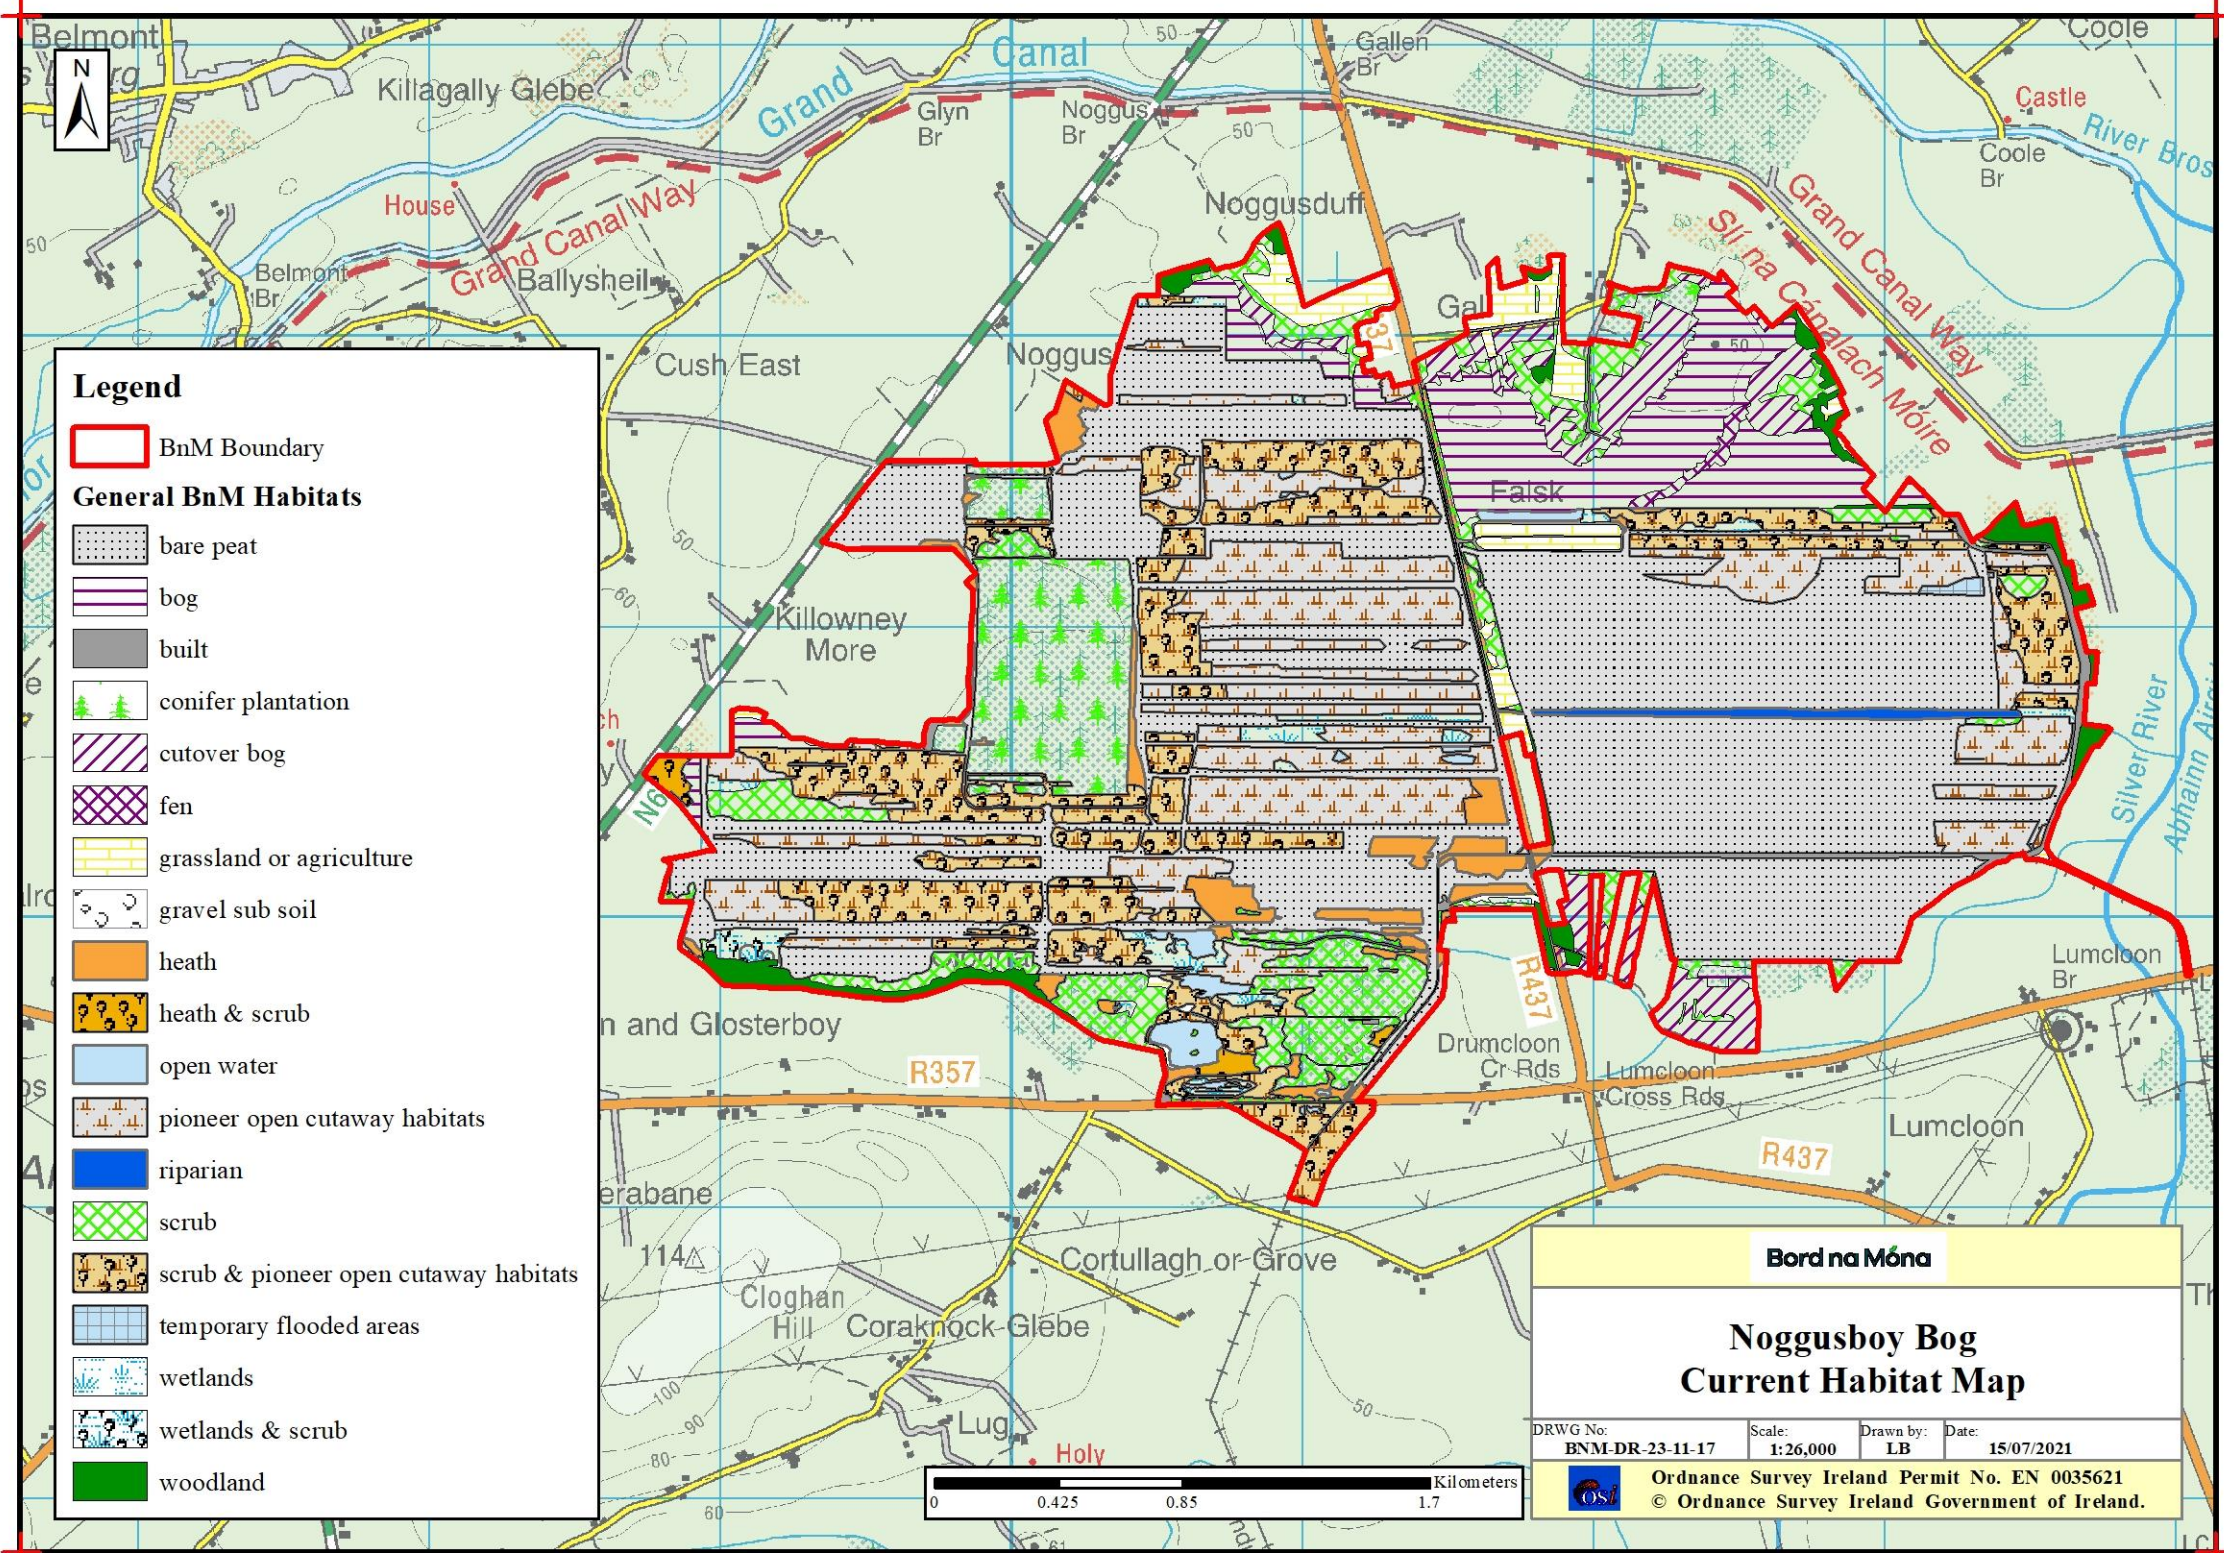

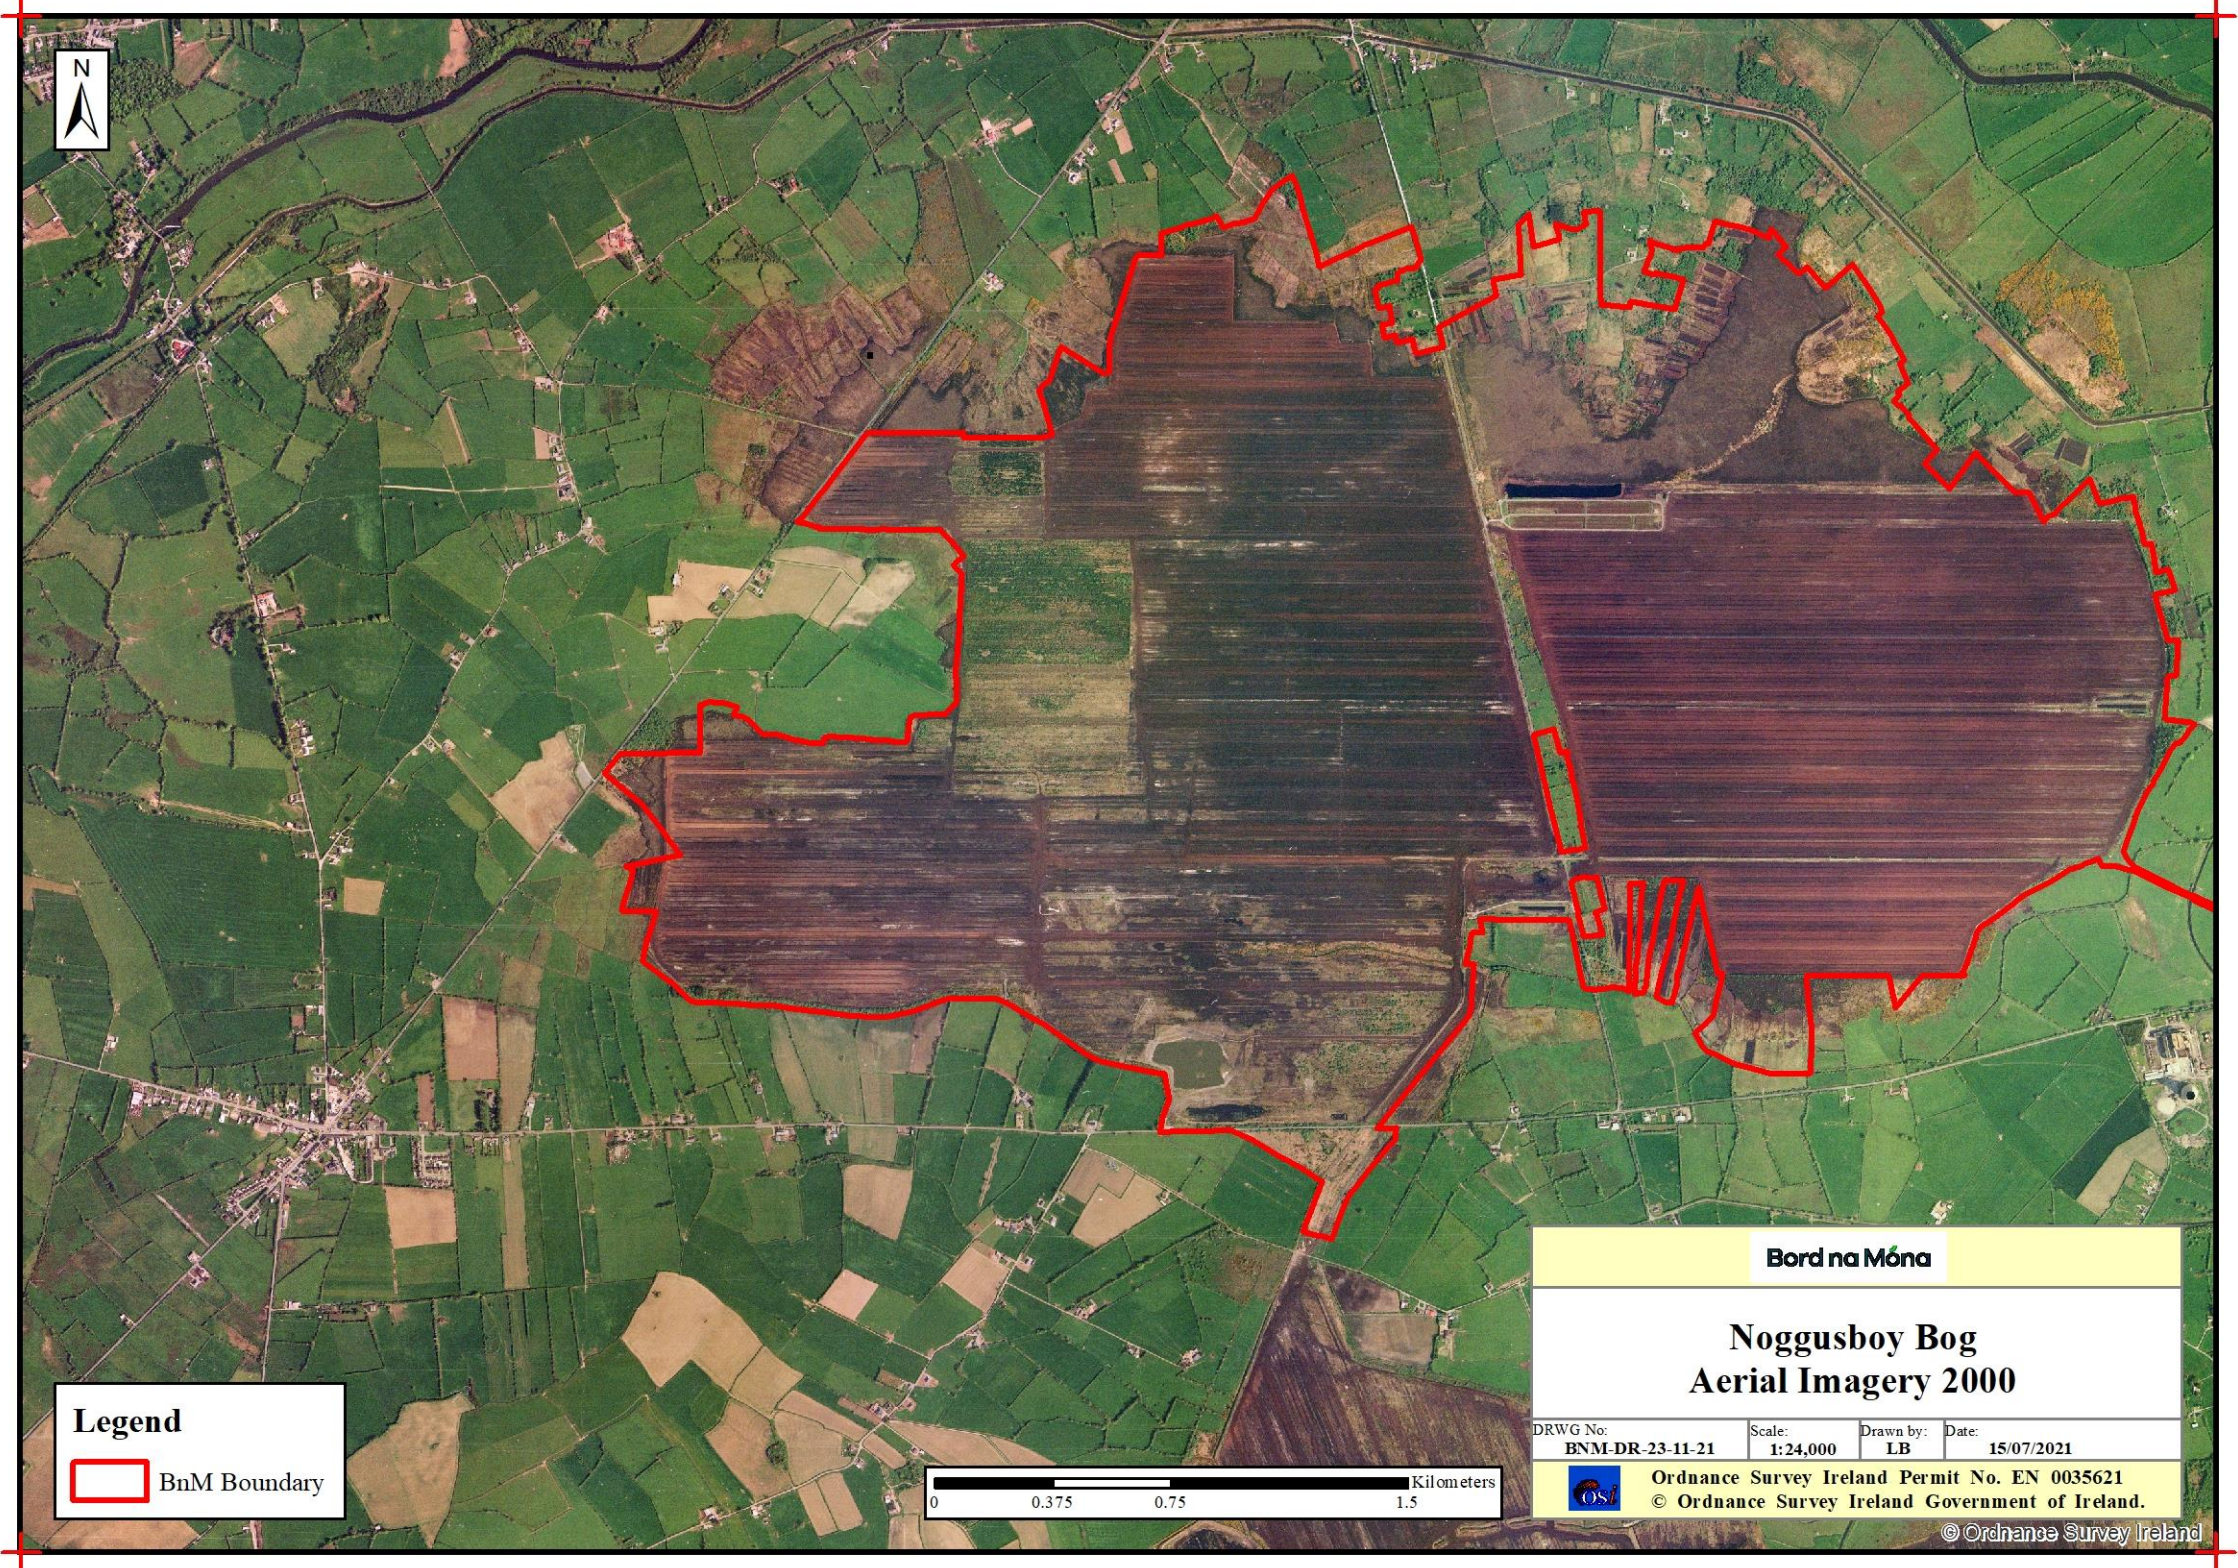

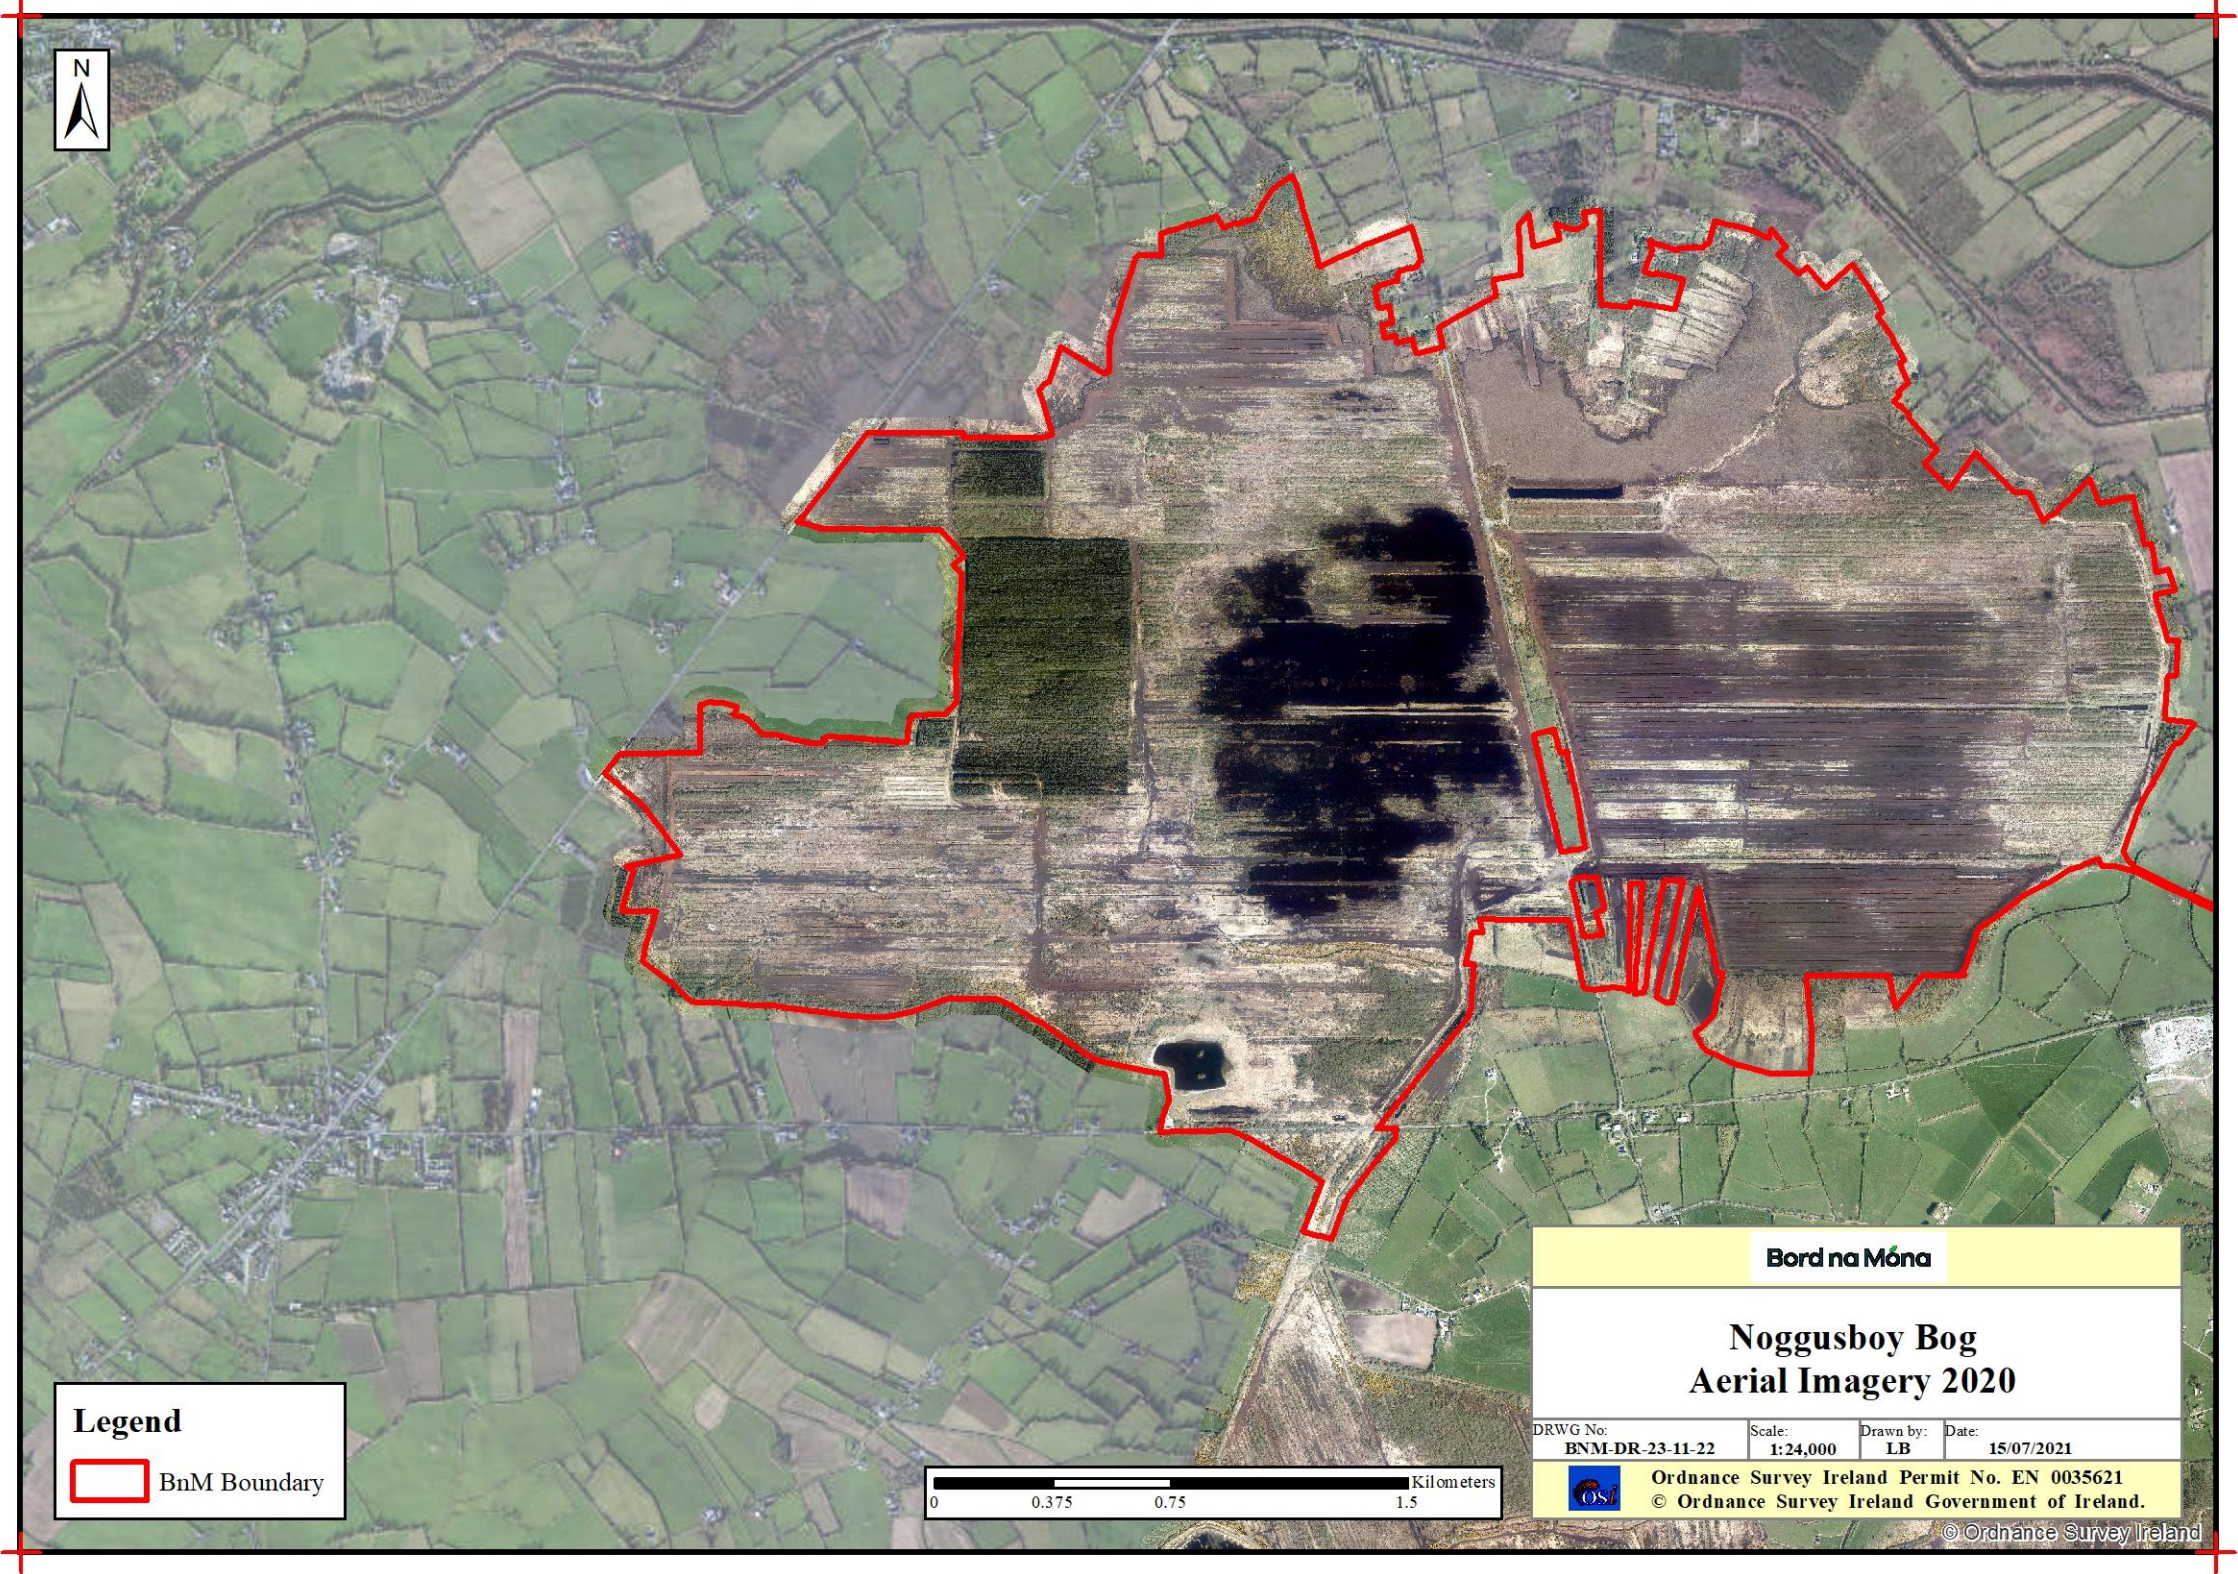

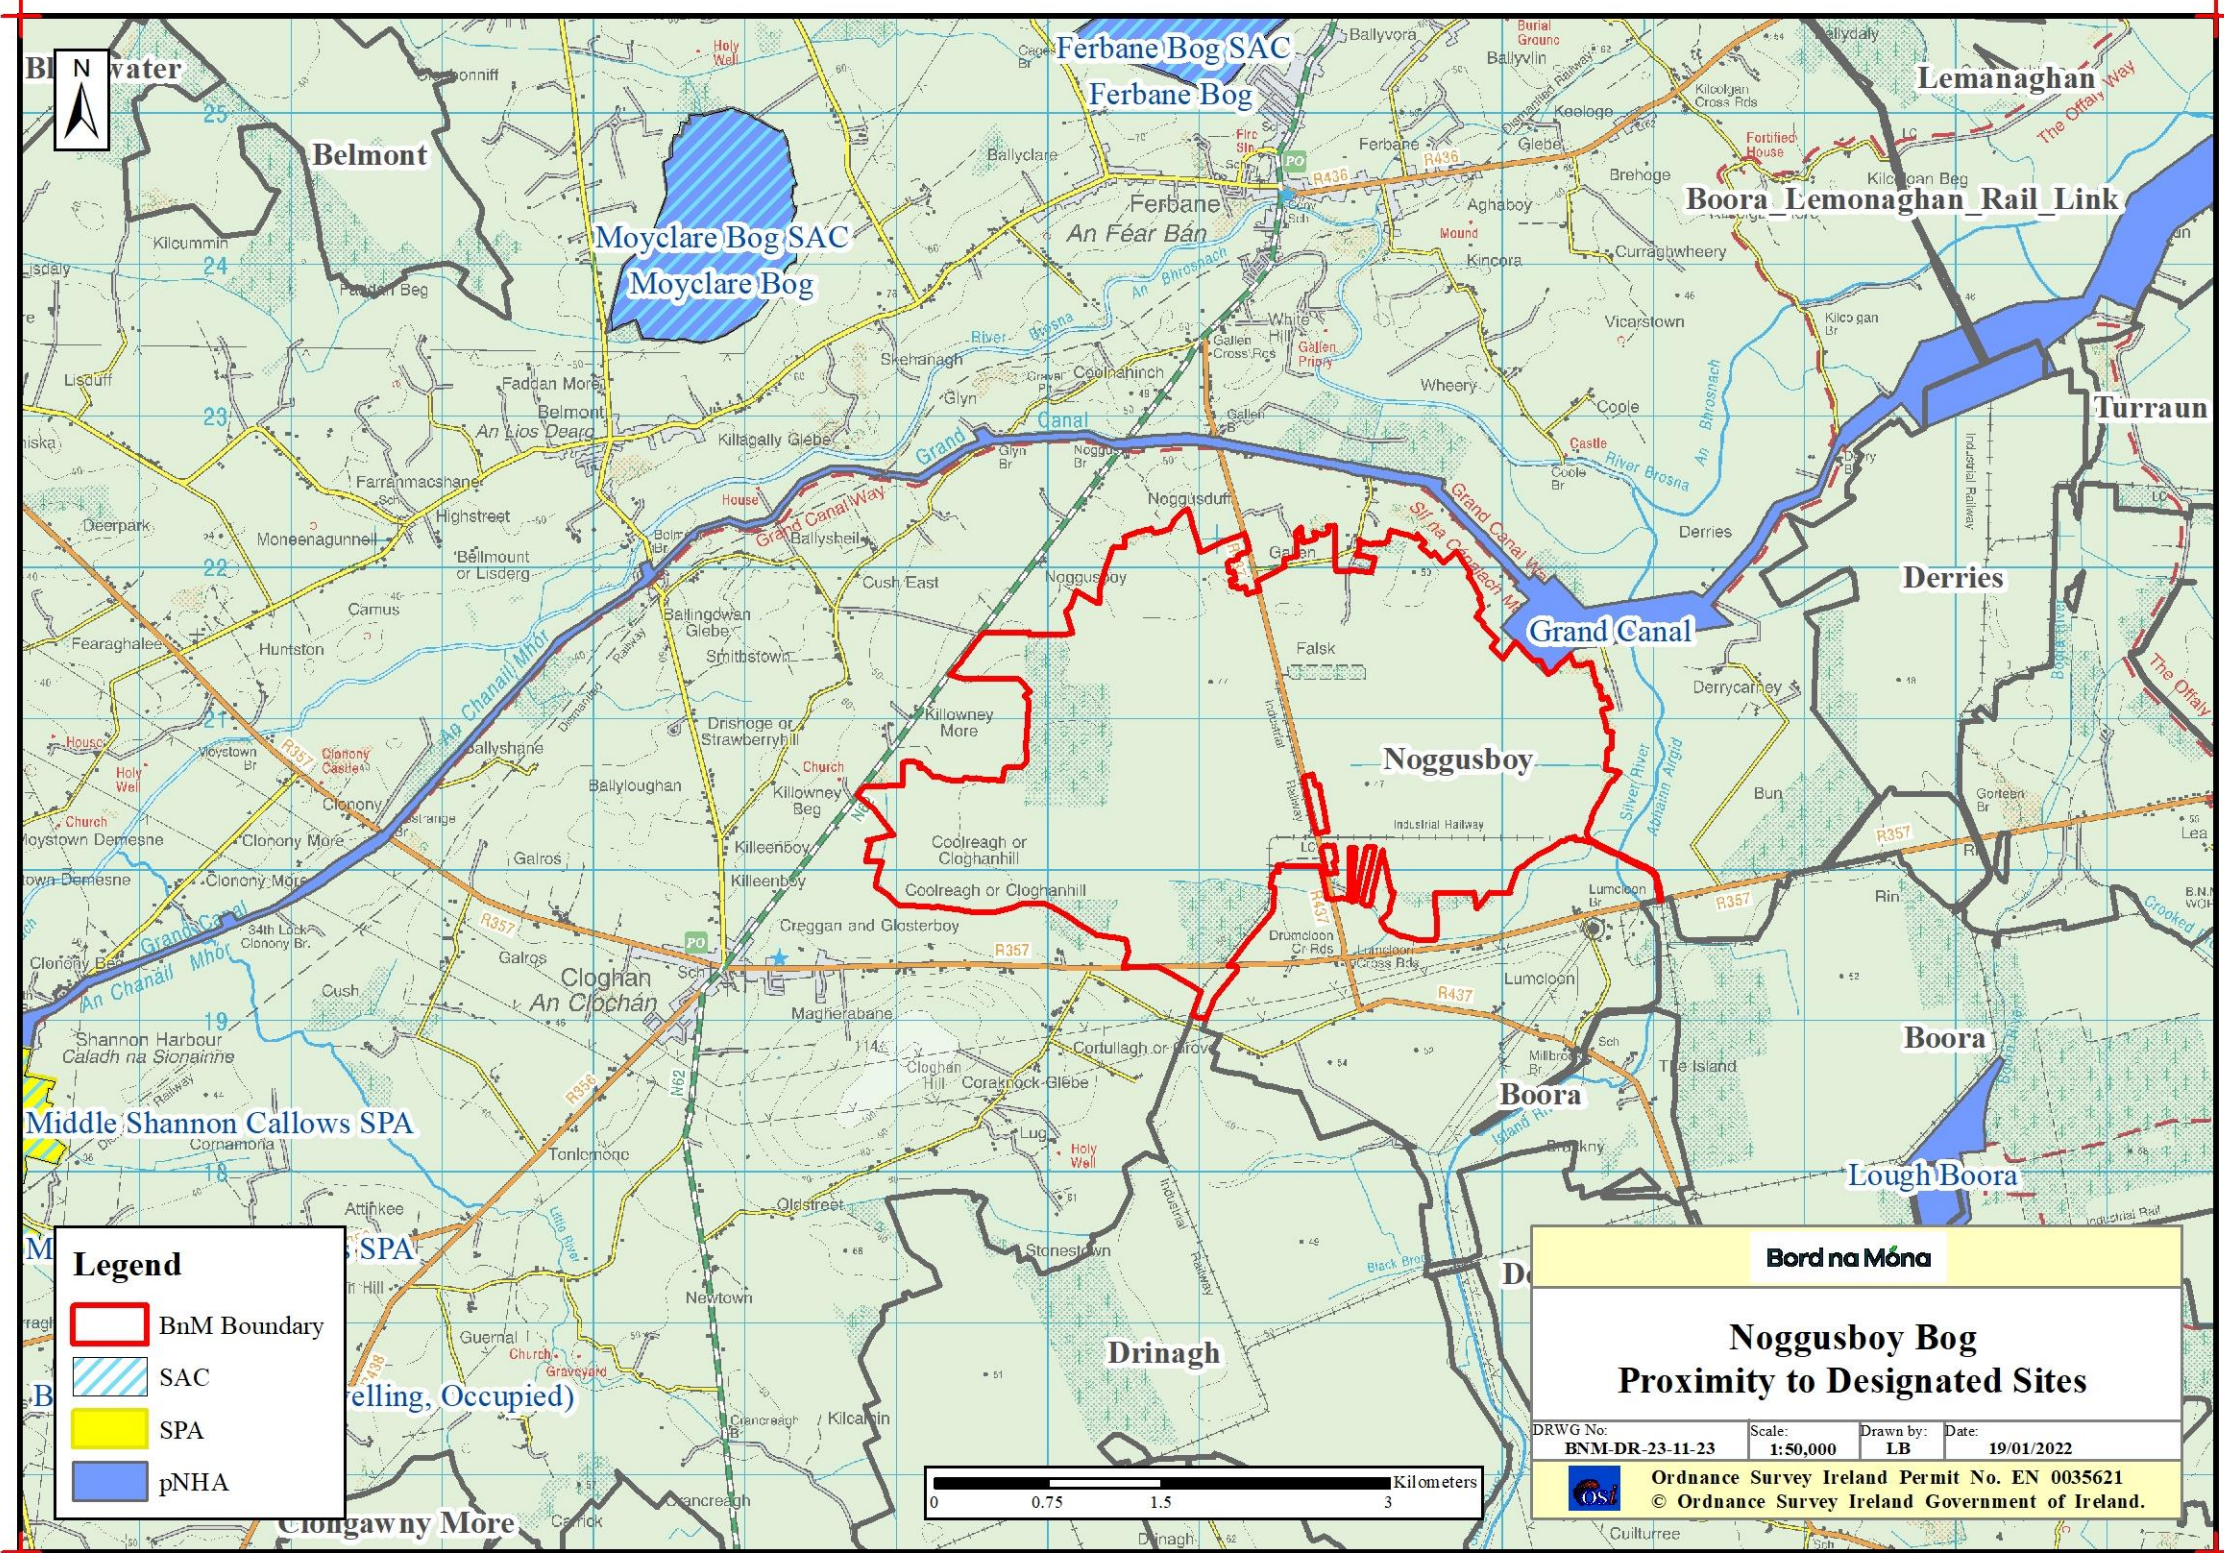


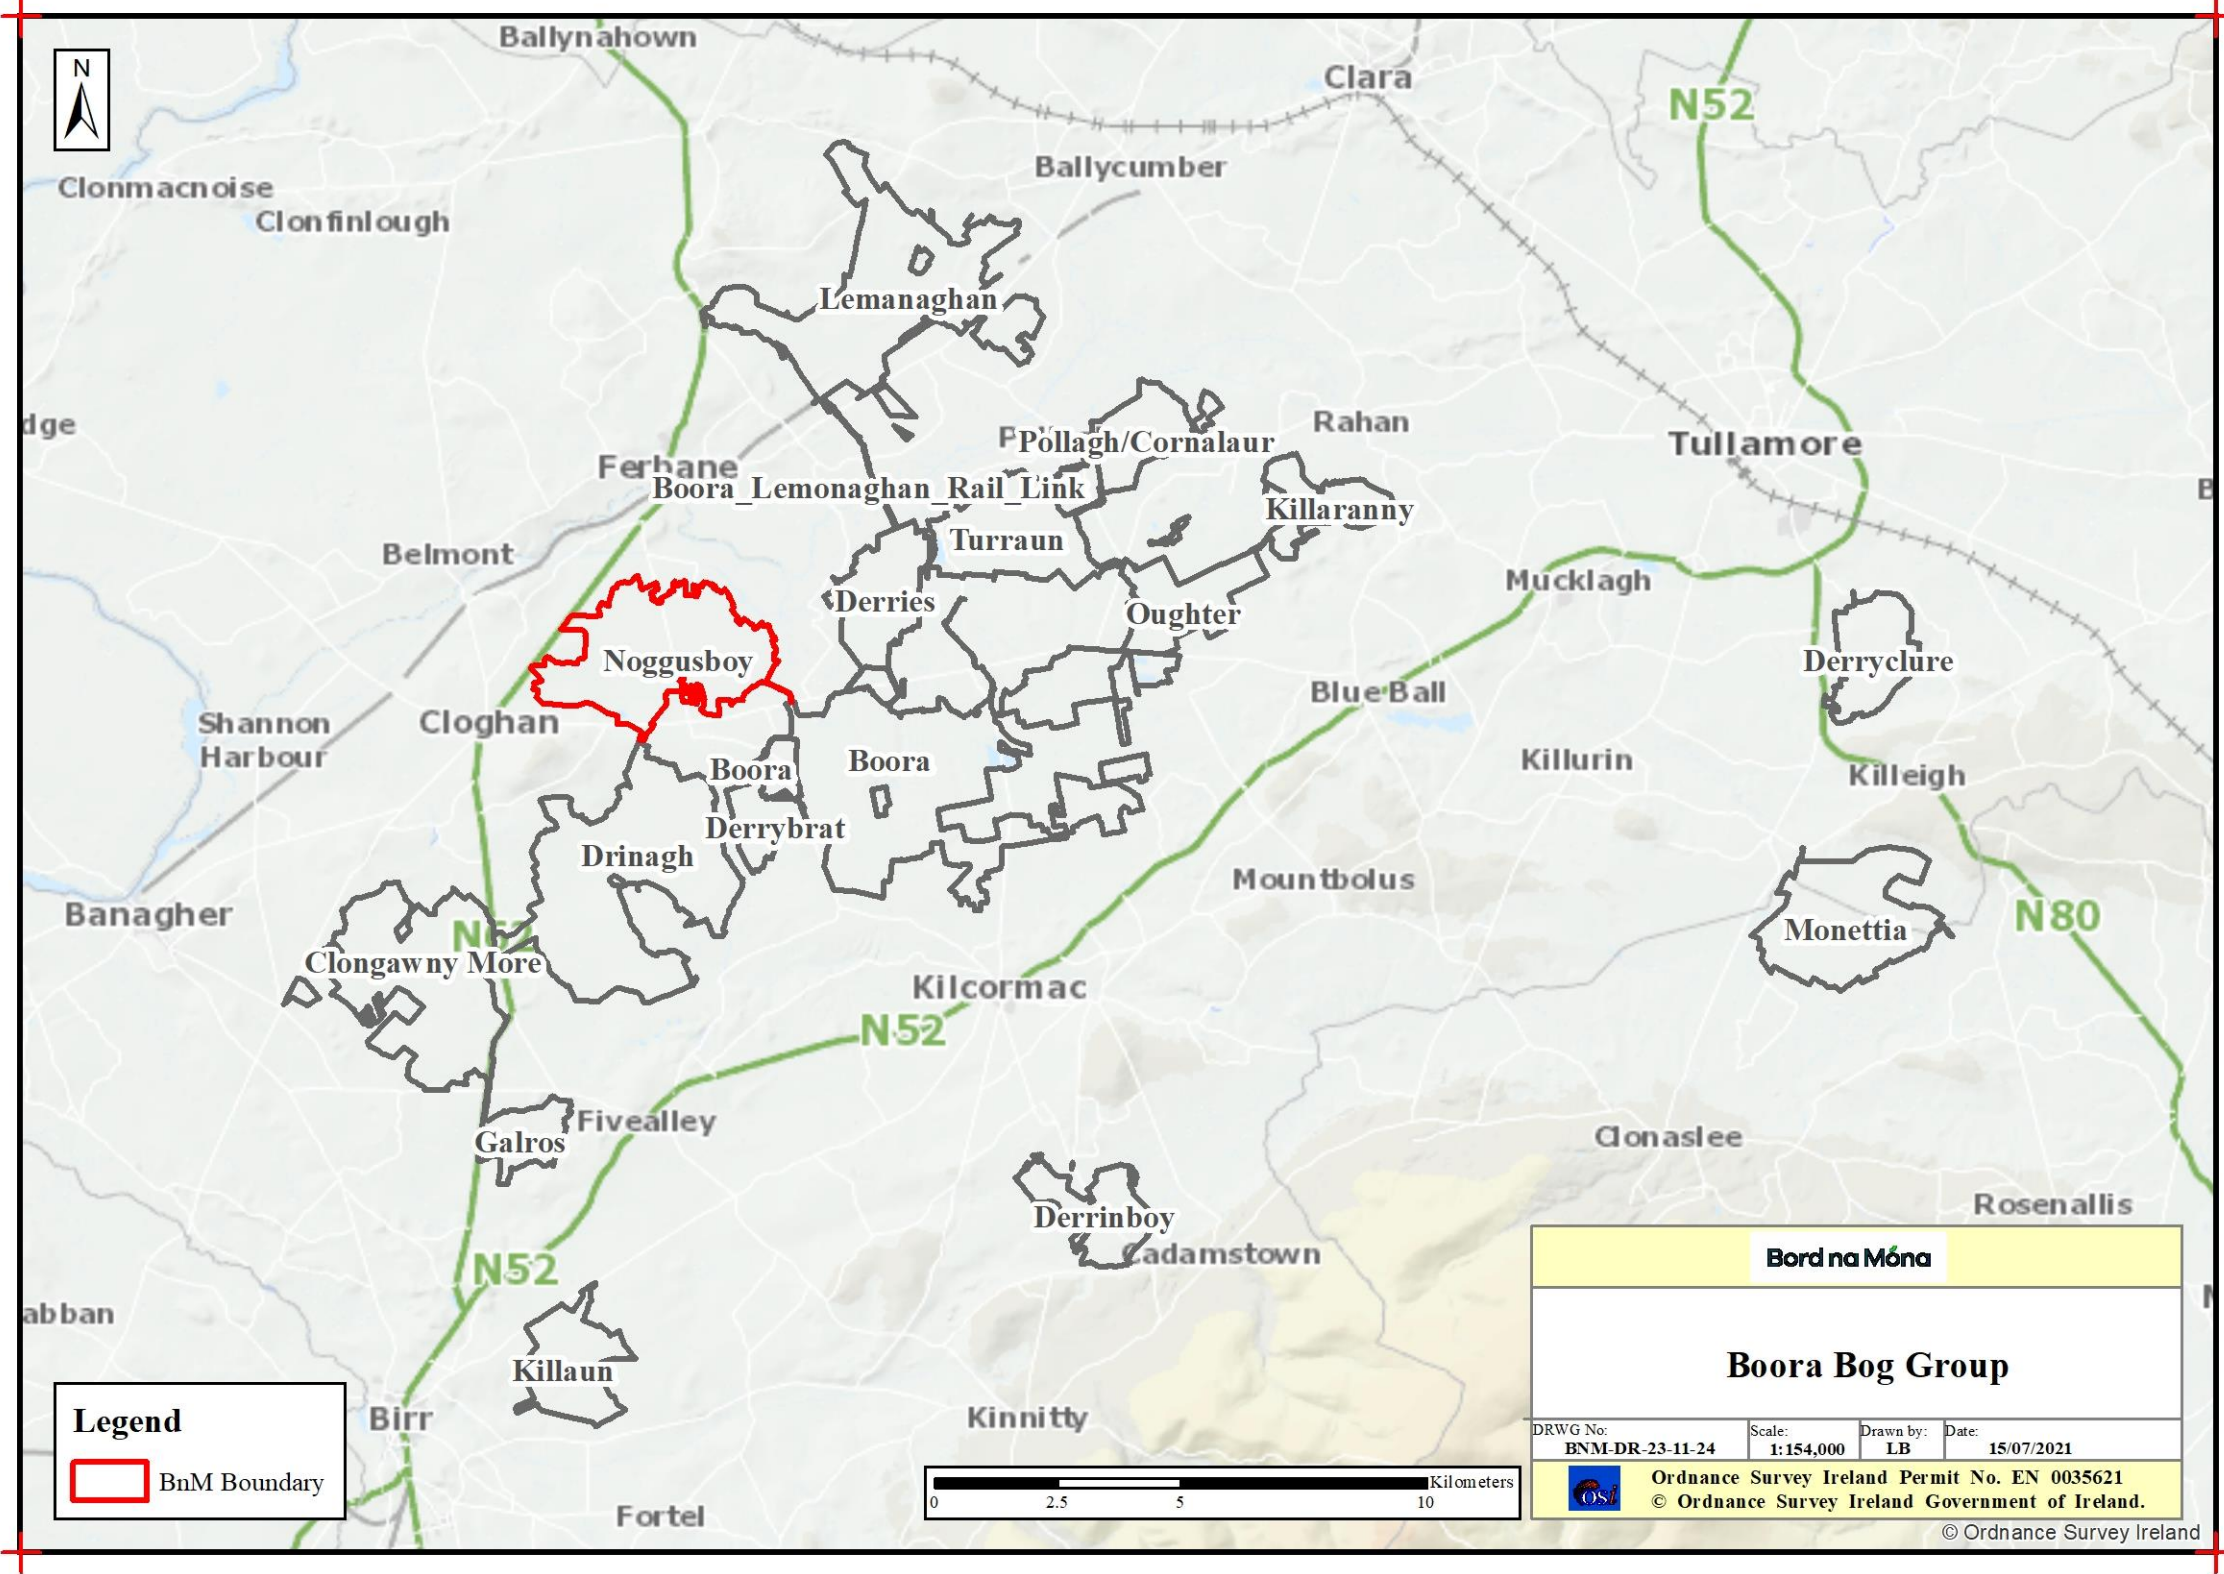

Bord na Móna			
Boora Bog Group			
DRWG No: BNM-DR-23-11-24	Scale: 1:154,000	Drawn by: LB	Date: 15/07/2021
Ordnance Survey Ireland Permit No. EN 0035621 © Ordnance Survey Ireland Government of Ireland.			

© Ordnance Survey Ireland

Hydrology / Topography Maps

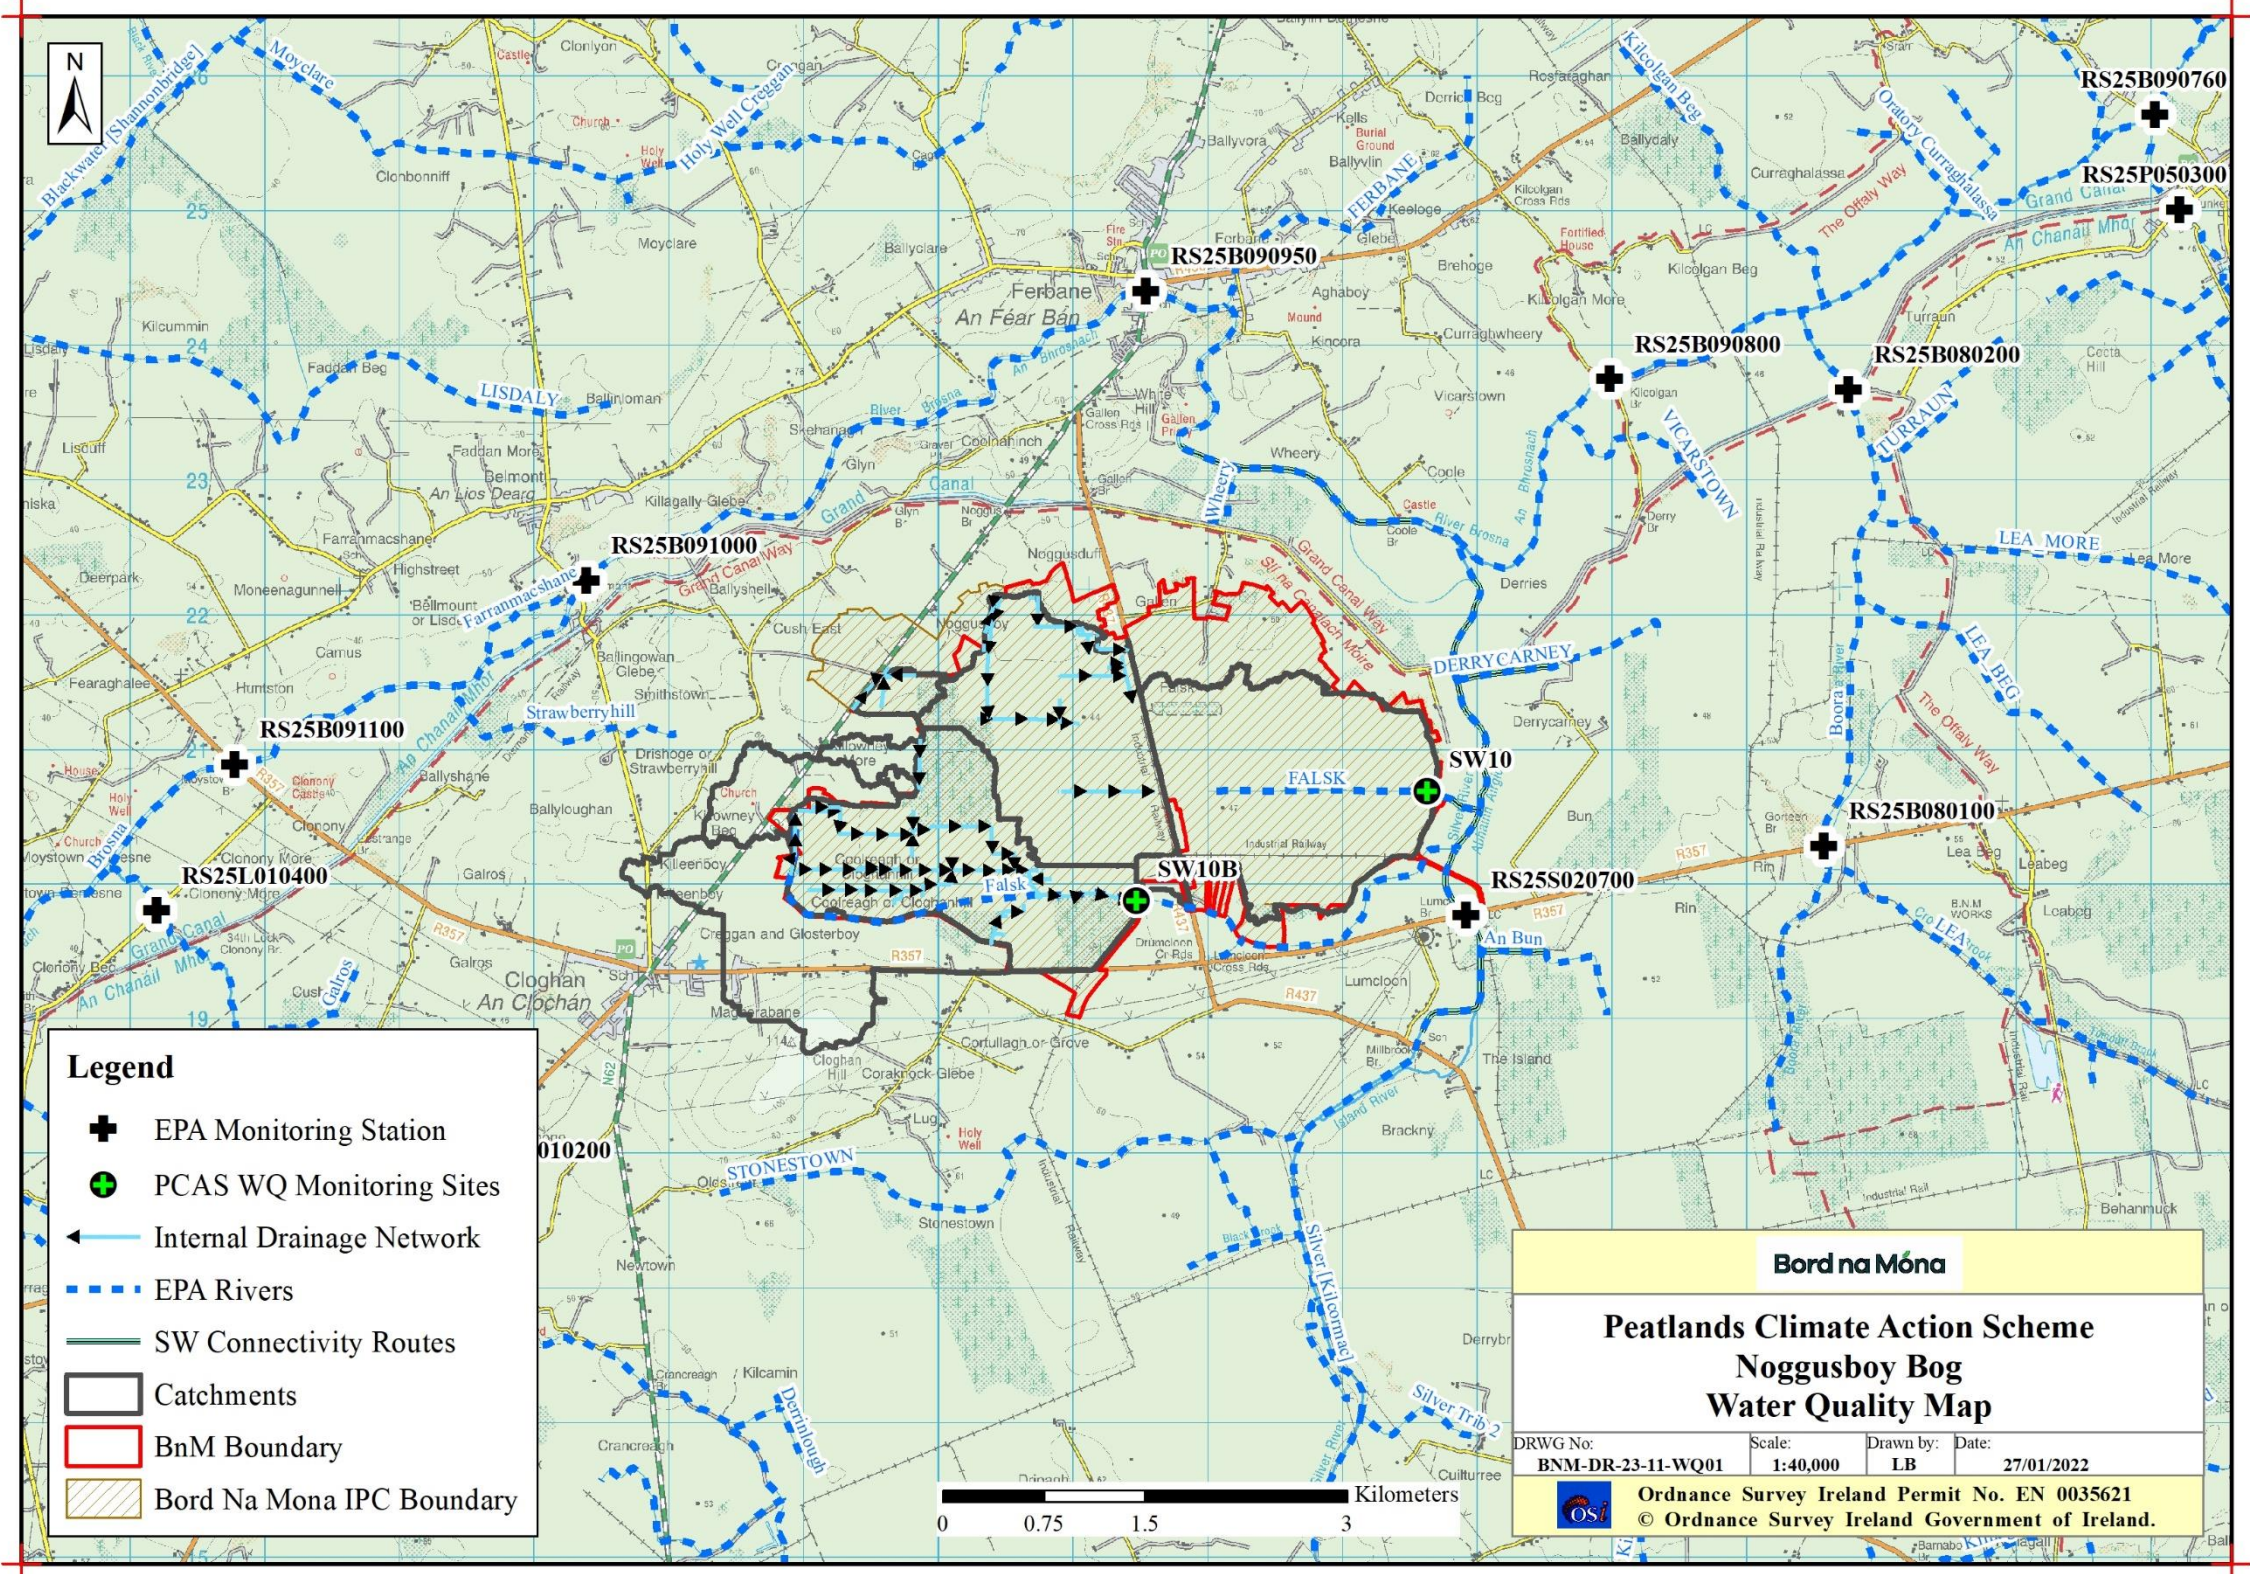

Legend


- ⊕ EPA Monitoring Station
- ⊕ PCAS WQ Monitoring Sites
- ← Internal Drainage Network
- EPA Rivers
- SW Connectivity Routes
- ▭ Catchments
- ▭ BnM Boundary
- ▨ Bord Na Mona IPC Boundary


Bord na Móna


**Peatlands Climate Action Scheme
Noggusboy Bog
Water Quality Map**


DRWG No:	Scale:	Drawn by:	Date:
BNM-DR-23-11-WQ01	1:40,000	LB	27/01/2022

Ordnance Survey Ireland Permit No. EN 0035621
 © Ordnance Survey Ireland Government of Ireland.

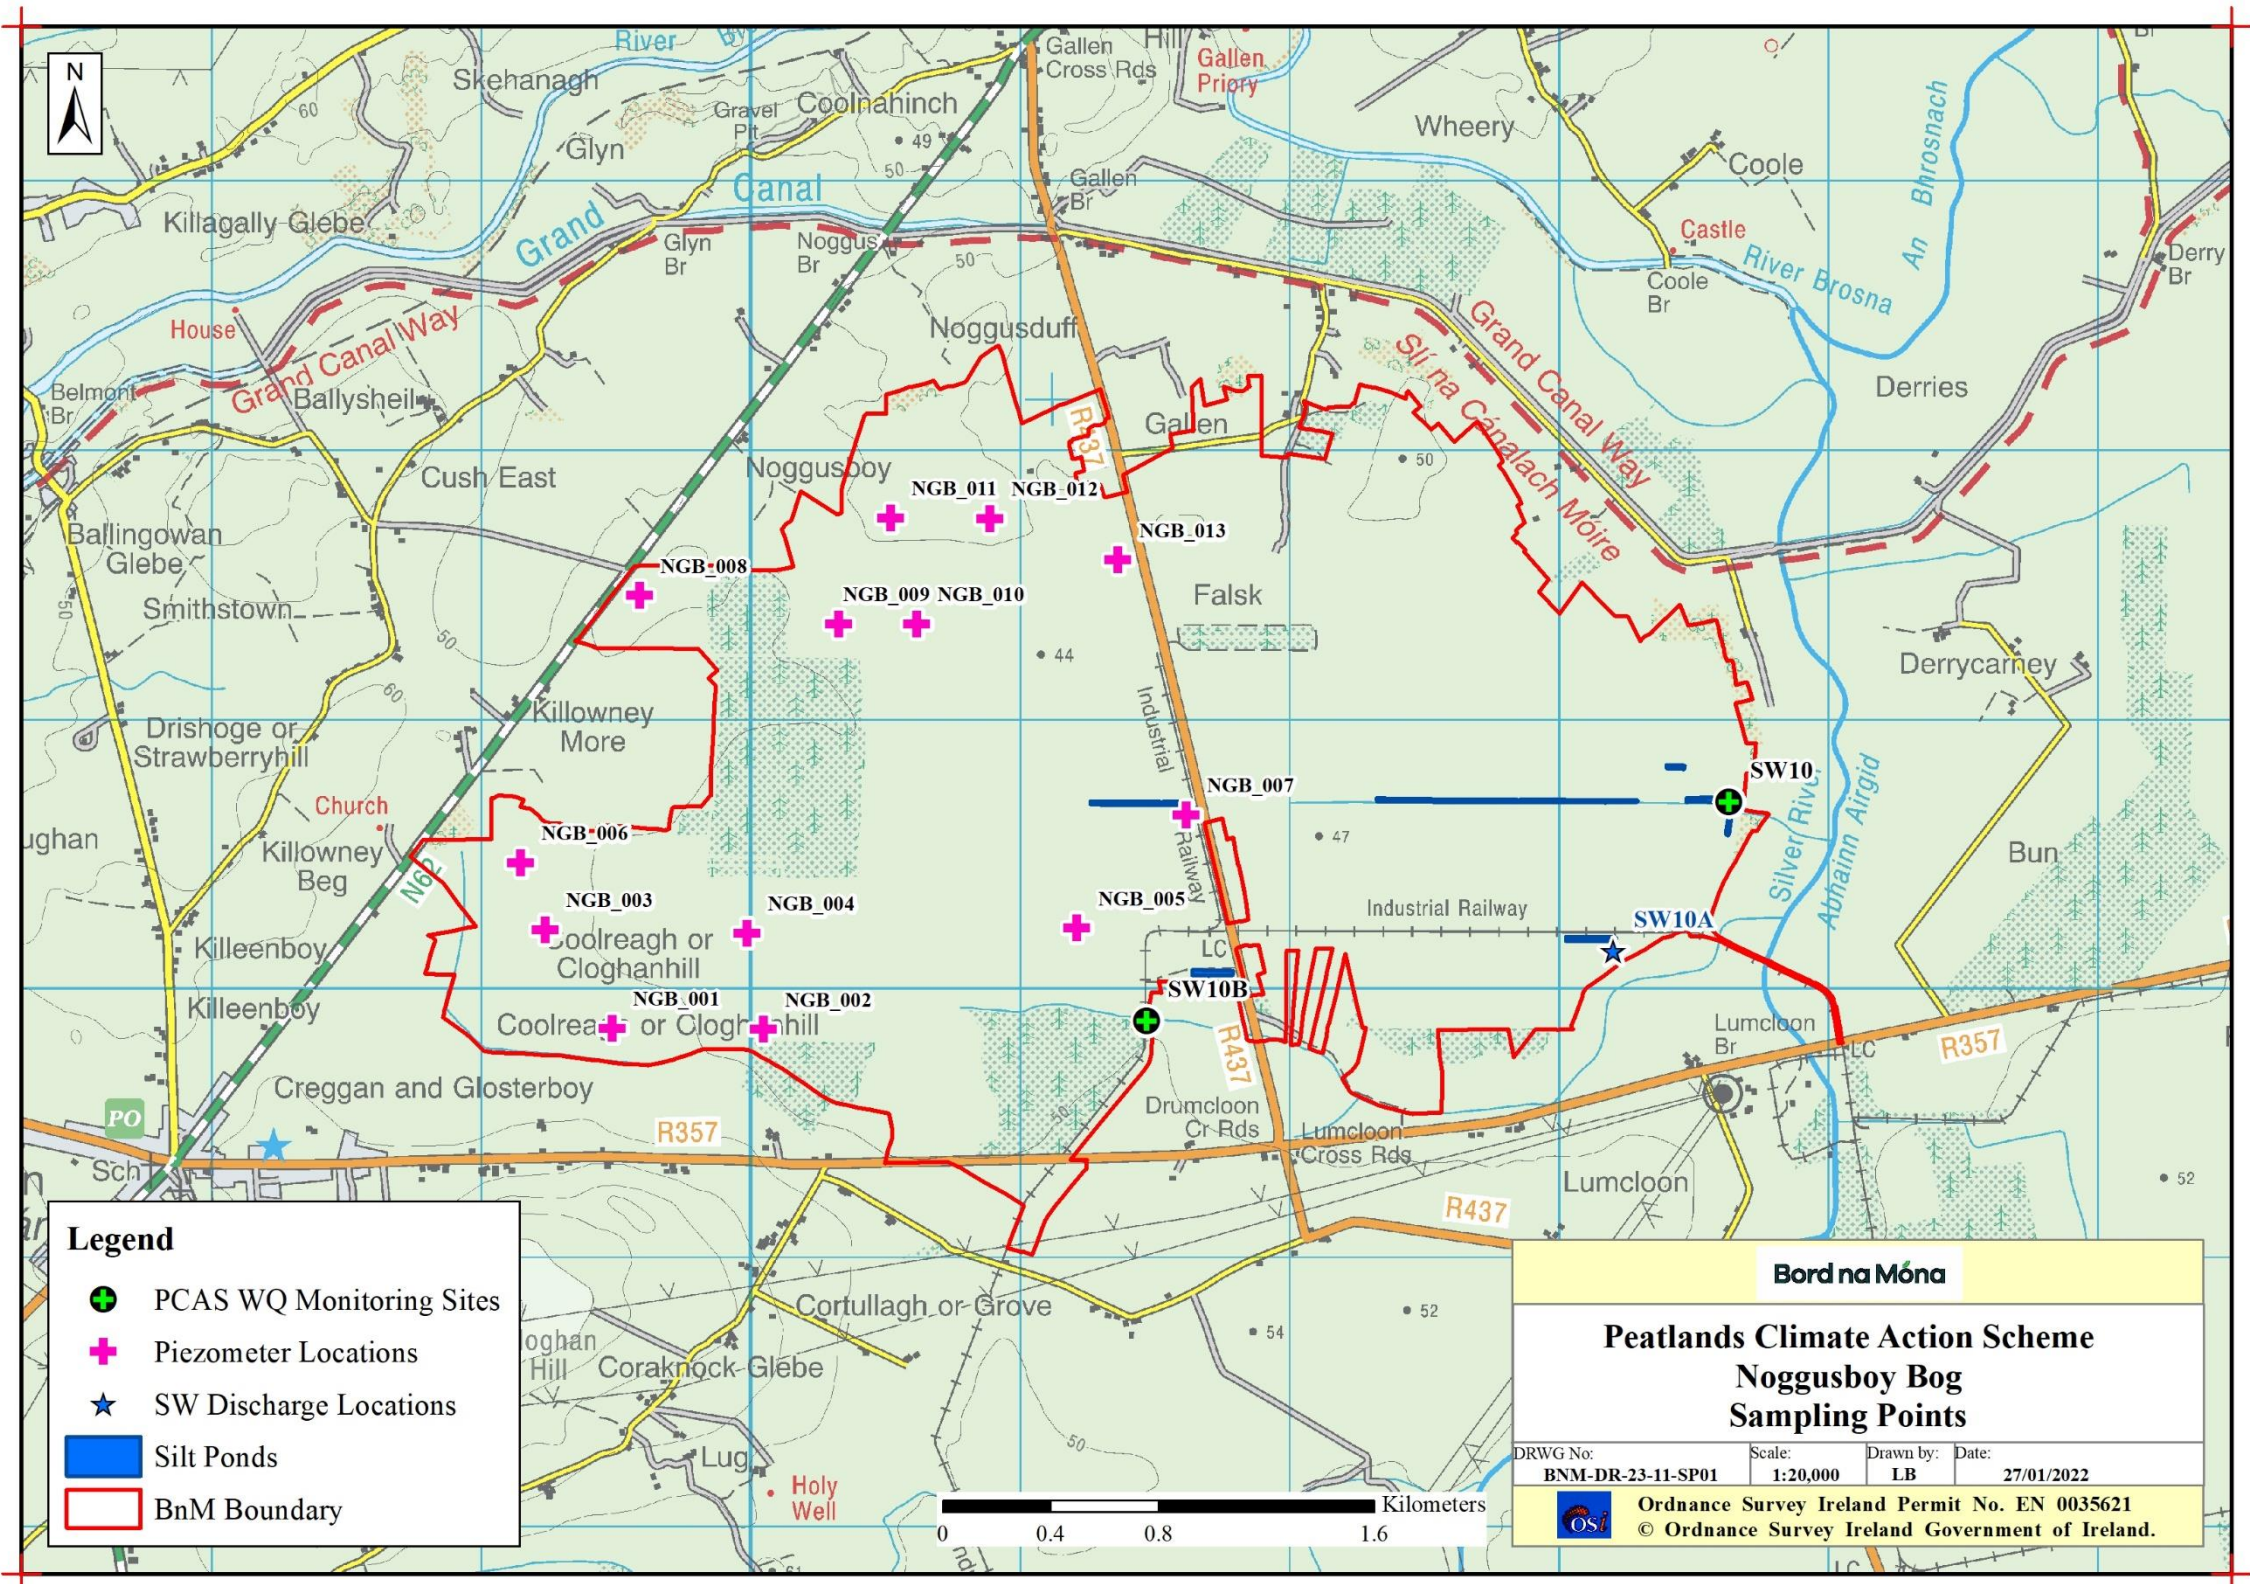

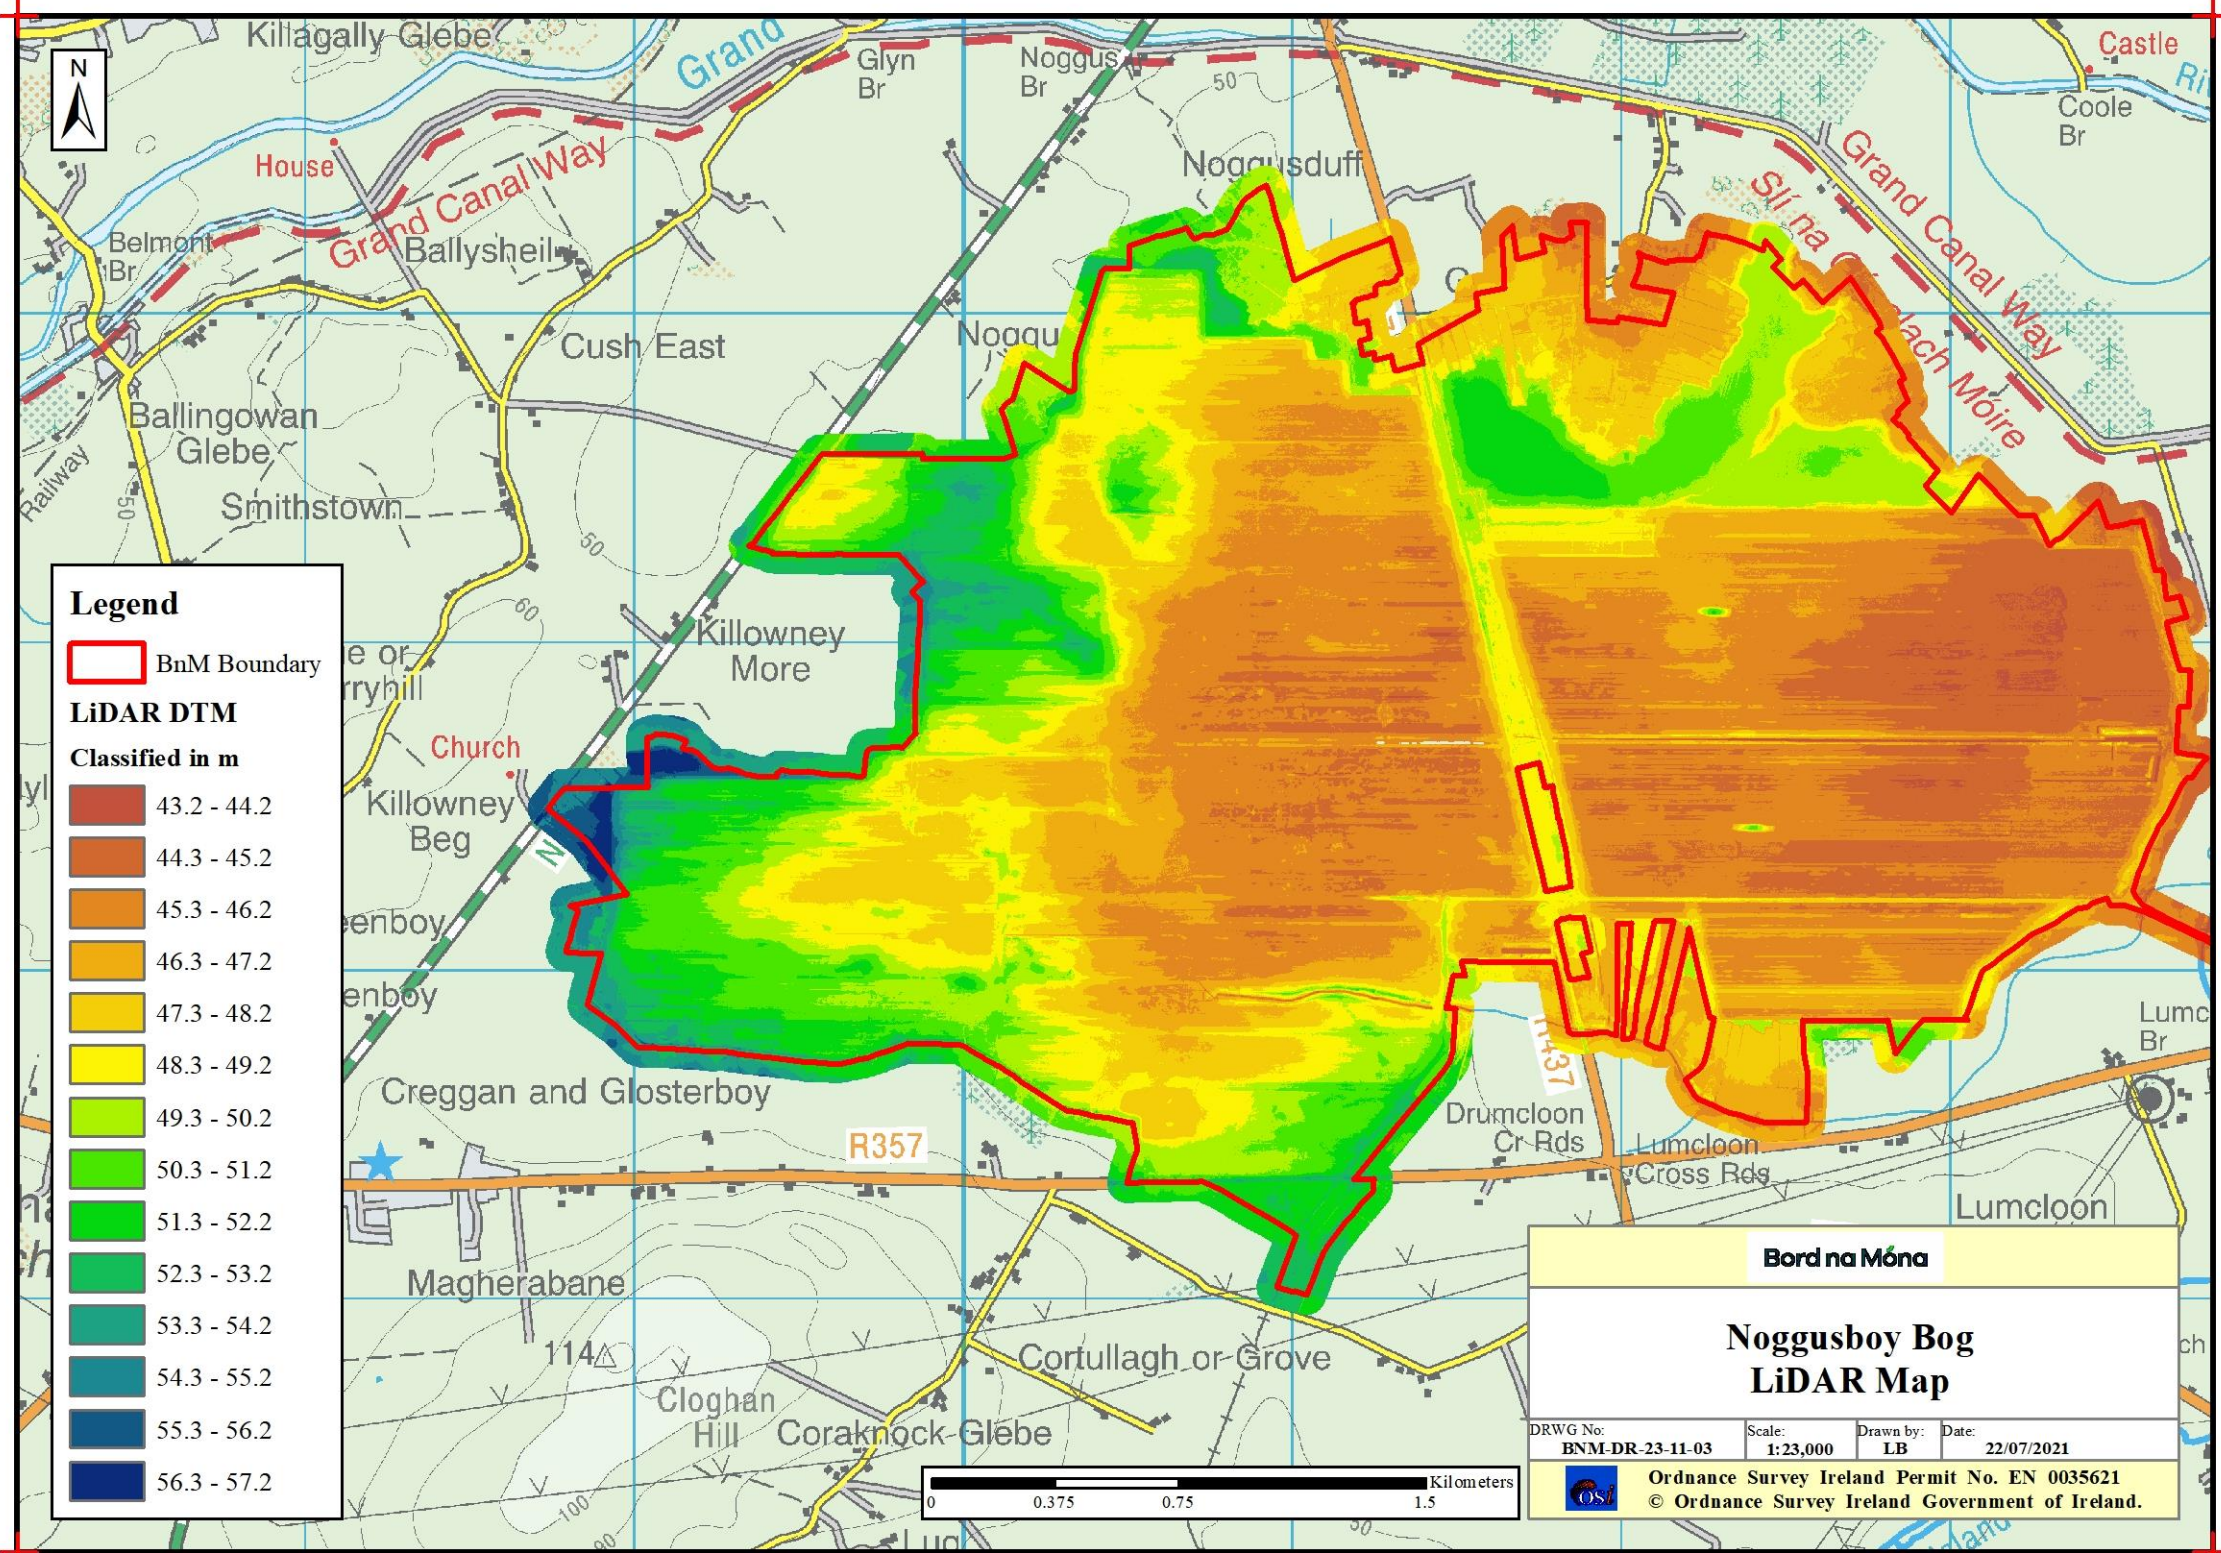

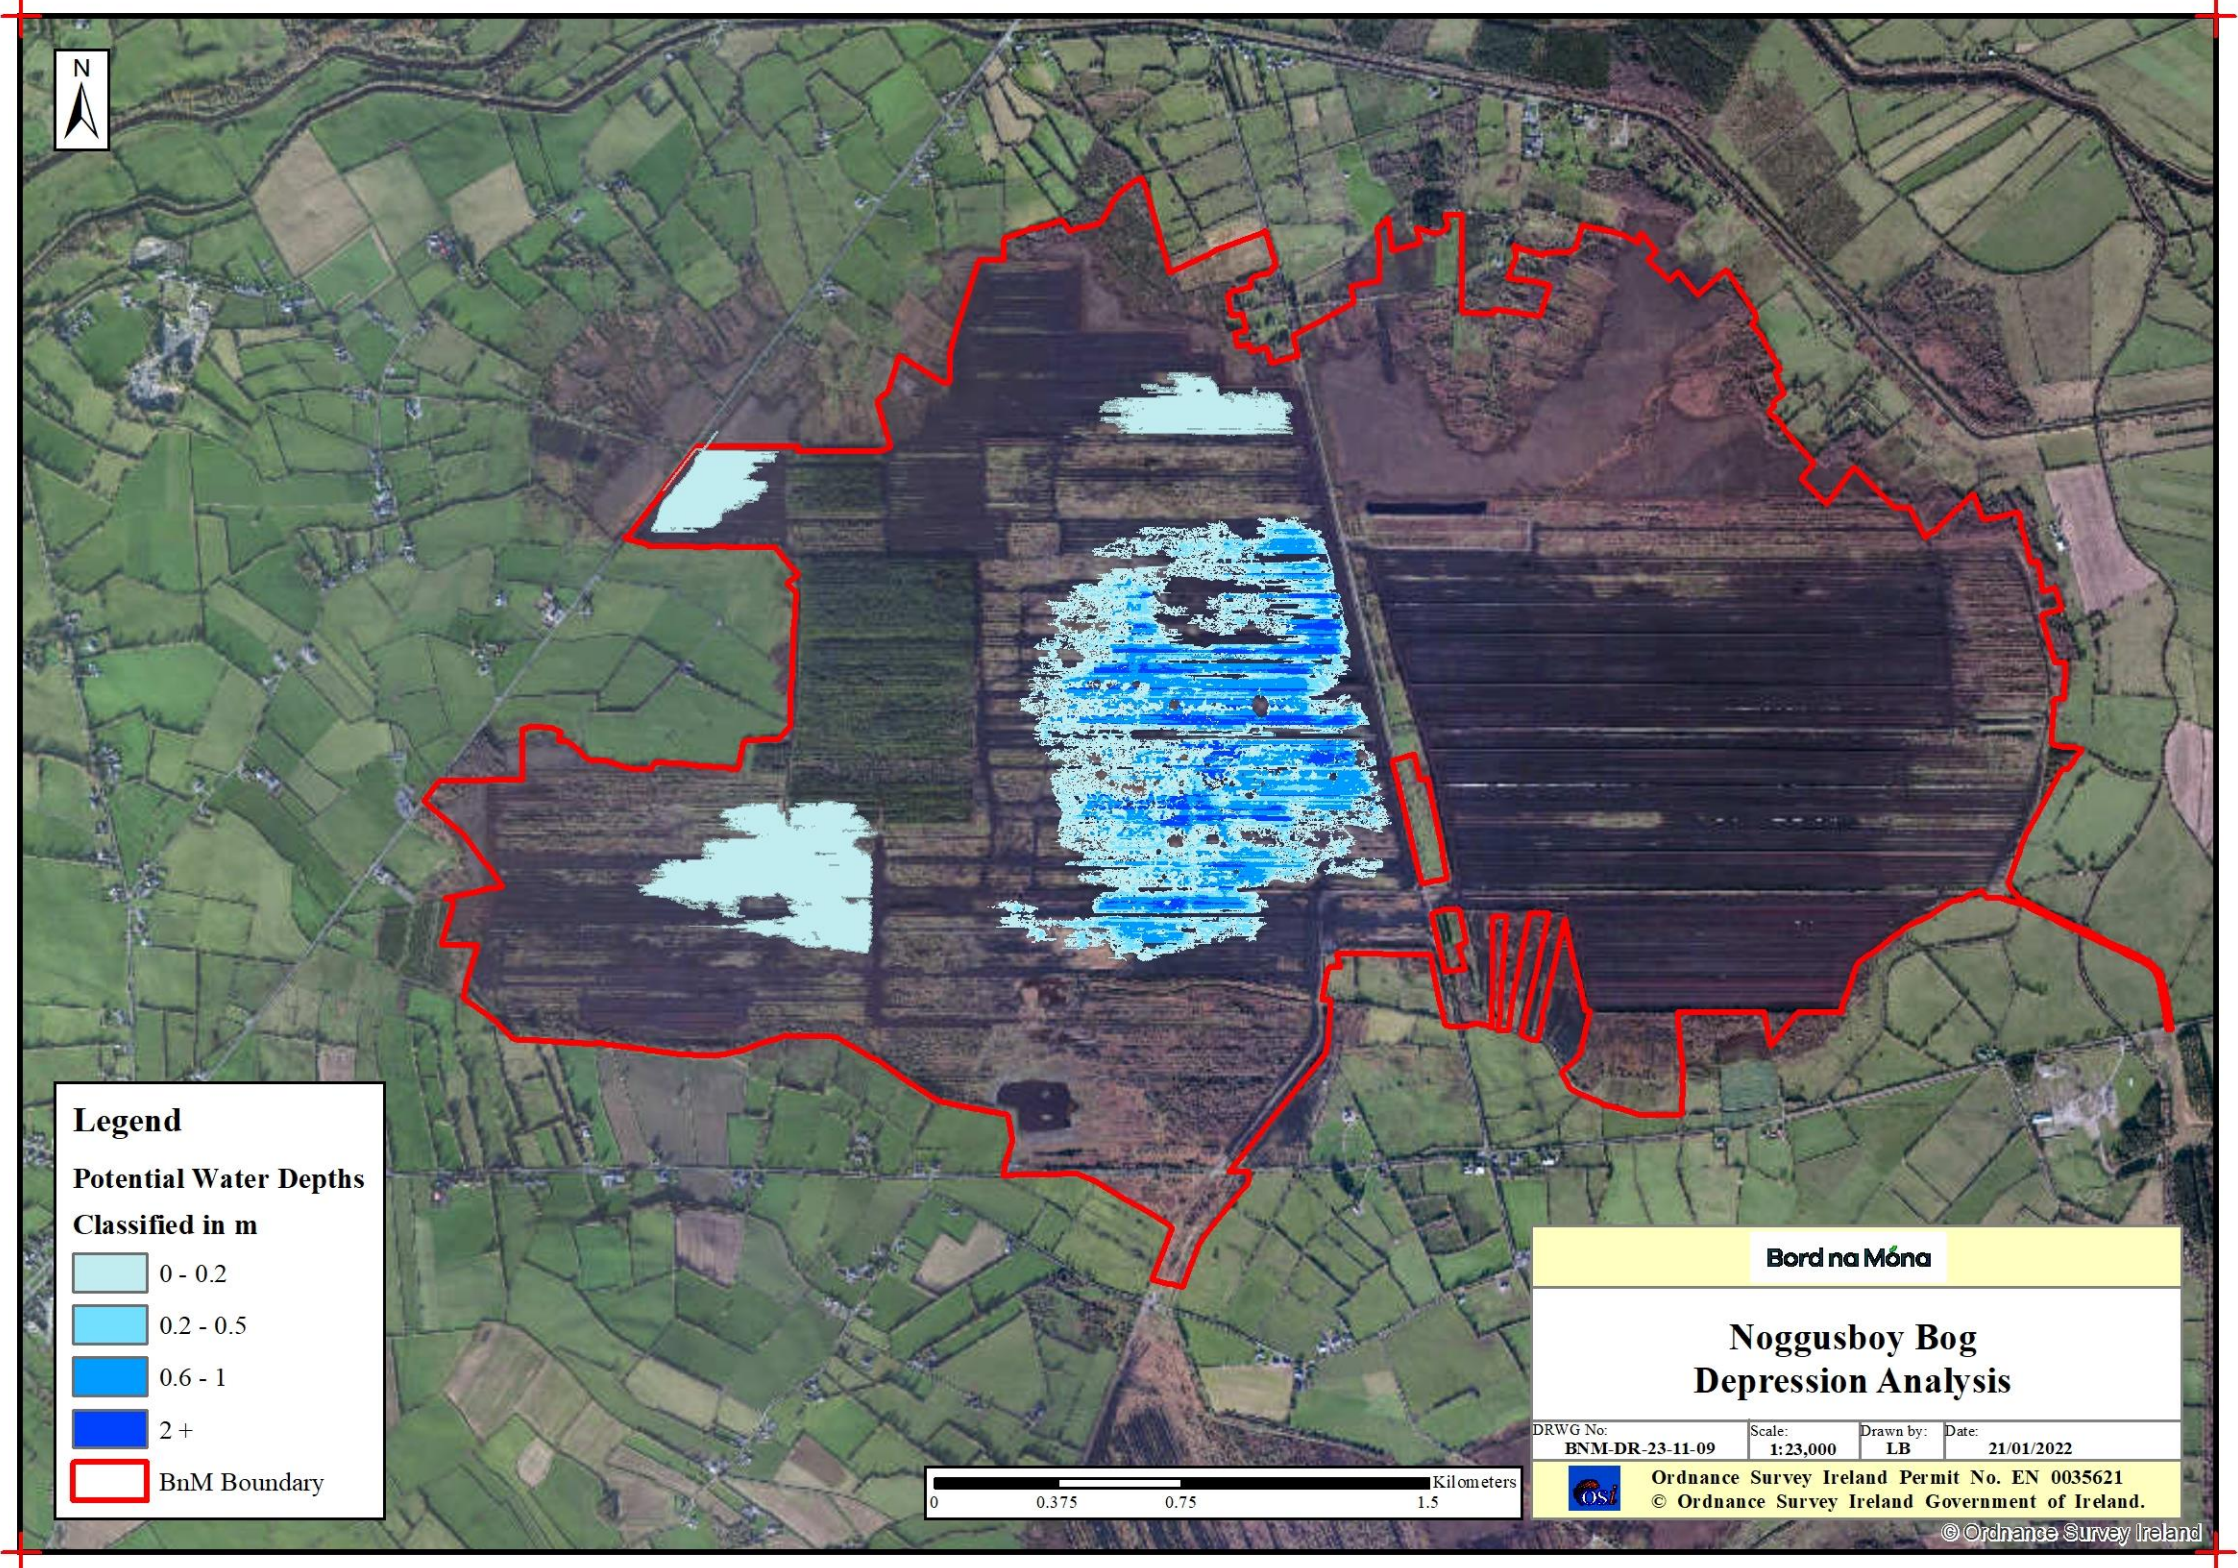

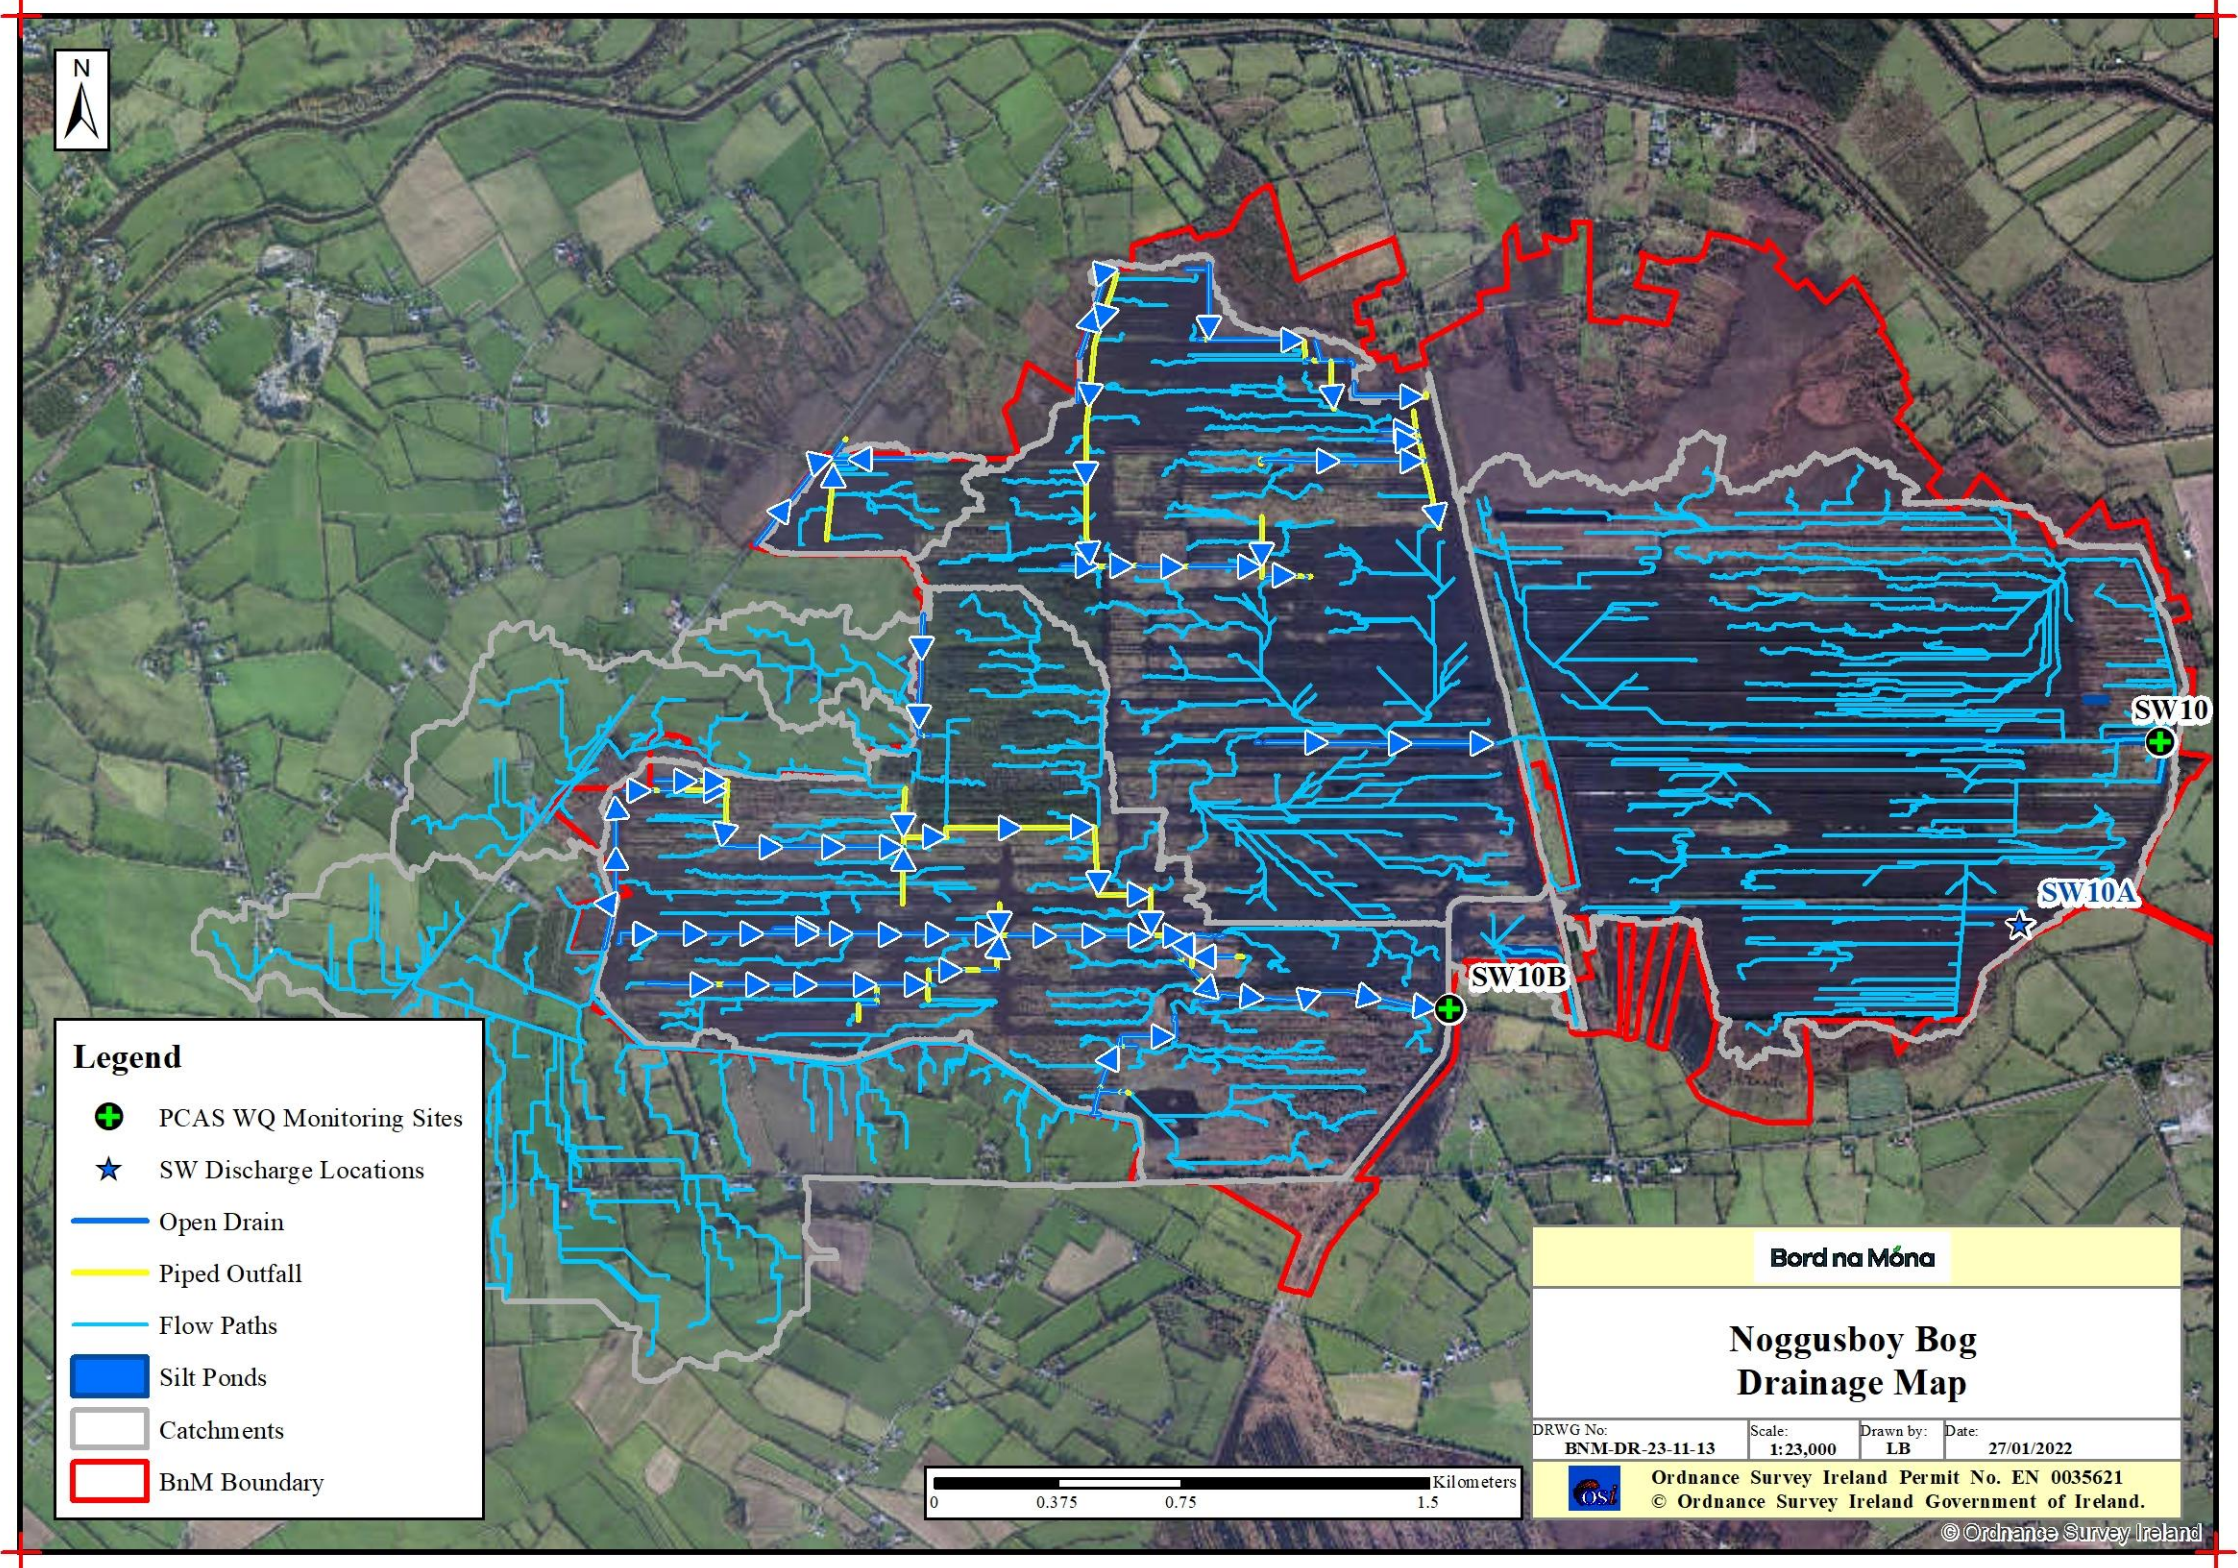

Rehabilitation Maps

