

Bord na Móna

Derryadd East Bog Rehab Plan GIS Map Book 2023




| Document Control Sheet | | | | | | |
|---------------------------------|--|-------------------|--------------------|--------------------|-------------|--------------------------|
| Document Name: | Derryadd East Rehab Plan GIS Map Book 2023 | | | | | |
| Document File Path: | | | | | | |
| Document Status: | Final v1.0 | | | | | |
| This document comprises: | DCS | TOC | Text (Body) | References | Maps | No. of Appendices |
| | 1 | 1 | 0 | 0 | 15 | 0 |
| Rev. | 0.1 | Author(s): | | Checked By: | | Approved By: |
| | Name(s): | BG | | ML | | MMcC |
| | Date: | 22/02/2023 | | 22/02/2023 | | 22/02/2023 |
| Rev. | 1.0 | Author(s): | | Checked By: | | Approved By: |
| | Name(s): | BG | | ML | | MMcC |
| | Date: | 03/03/2023 | | 03/03/2023 | | 03/03/2023 |

Bord na Móna would like to thank and acknowledge RPS Consultants for their input into this document and the provision of data for inclusion in these maps.

Table of Contents

| | |
|---|----|
| Bog Site Information Maps | 4 |
| BNM-DR-24-12-01: Site Location Map..... | 5 |
| BNM-DR-24-12-02: Structures and Sampling | 6 |
| BNM-DR-24-12-04: Peat Depths | 7 |
| BNM-DR-24-12-17: Current Habitat Map | 8 |
| BNM-DR-24-12-21: Aerial Imagery 2000 | 9 |
| BNM-DR-24-12-22: Aerial Imagery 2020 | 10 |
| BNM-DR-24-12-23: Proximity Designated Sites..... | 11 |
| BNM-DR-24-12-24: Bog Group Map | 12 |
| Hydrology / Topography Maps | 13 |
| BNM-DR-24-12-WQ01: Water Quality Map | 14 |
| BNM-DR-24-12-SP01: Sampling Points | 15 |
| BNM-DR-24-12-03: LiDAR Map..... | 16 |
| BNM-DR-24-12-09: Depression Analysis..... | 17 |
| BNM-DR-24-12-13: General Drainage Map | 18 |
| Rehabilitation Maps | 19 |
| BNM-DR-24-12-05: Enhanced Rehabilitation Measures | 20 |
| BNM-DR-24-12-20: Standard Rehabilitation Measures..... | 21 |

Bog Site Information Maps

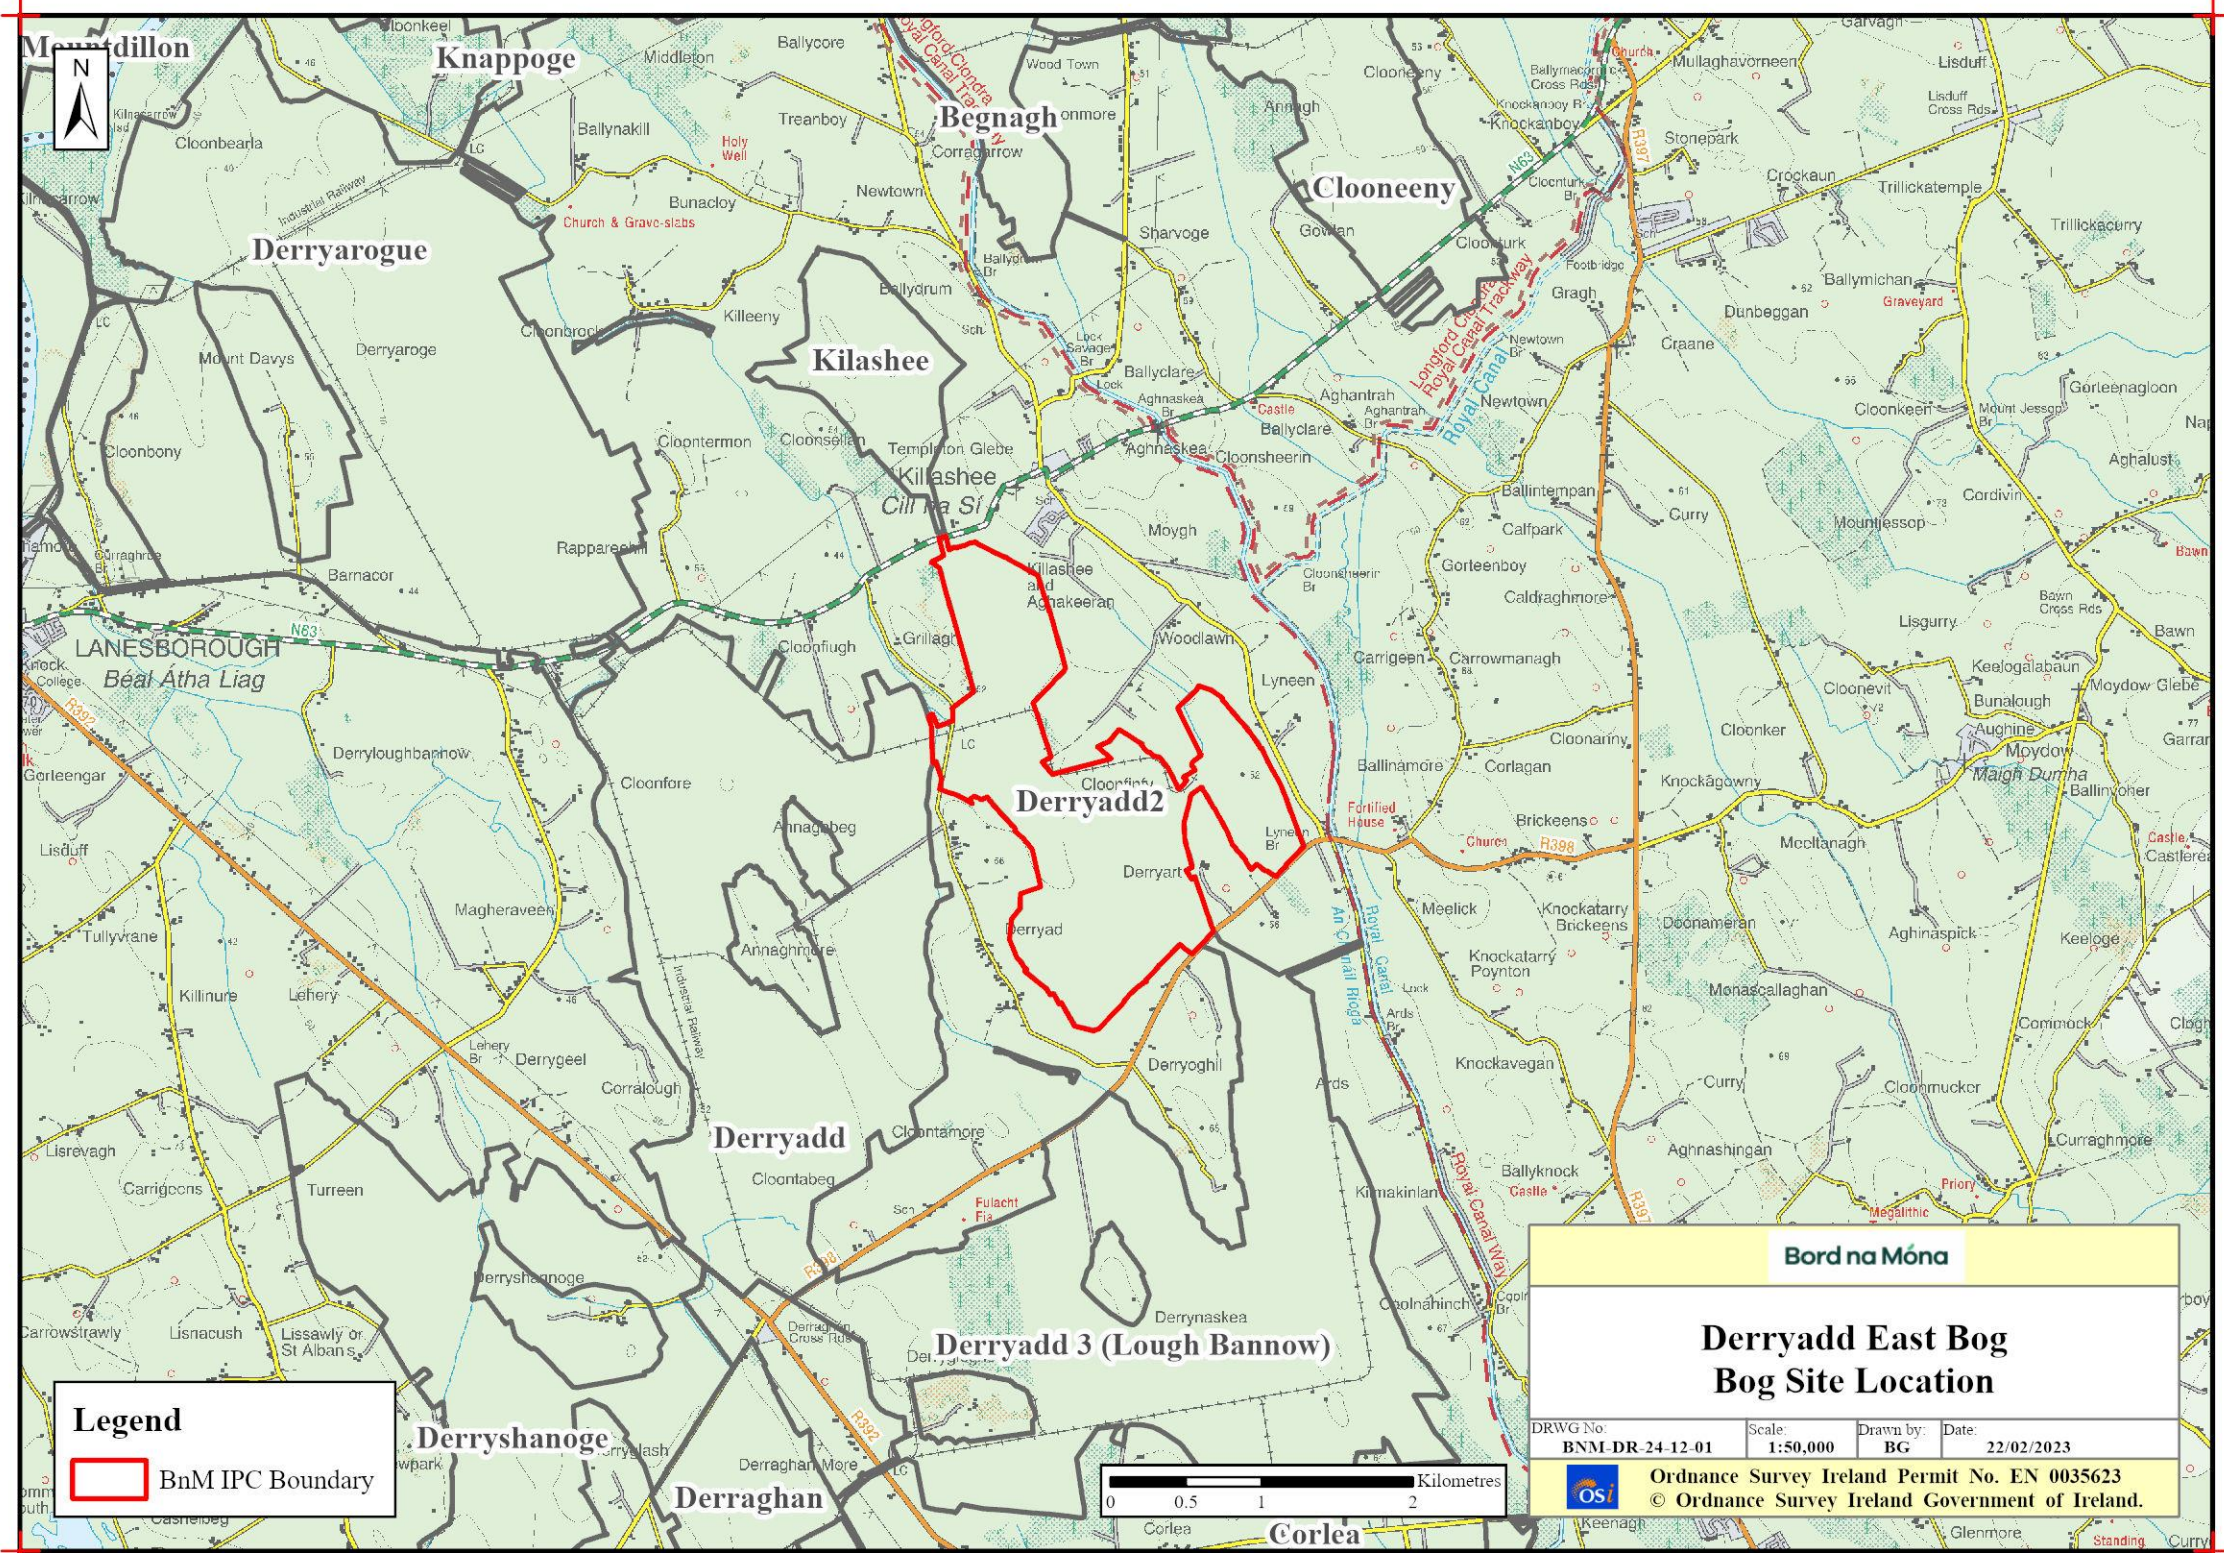


Bord na Móna

**Derryadd East Bog
Bog Site Location**

| | | | |
|-----------------------------|--------------------|-----------------|---------------------|
| DRWG No: BNM-DR-24-12-01 | Scale: 1:50,000 | Drawn by: BG | Date: 22/02/2023 |
|-----------------------------|--------------------|-----------------|---------------------|

Ordnance Survey Ireland Permit No. EN 0035623
© Ordnance Survey Ireland Government of Ireland.

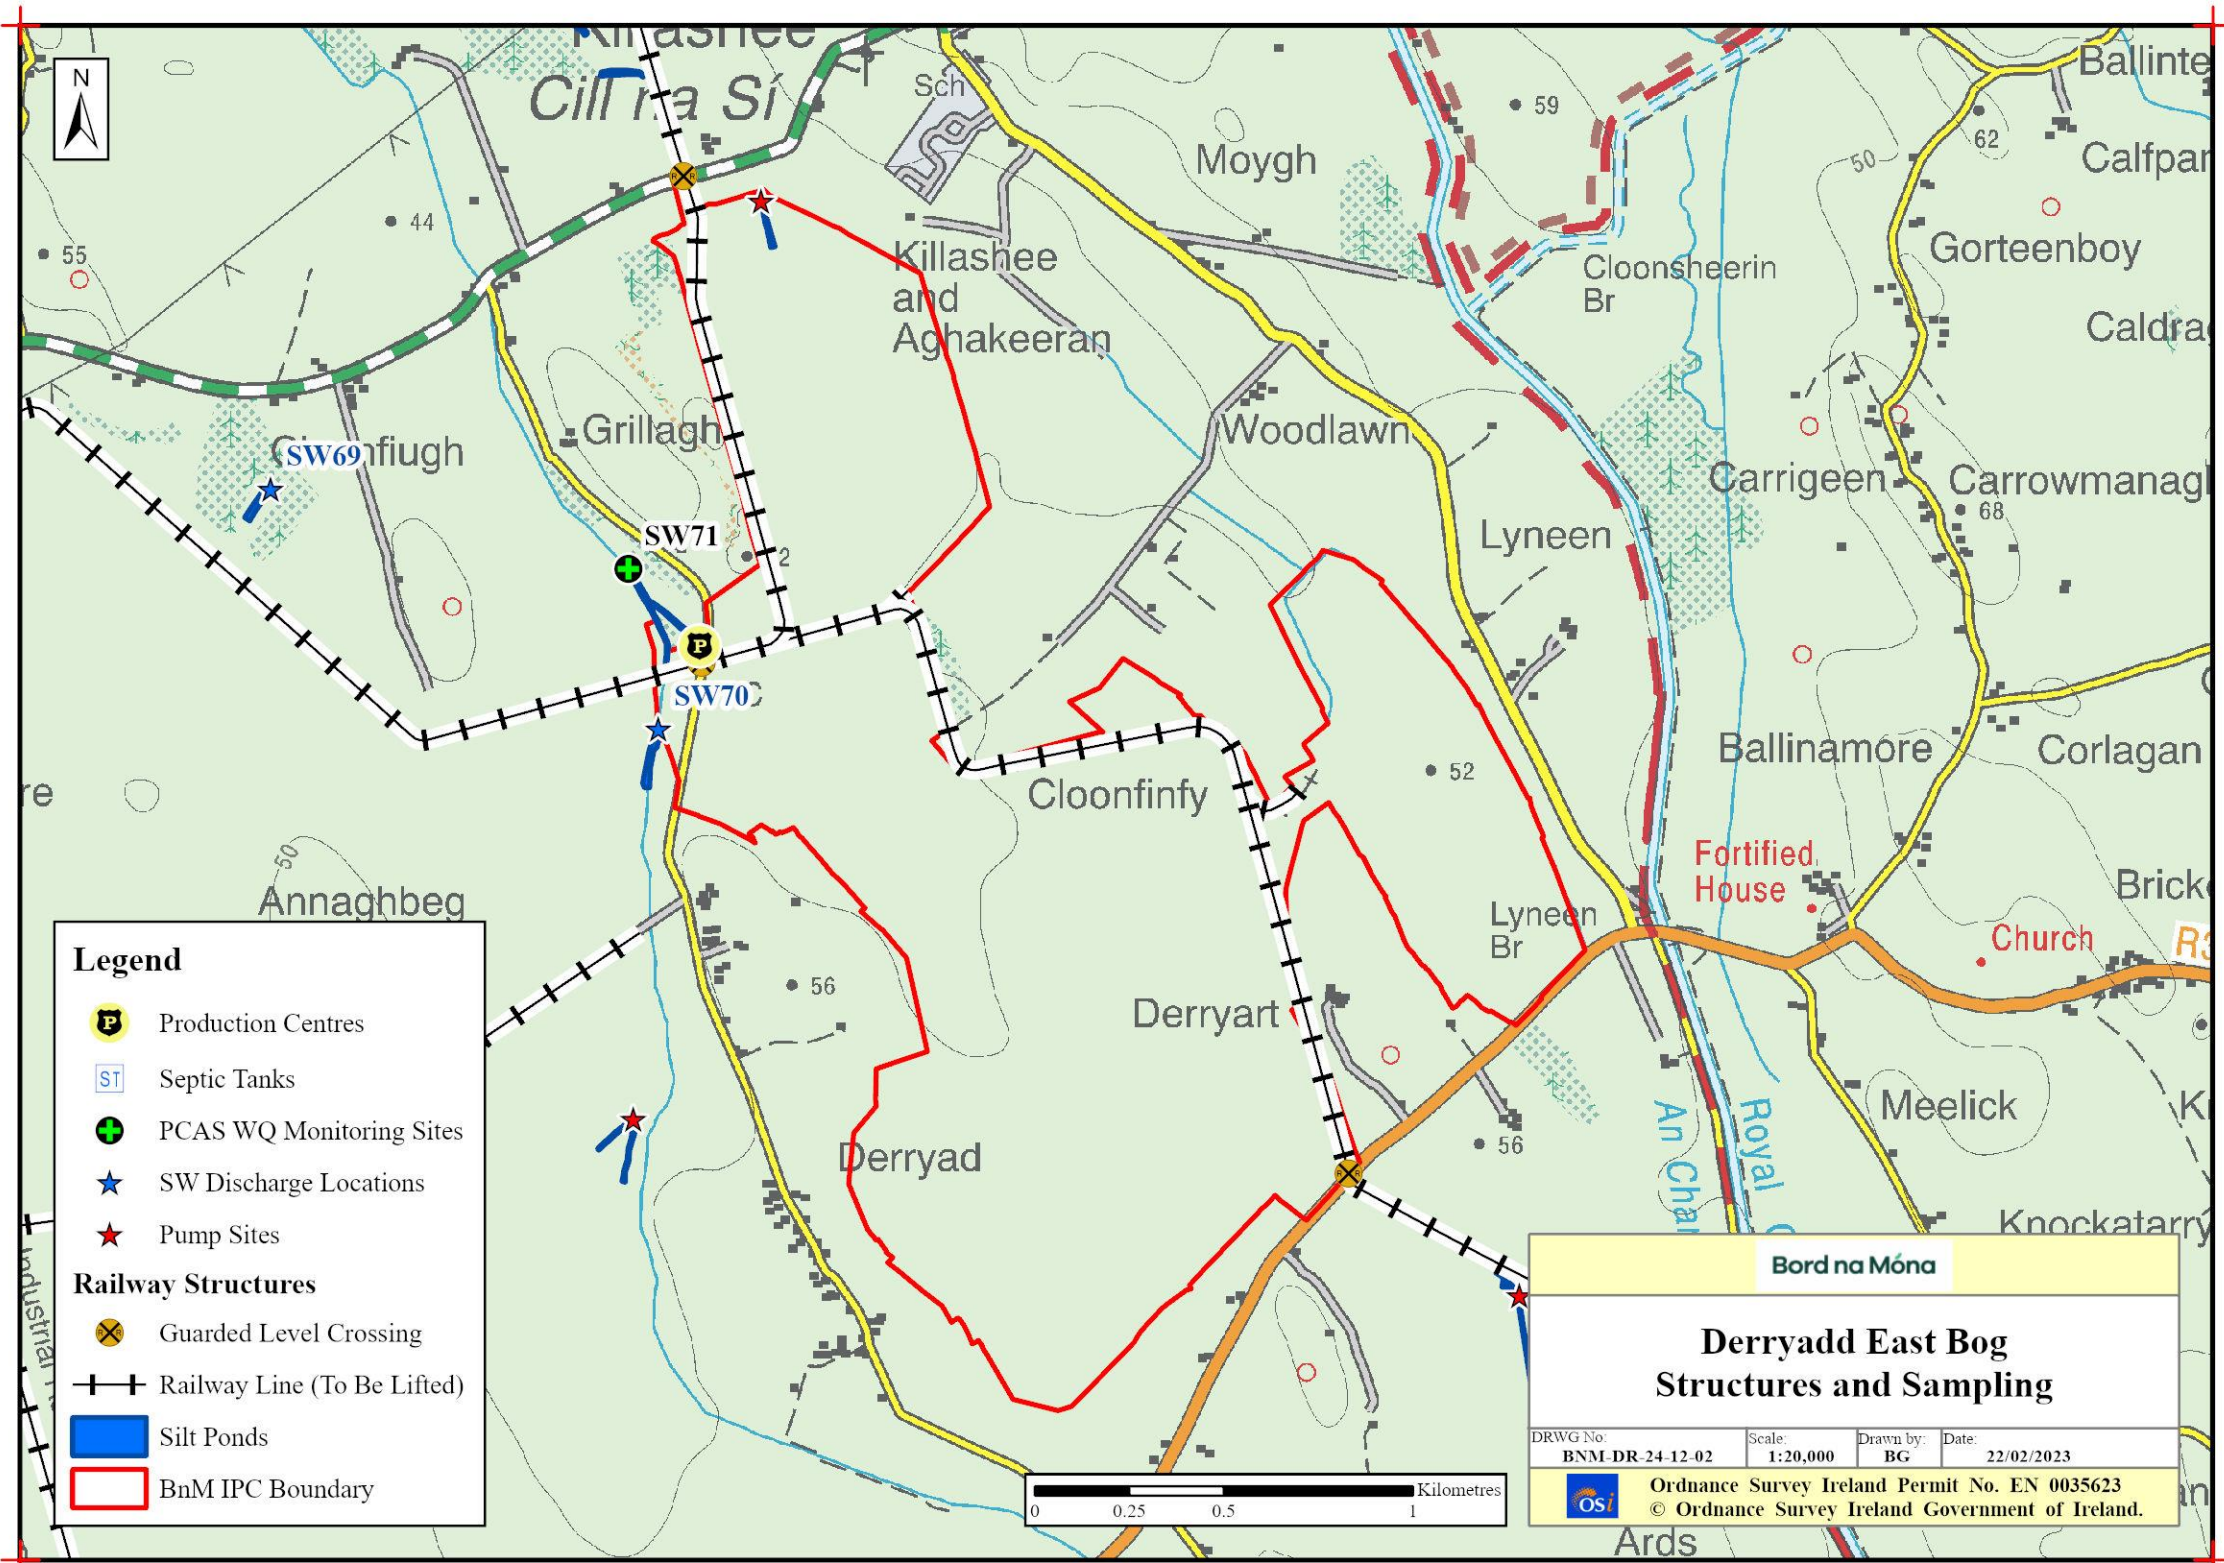

Legend

- Production Centres
- Septic Tanks
- PCAS WQ Monitoring Sites
- SW Discharge Locations
- Pump Sites

Railway Structures

- Guarded Level Crossing
- Railway Line (To Be Lifted)
- Silt Ponds
- BnM IPC Boundary


Bord na Móna


**Derryadd East Bog
Structures and Sampling**


| | | | |
|-----------------------------|--------------------|-----------------|---------------------|
| DRWG No: BNM-DR-24-12-02 | Scale: 1:20,000 | Drawn by: BG | Date: 22/02/2023 |
|-----------------------------|--------------------|-----------------|---------------------|


Ordnance Survey Ireland Permit No. EN 0035623
 © Ordnance Survey Ireland Government of Ireland.




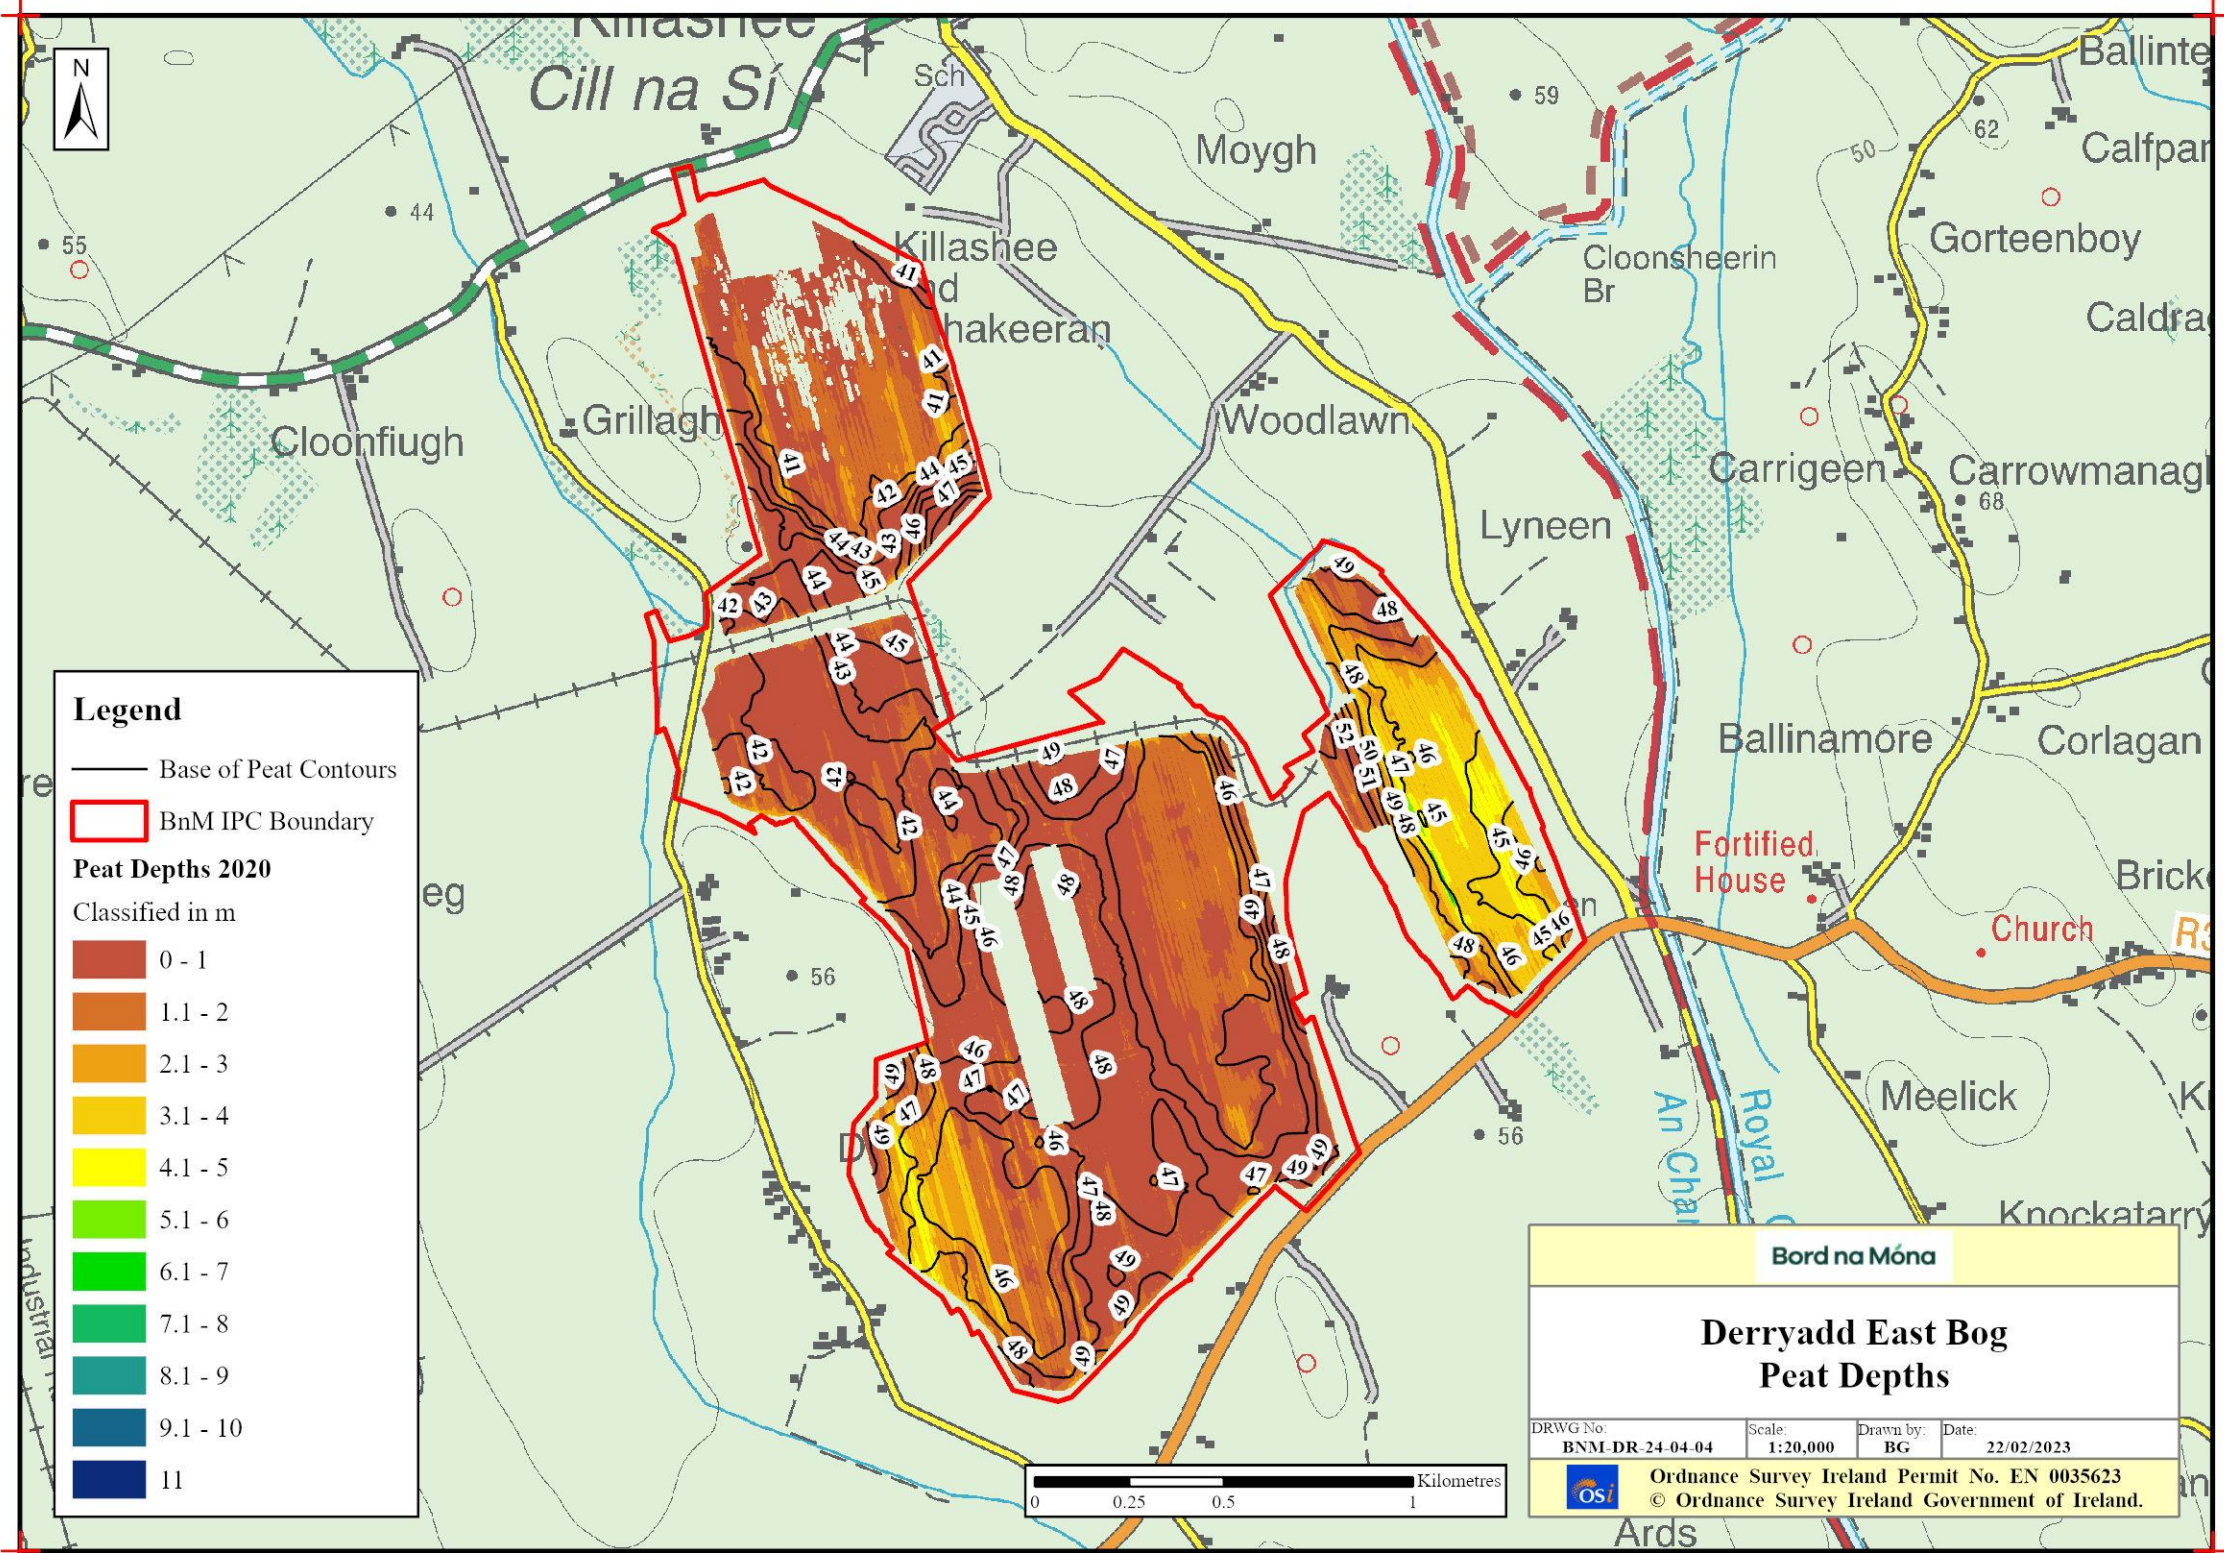


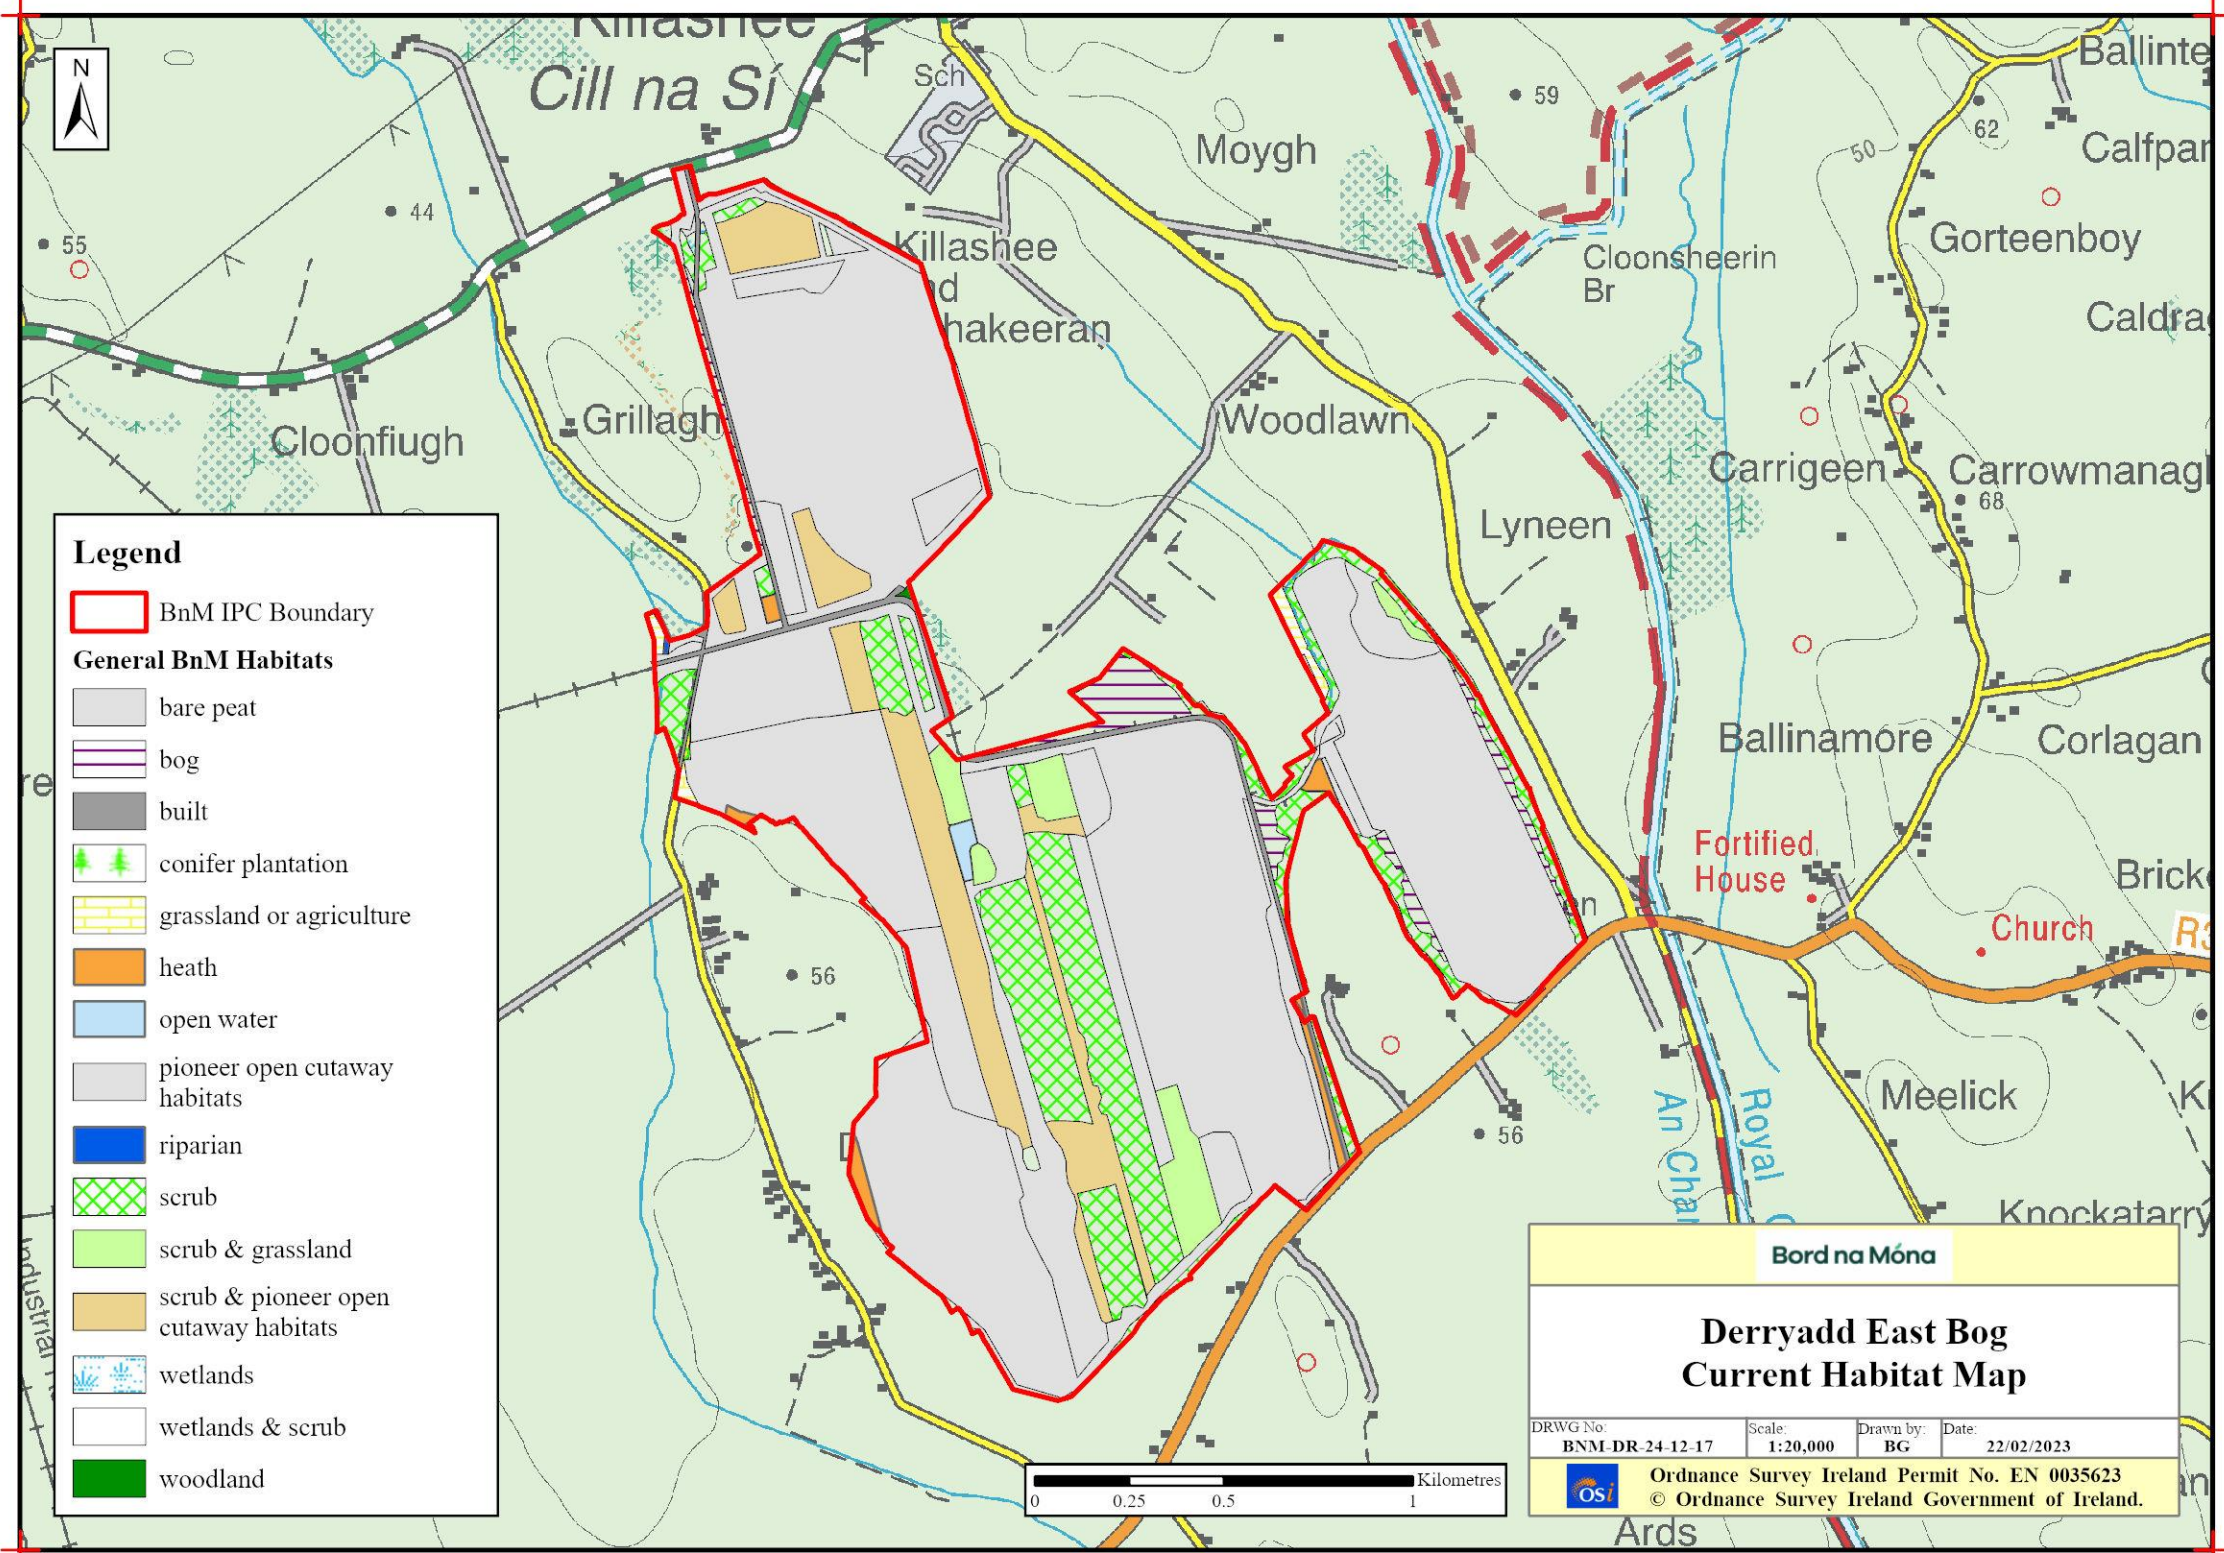

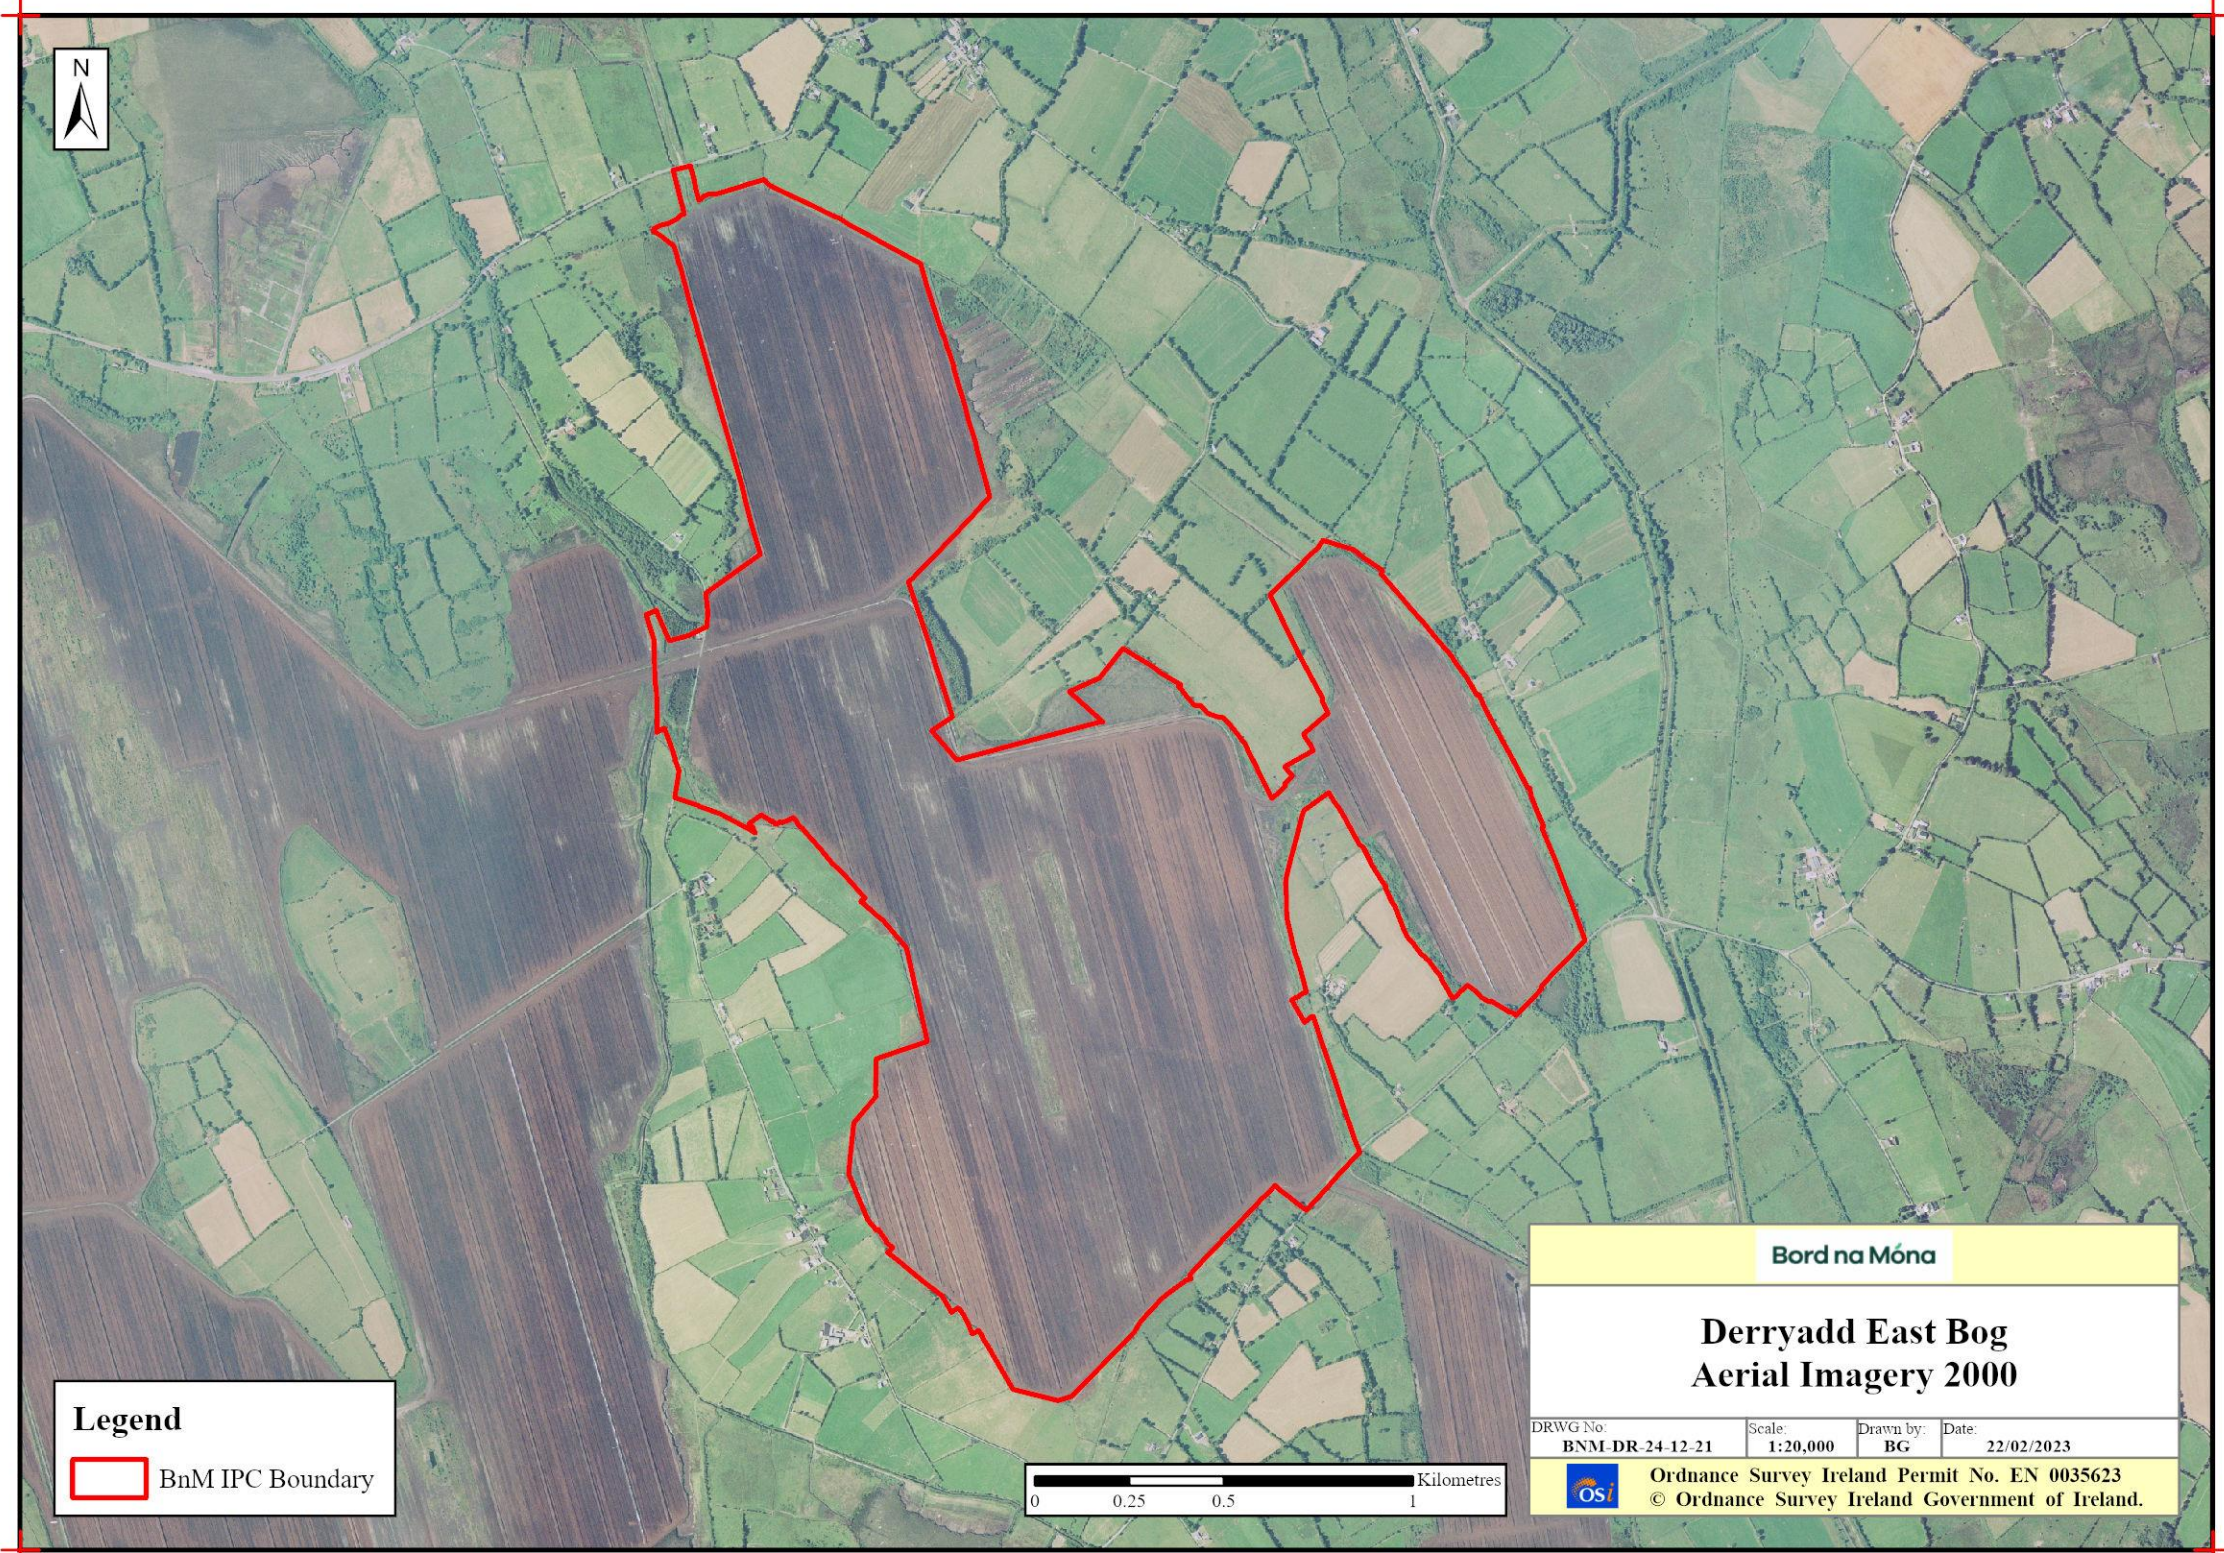


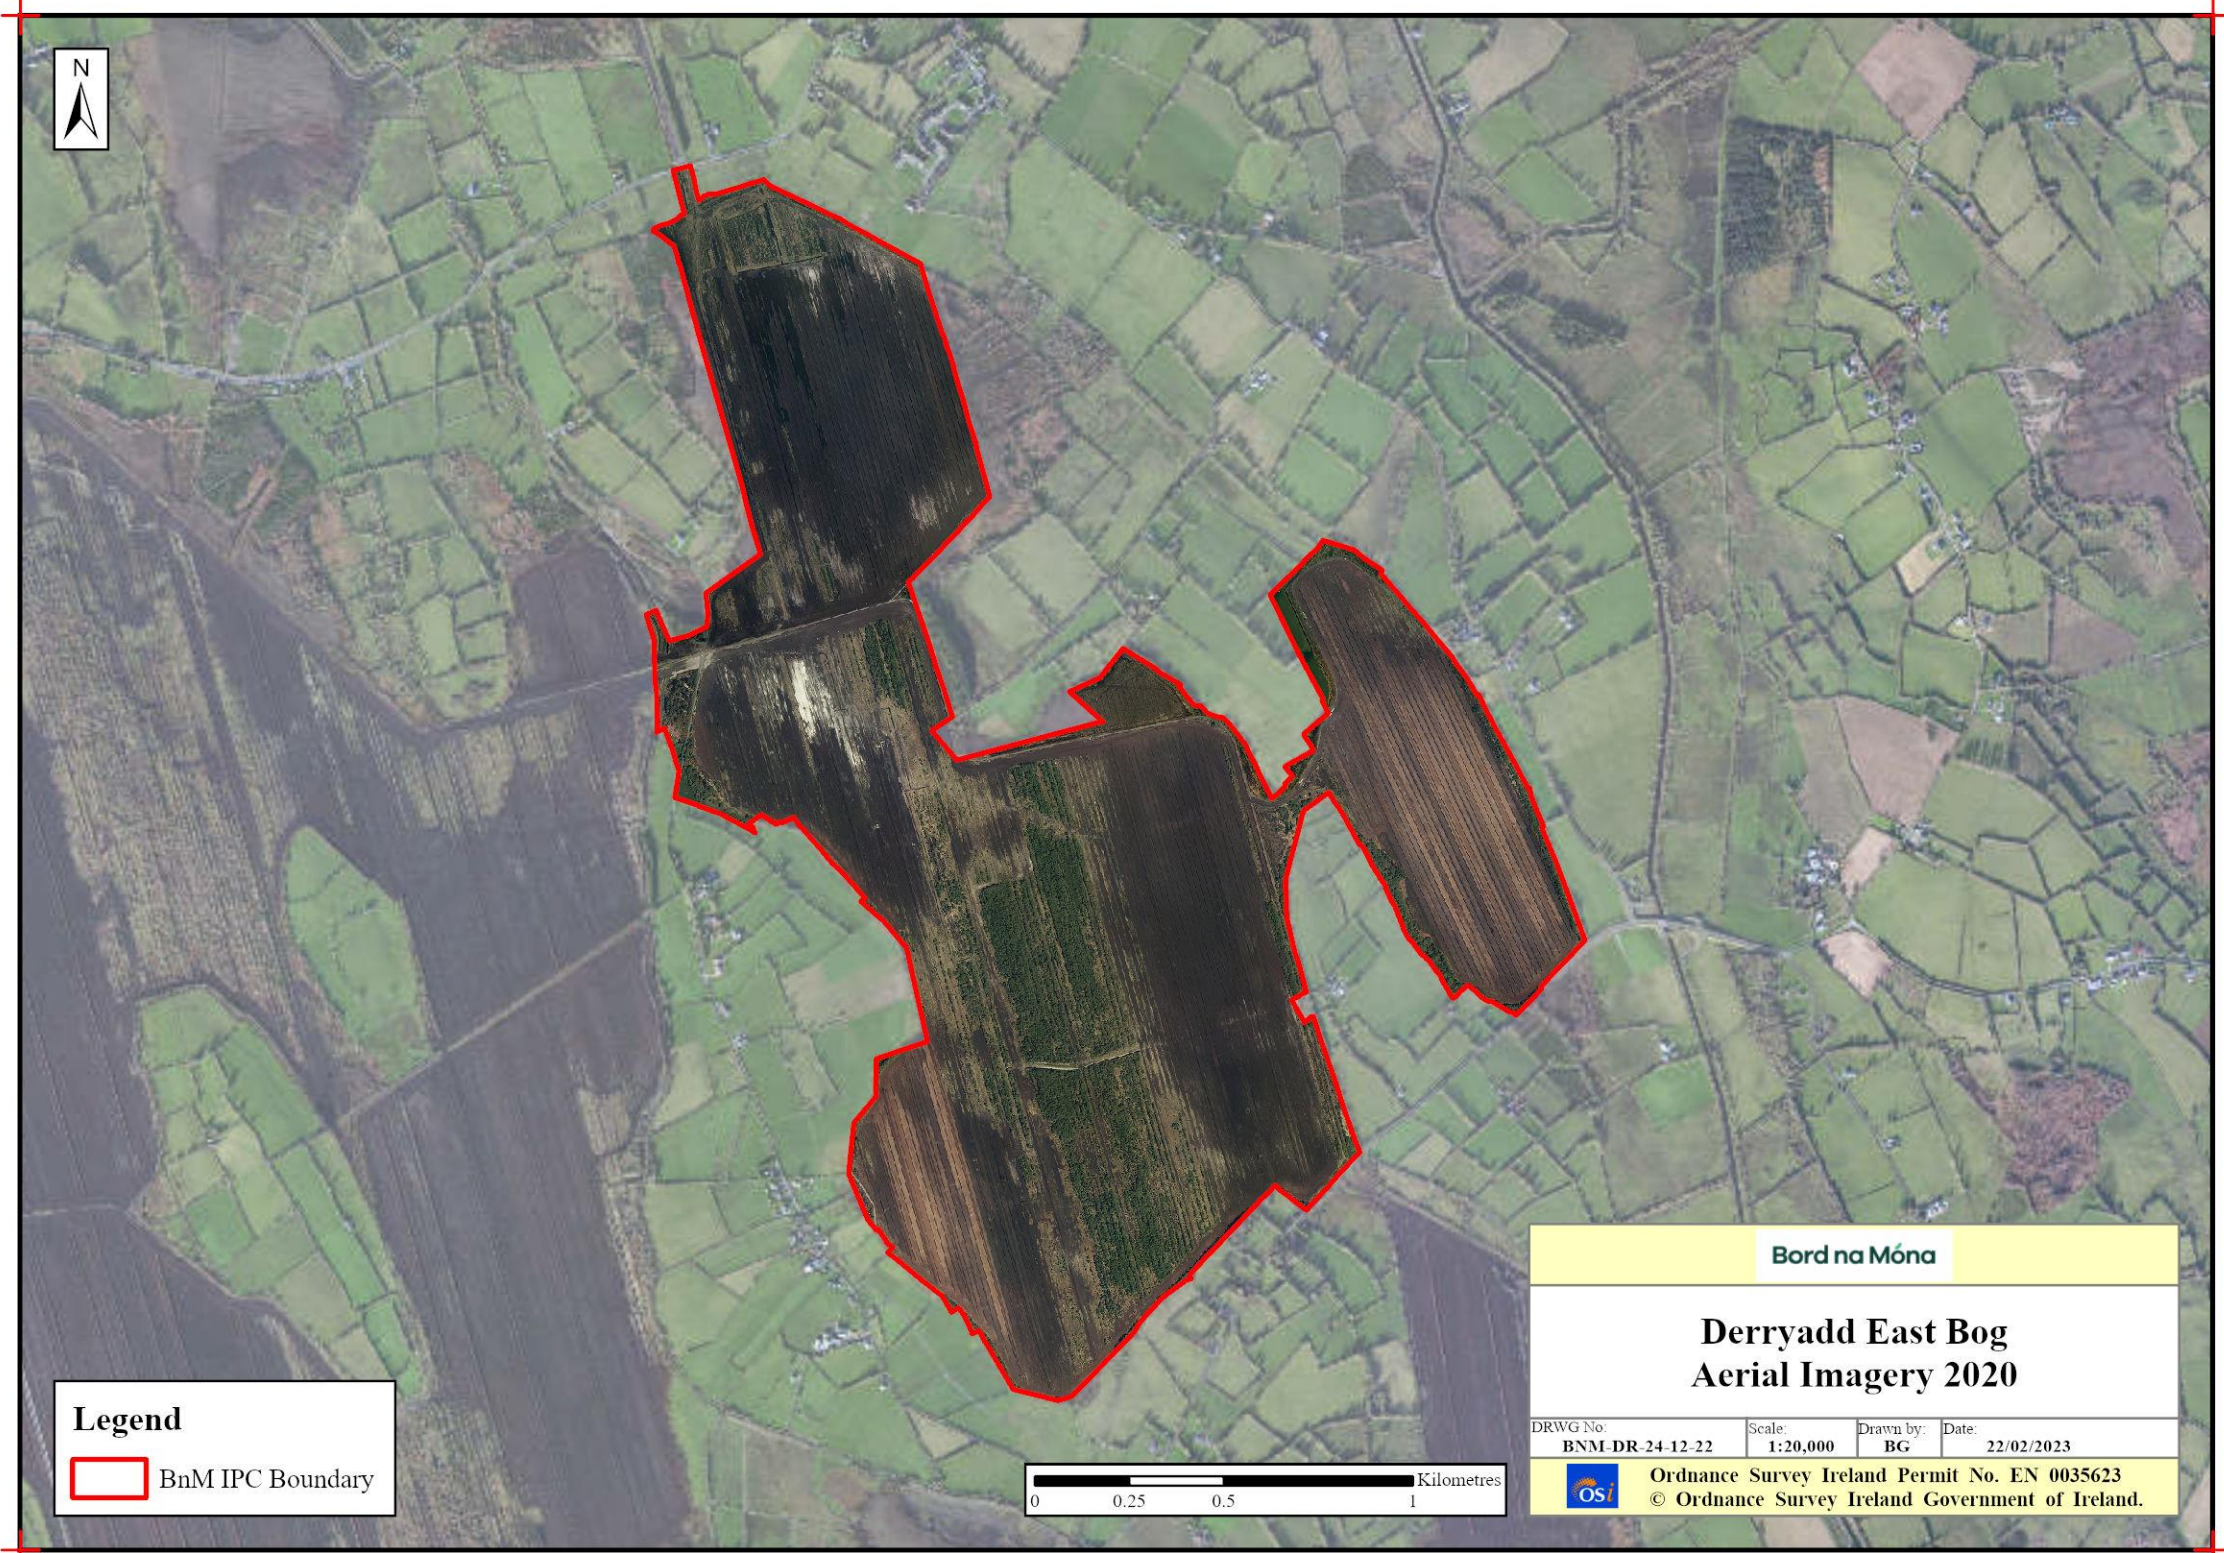


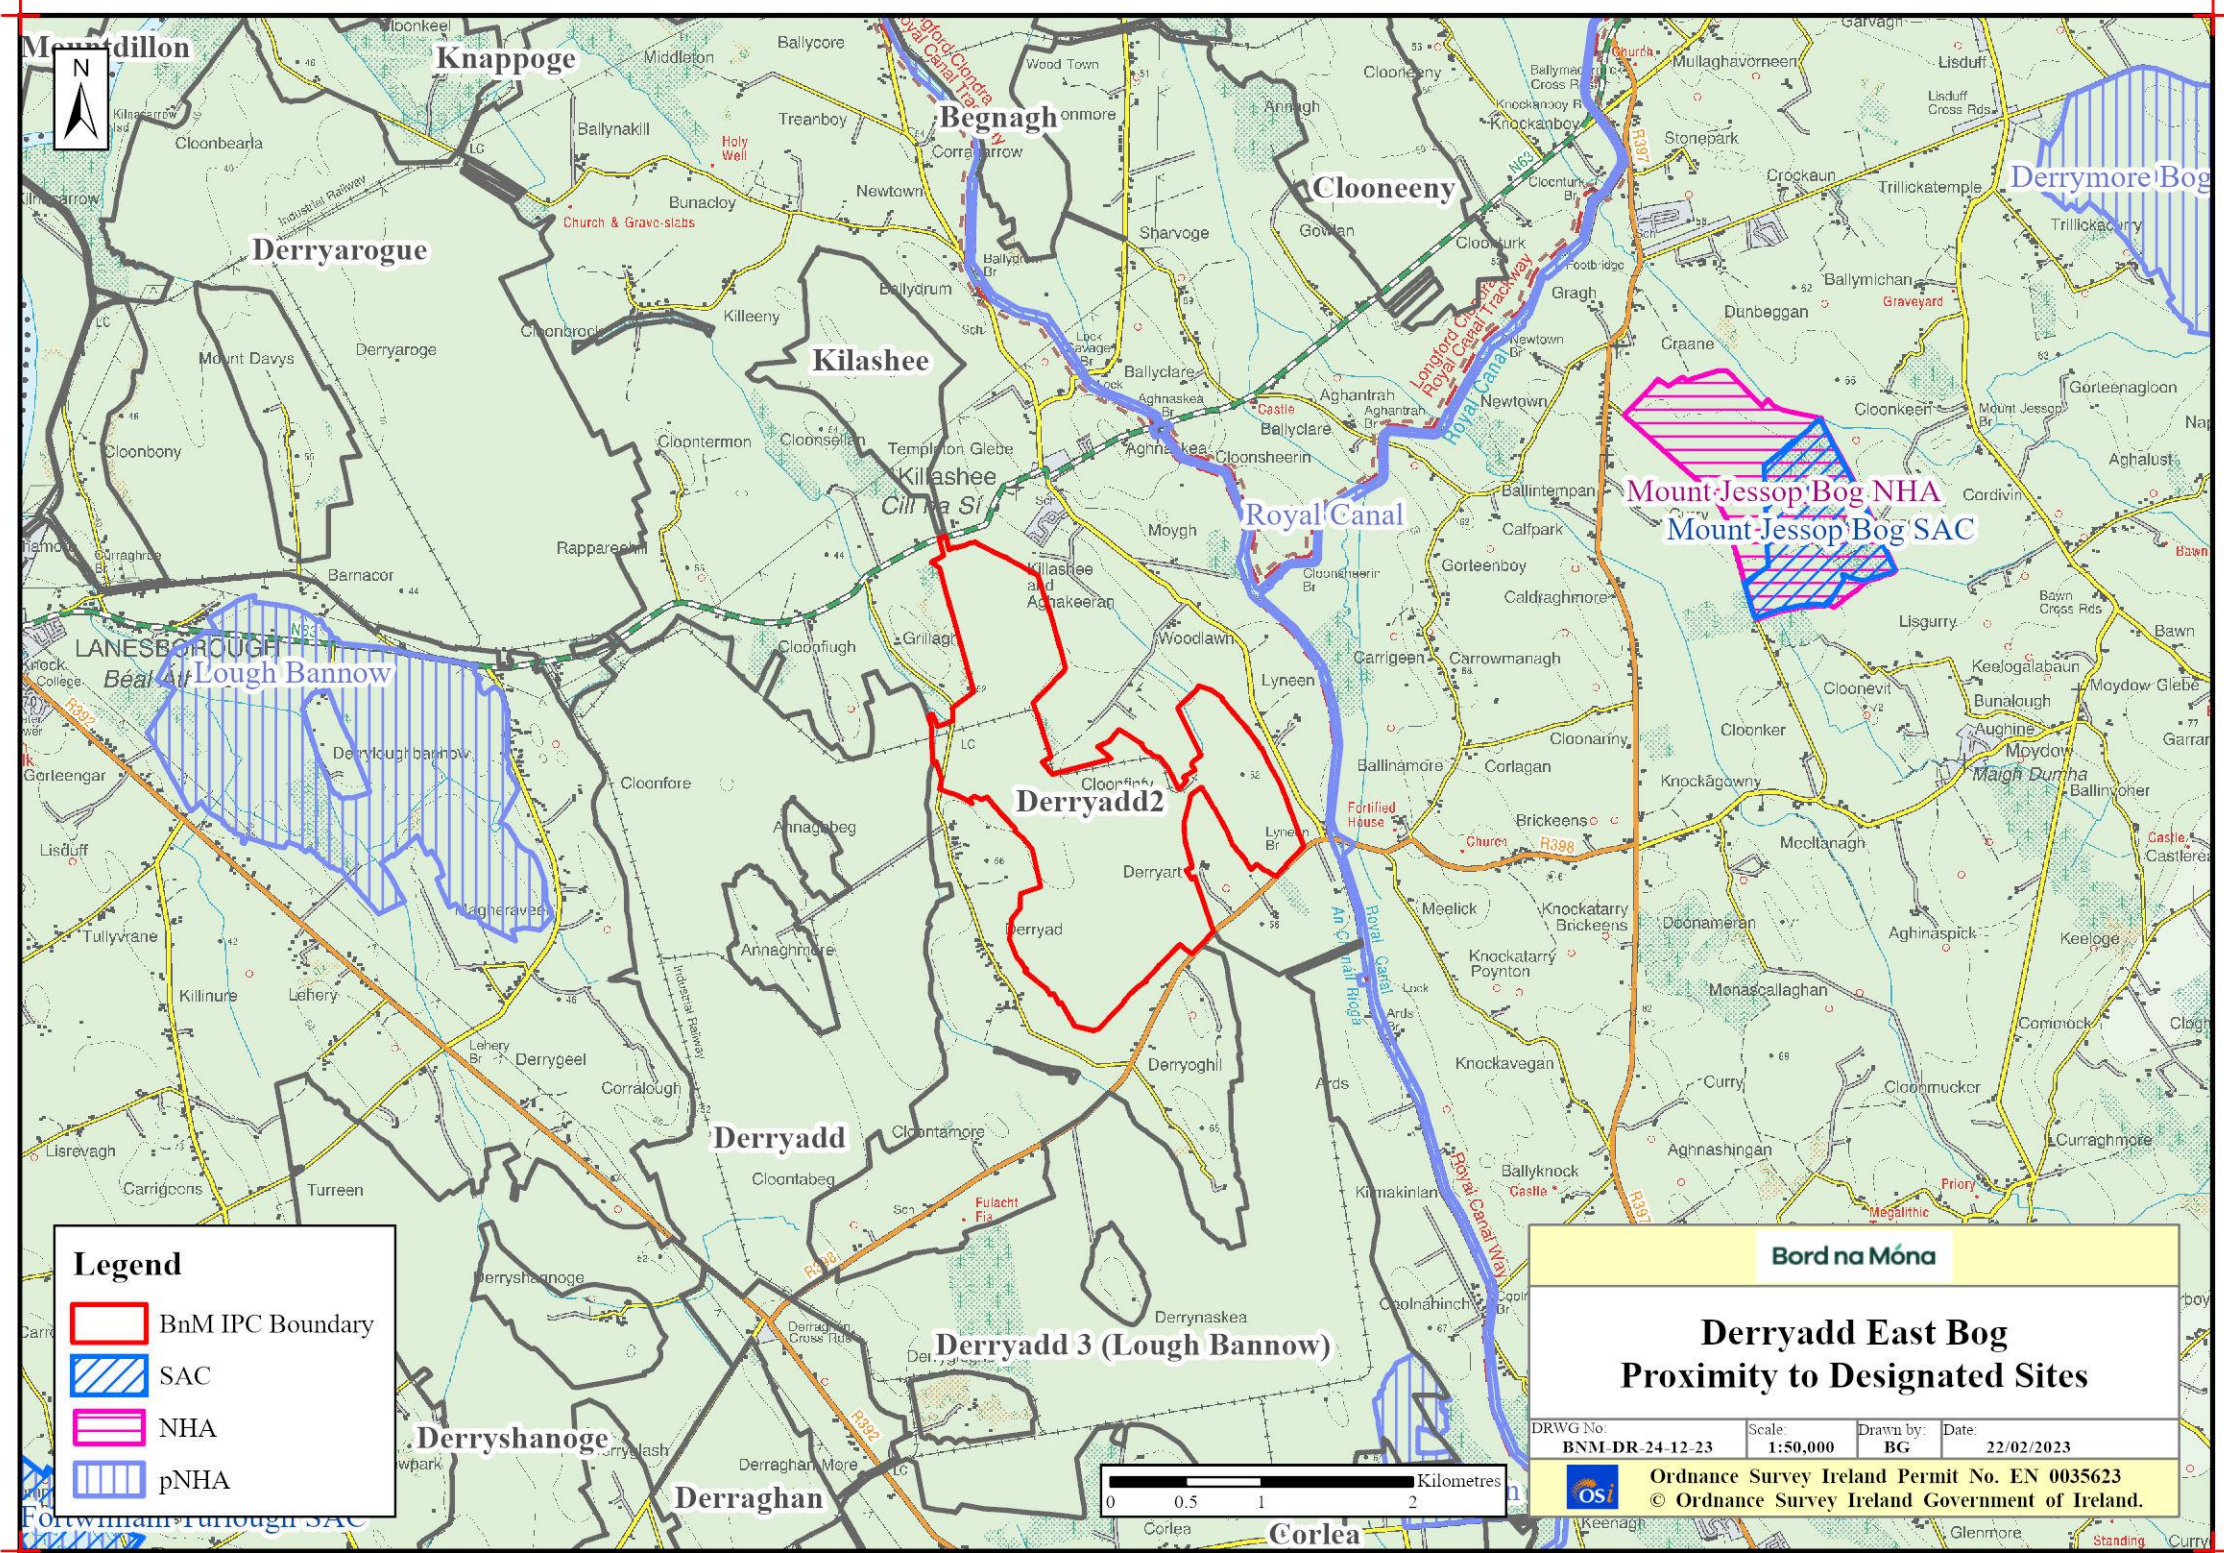


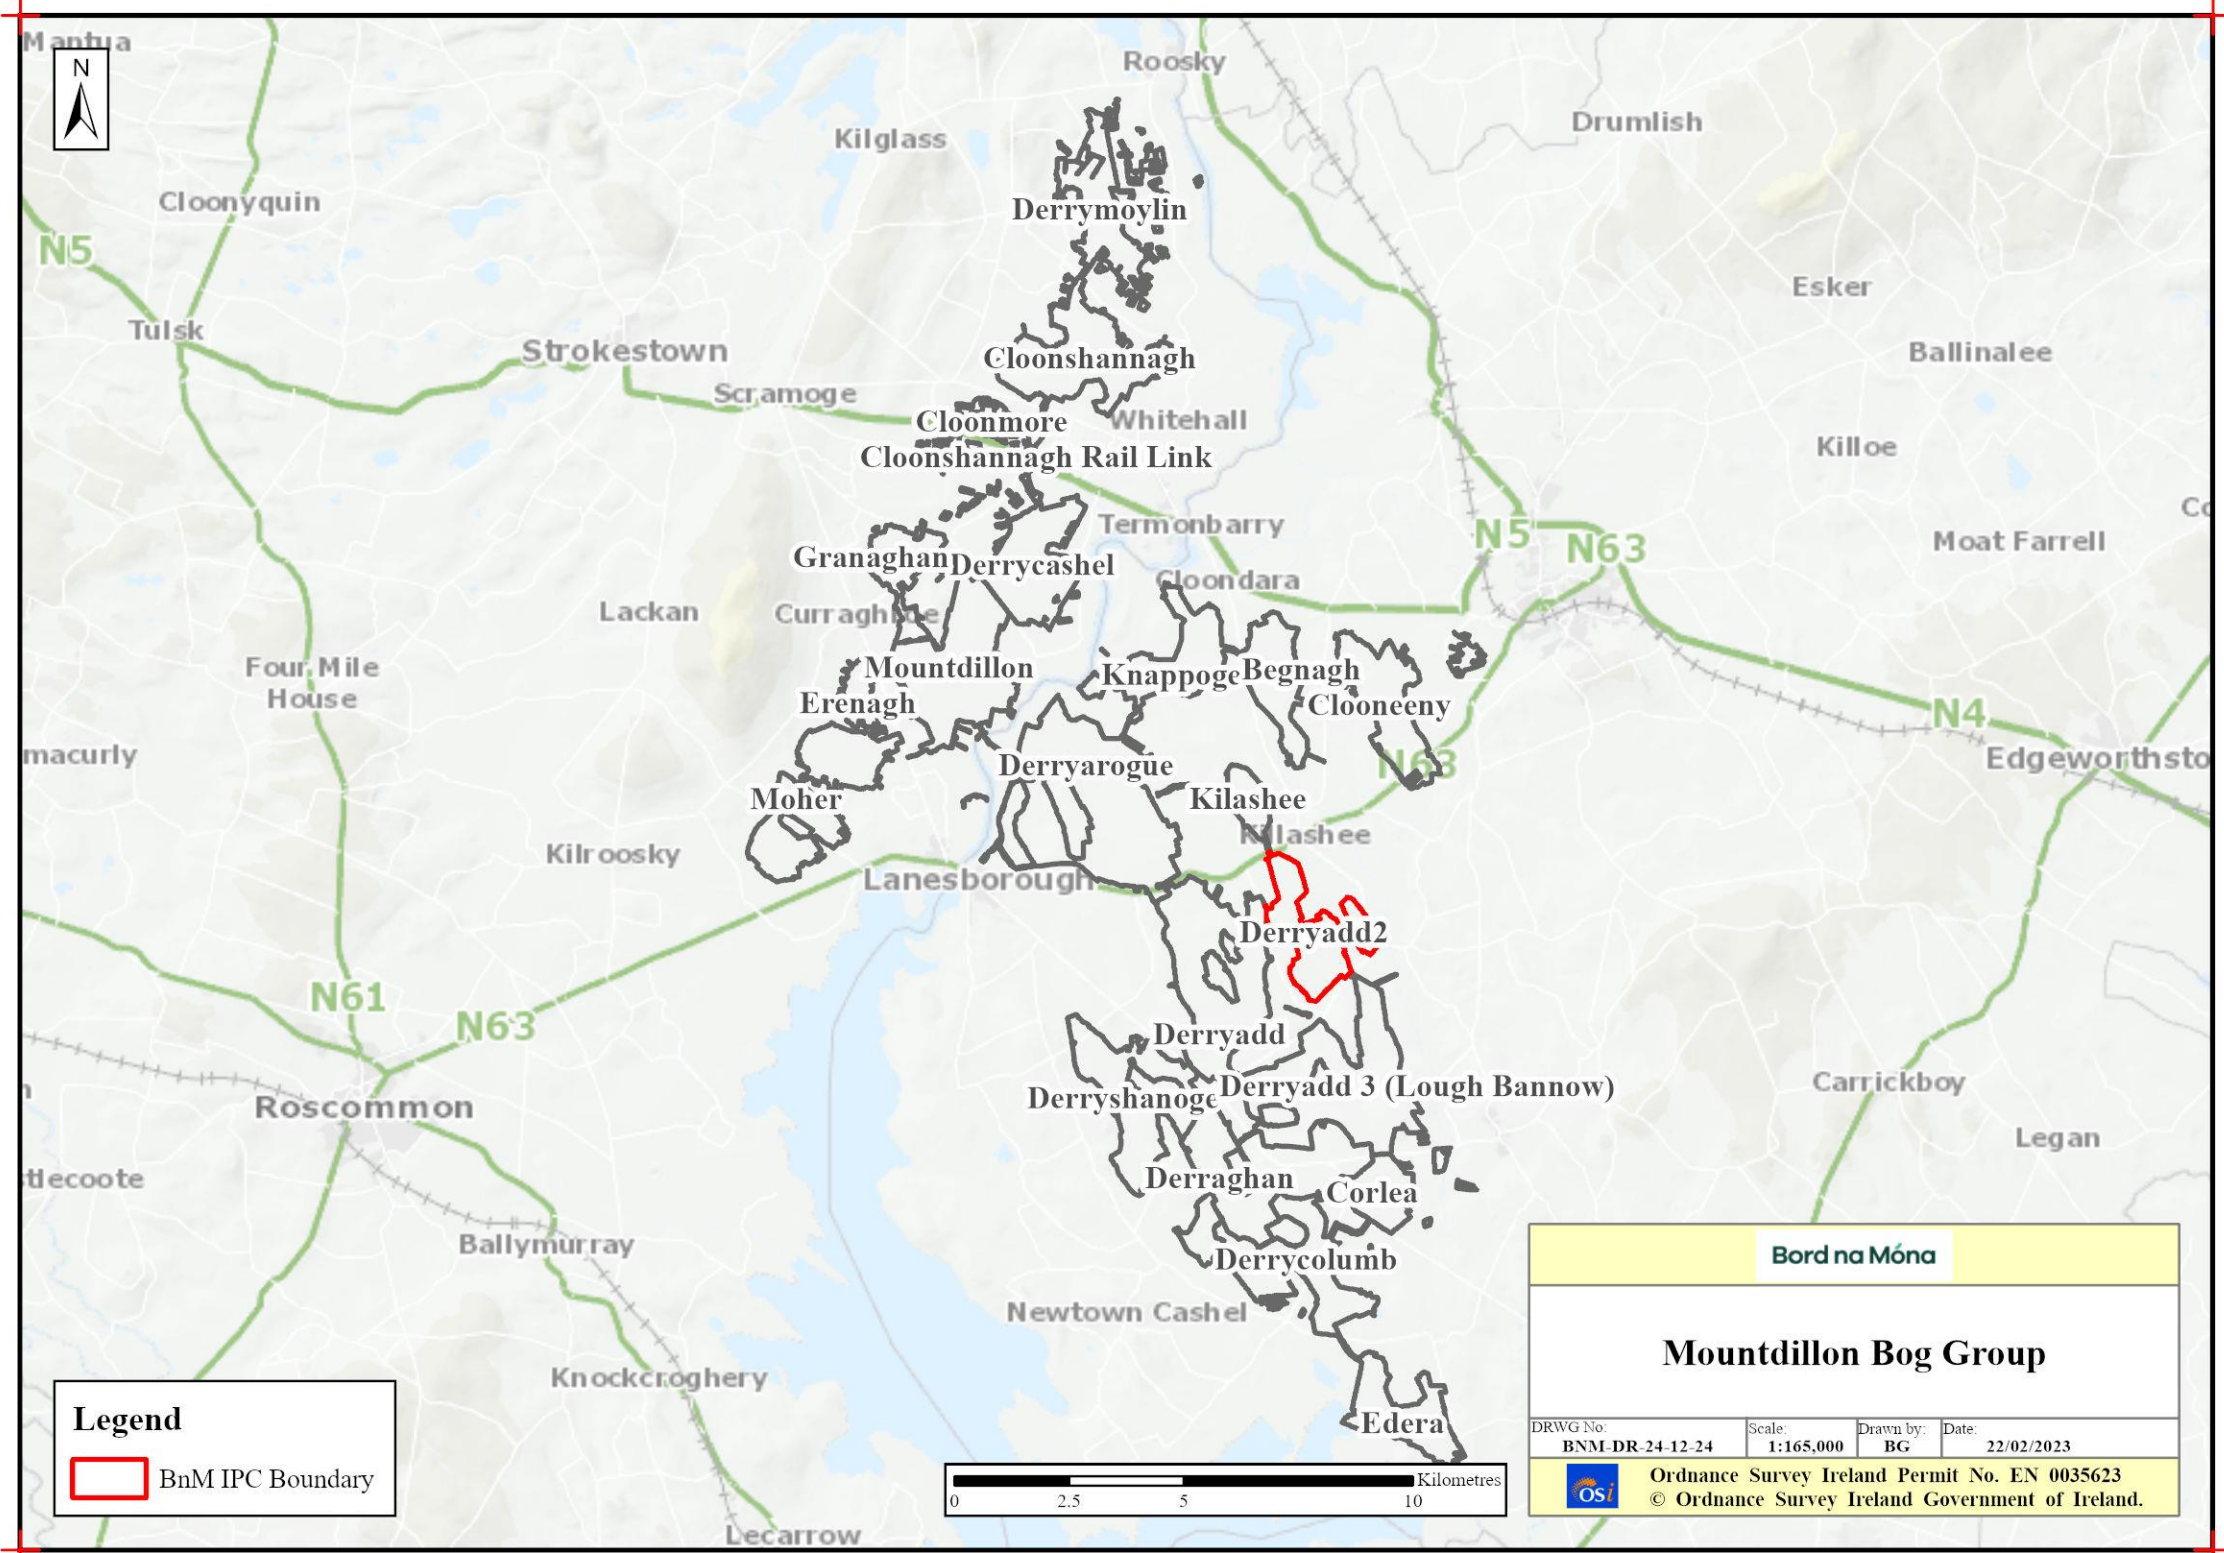



Hydrology / Topography Maps

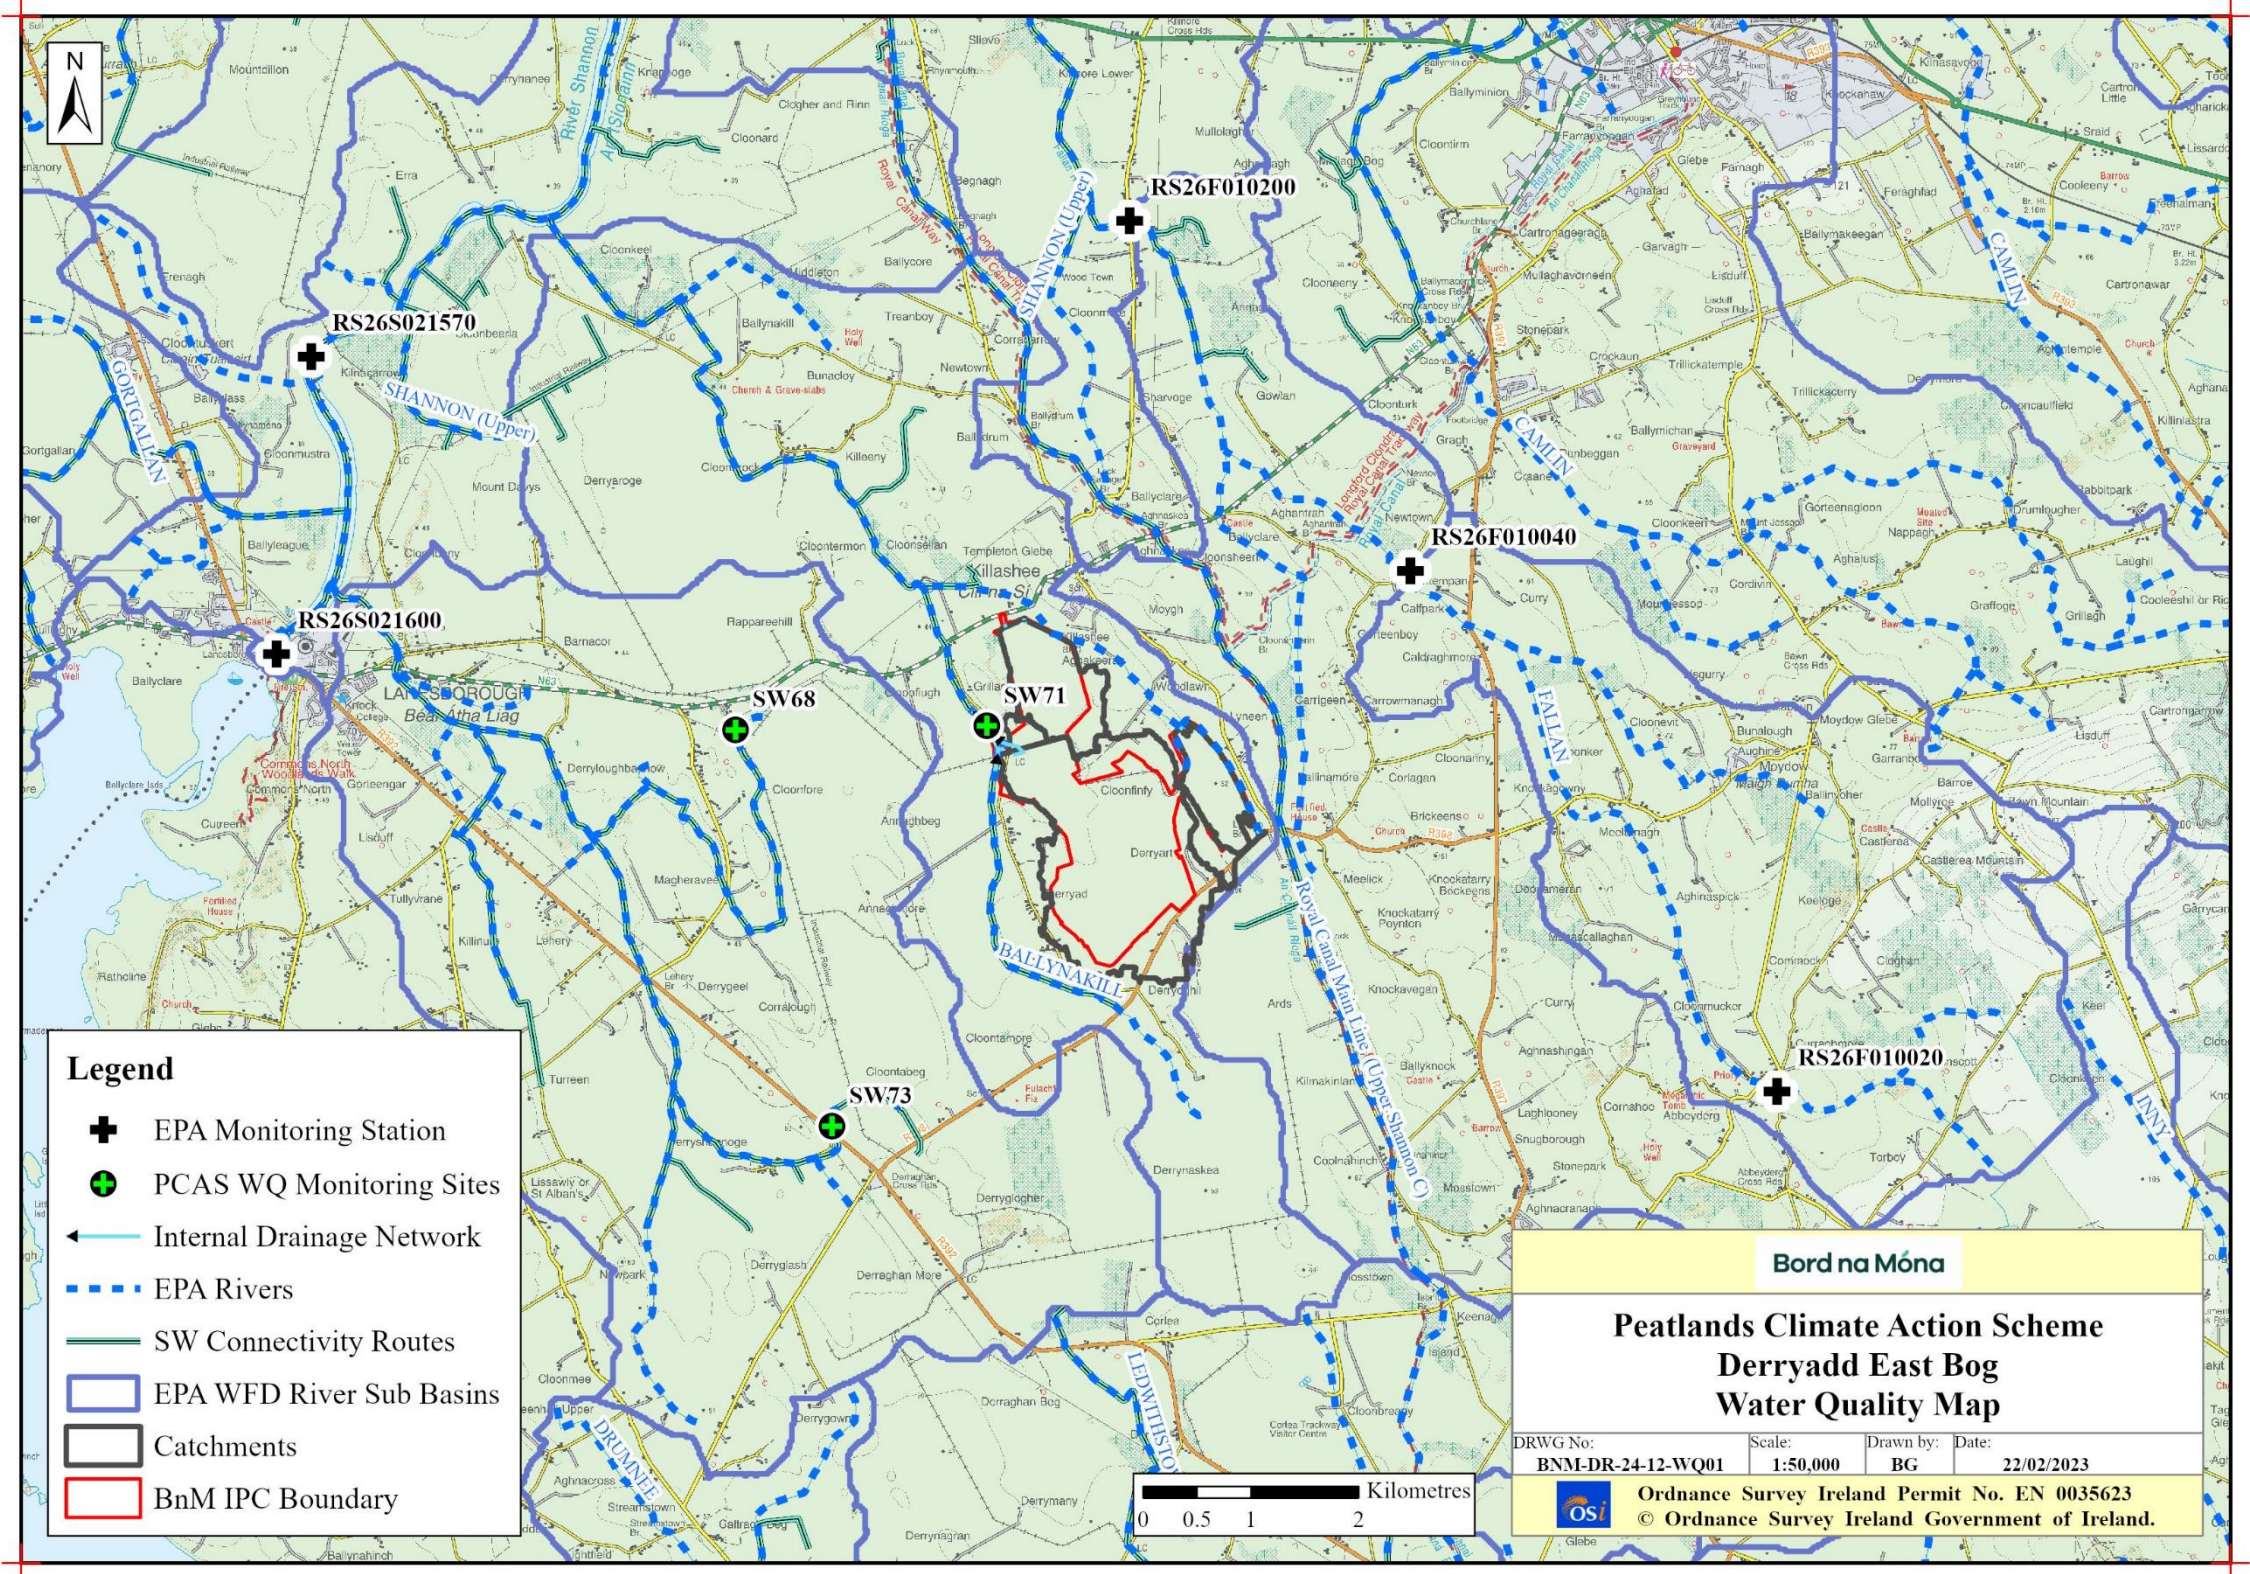

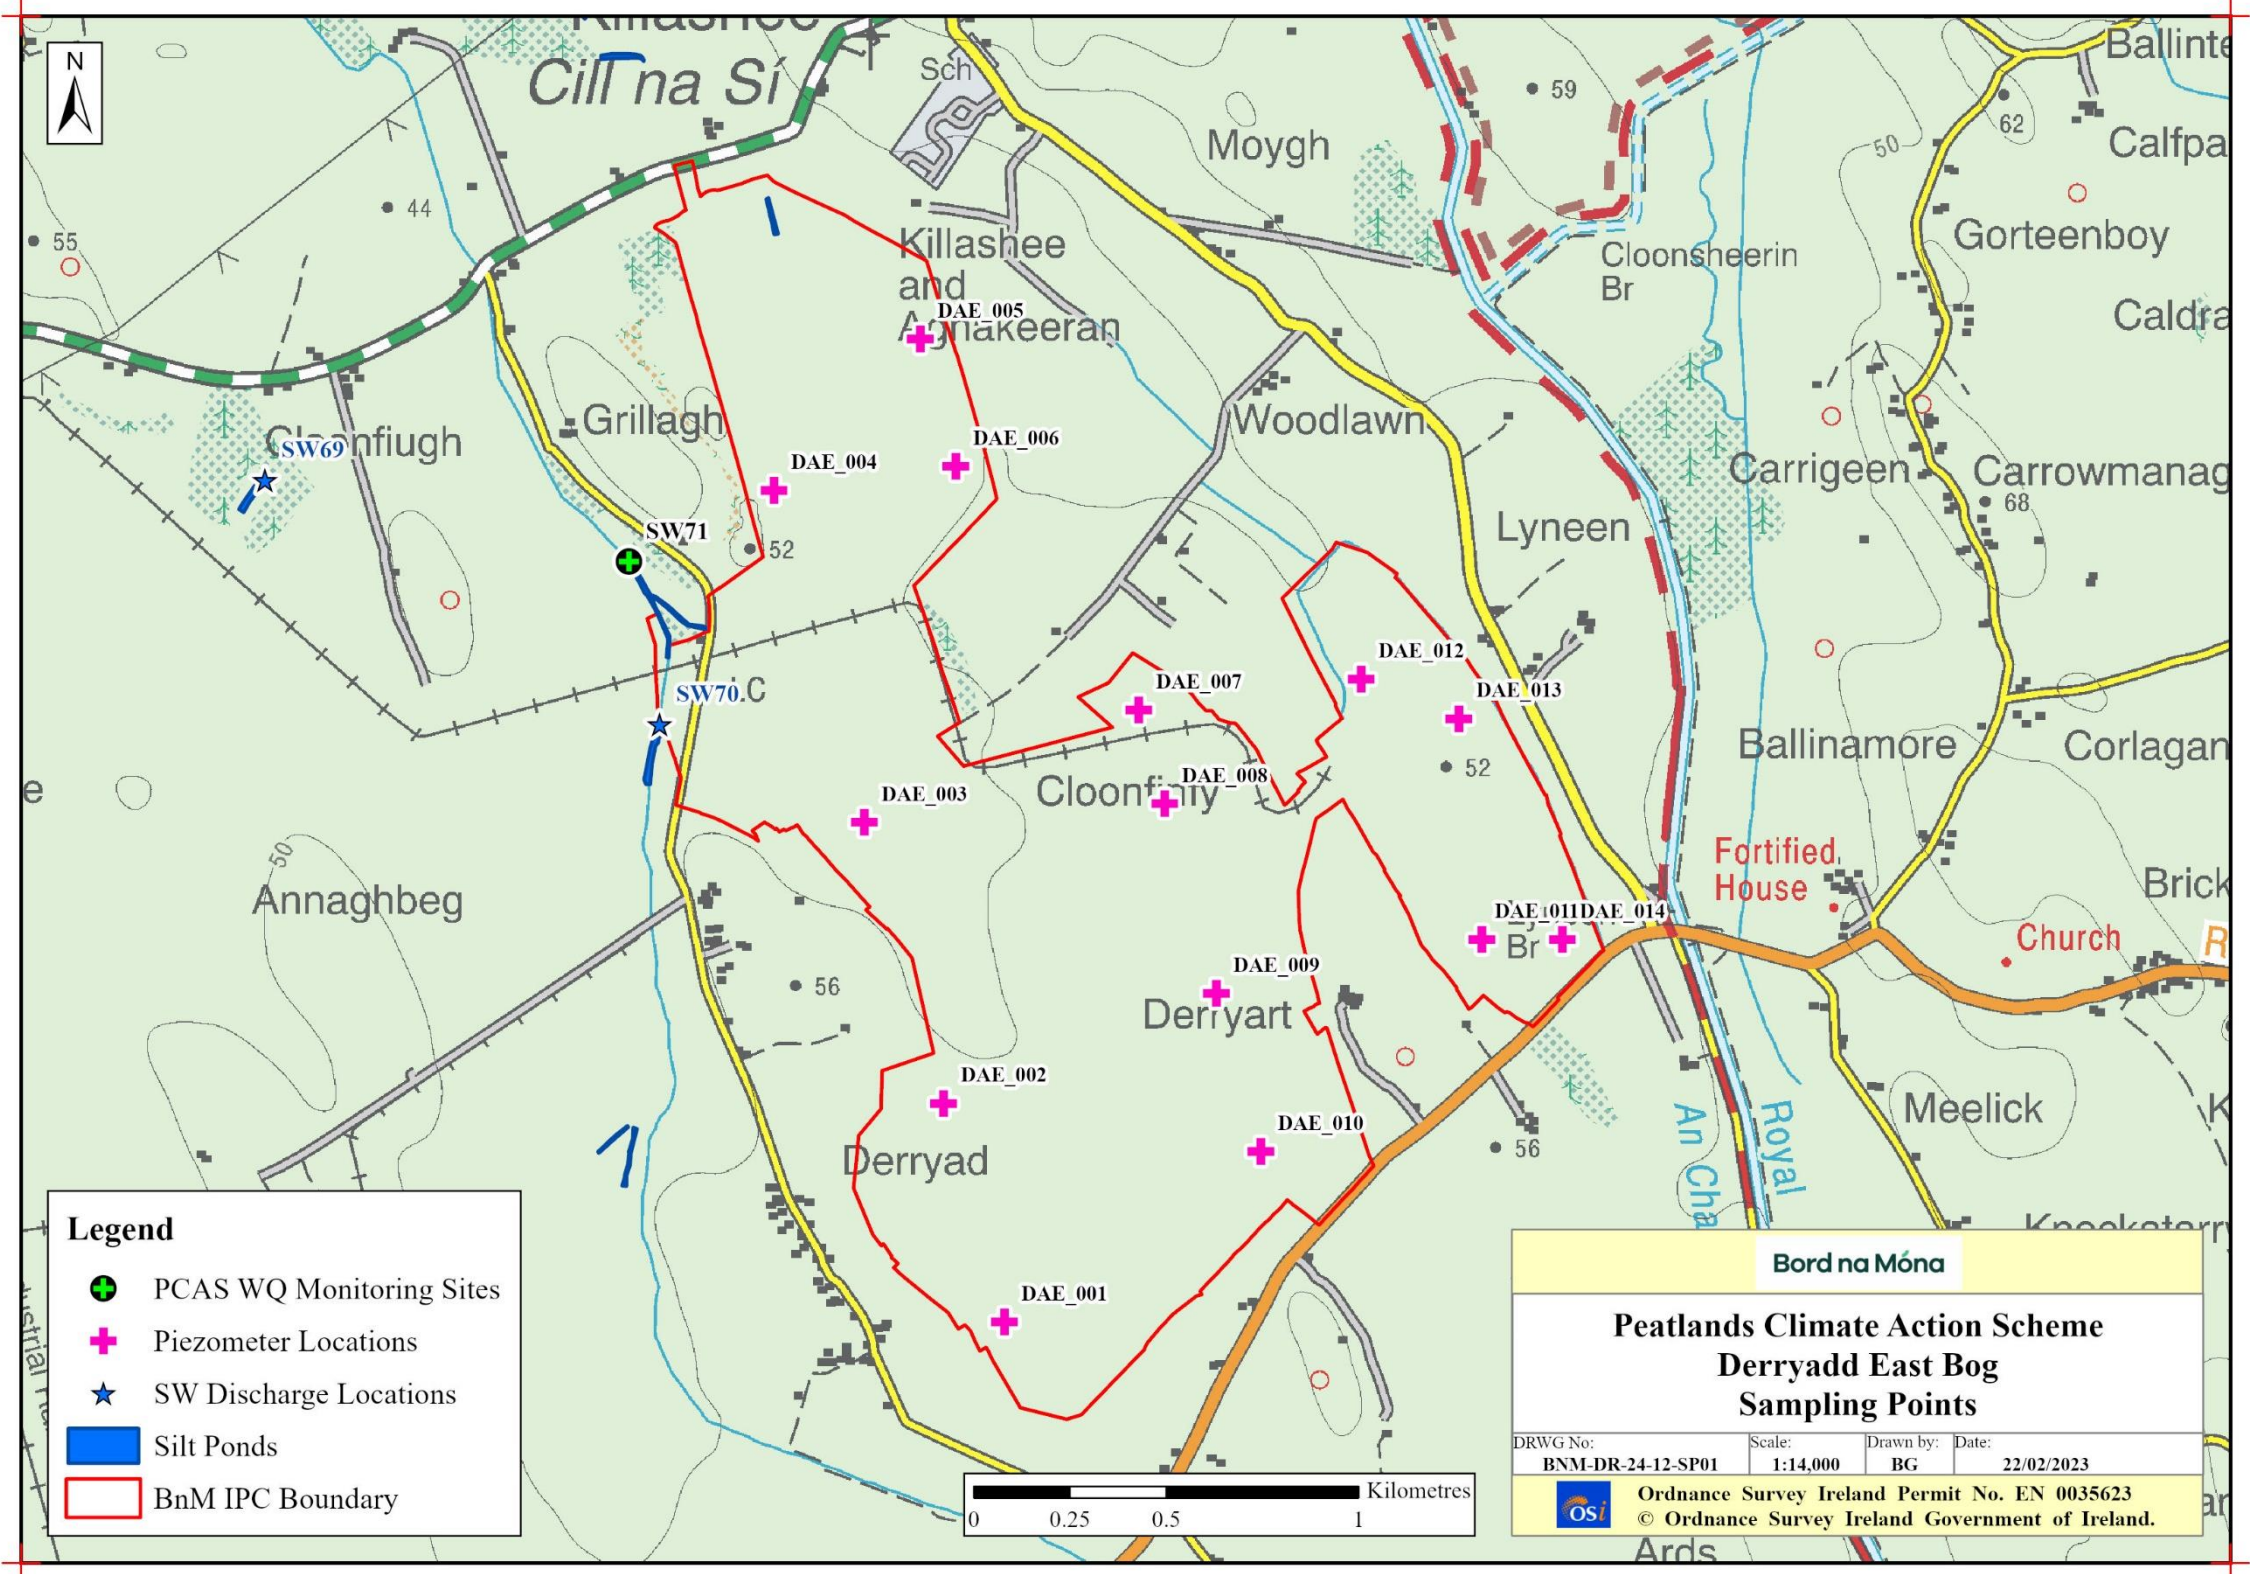

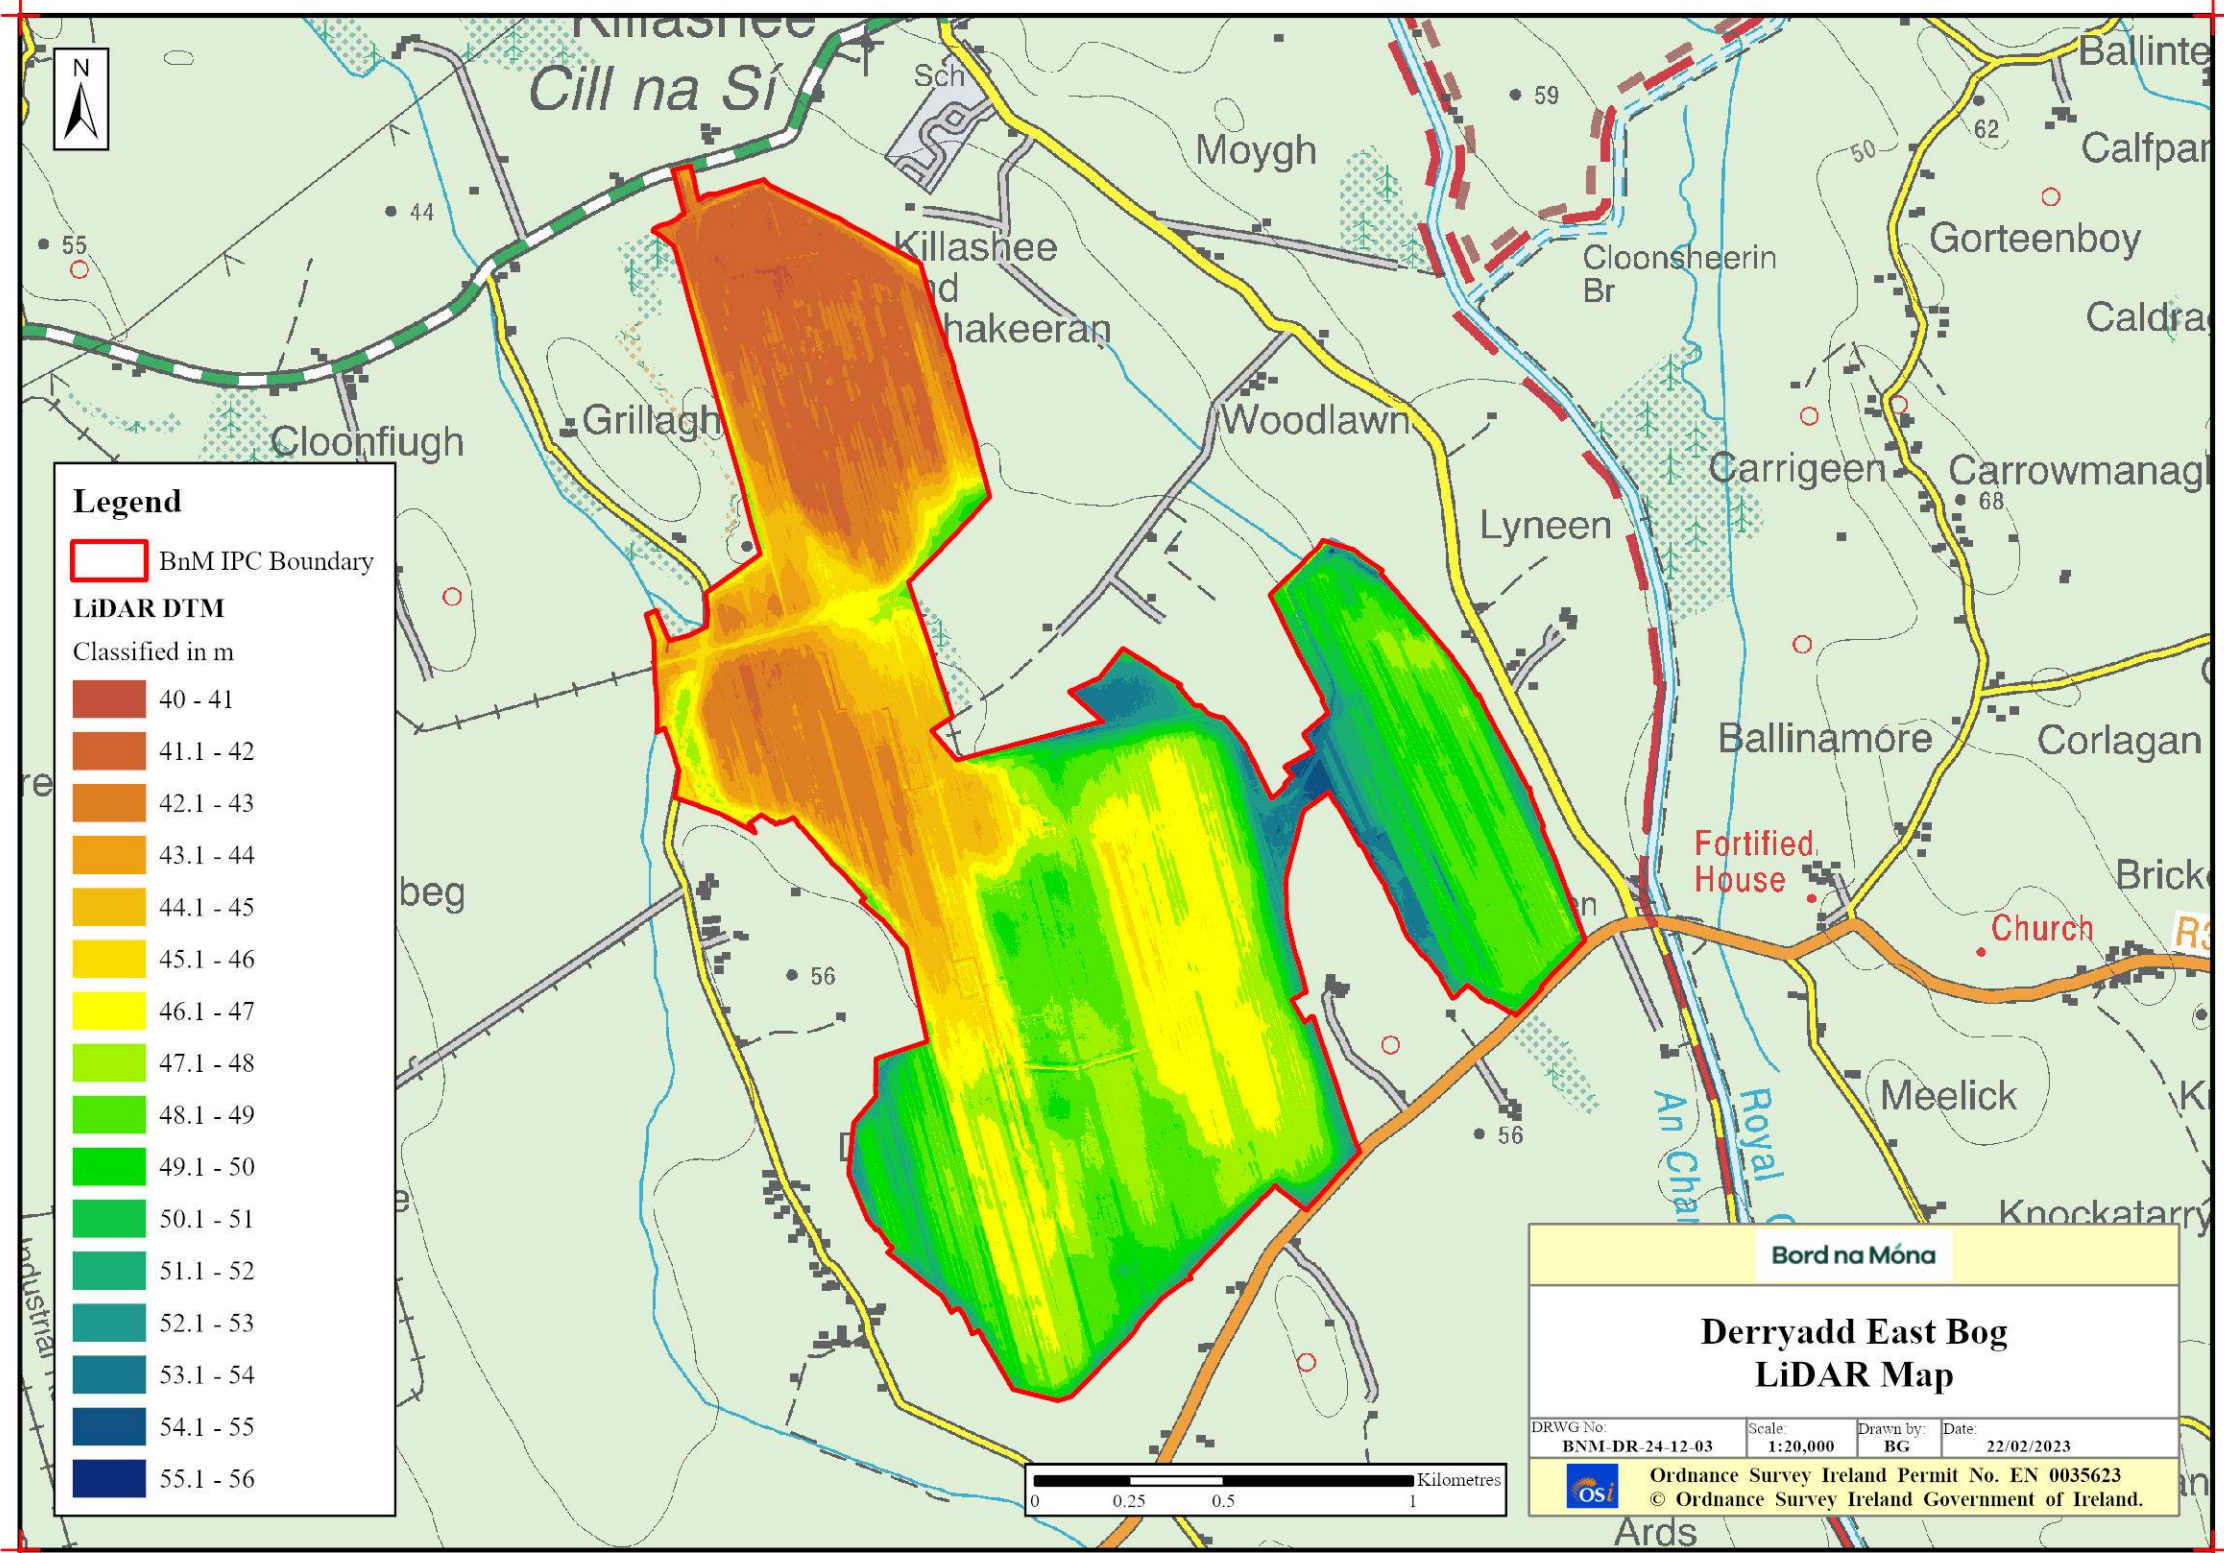

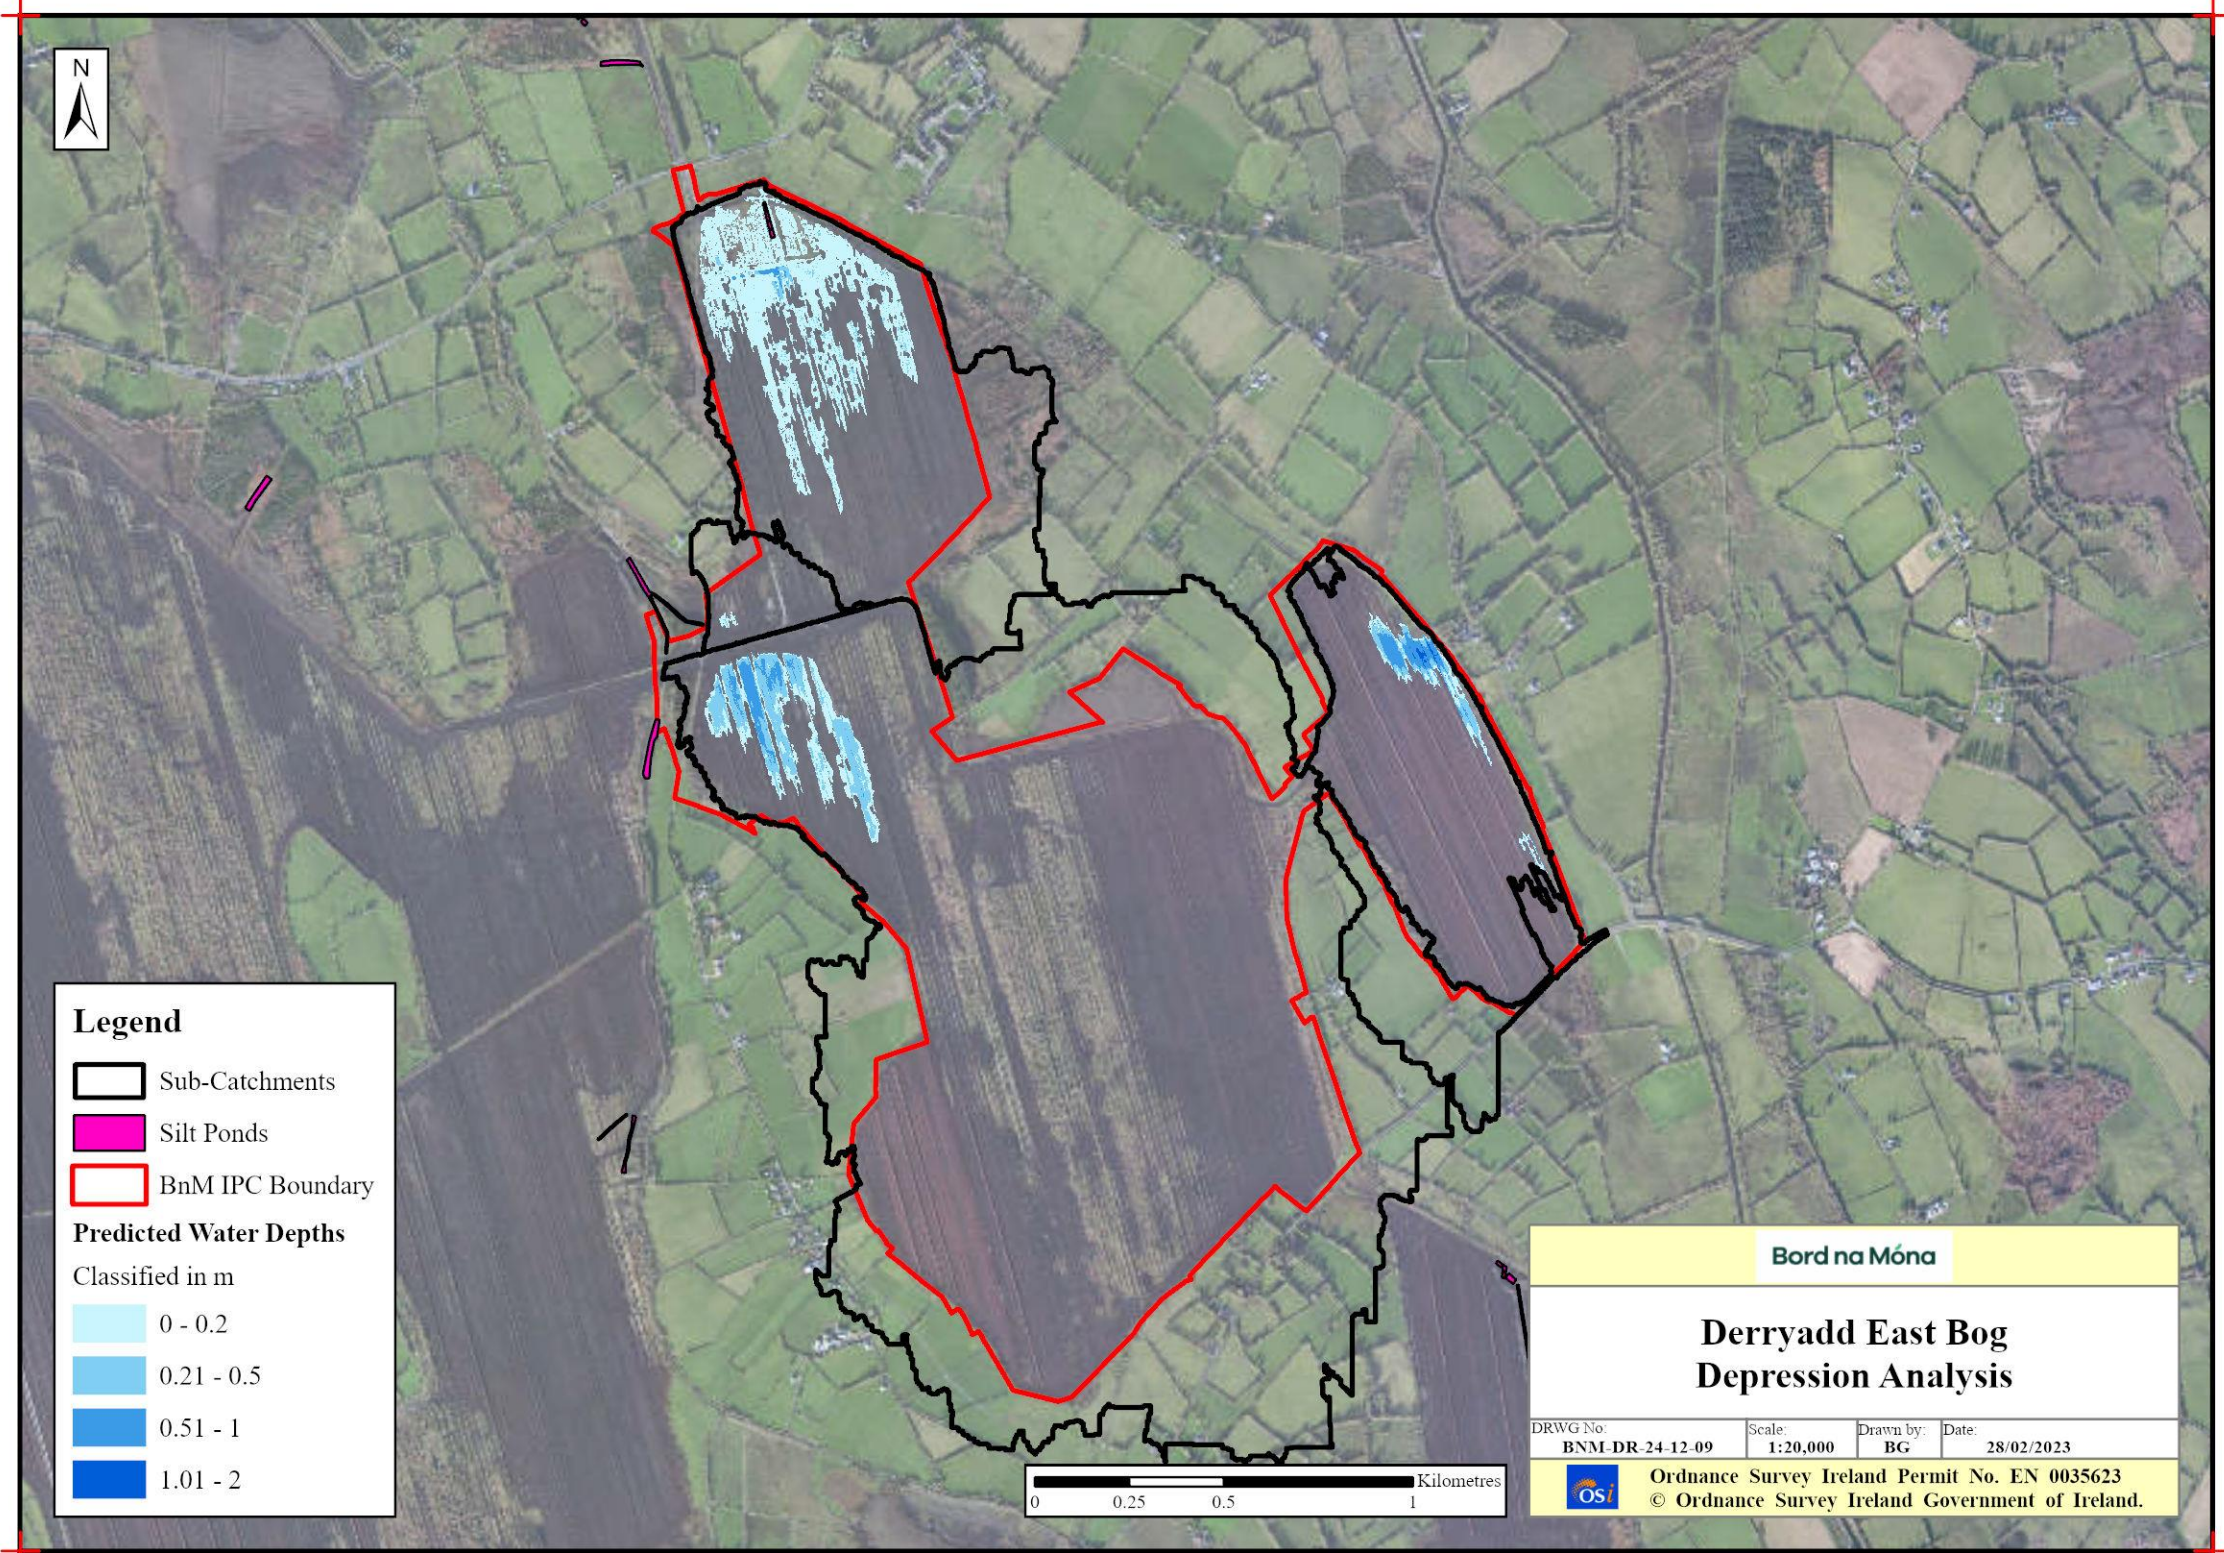

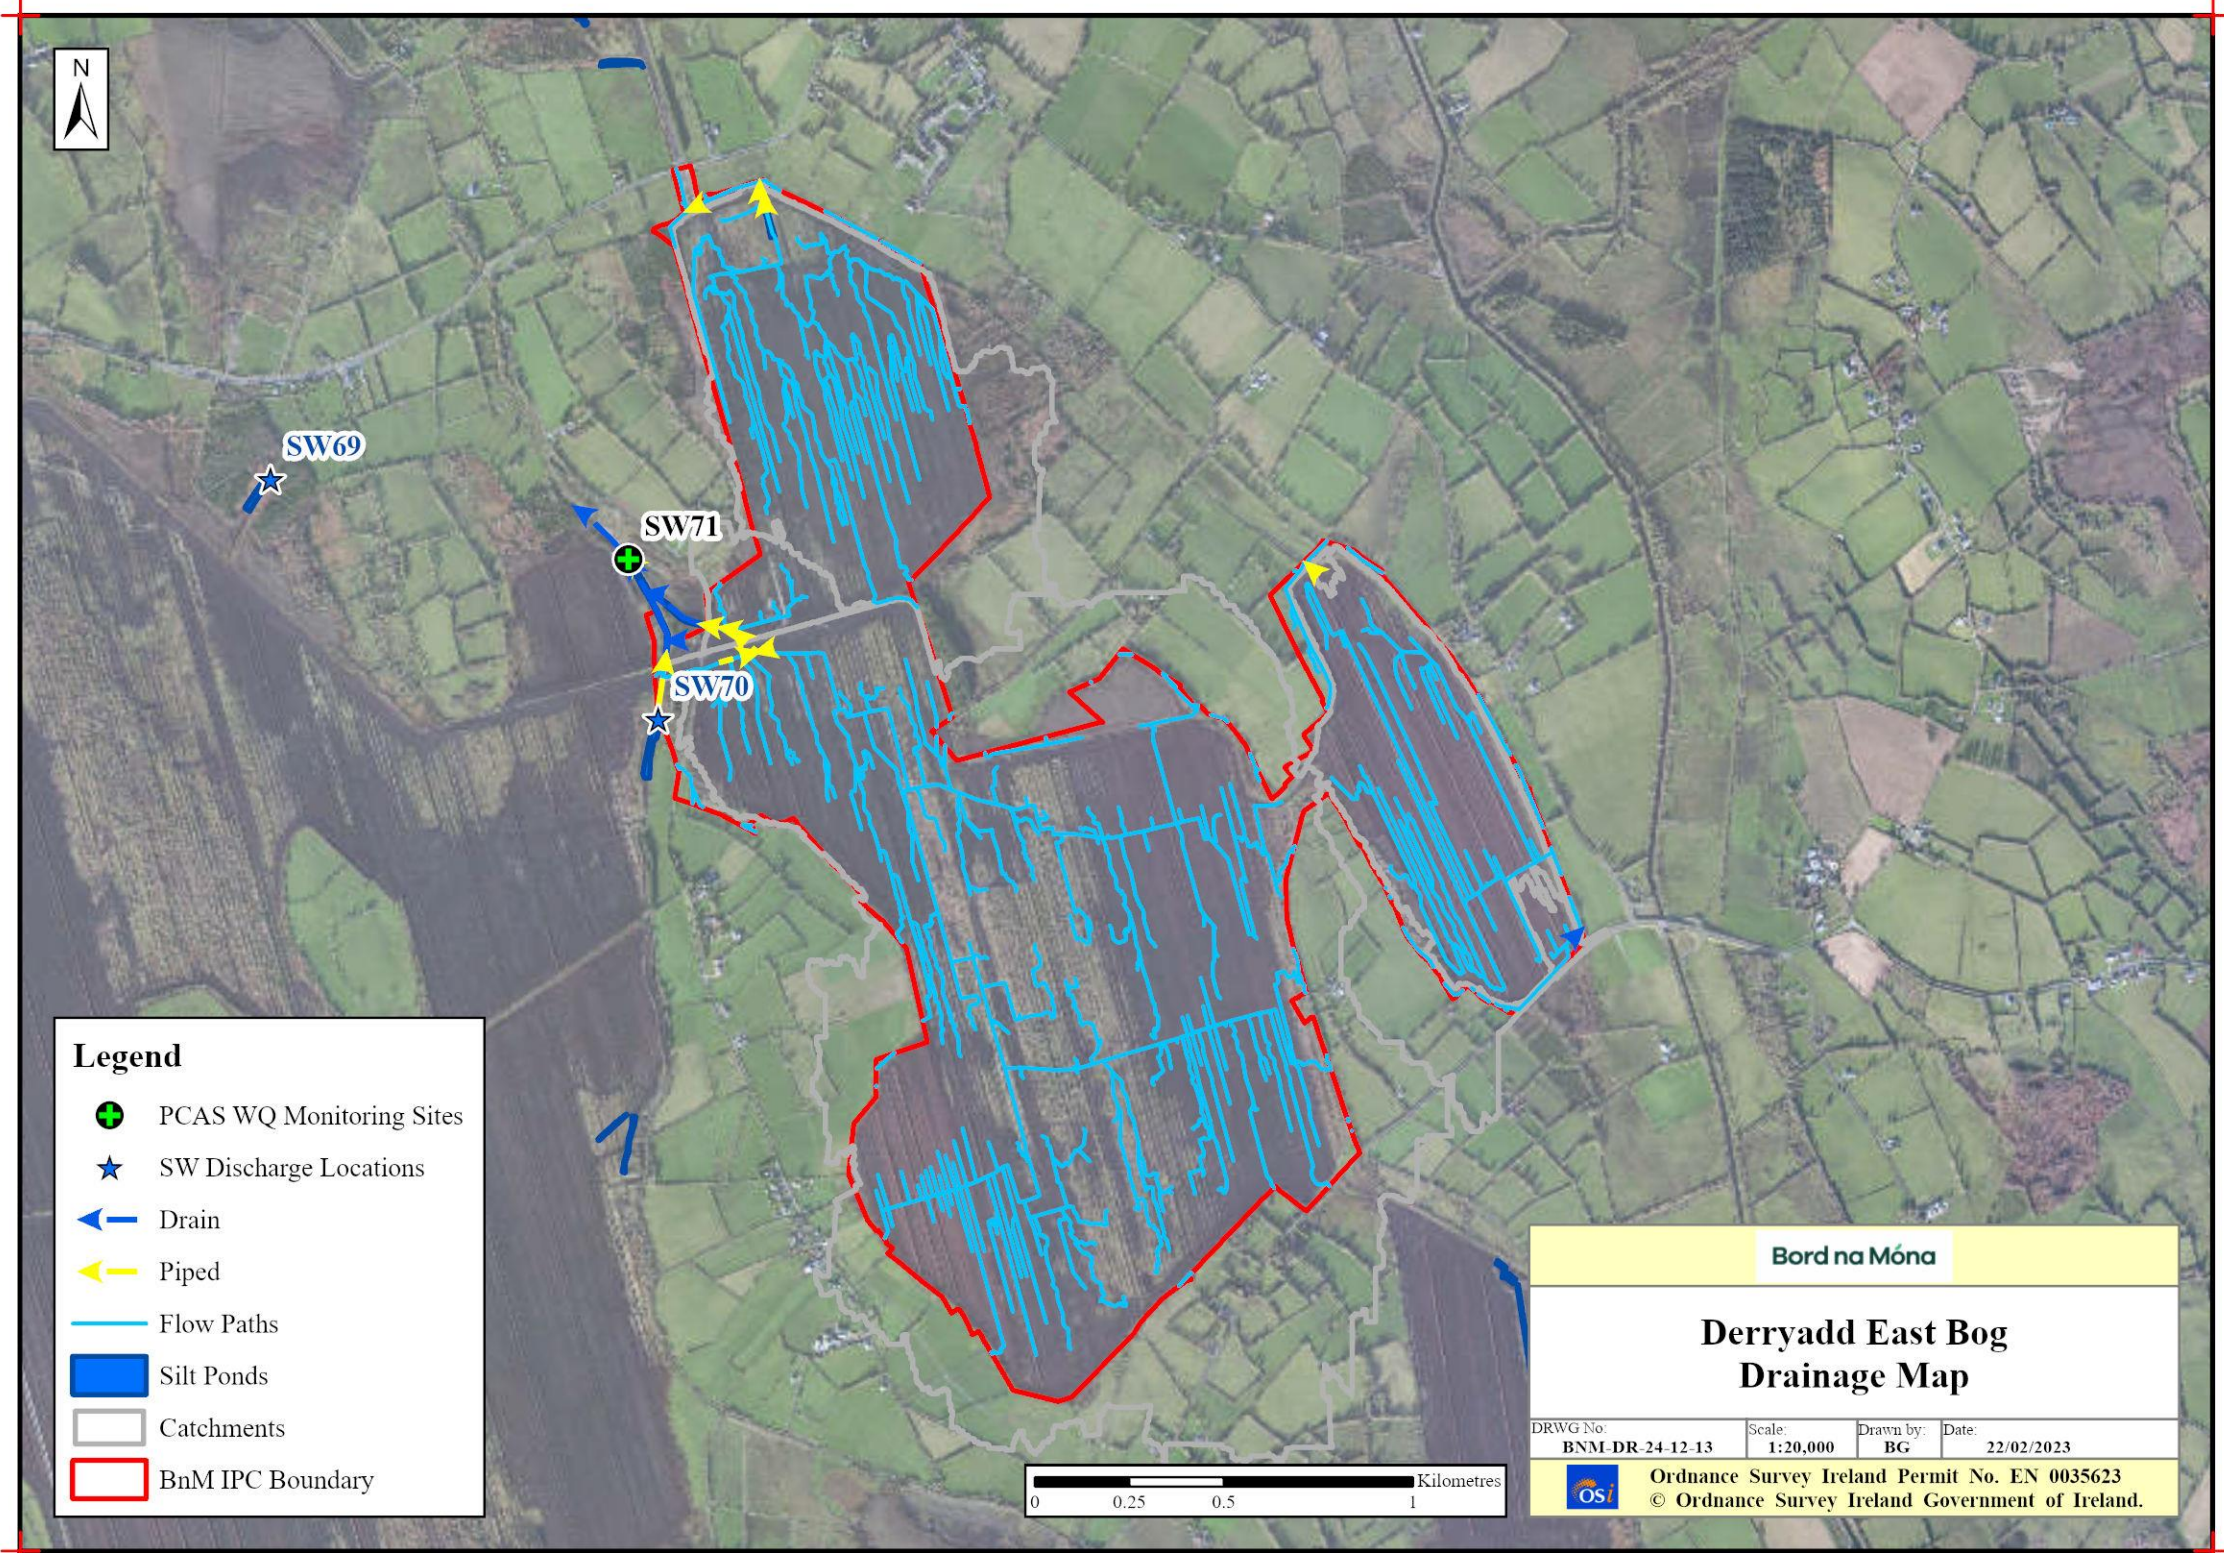

Rehabilitation Maps

