

Bord na Móna

Derryarogue Bog Rehab Plan GIS Map Book 2023




Document Control Sheet						
Document Name:	Derryarogue Bog Rehab Plan GIS Map Book 2023					
Document File Path:						
Document Status:	Final v1.0					
This document comprises:	DCS	TOC	Text (Body)	References	Maps	No. of Appendices
	1	1	0	0	15	0
Rev.	0.1	Author(s):		Checked By:		Approved By:
	Name(s):	BG		ML		MMcC
	Date:	10/02/2023		10/02/2023		10/02/2023
Rev.	1.0	Author(s):		Checked By:		Approved By:
	Name(s):	BG		ML		MMcC
	Date:	28/02/2023		28/02/2023		28/02/2023


Bord na Móna would like to thank and acknowledge RPS Consultants for their input into this document and the provision of data for inclusion in these maps.


Table of Contents


Bog Site Information Maps	4
BNM-DR-24-06-01: Site Location Map.....	5
BNM-DR-24-06-02: Structures and Sampling	6
BNM-DR-24-06-04: Peat Depths	7
BNM-DR-24-06-17: Current Habitat Map	8
BNM-DR-24-06-21: Aerial Imagery 2000	9
BNM-DR-24-06-22: Aerial Imagery 2020	10
BNM-DR-24-06-23: Proximity Designated Sites.....	11
BNM-DR-24-06-24: Bog Group Map	12
Hydrology / Topography Maps	13
BNM-DR-24-06-WQ01: Water Quality Map	14
BNM-DR-24-06-SP01: Sampling Points	15
BNM-DR-24-06-03: LiDAR Map.....	16
BNM-DR-24-06-09: Depression Analysis.....	17
BNM-DR-24-06-13: General Drainage Map	18
Rehabilitation Maps	19
BNM-DR-24-06-05: Enhanced Rehabilitation Measures	20
BNM-DR-24-06-20: Standard Rehabilitation Measures.....	21


Bog Site Information Maps

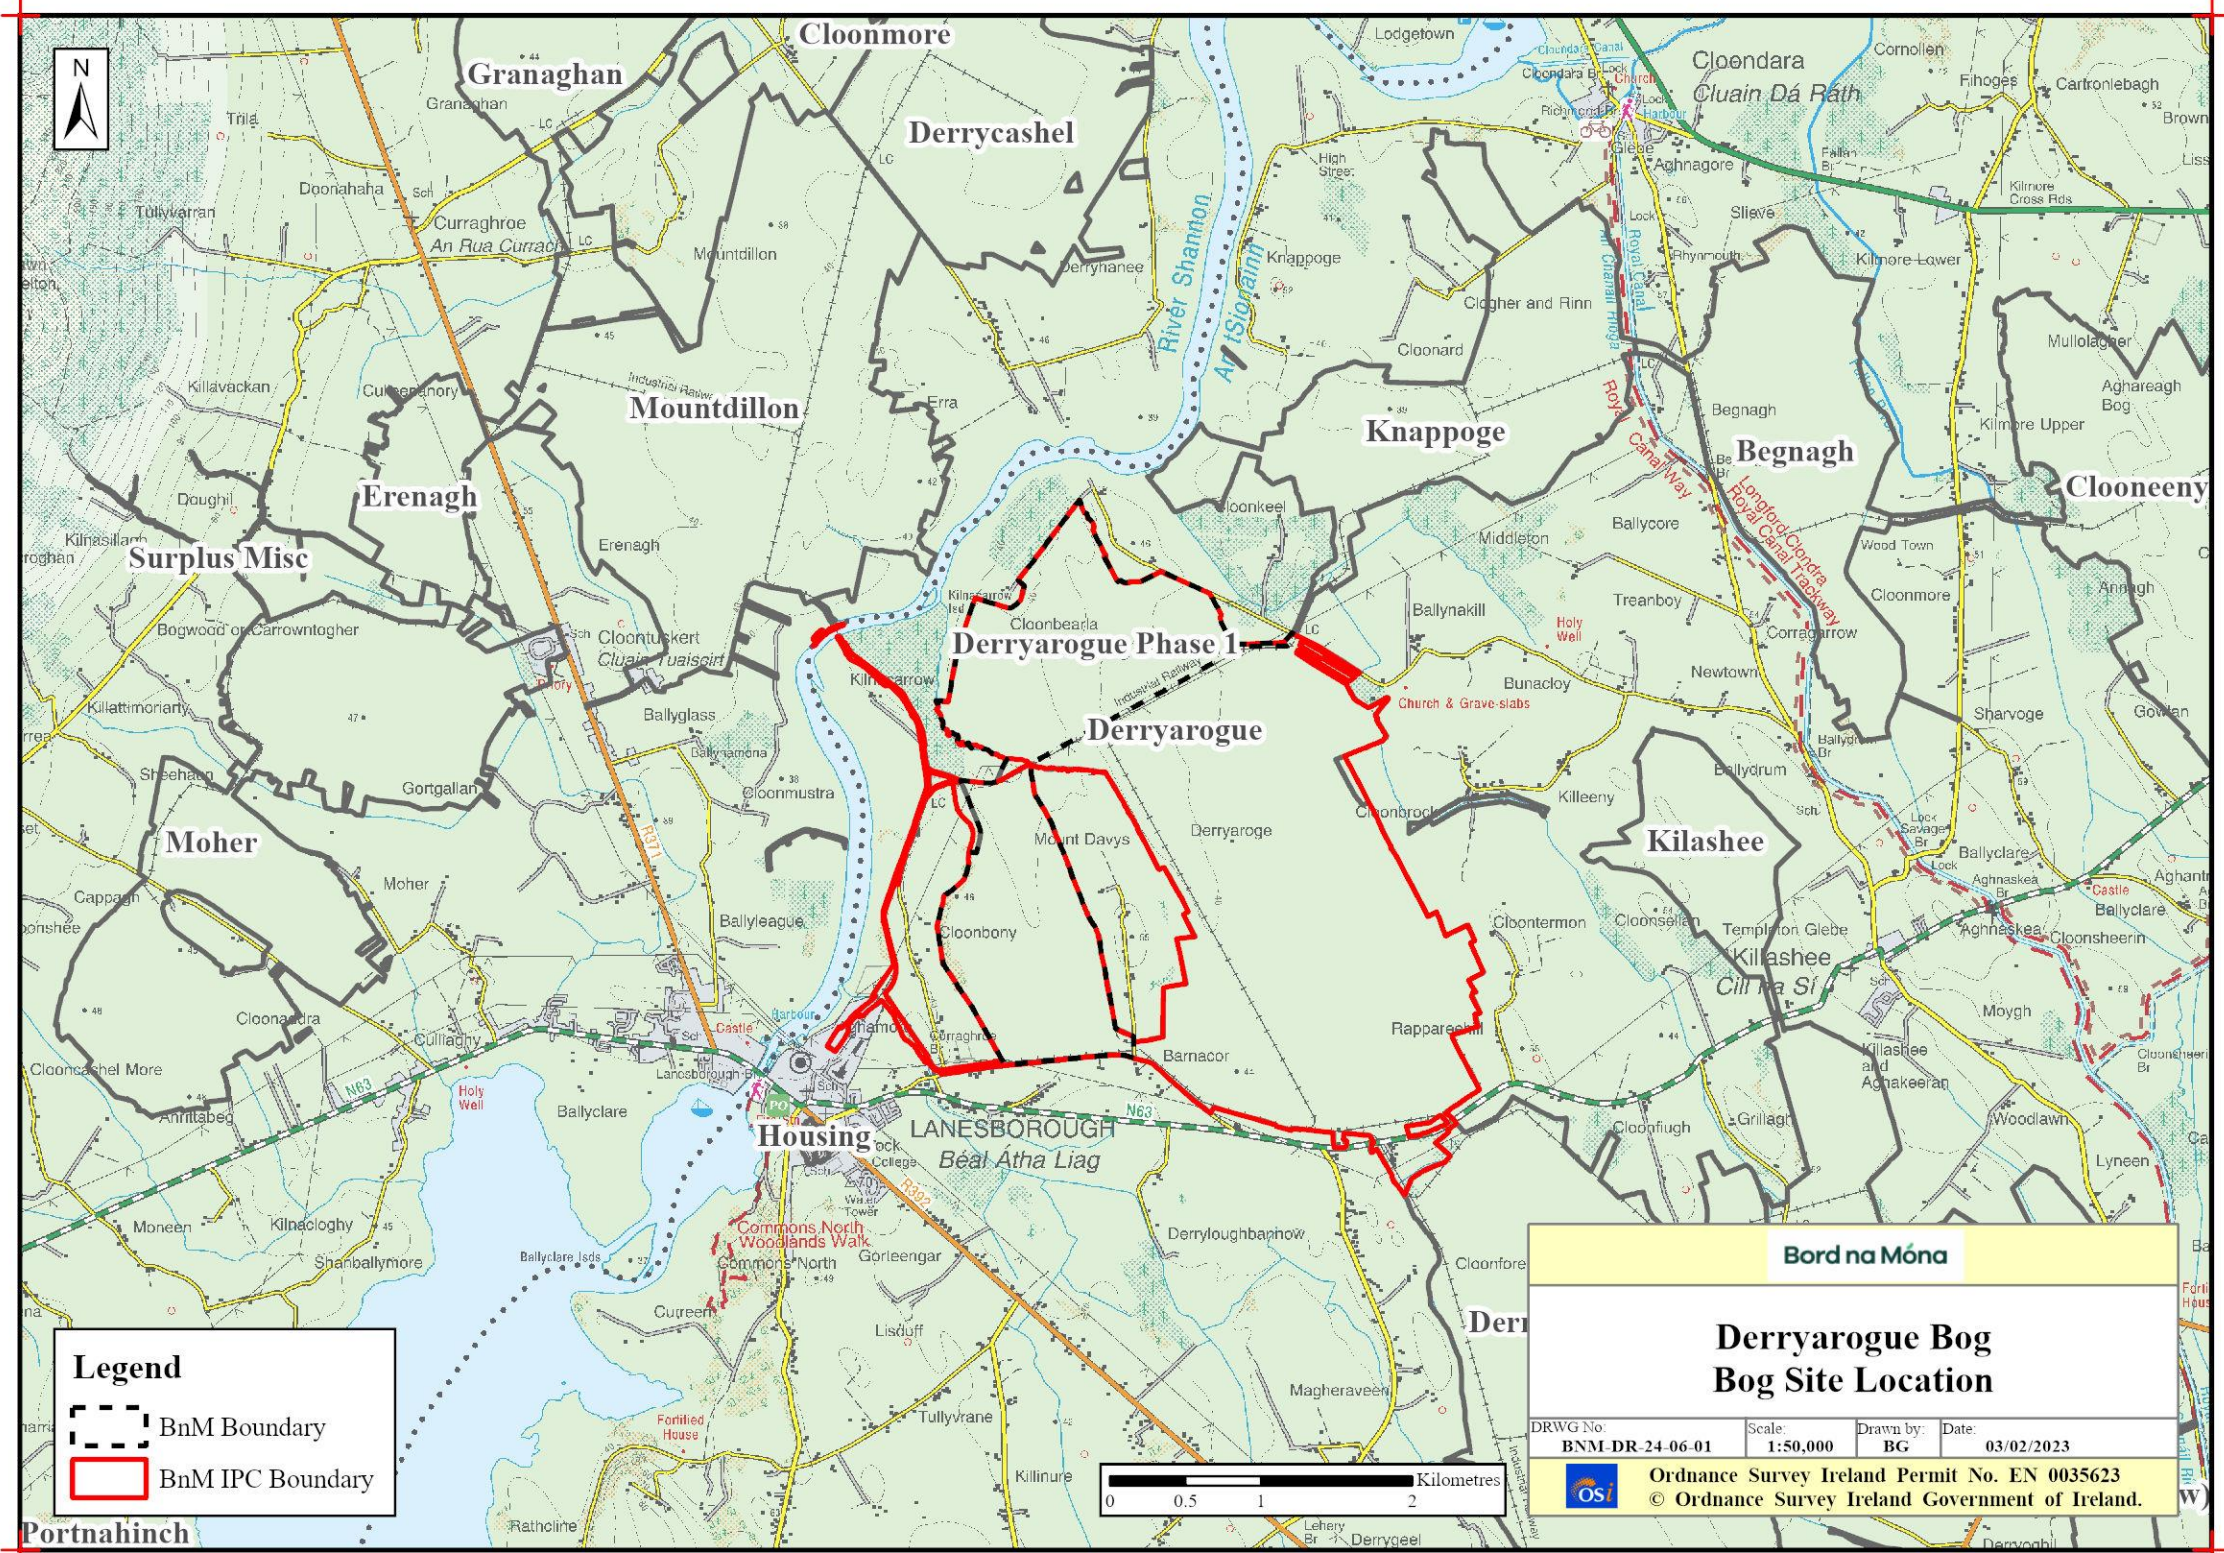


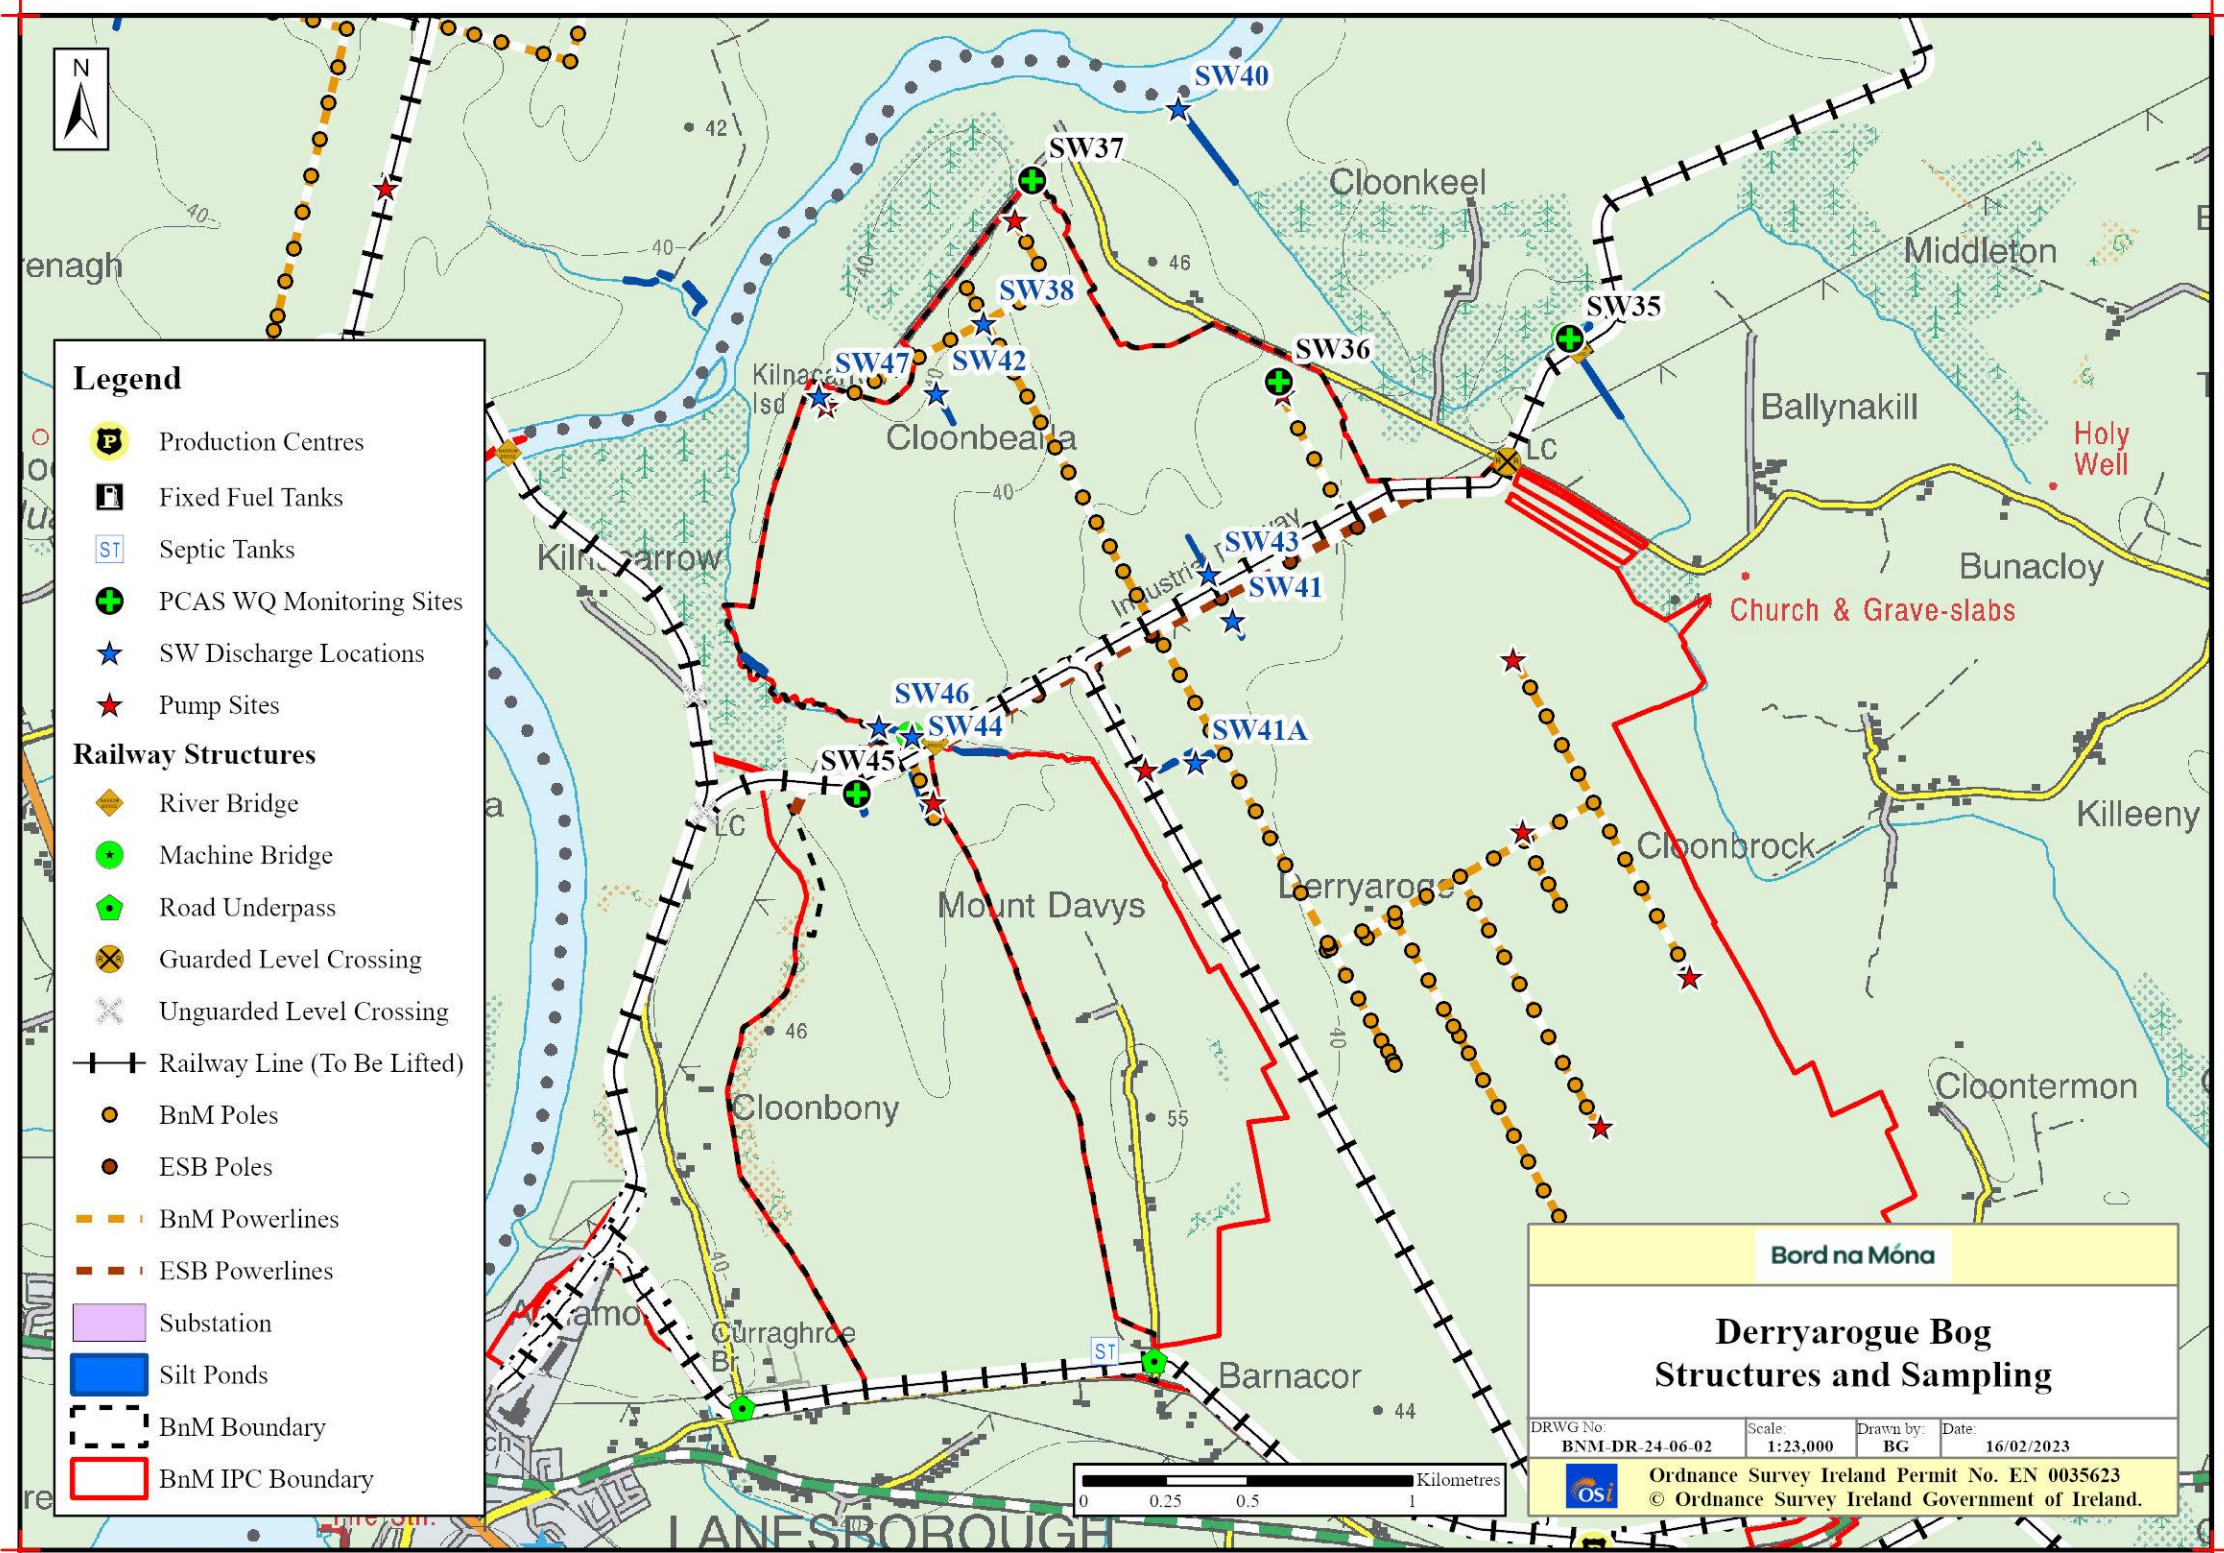


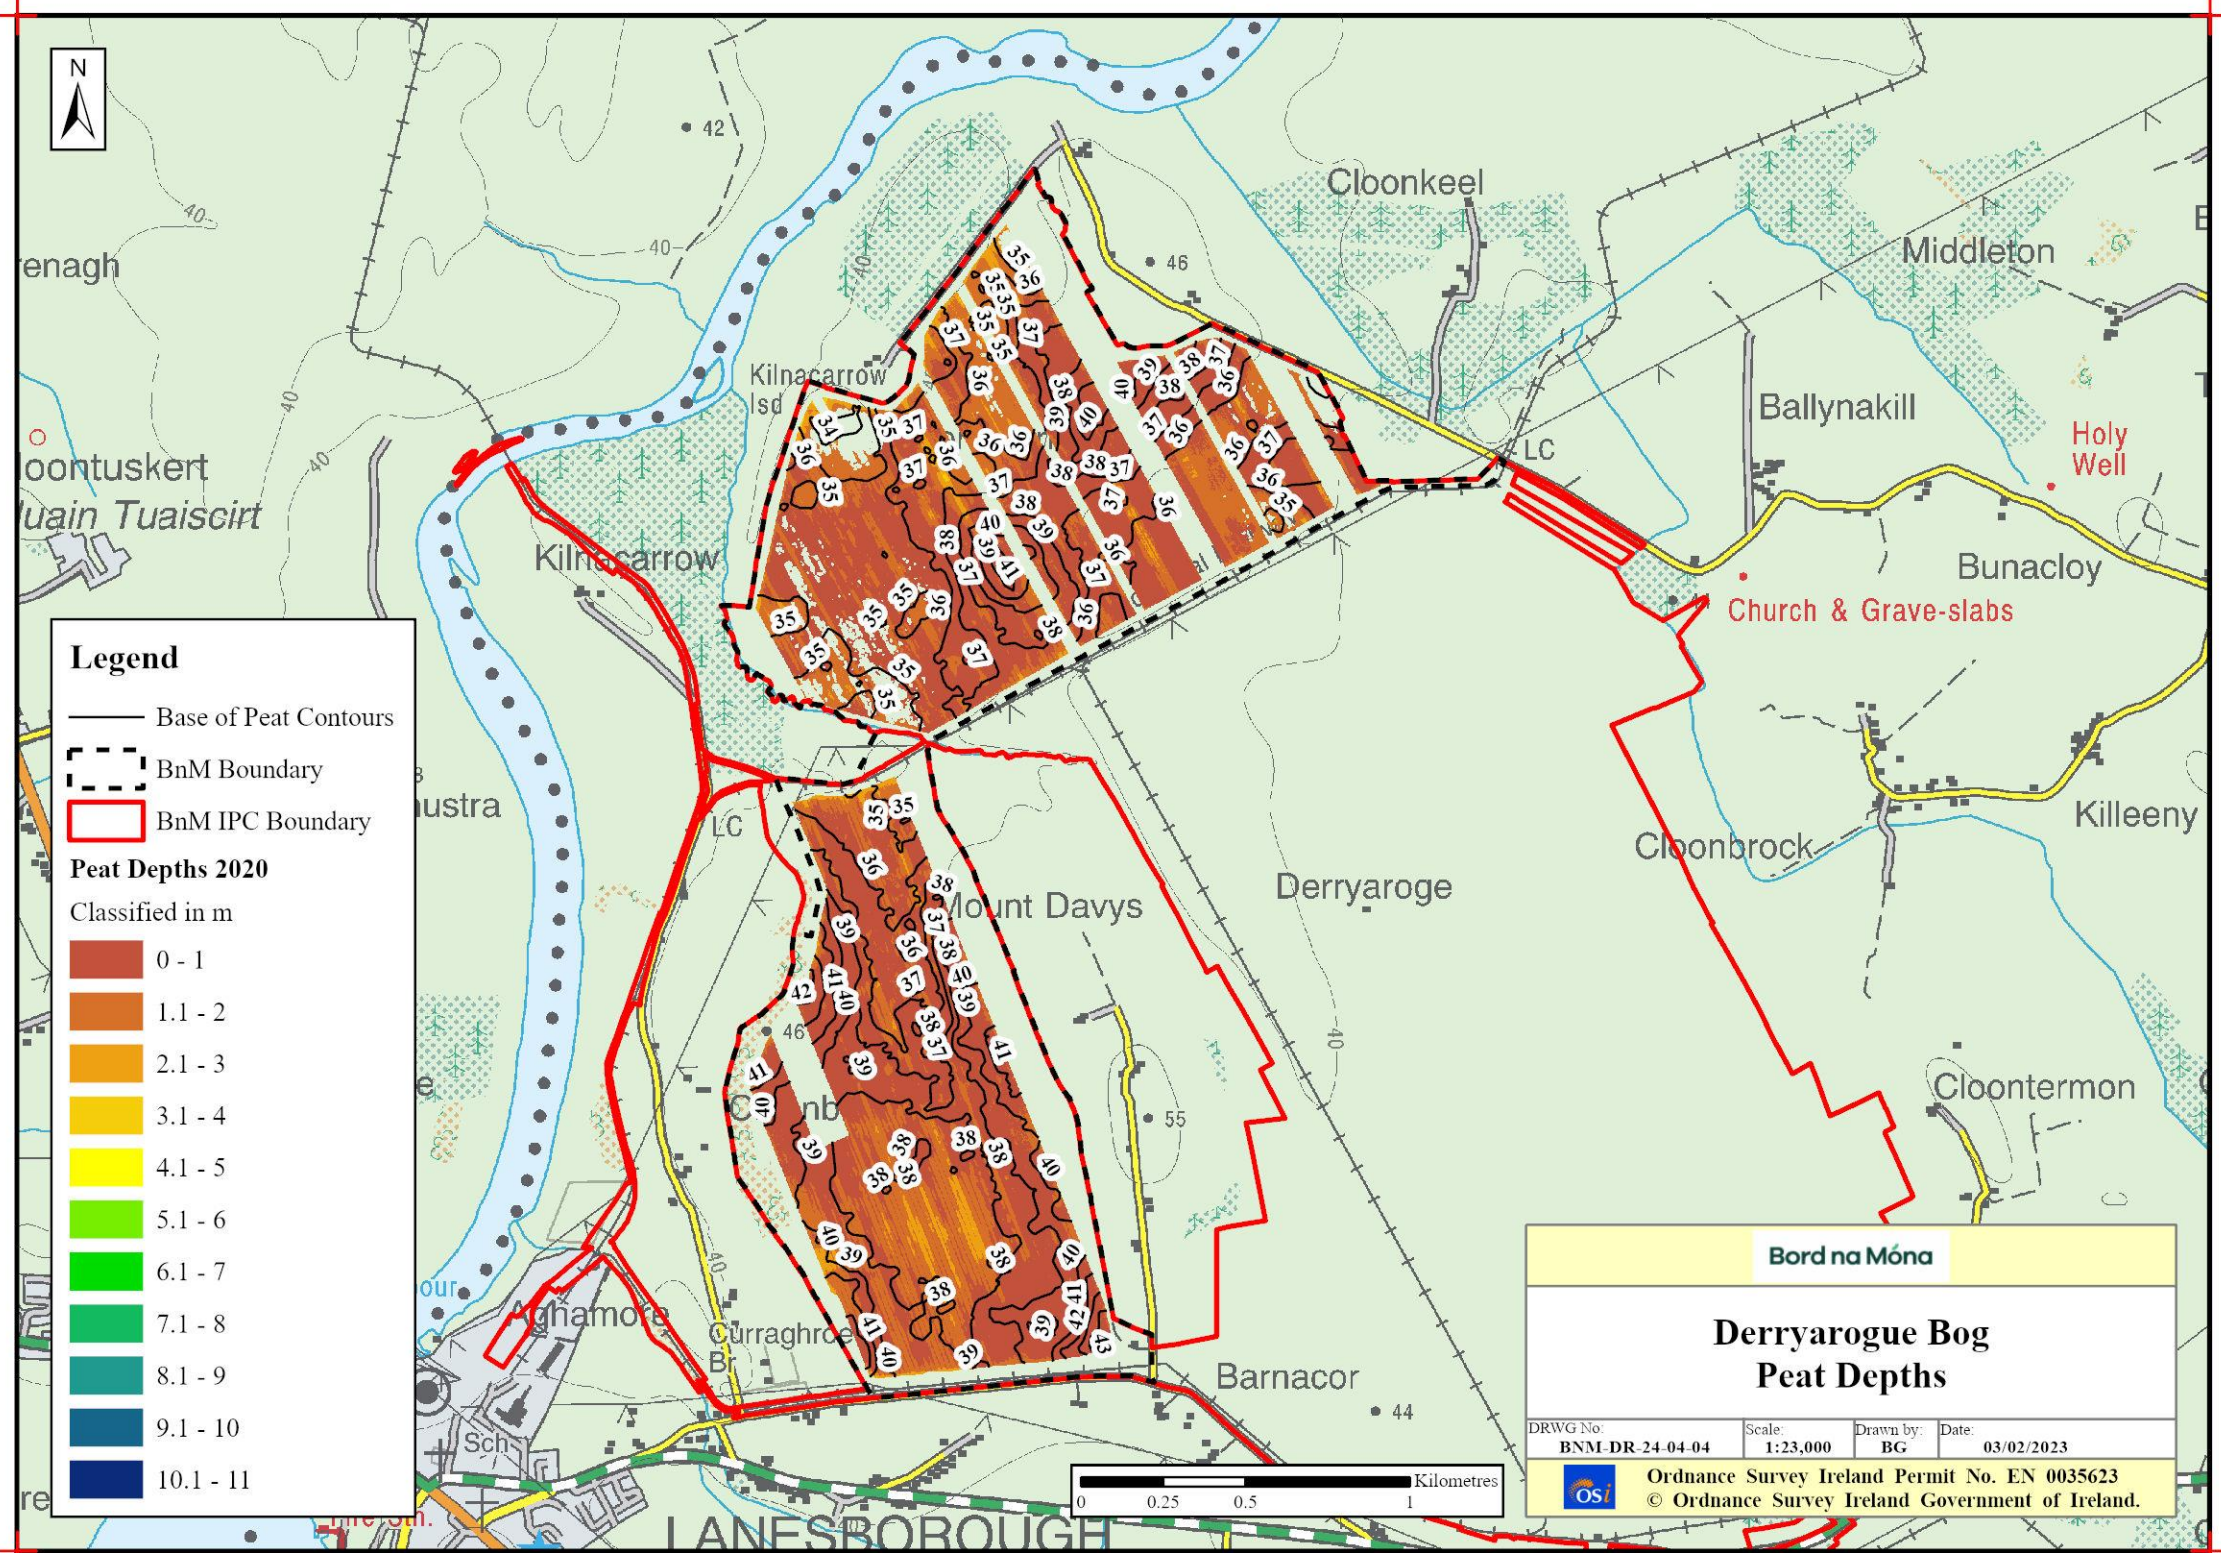


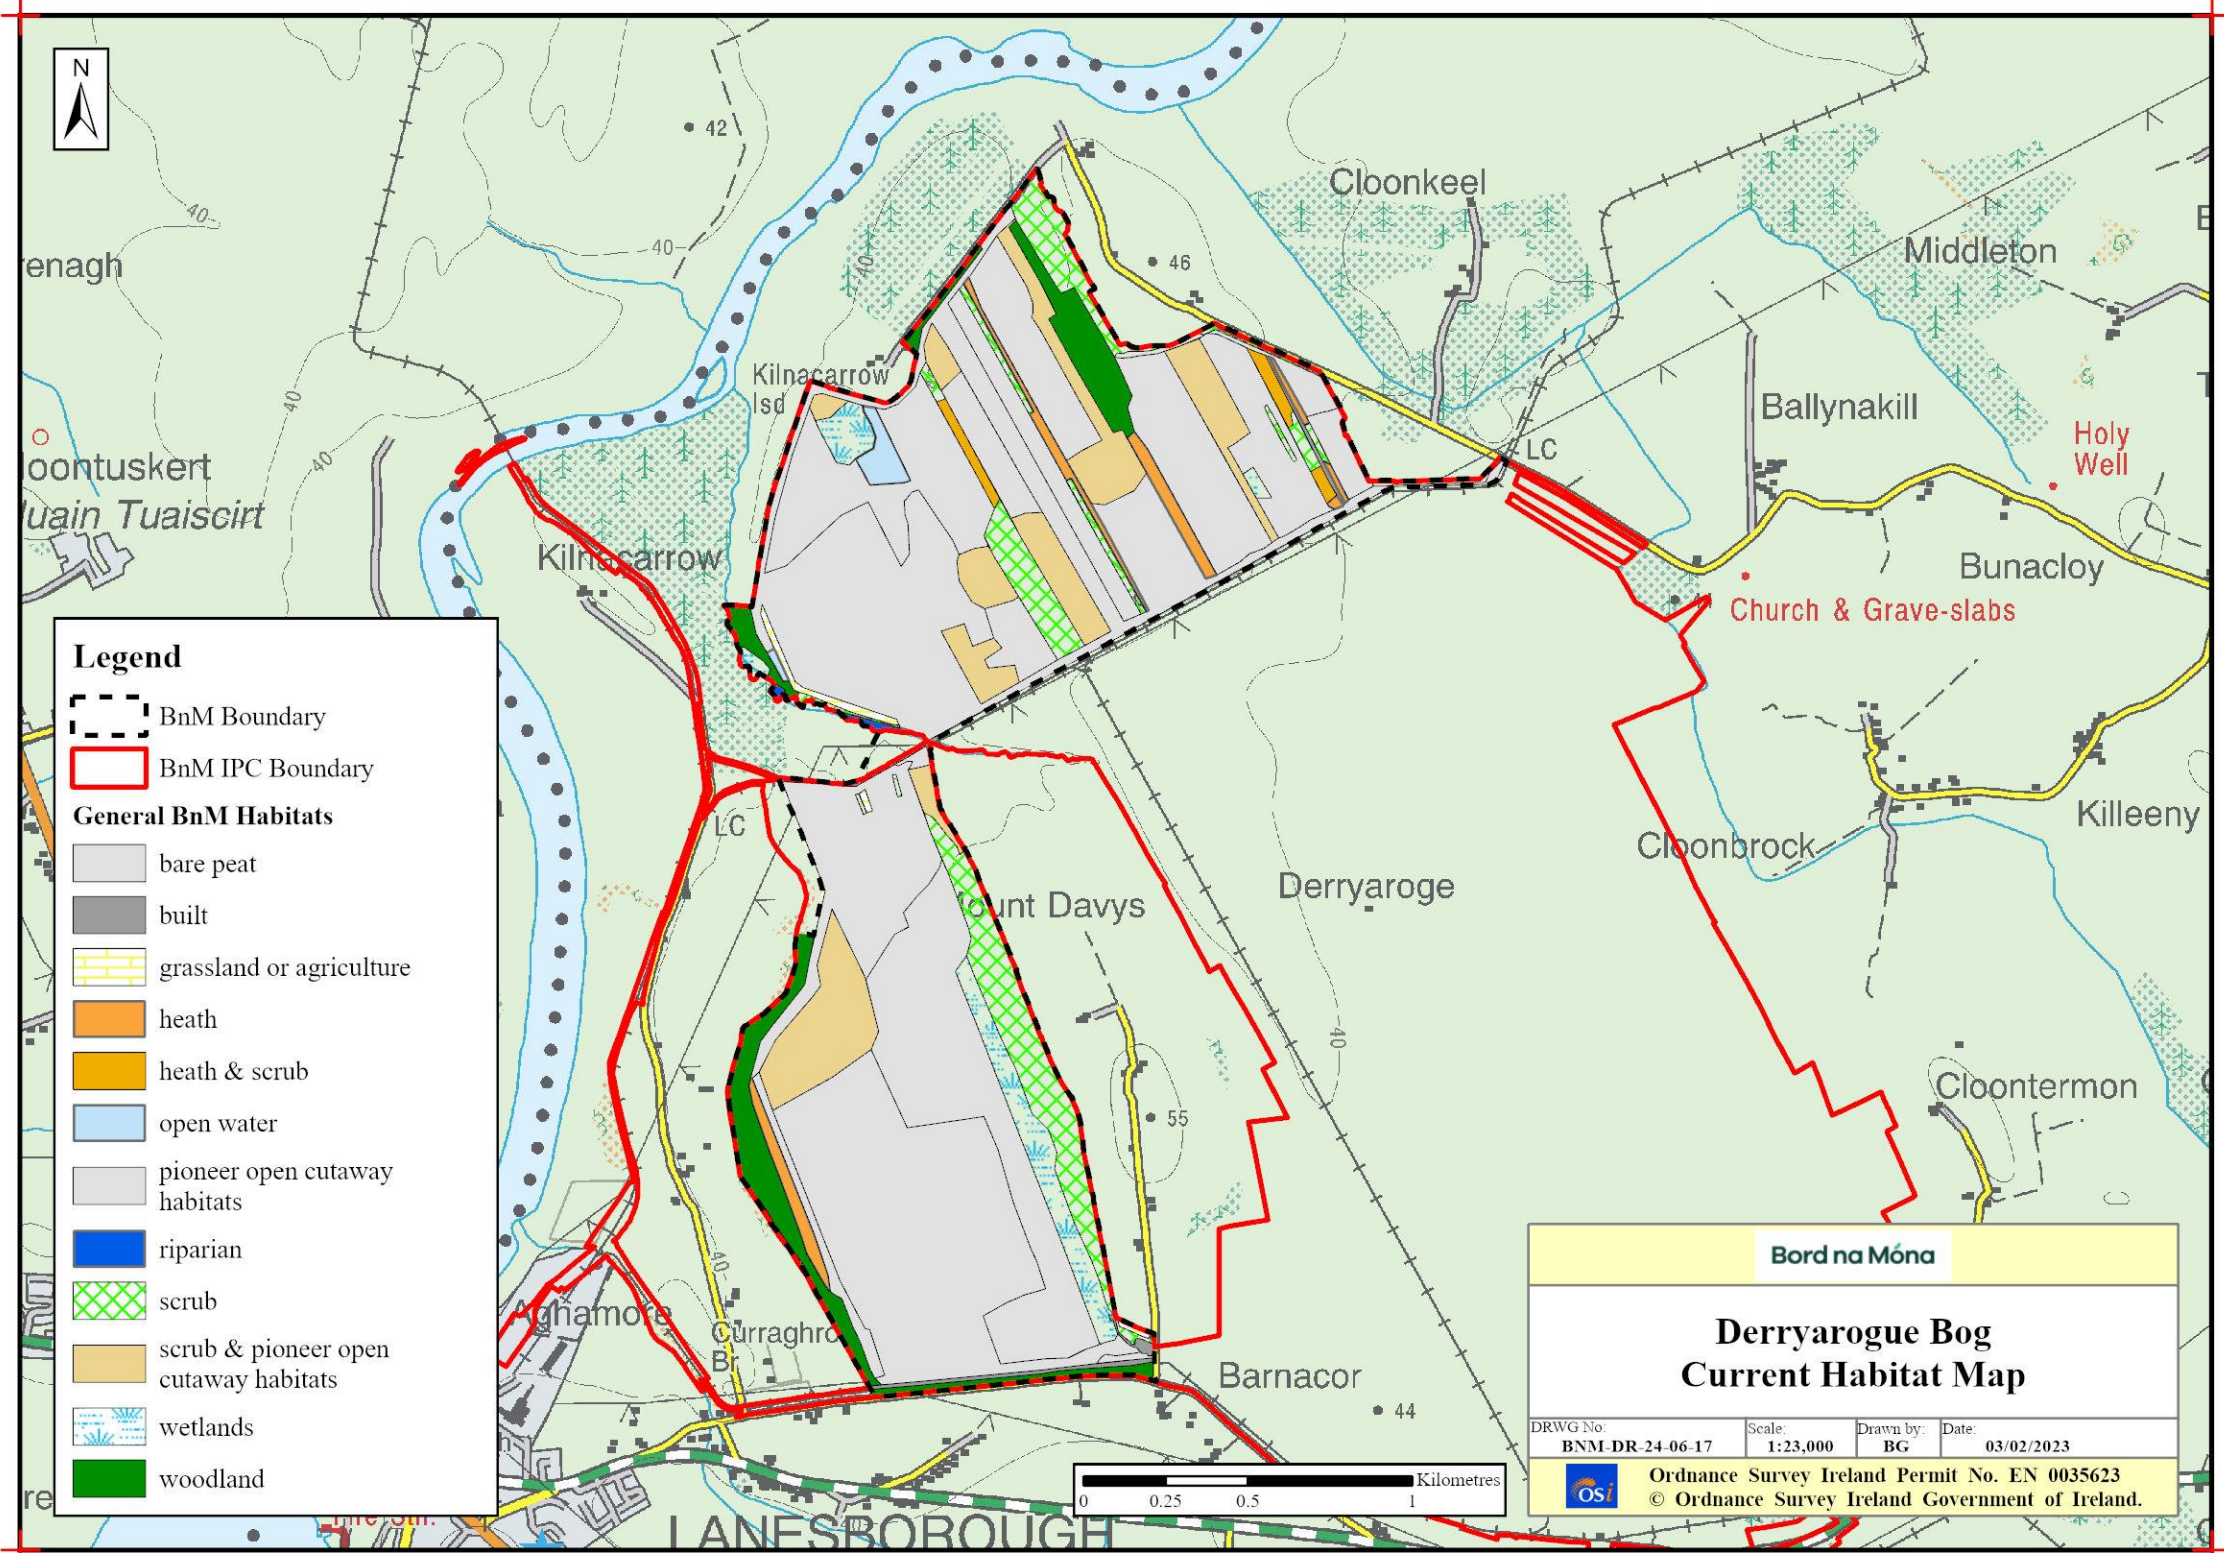

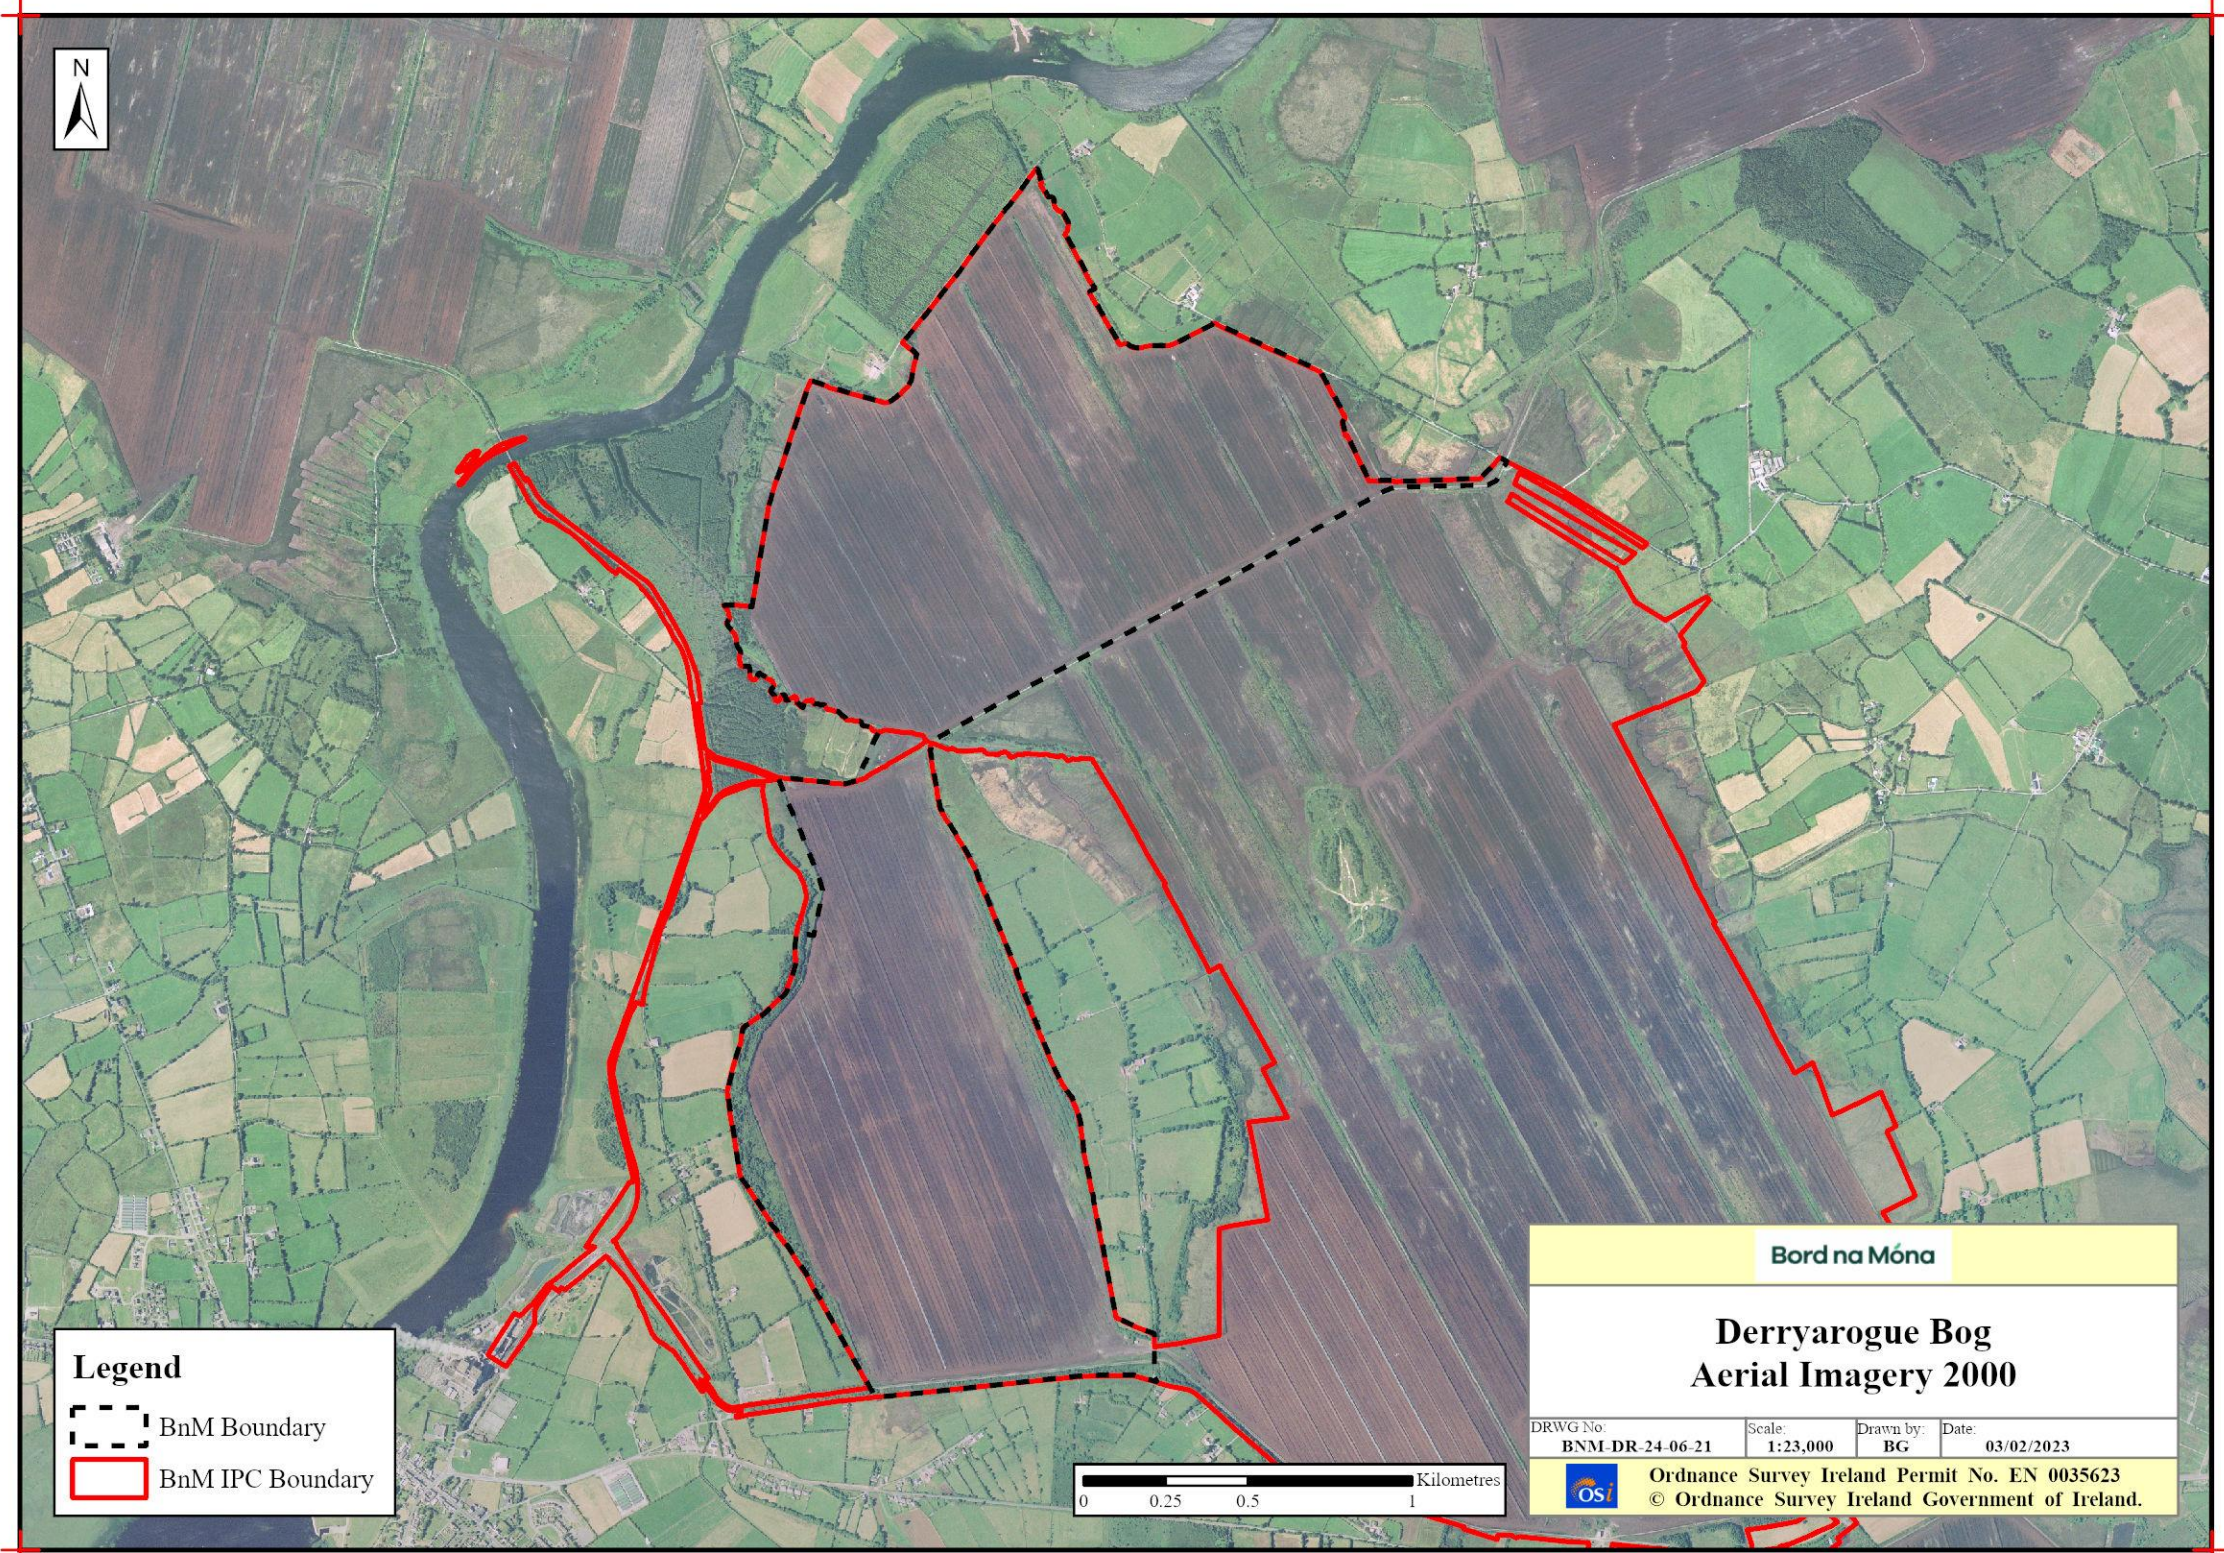

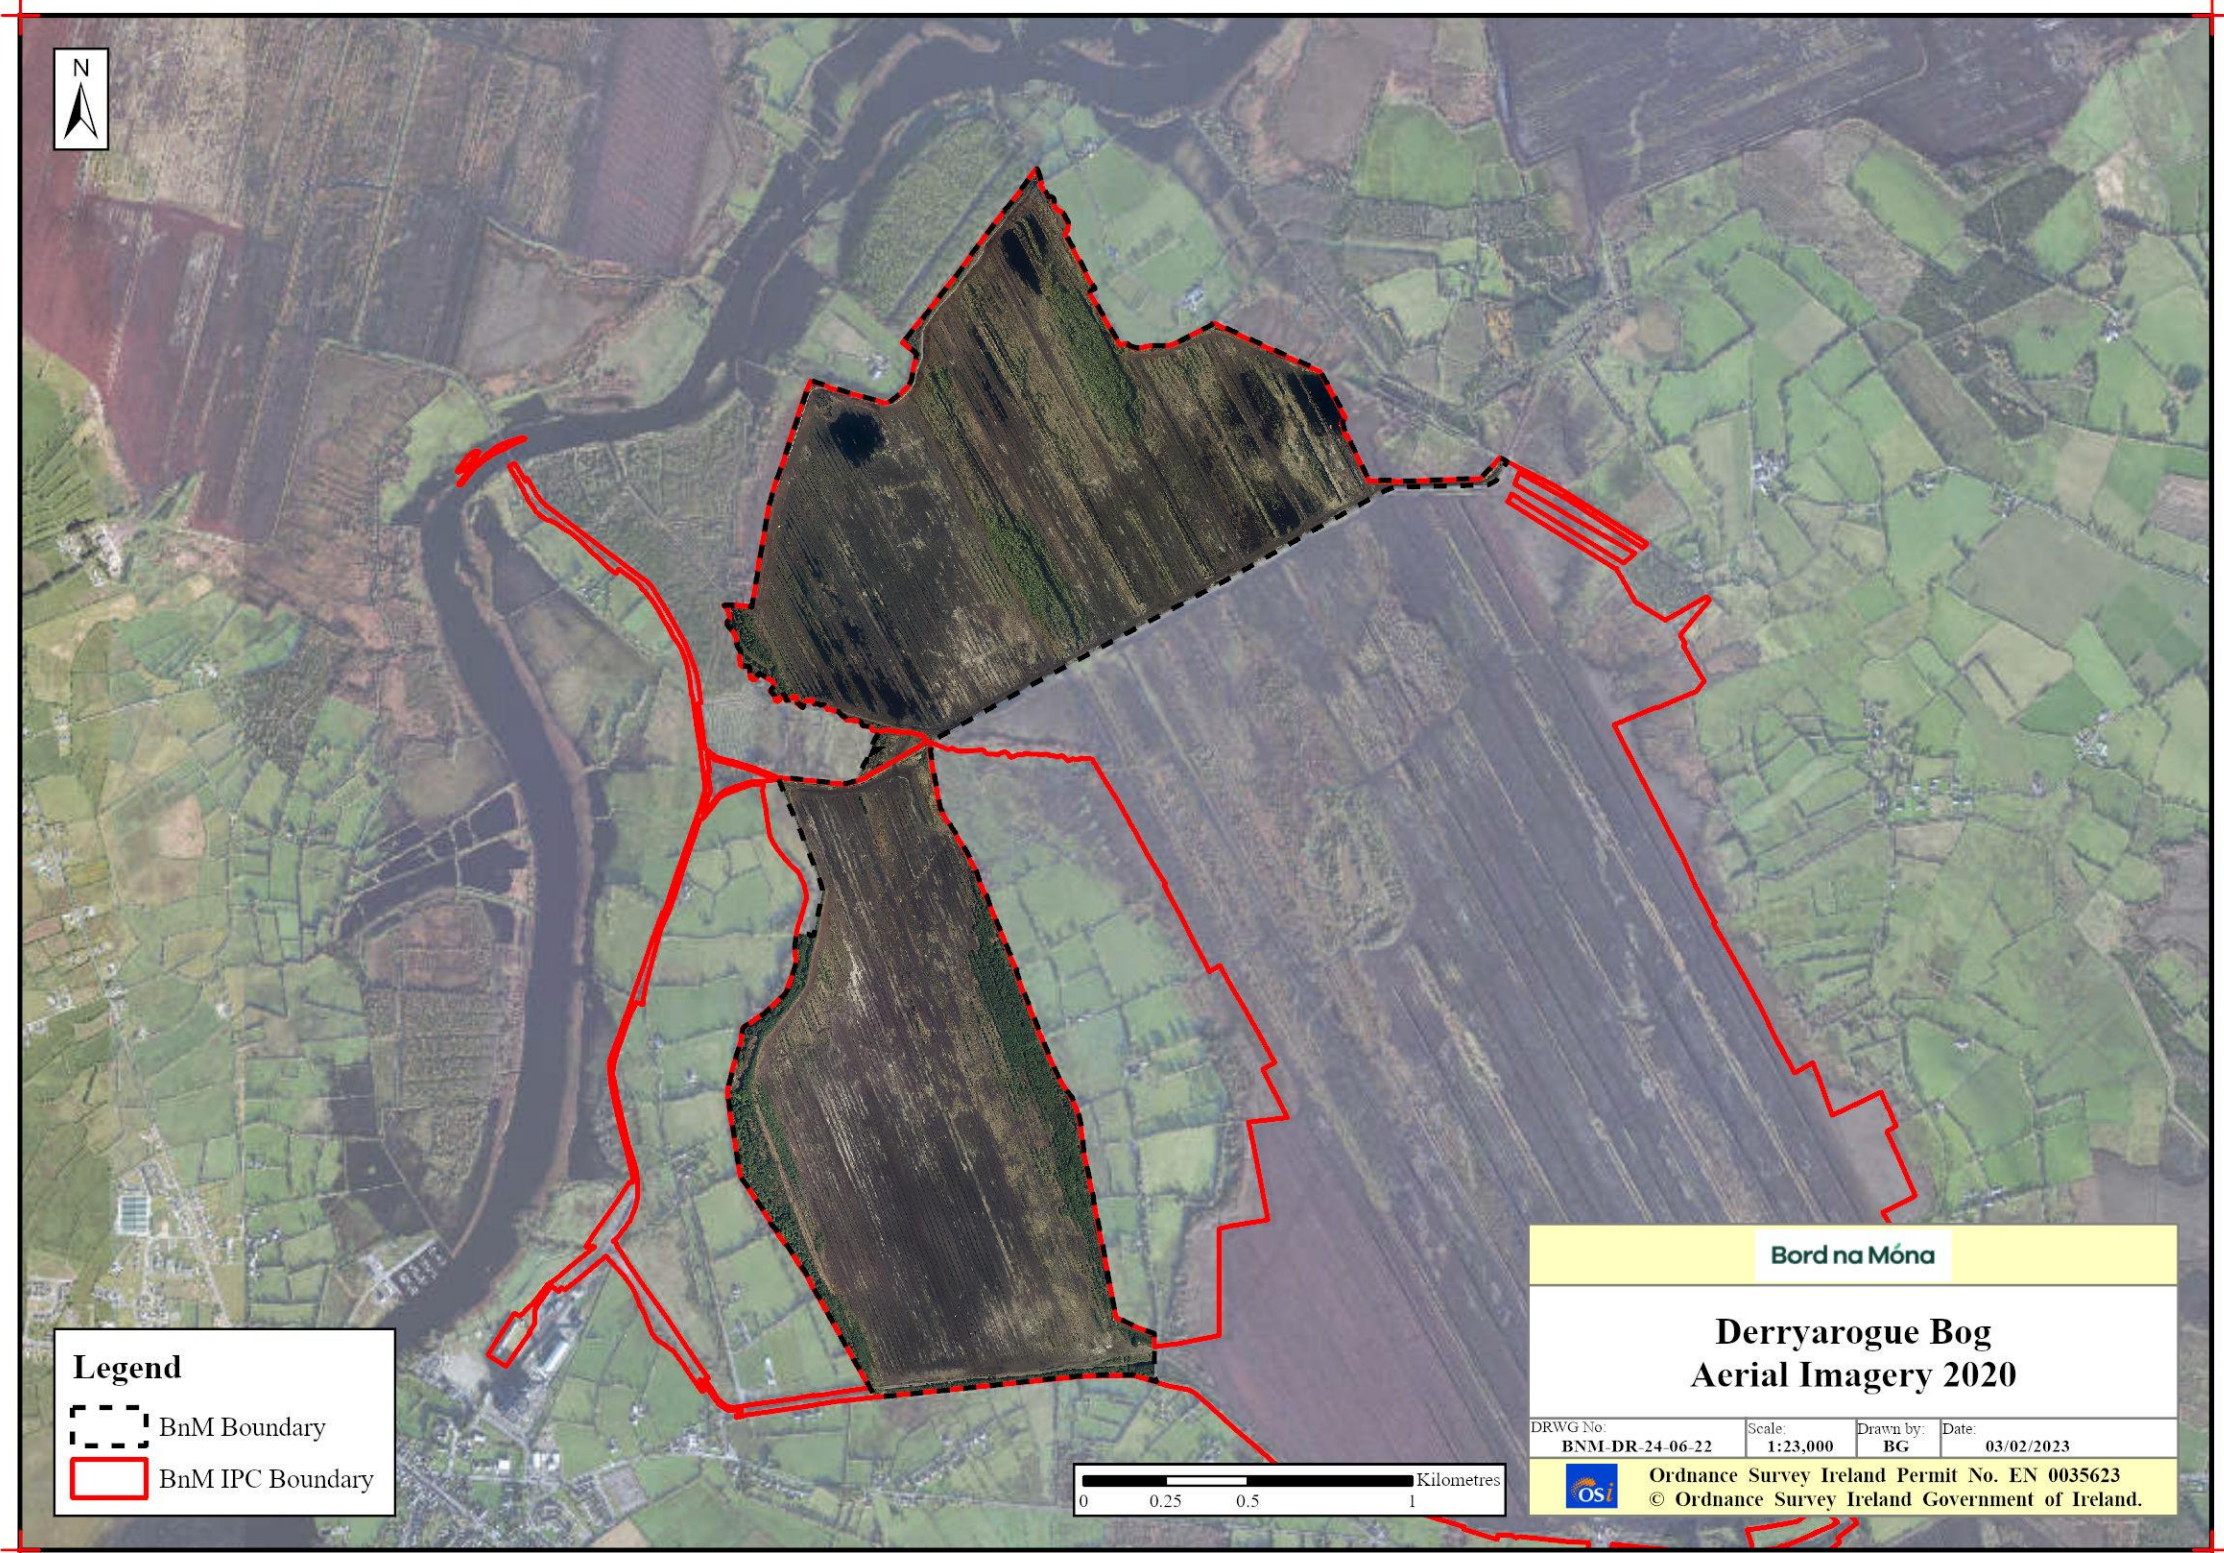

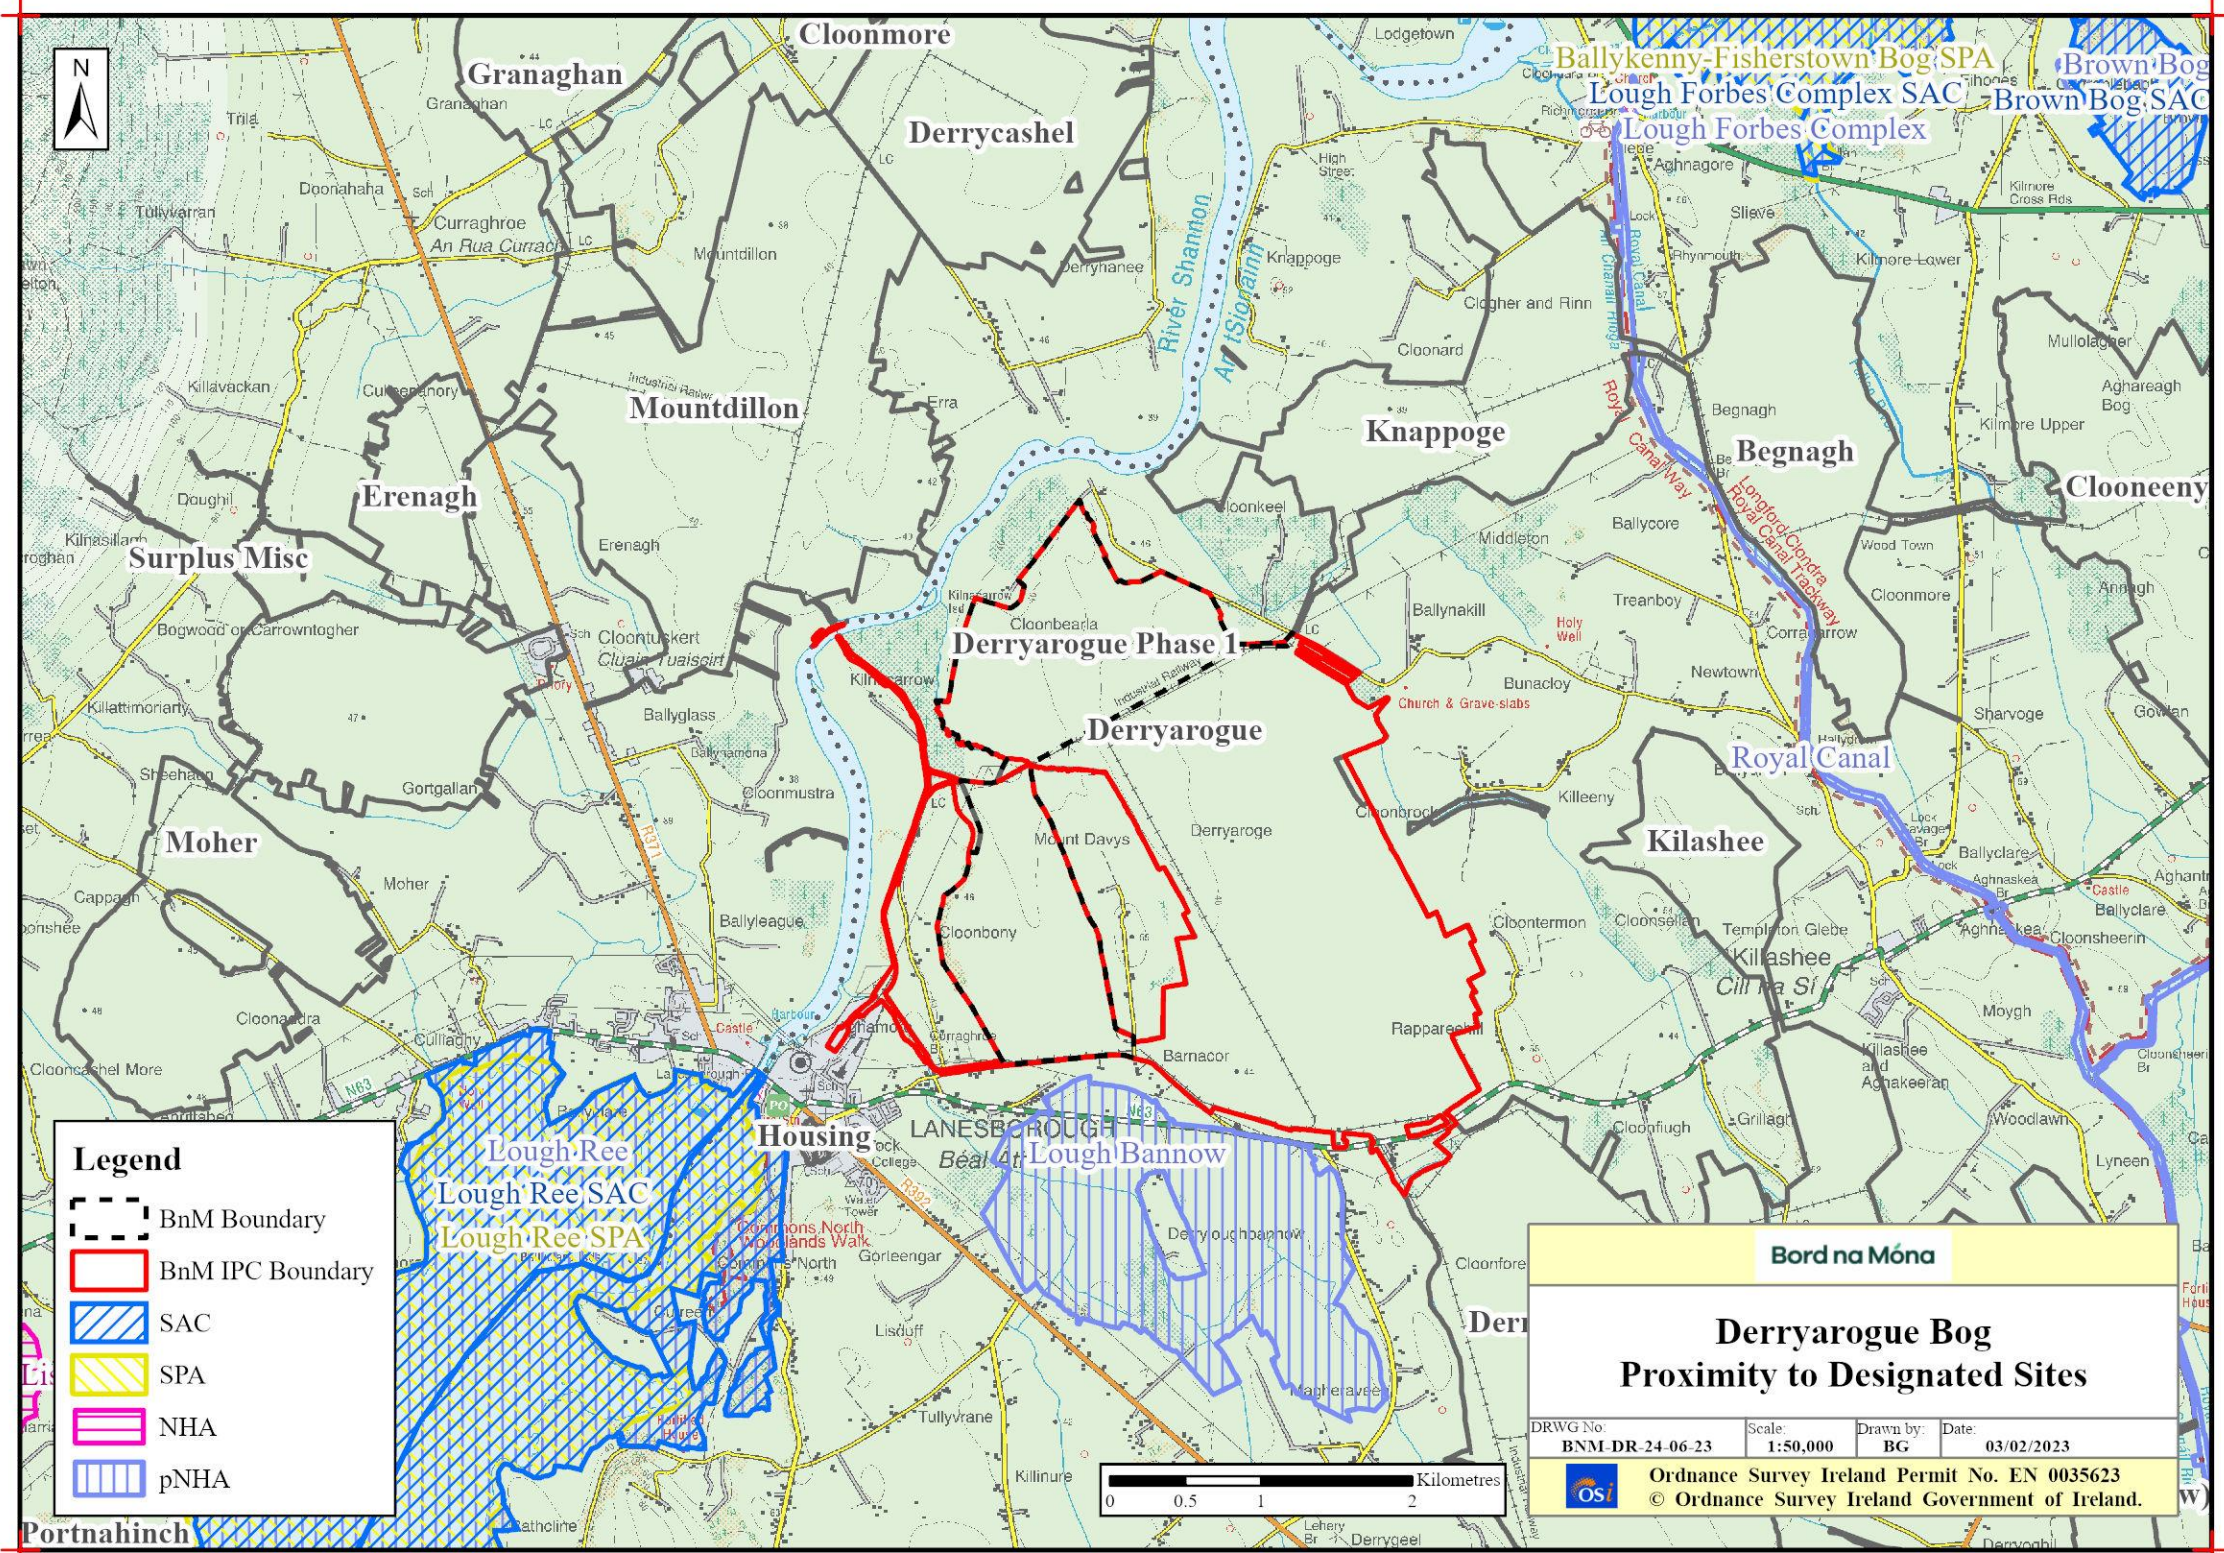

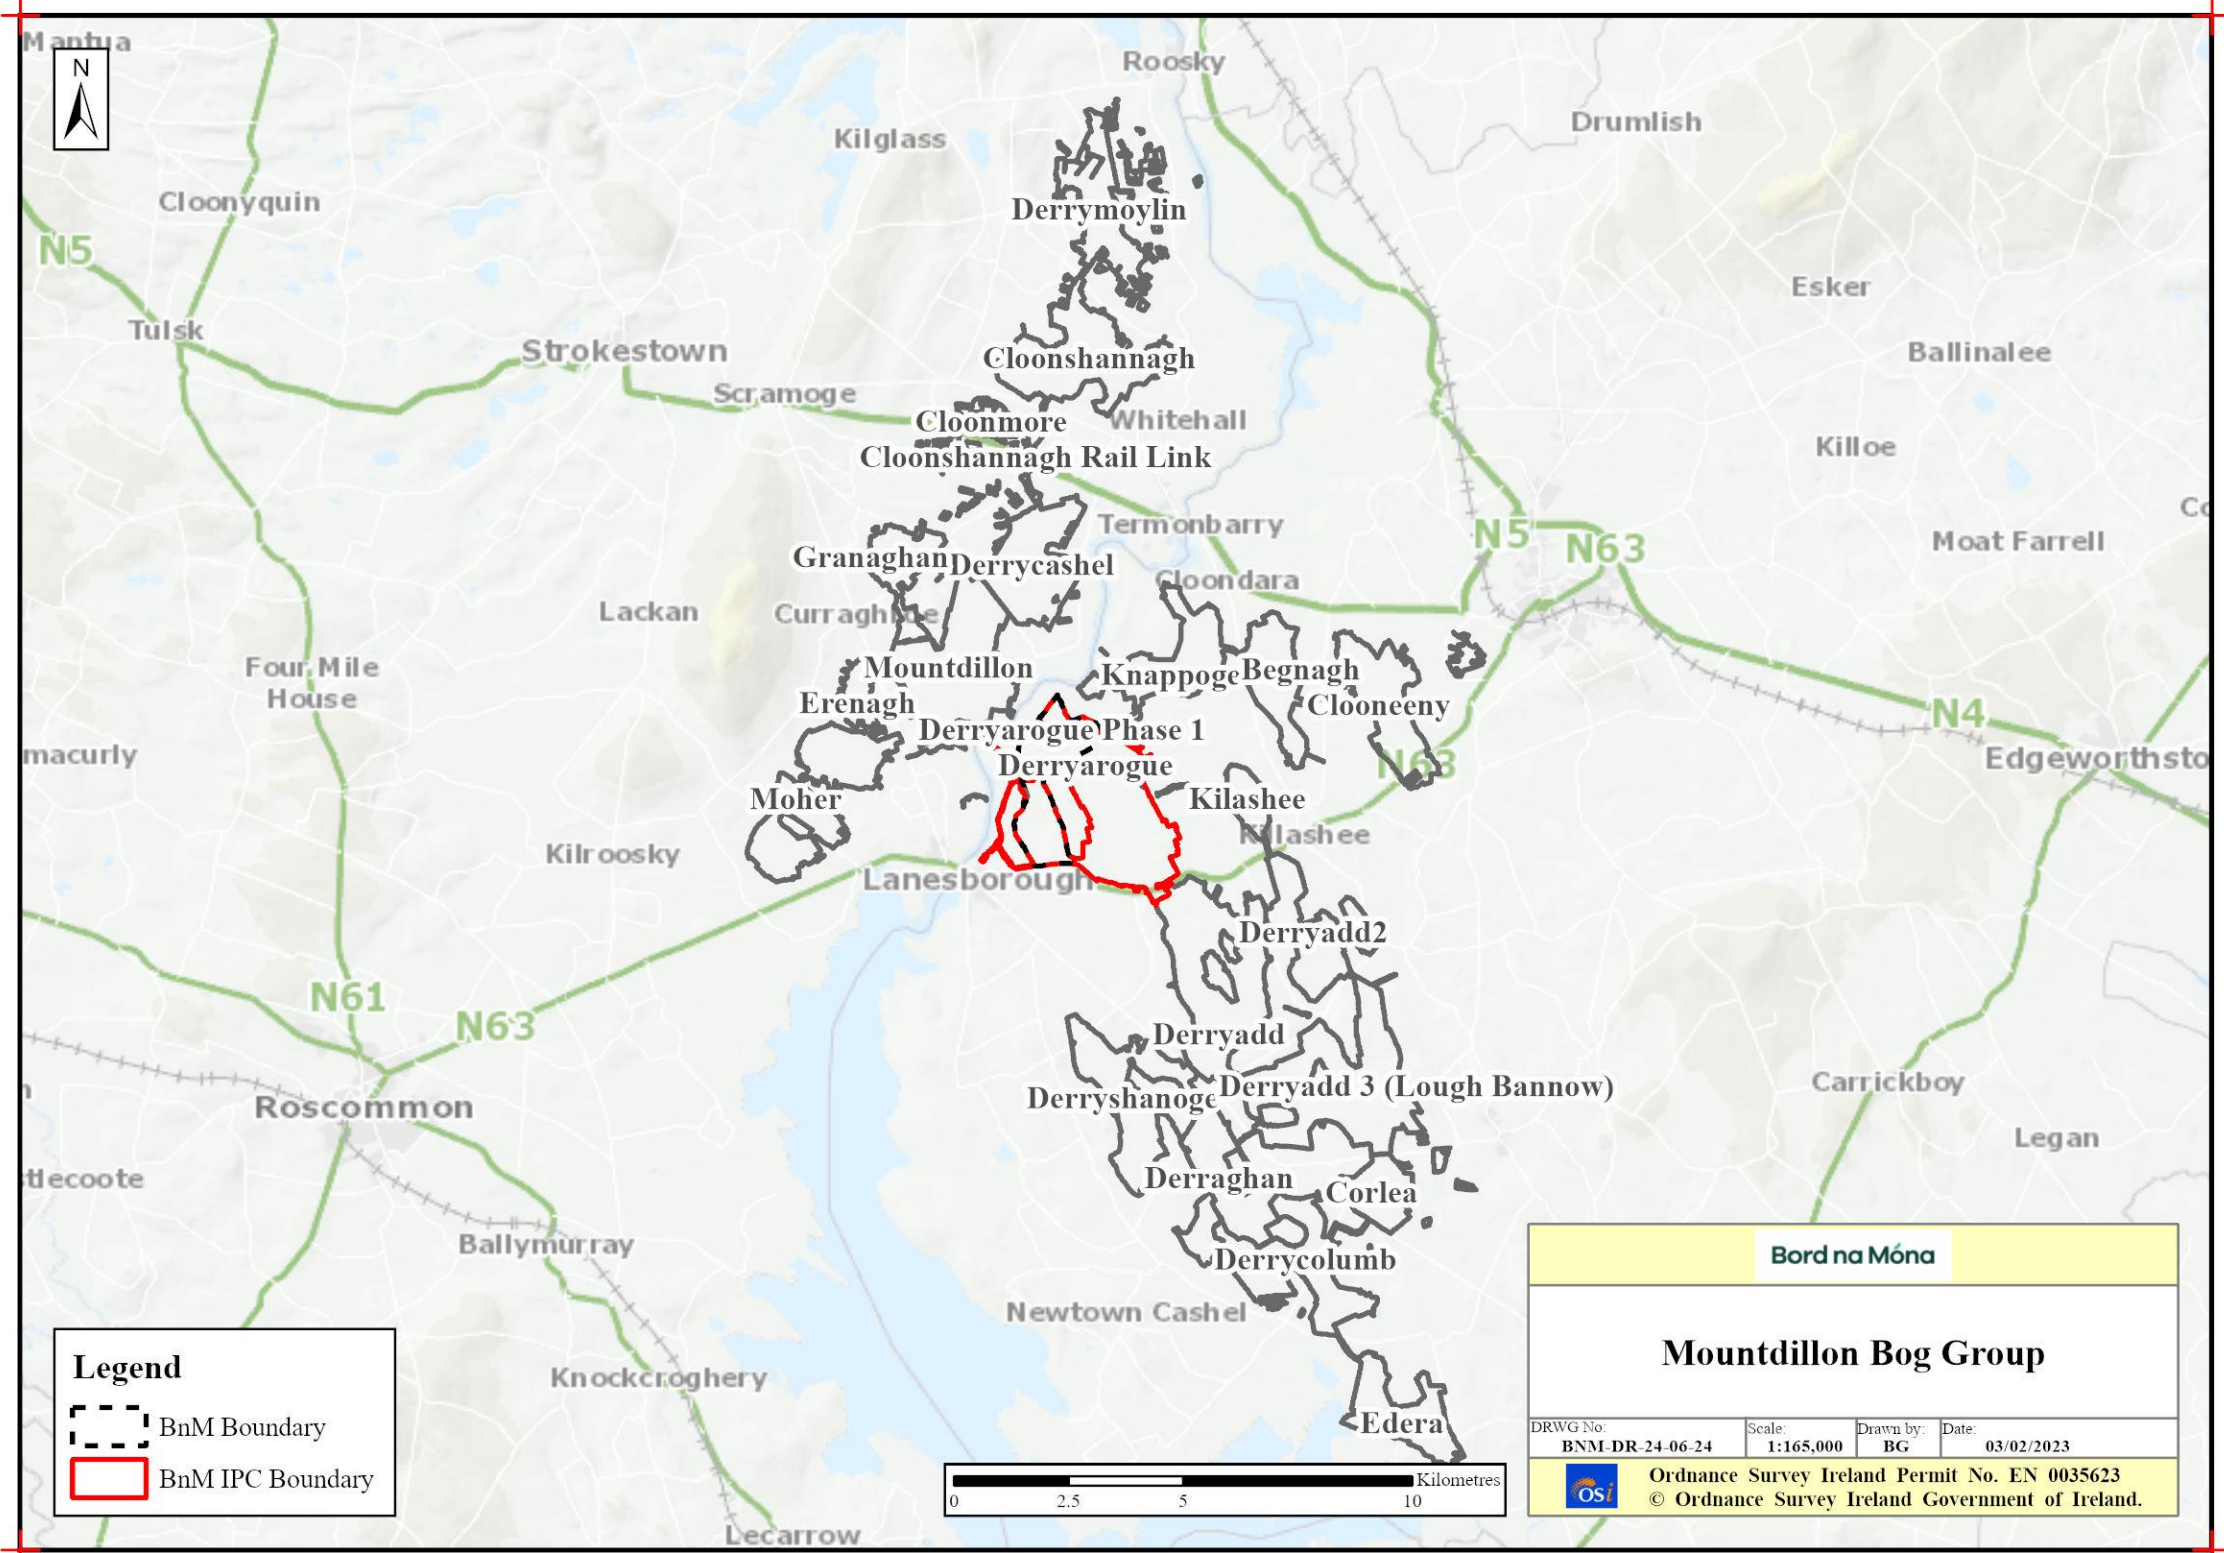

Legend

- BnM Boundary
- BnM IPC Boundary


Bord na Móna


Mountdillon Bog Group


DRWG No: BNM-DR-24-06-24	Scale: 1:165,000	Drawn by: BG	Date: 03/02/2023
-----------------------------	---------------------	-----------------	---------------------


Ordnance Survey Ireland Permit No. EN 0035623
© Ordnance Survey Ireland Government of Ireland.


Hydrology / Topography Maps

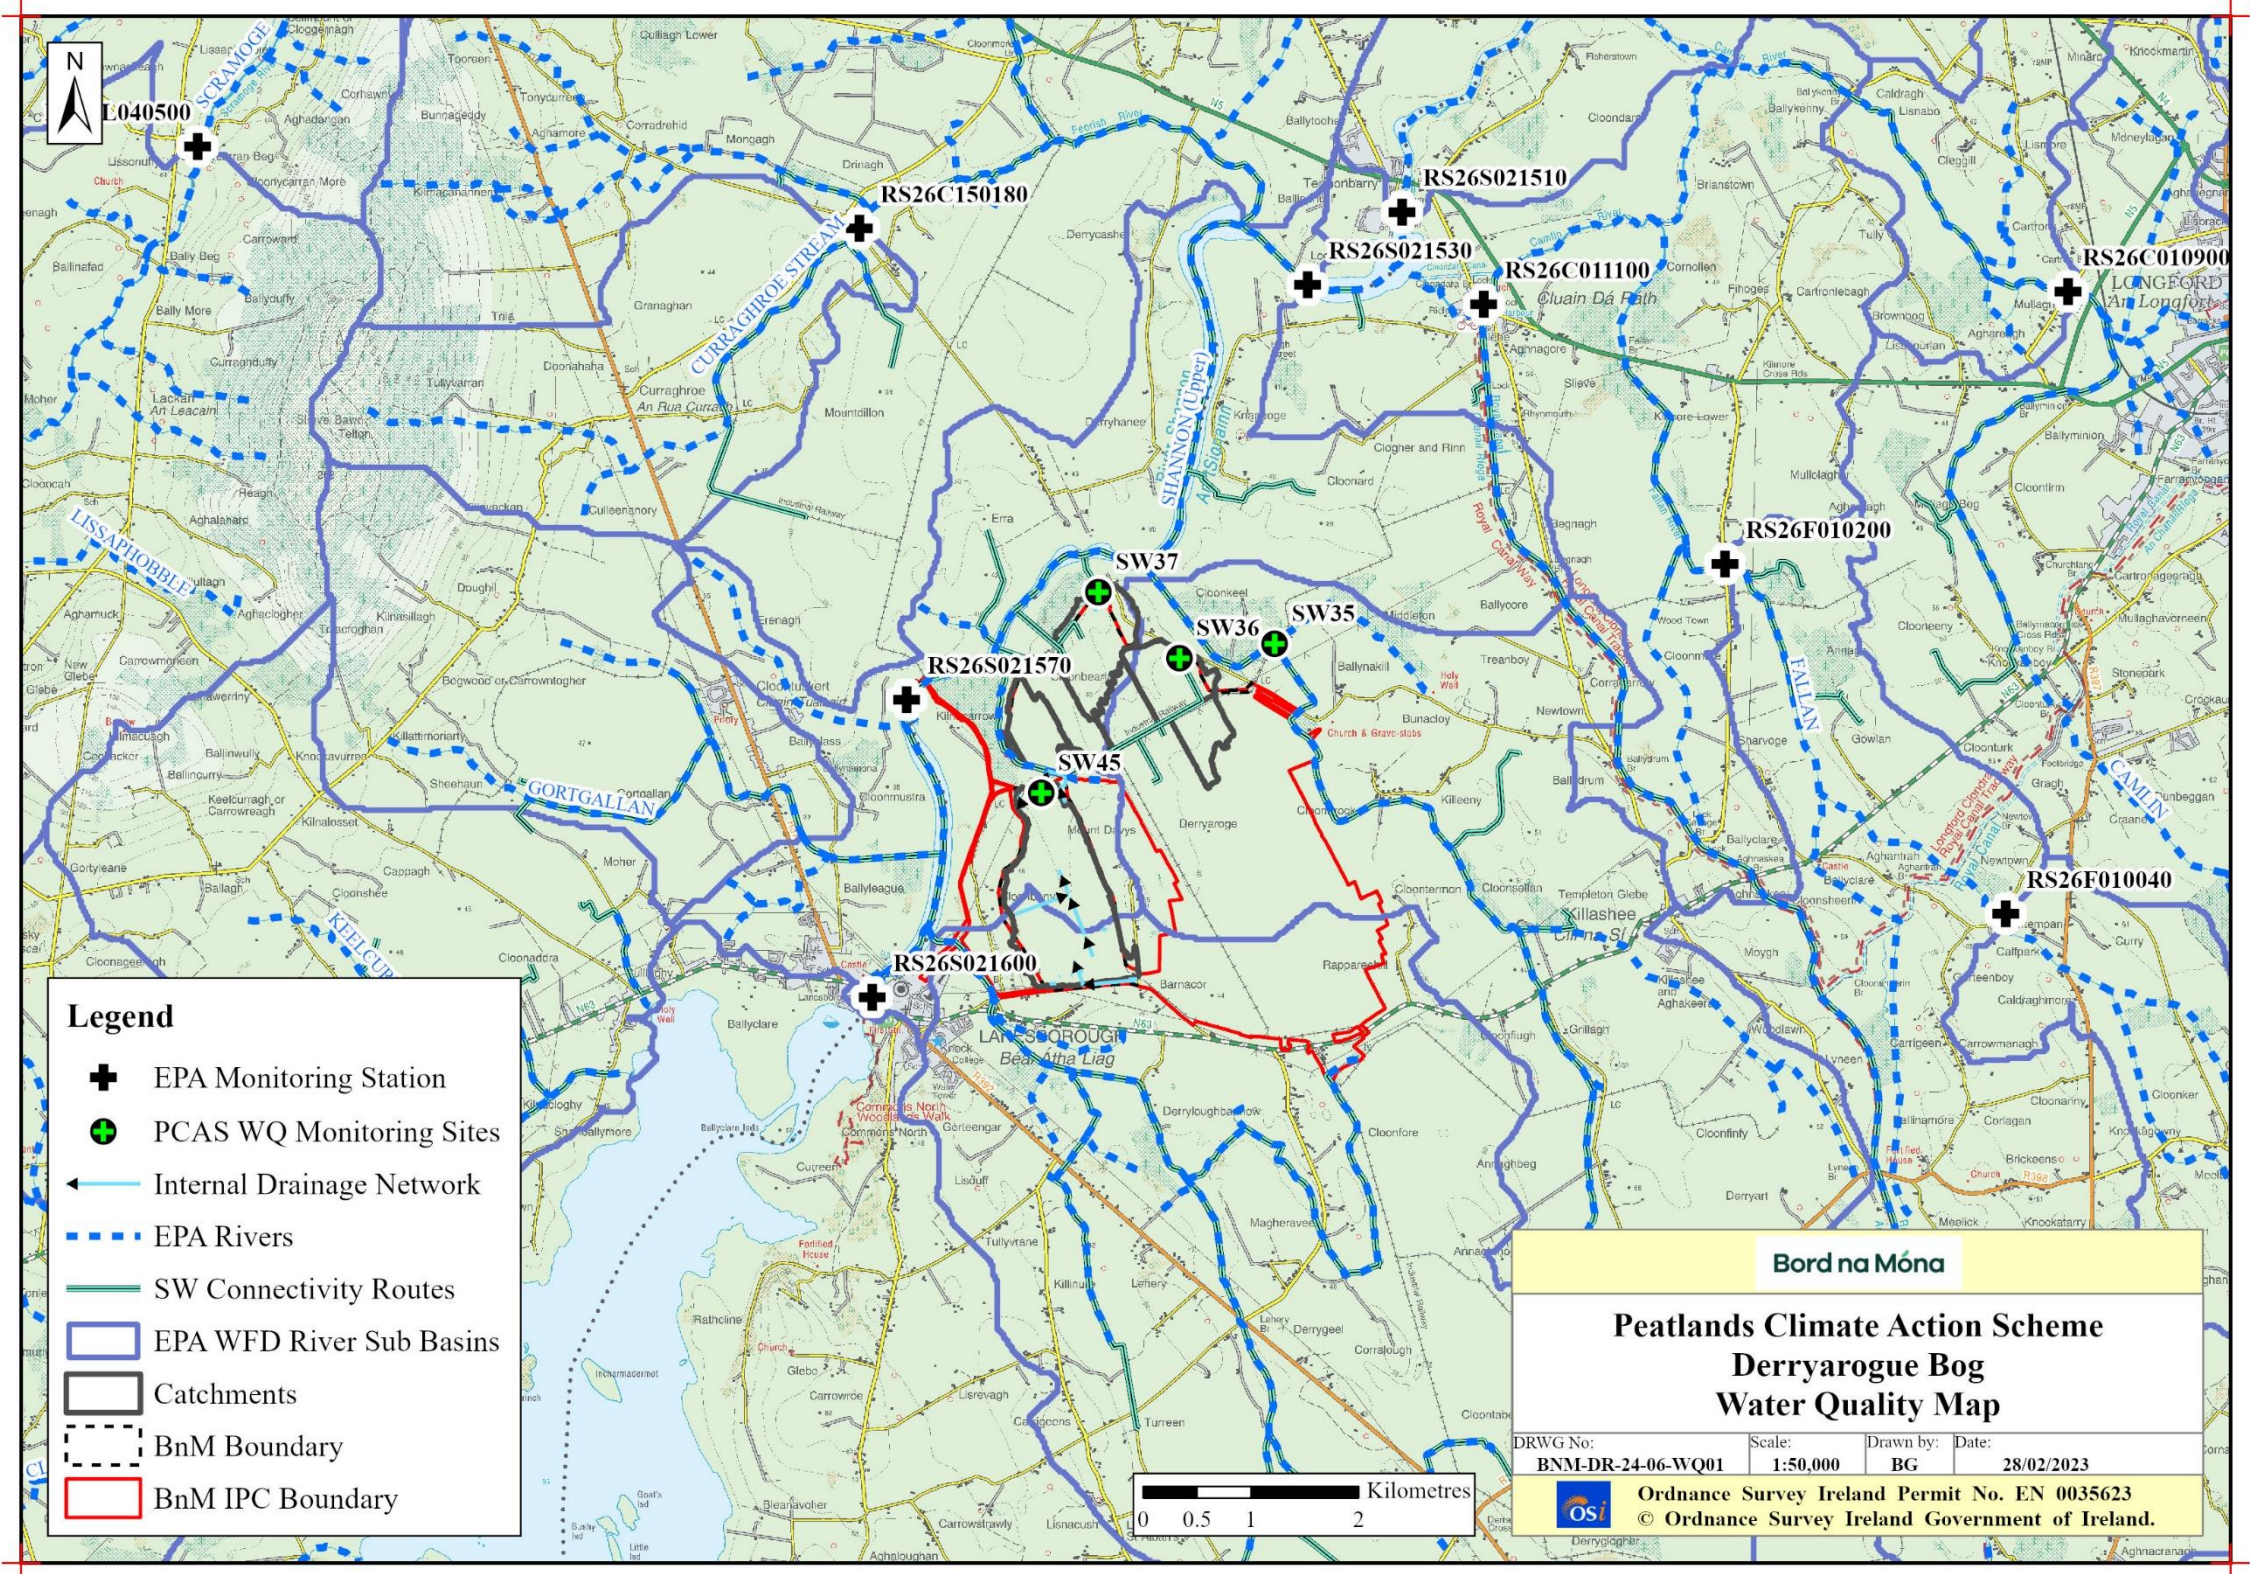

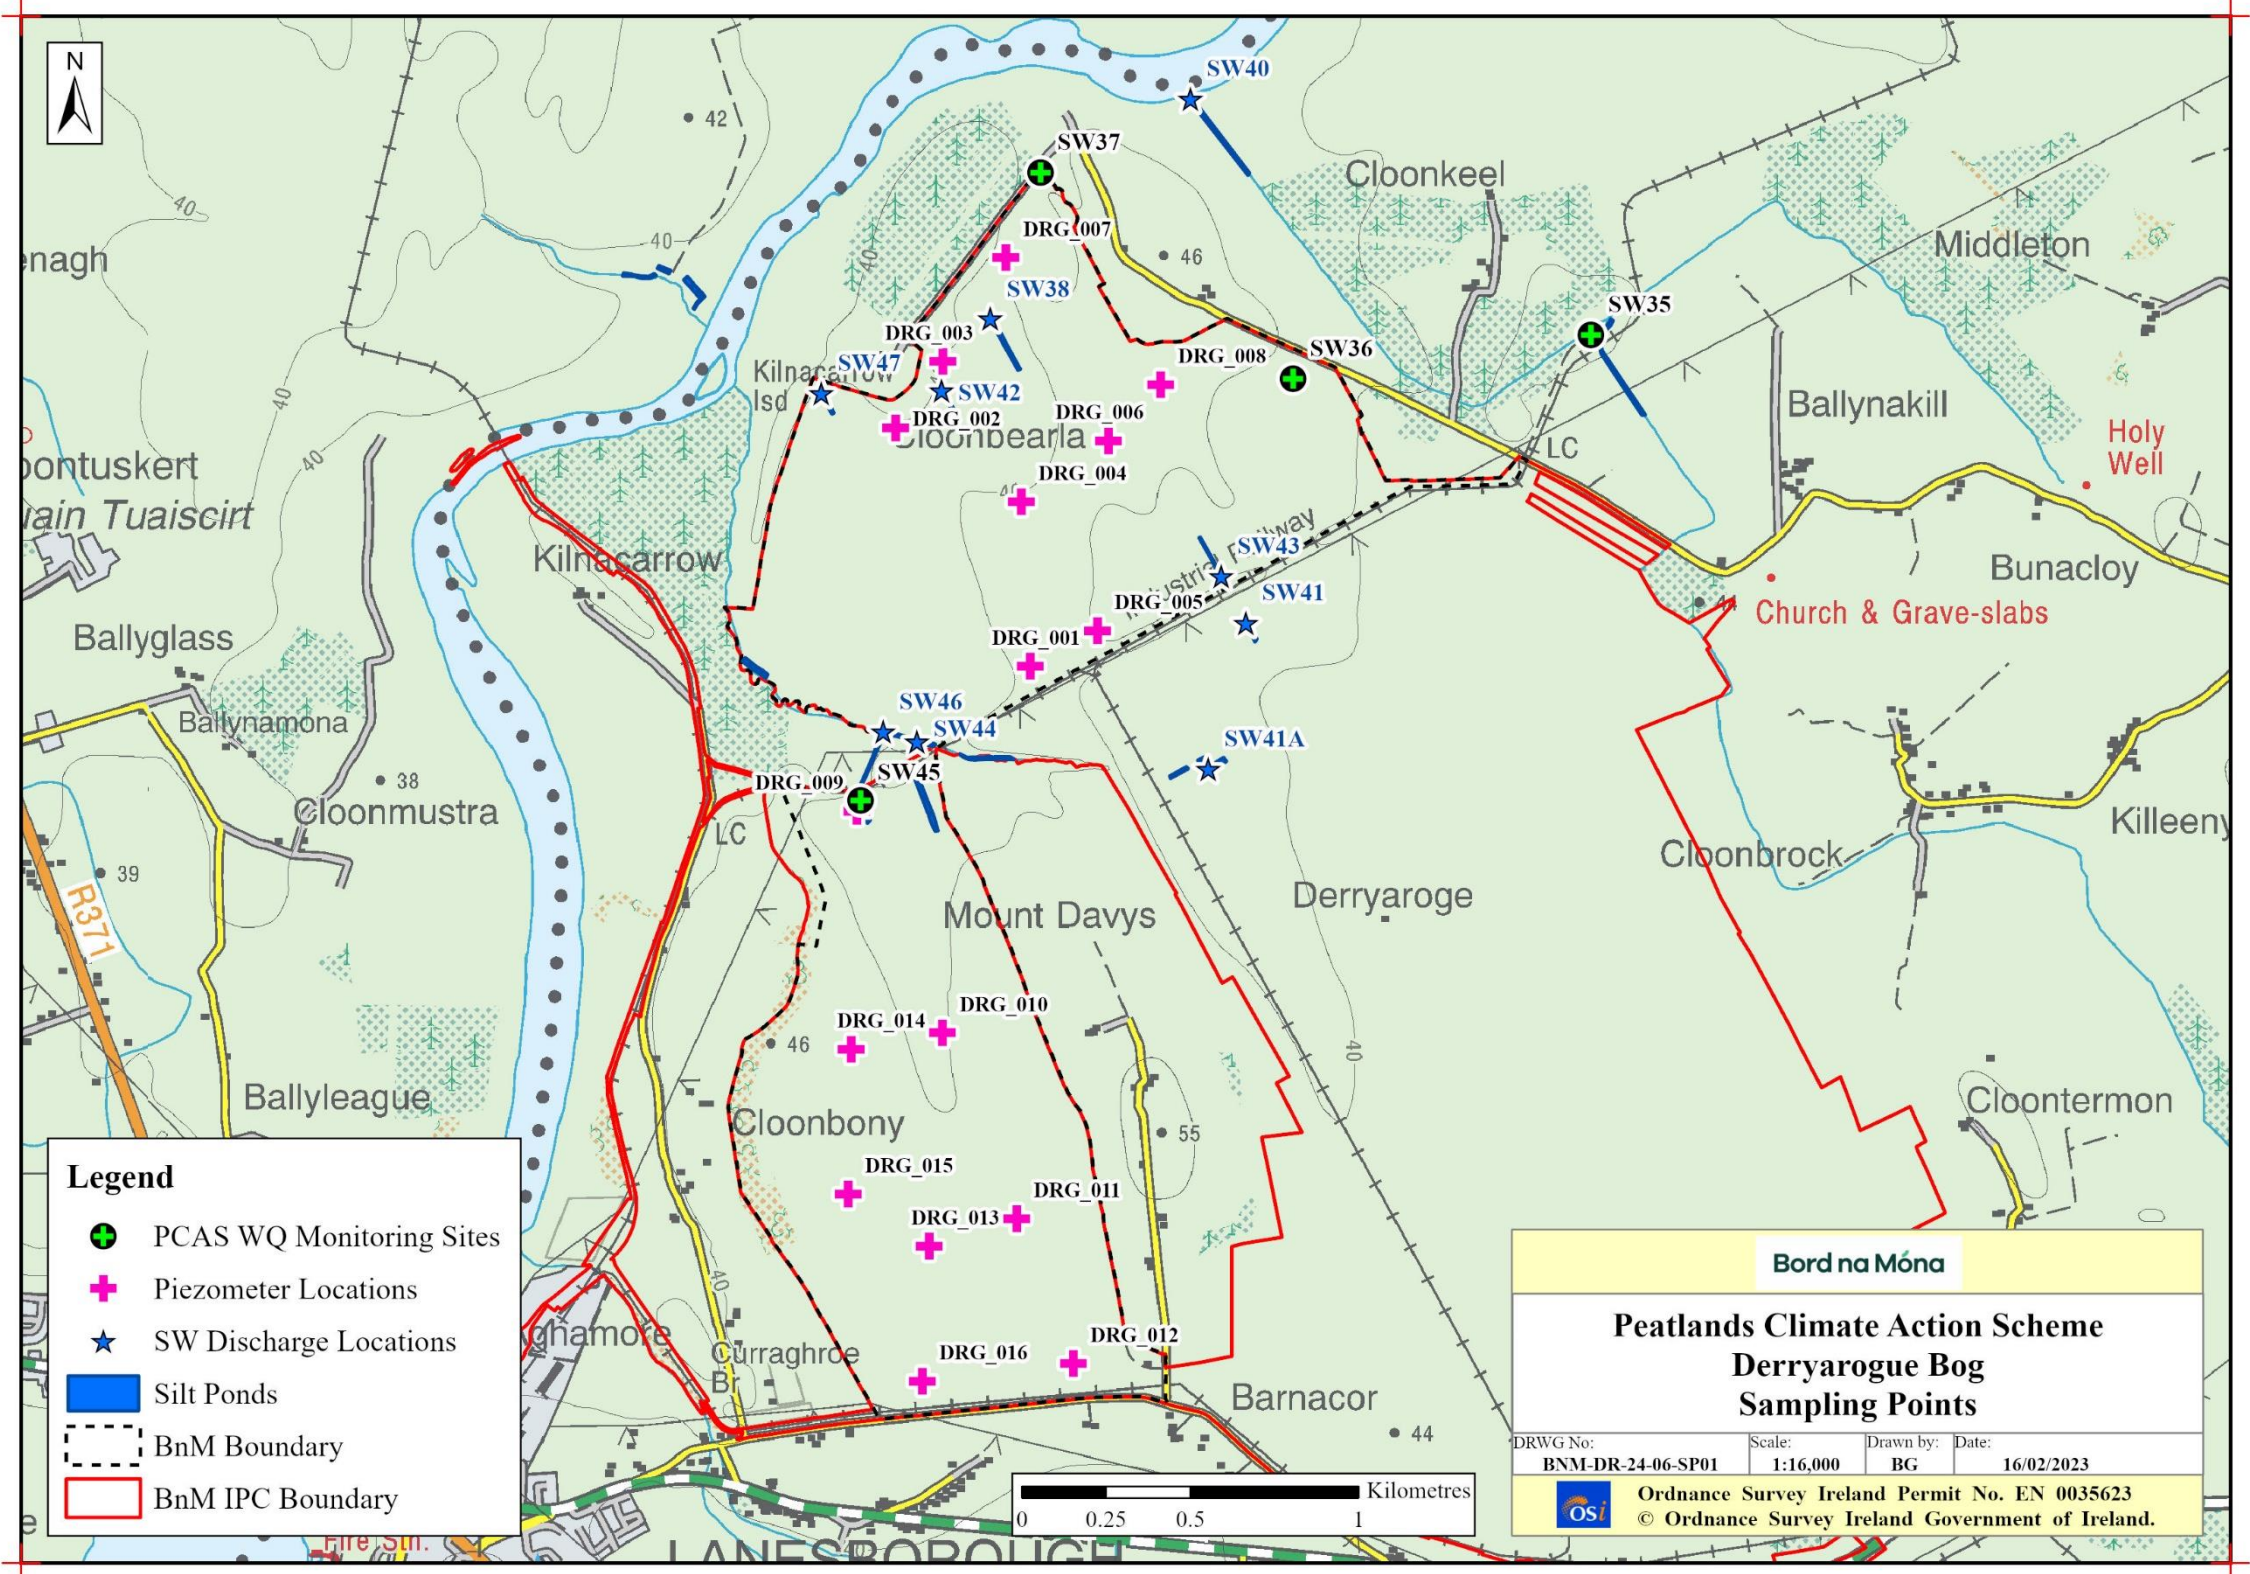


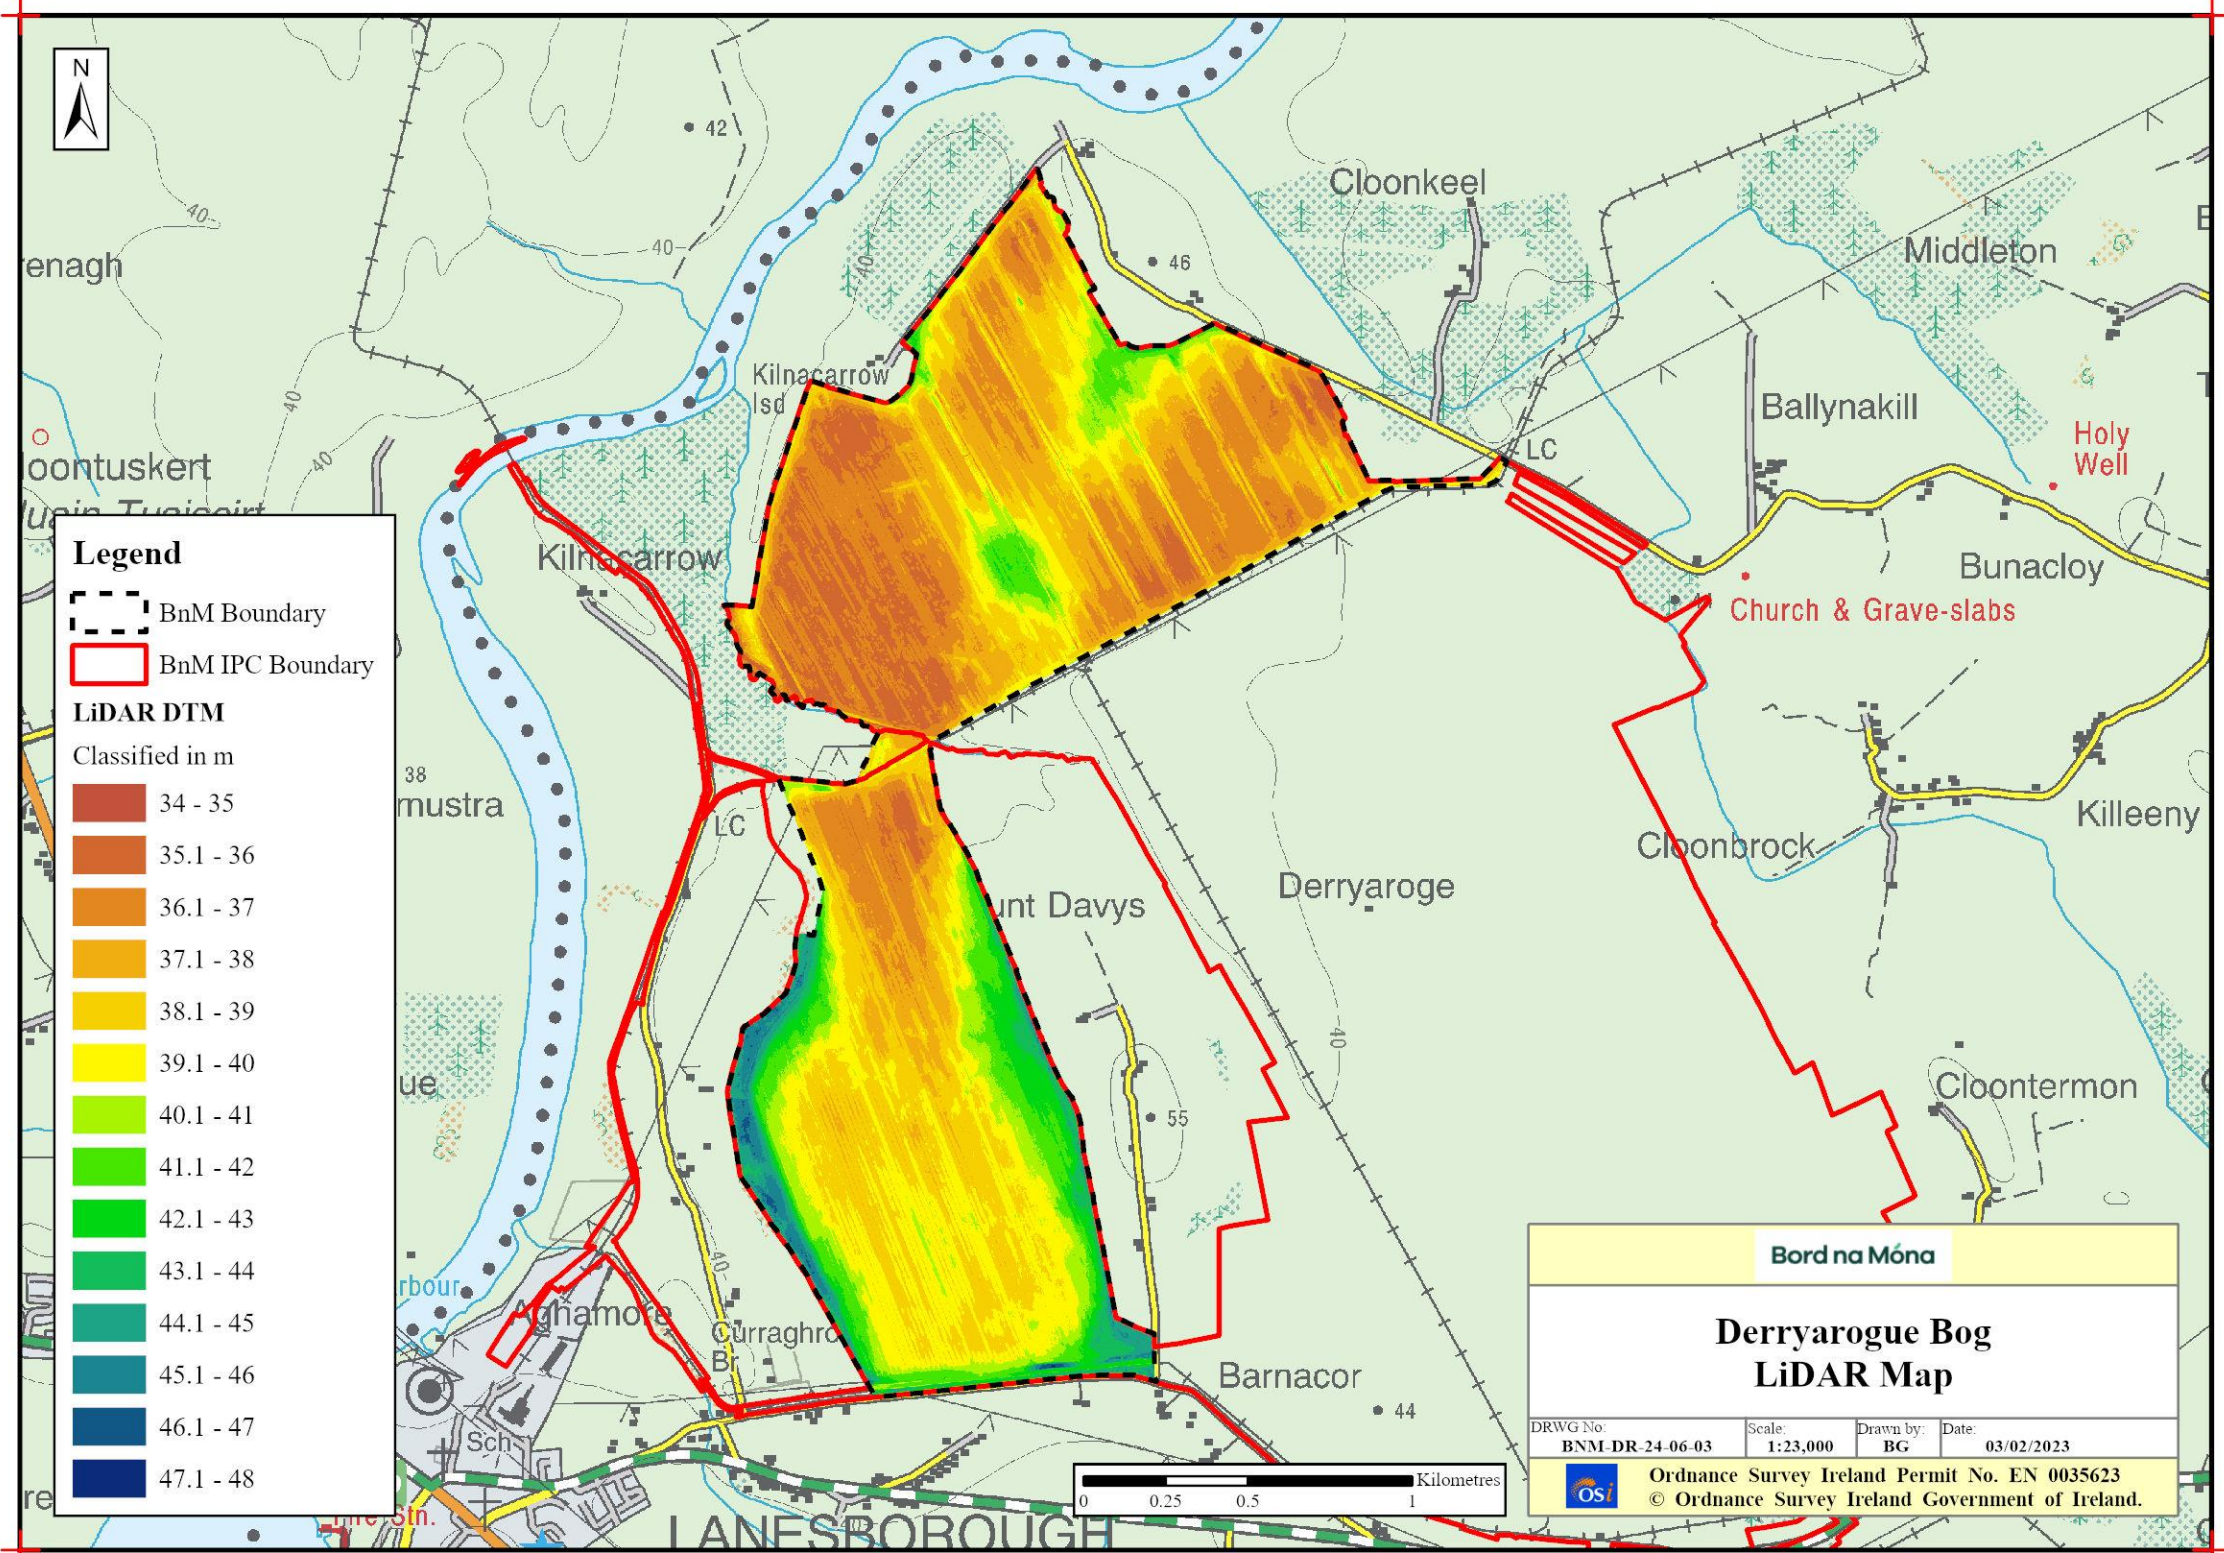

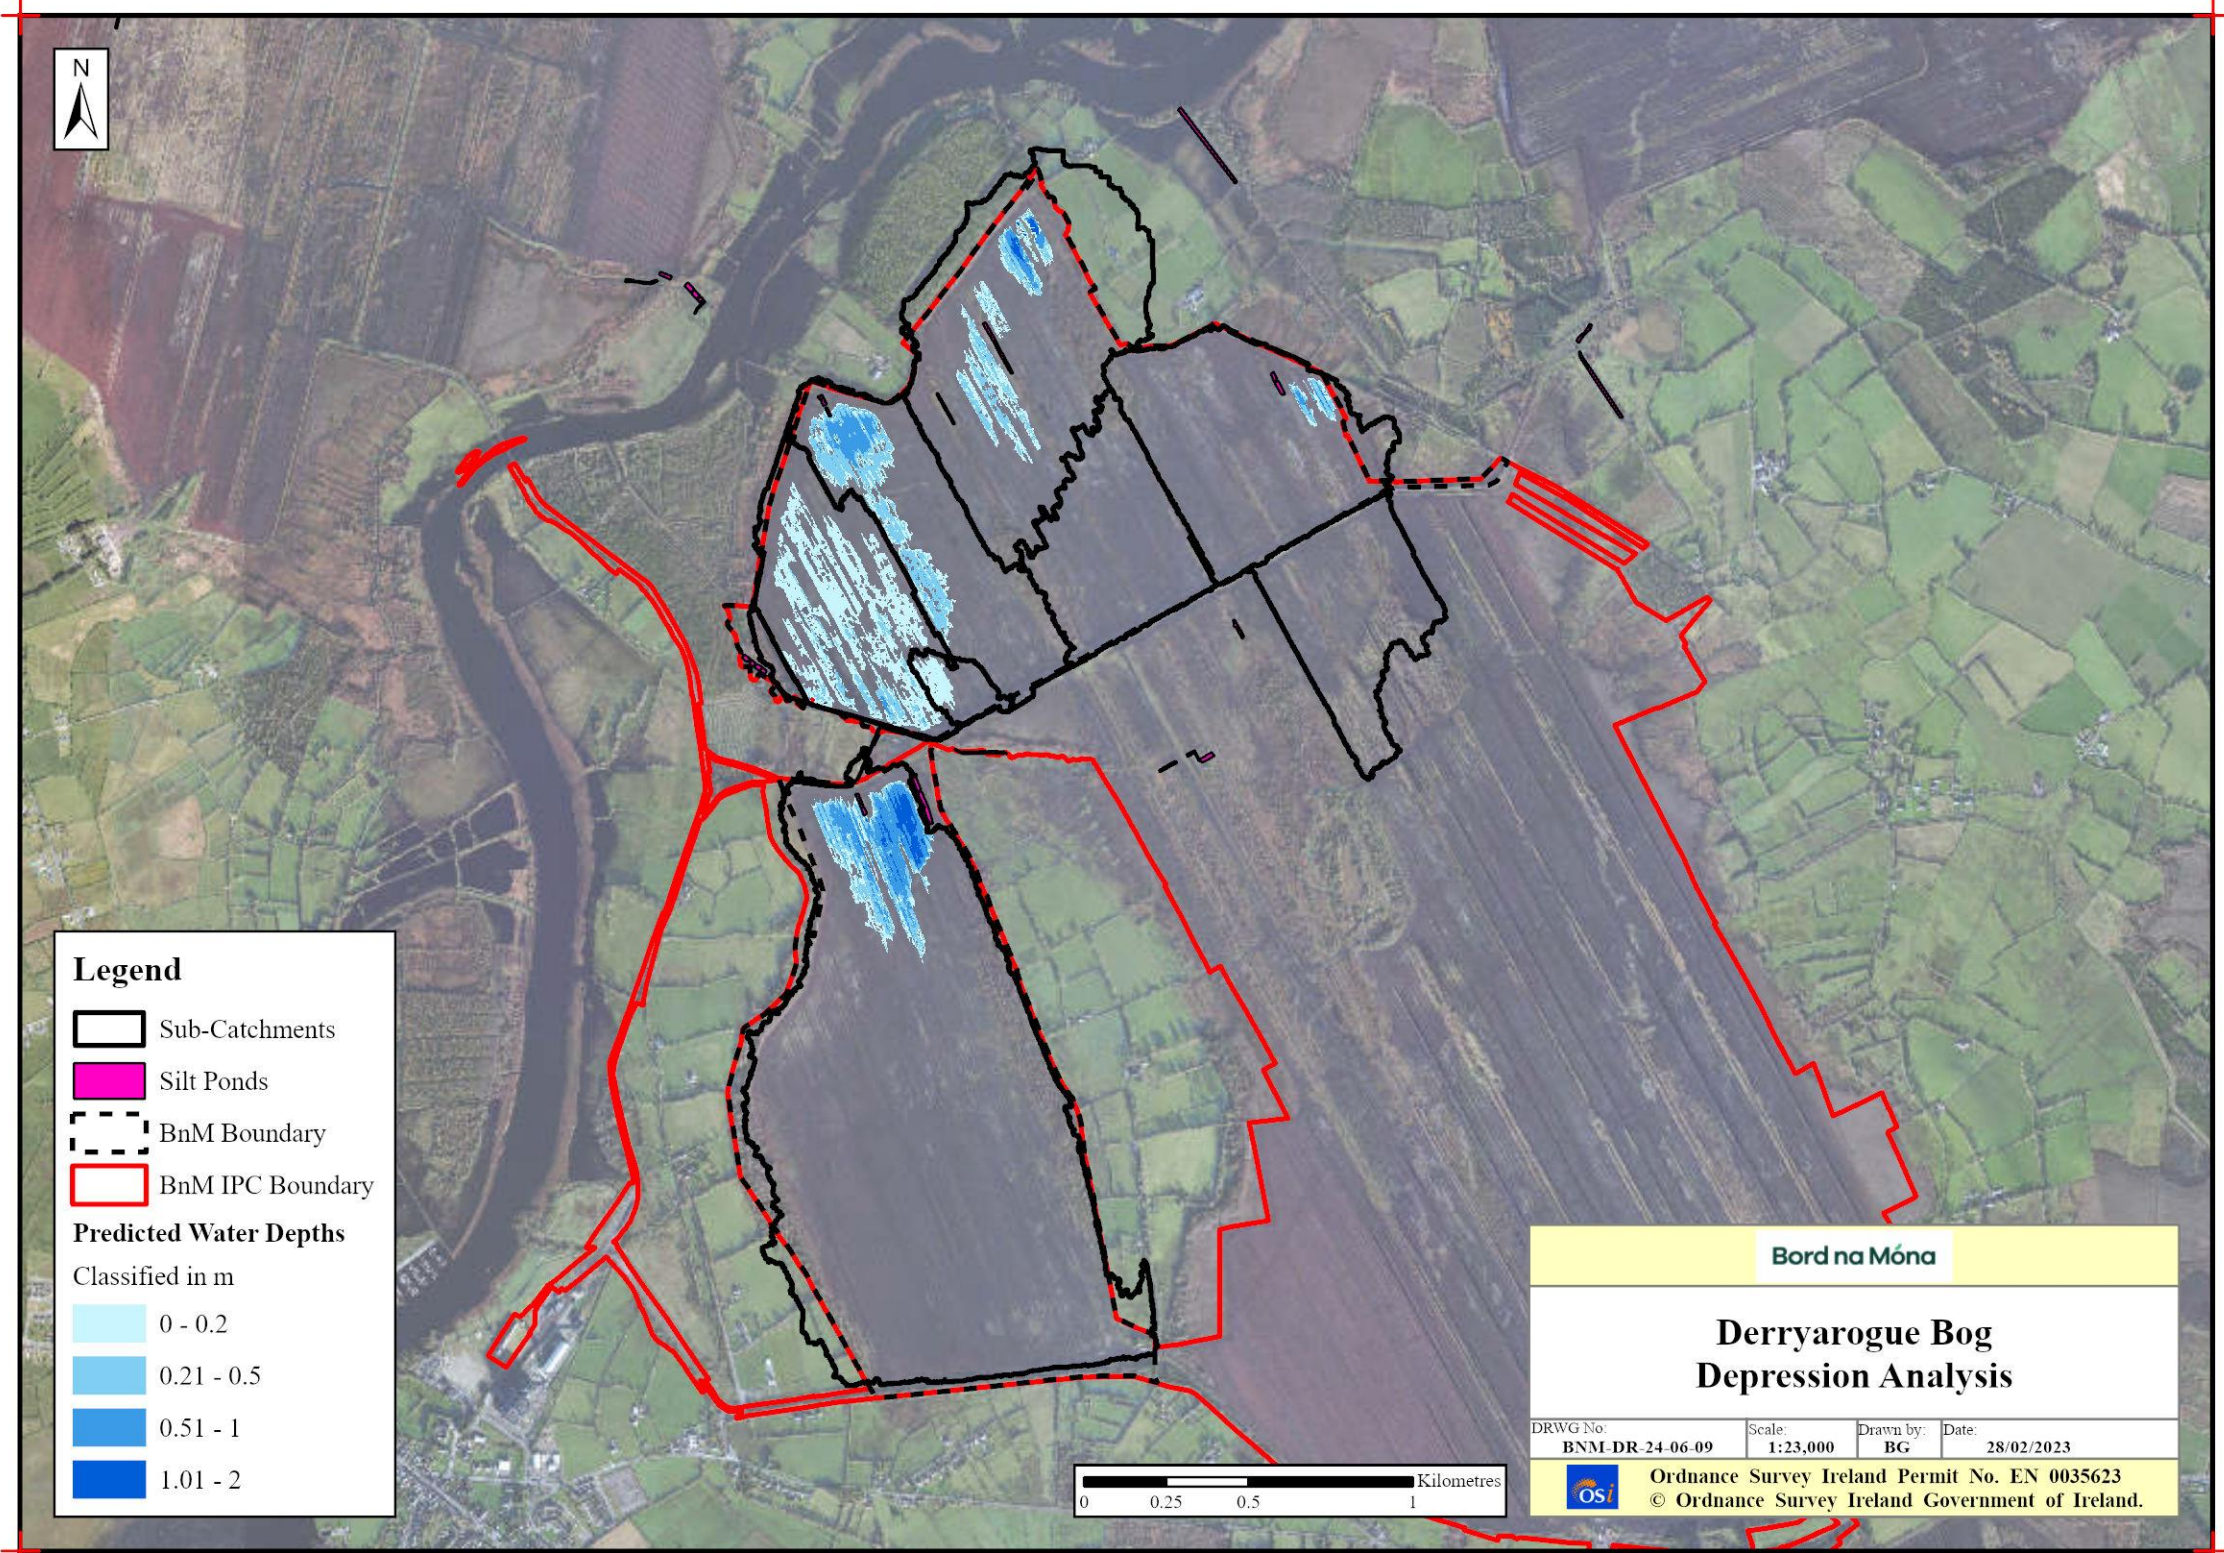

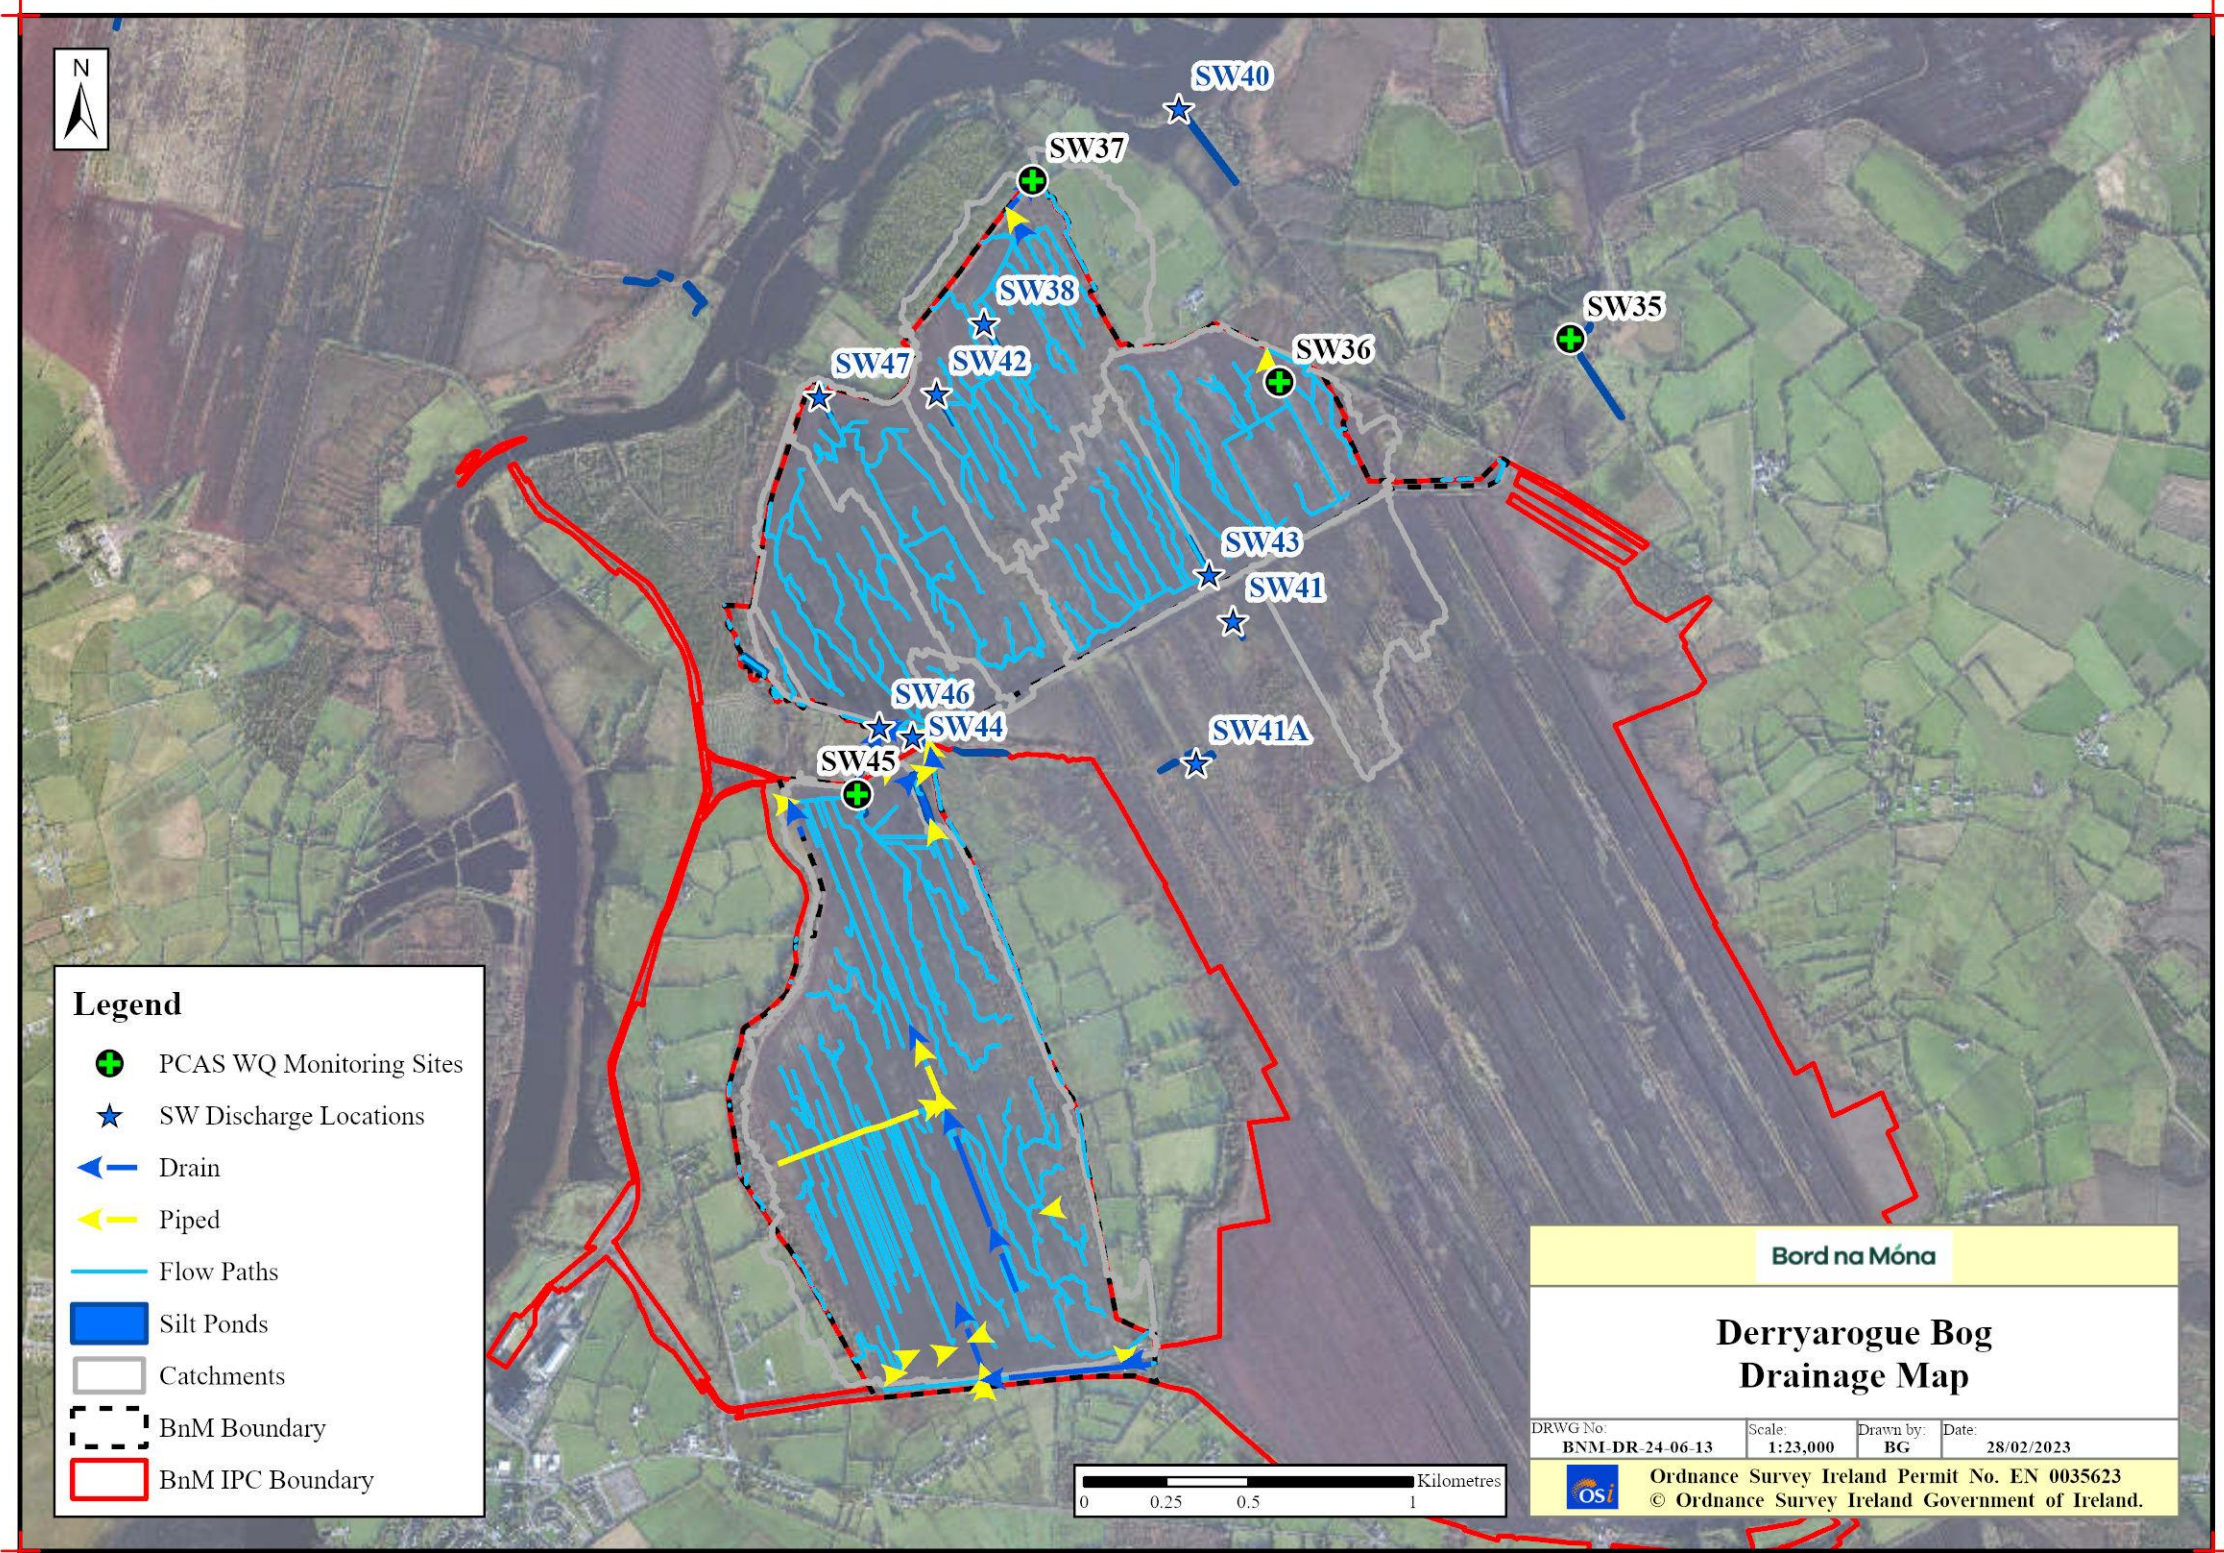

Rehabilitation Maps

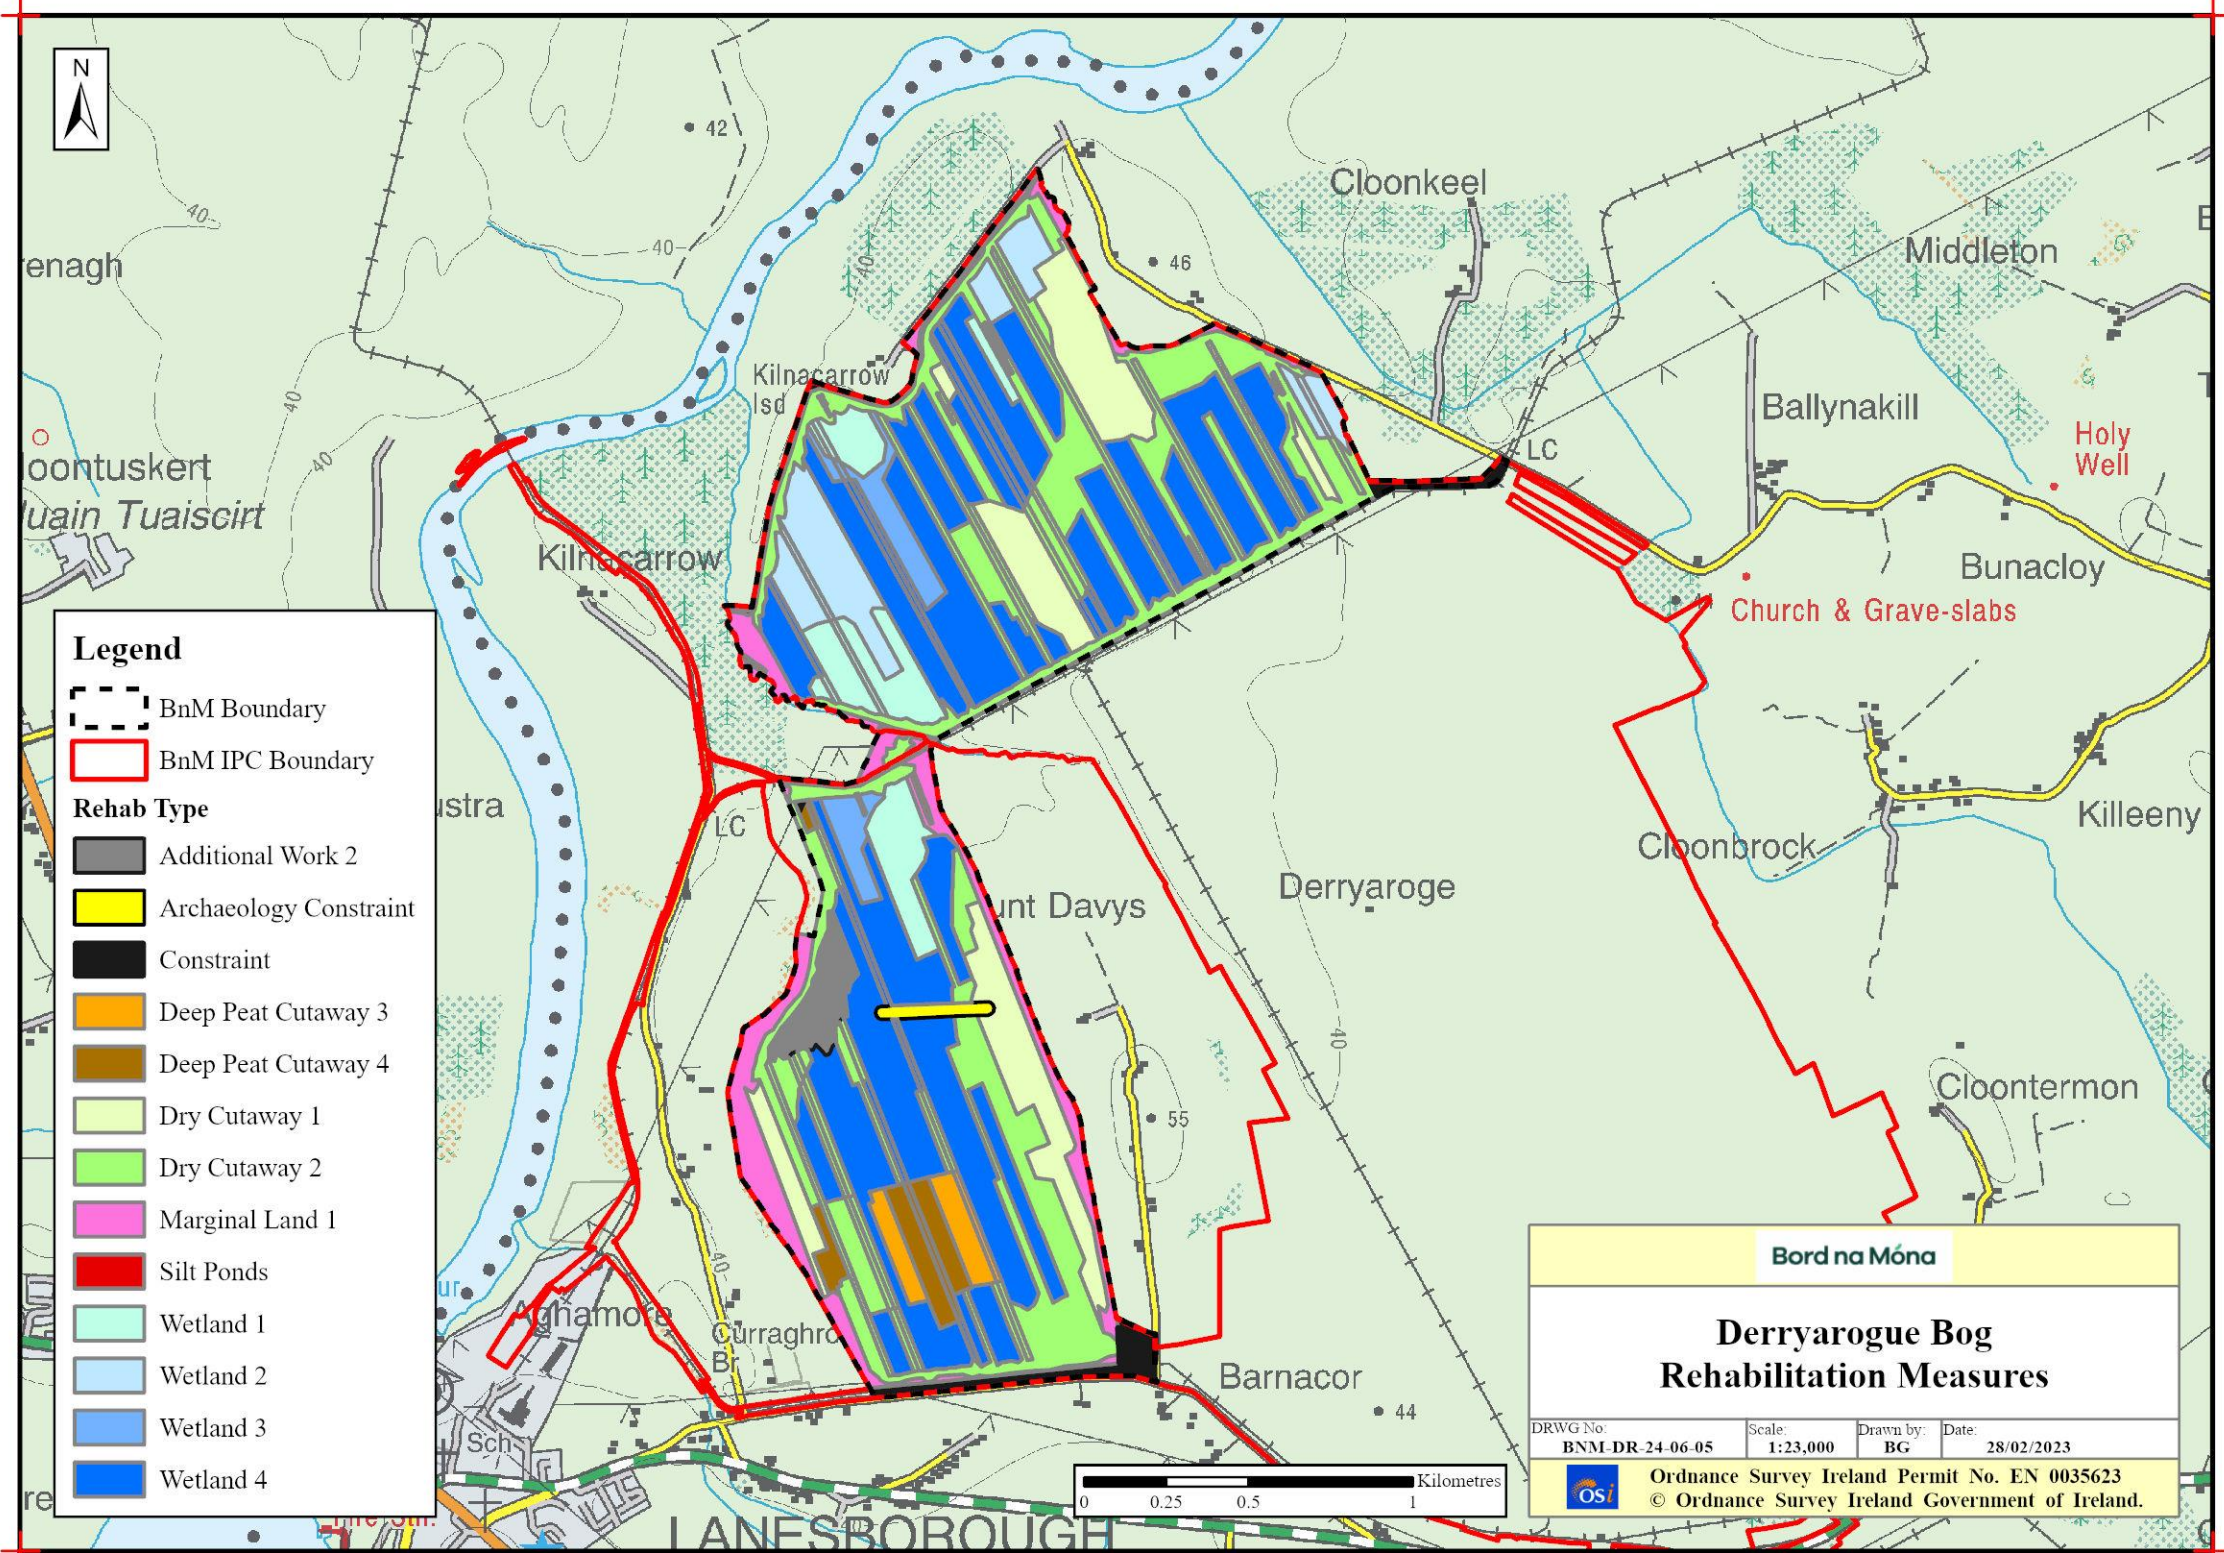

Legend

- BnM Boundary
- BnM IPC Boundary
- Rehab Type**
- Additional Work 2
- Archaeology Constraint
- Constraint
- Deep Peat Cutaway 3
- Deep Peat Cutaway 4
- Dry Cutaway 1
- Dry Cutaway 2
- Marginal Land 1
- Silt Ponds
- Wetland 1
- Wetland 2
- Wetland 3
- Wetland 4

Bord na Móna

**Derryarogue Bog
Rehabilitation Measures**

DRWG No: BNM-DR-24-06-05	Scale: 1:23,000	Drawn by: BG	Date: 28/02/2023
-----------------------------	--------------------	-----------------	---------------------

Ordnance Survey Ireland Permit No. EN 0035623
 © Ordnance Survey Ireland Government of Ireland.



