

Bord na Móna

Drinagh Bog Rehab Plan GIS Map Book 2023




Document Control Sheet						
Document Name:	Drinagh Bog Rehab Plan GIS Map Book 2023					
Document File Path:						
Document Status:	Final v1.1					
This document comprises:	DCS	TOC	Text (Body)	References	Maps	No. of Appendices
	1	1	0	0	15	0
Rev.	0.1	Author(s):		Checked By:		Approved By:
	Name(s):	BG		ML		MMcC
	Date:	01/03/2023		01/03/2023		01/03/2023
Rev.	1.0	Author(s):		Checked By:		Approved By:
	Name(s):	BG		ML		MMcC
	Date:	08/03/2023		08/03/2023		08/03/2023
Rev.	1.1	Author(s):		Checked By:		Approved By:
	Name(s):	BG		ML		MMcC
	Date:	27/03/2023		27/03/2023		27/03/2023


Bord na Móna would like to thank and acknowledge RPS Consultants for their input into this document and the provision of data for inclusion in these maps.

Table of Contents

Bog Site Information Maps	4
BNM-DR-24-16-01: Site Location Map.....	5
BNM-DR-24-16-02: Structures and Sampling	6
BNM-DR-24-16-04: Peat Depths	7
BNM-DR-24-16-17: Current Habitat Map	8
BNM-DR-24-16-21: Aerial Imagery 2000	9
BNM-DR-24-16-22: Aerial Imagery 2020	10
BNM-DR-24-16-23: Proximity Designated Sites.....	11
BNM-DR-24-16-24: Bog Group Map	12
Hydrology / Topography Maps	13
BNM-DR-24-16-WQ01: Water Quality Map	14
BNM-DR-24-16-SP01: Sampling Points	15
BNM-DR-24-16-03: LiDAR Map.....	16
BNM-DR-24-16-09: Depression Analysis.....	17
BNM-DR-24-16-13: General Drainage Map	18
Rehabilitation Maps	19
BNM-DR-24-16-05: Enhanced Rehabilitation Measures	20
BNM-DR-24-16-20: Standard Rehabilitation Measures.....	21

Bog Site Information Maps

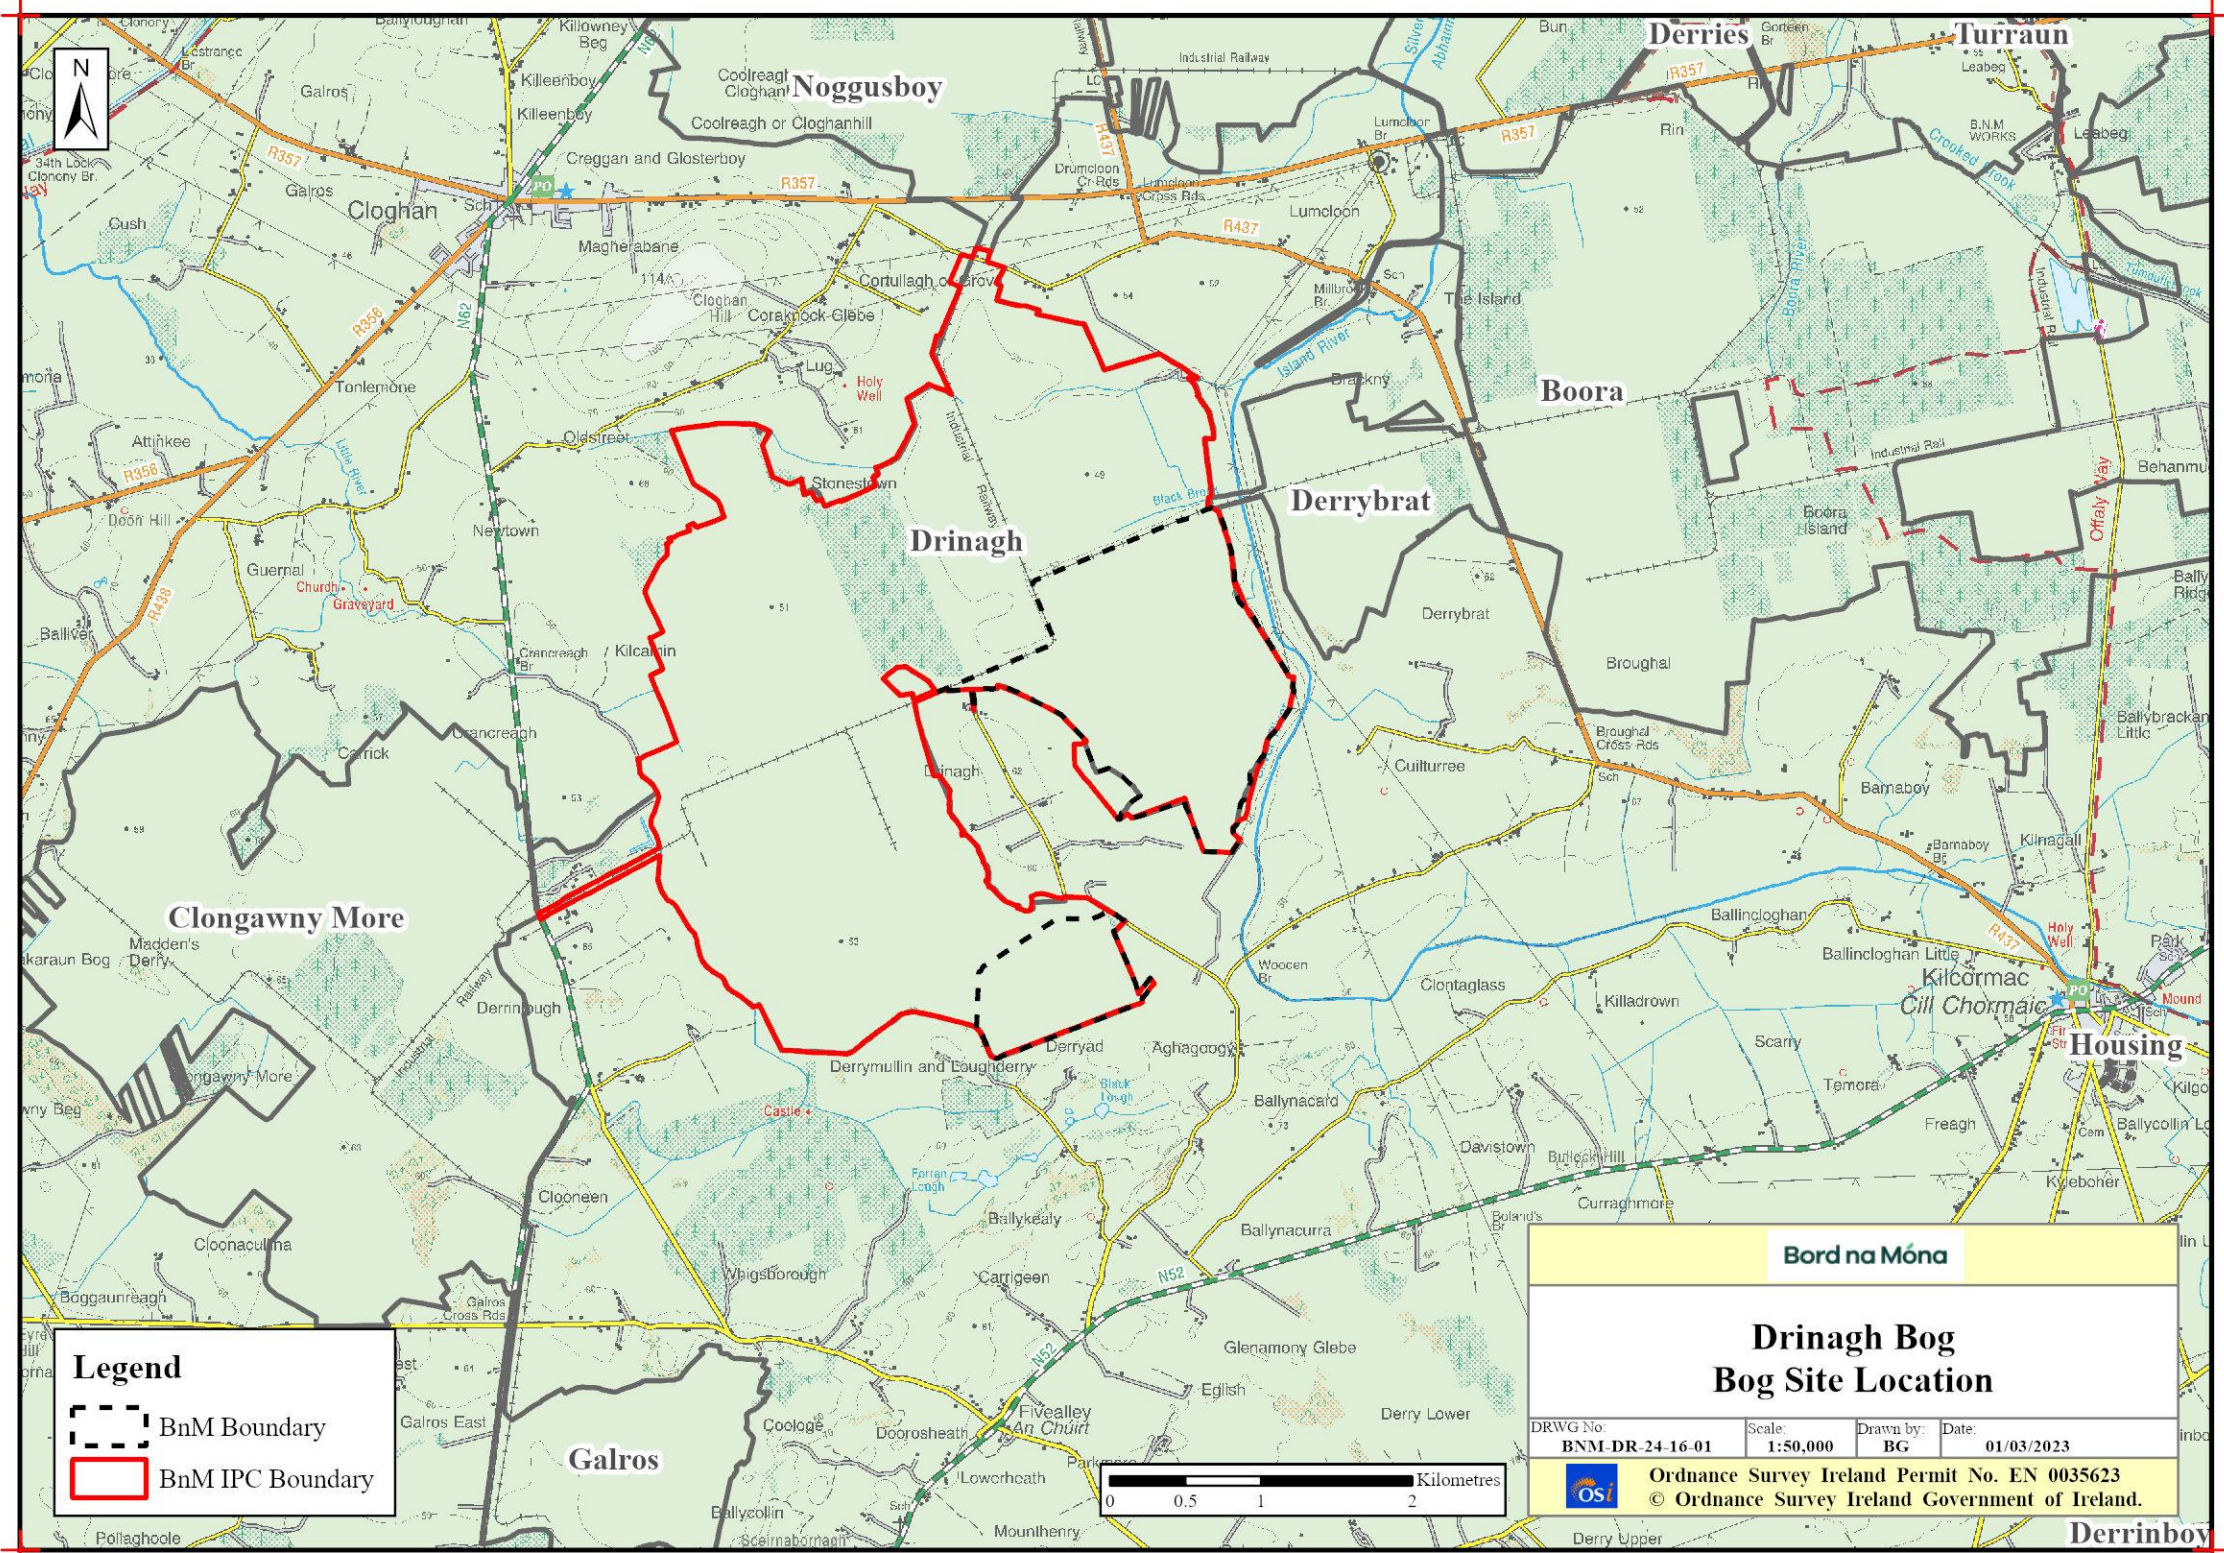

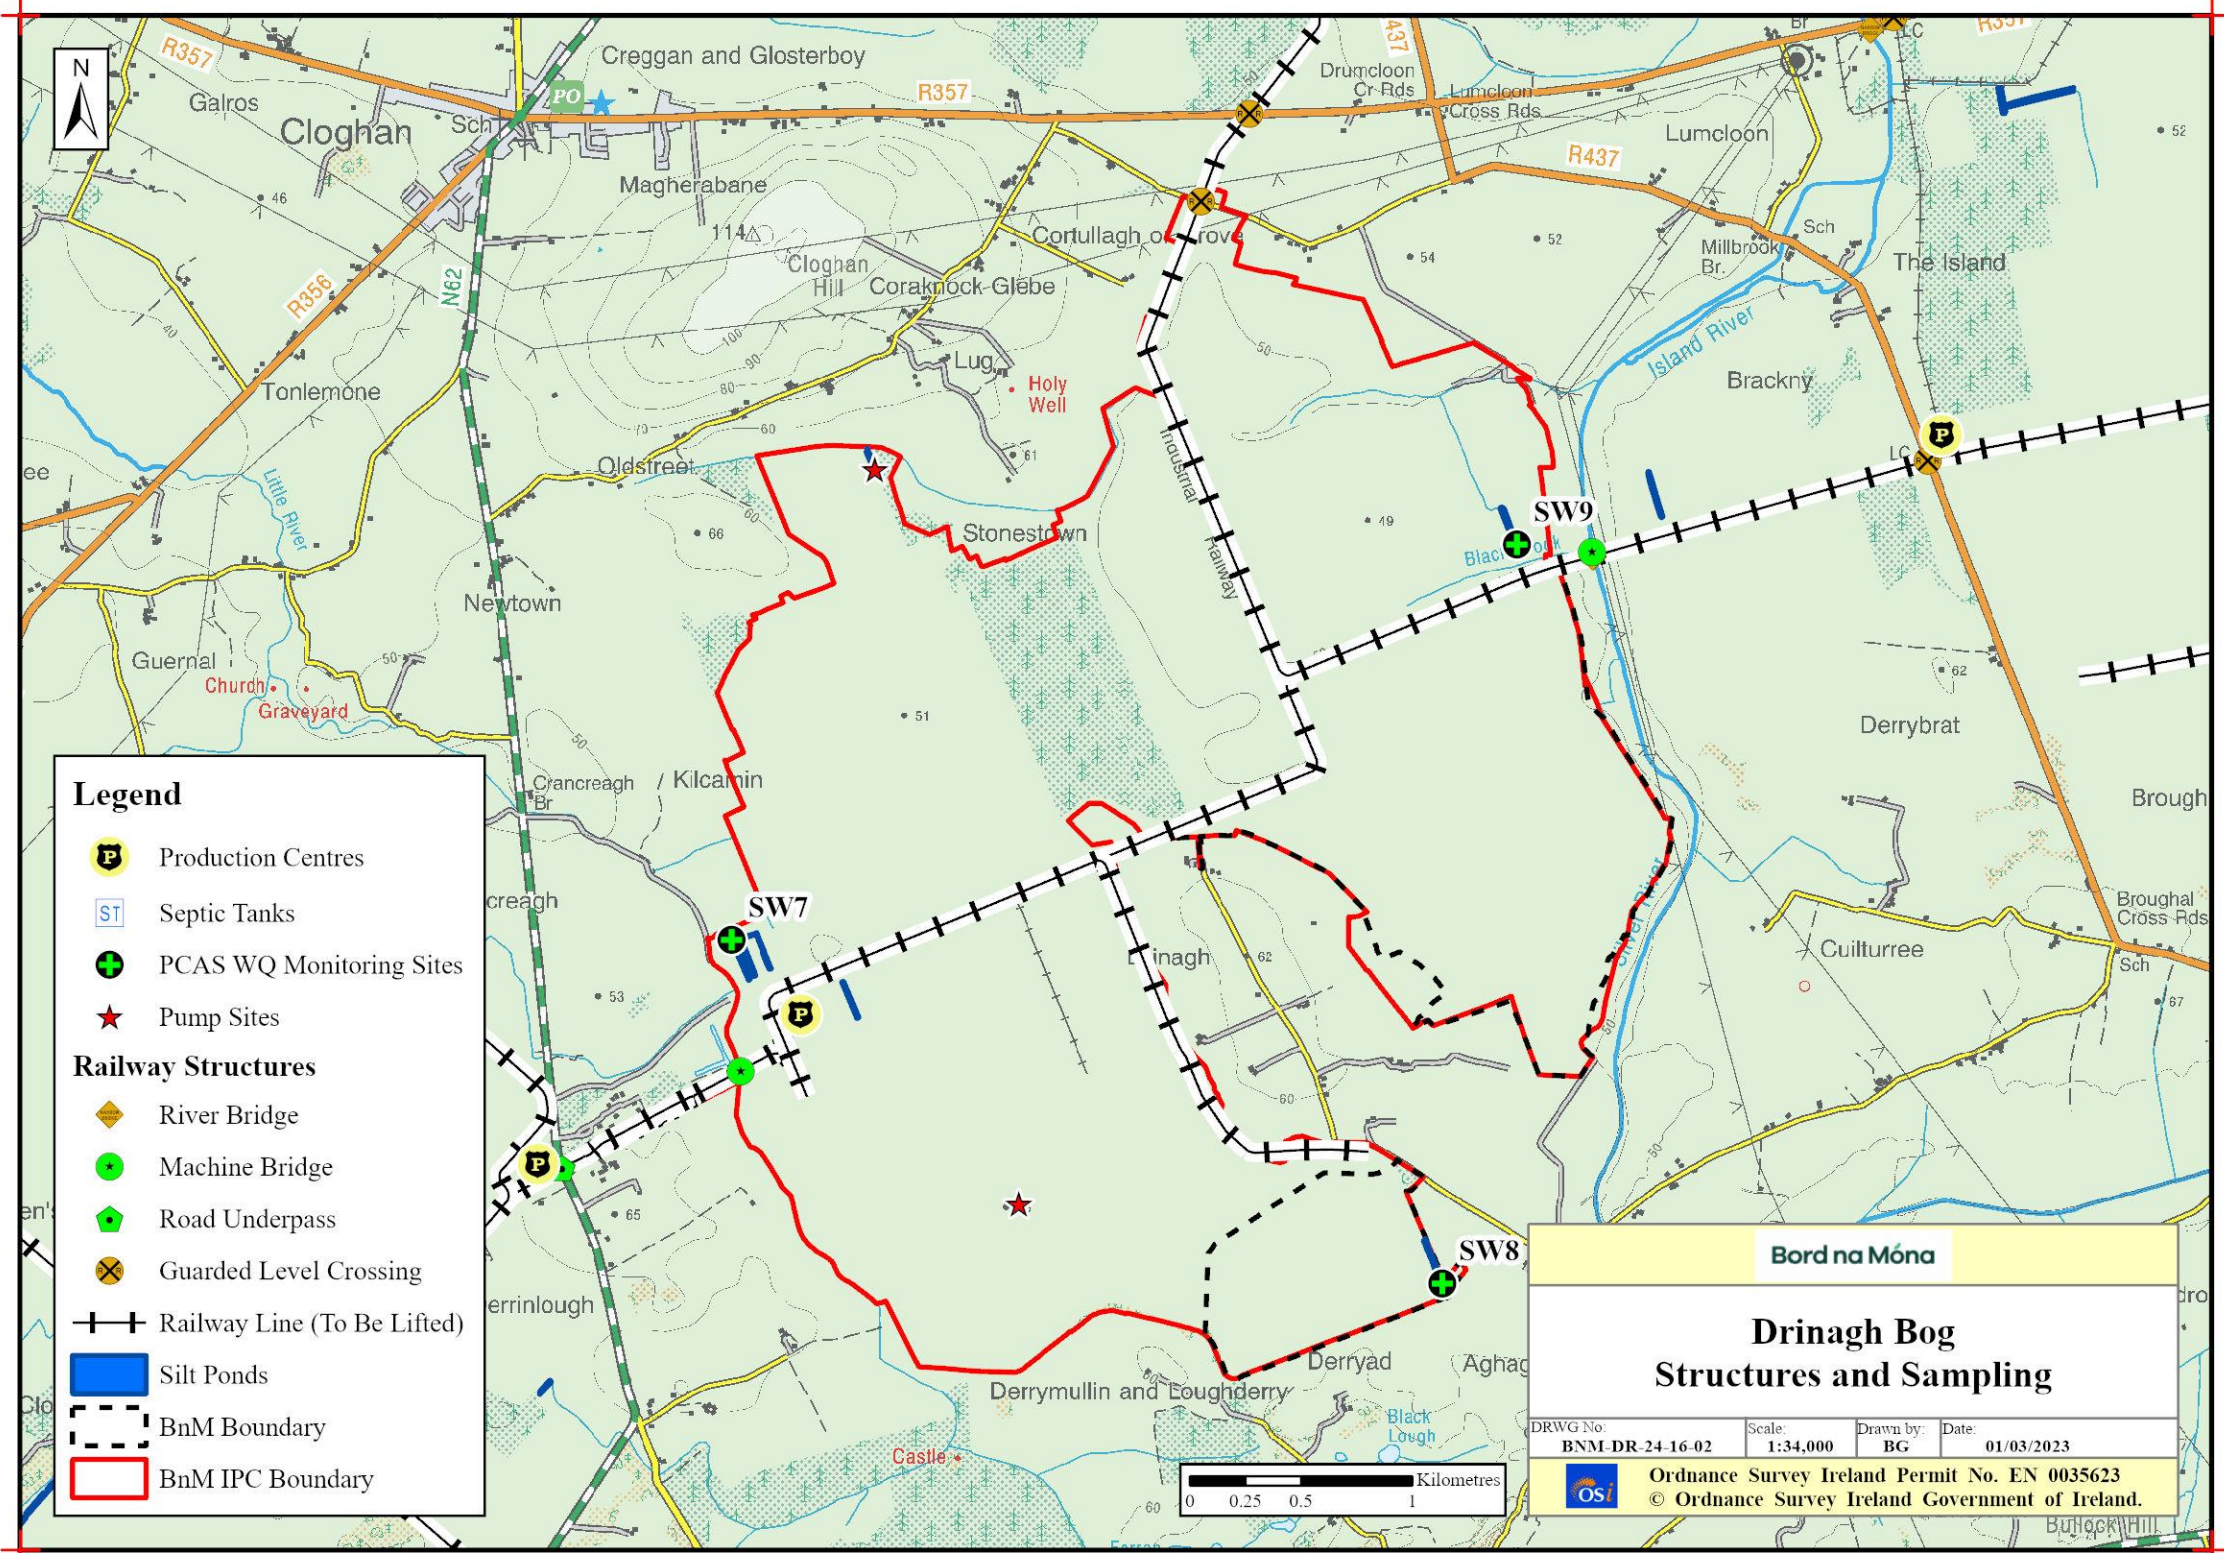

Legend

- Production Centres
- Septic Tanks
- PCAS WQ Monitoring Sites
- Pump Sites

Railway Structures

- River Bridge
- Machine Bridge
- Road Underpass
- Guarded Level Crossing
- Railway Line (To Be Lifted)

- Silt Ponds
- BnM Boundary
- BnM IPC Boundary


Bord na Móna


**Drinagh Bog
Structures and Sampling**

DRWG No: BNM-DR-24-16-02	Scale: 1:34,000	Drawn by: BG	Date: 01/03/2023
-----------------------------	--------------------	-----------------	---------------------

Ordnance Survey Ireland Permit No. EN 0035623
 © Ordnance Survey Ireland Government of Ireland.



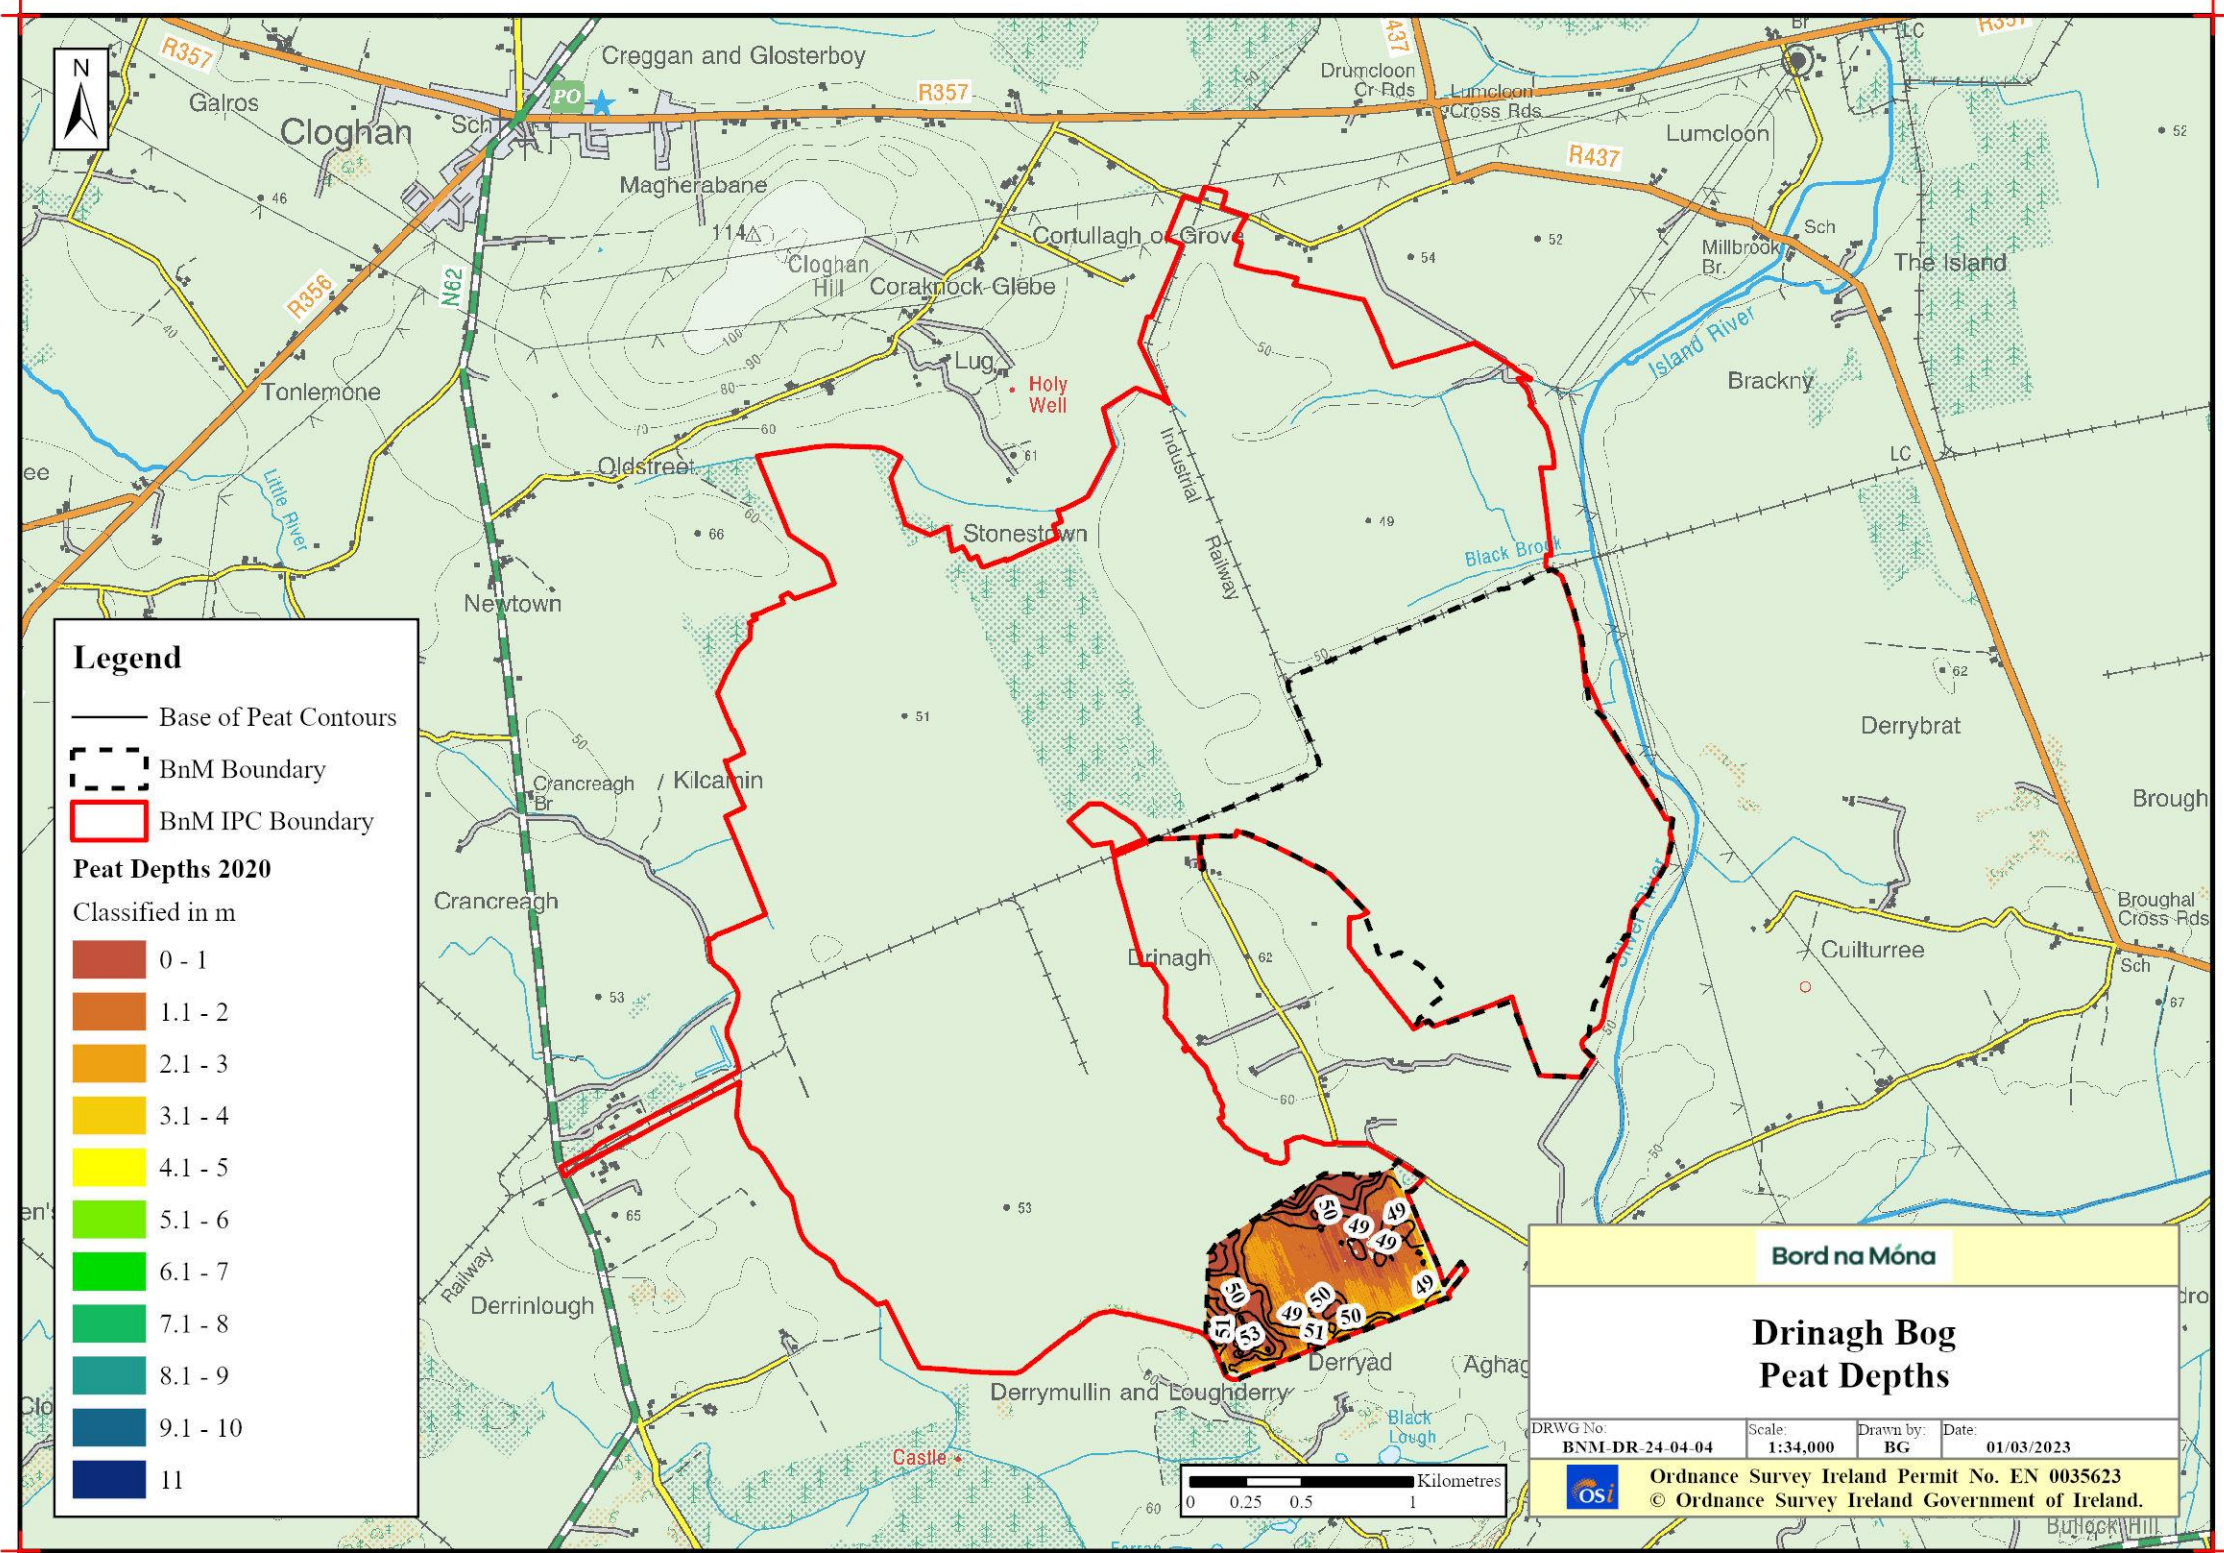

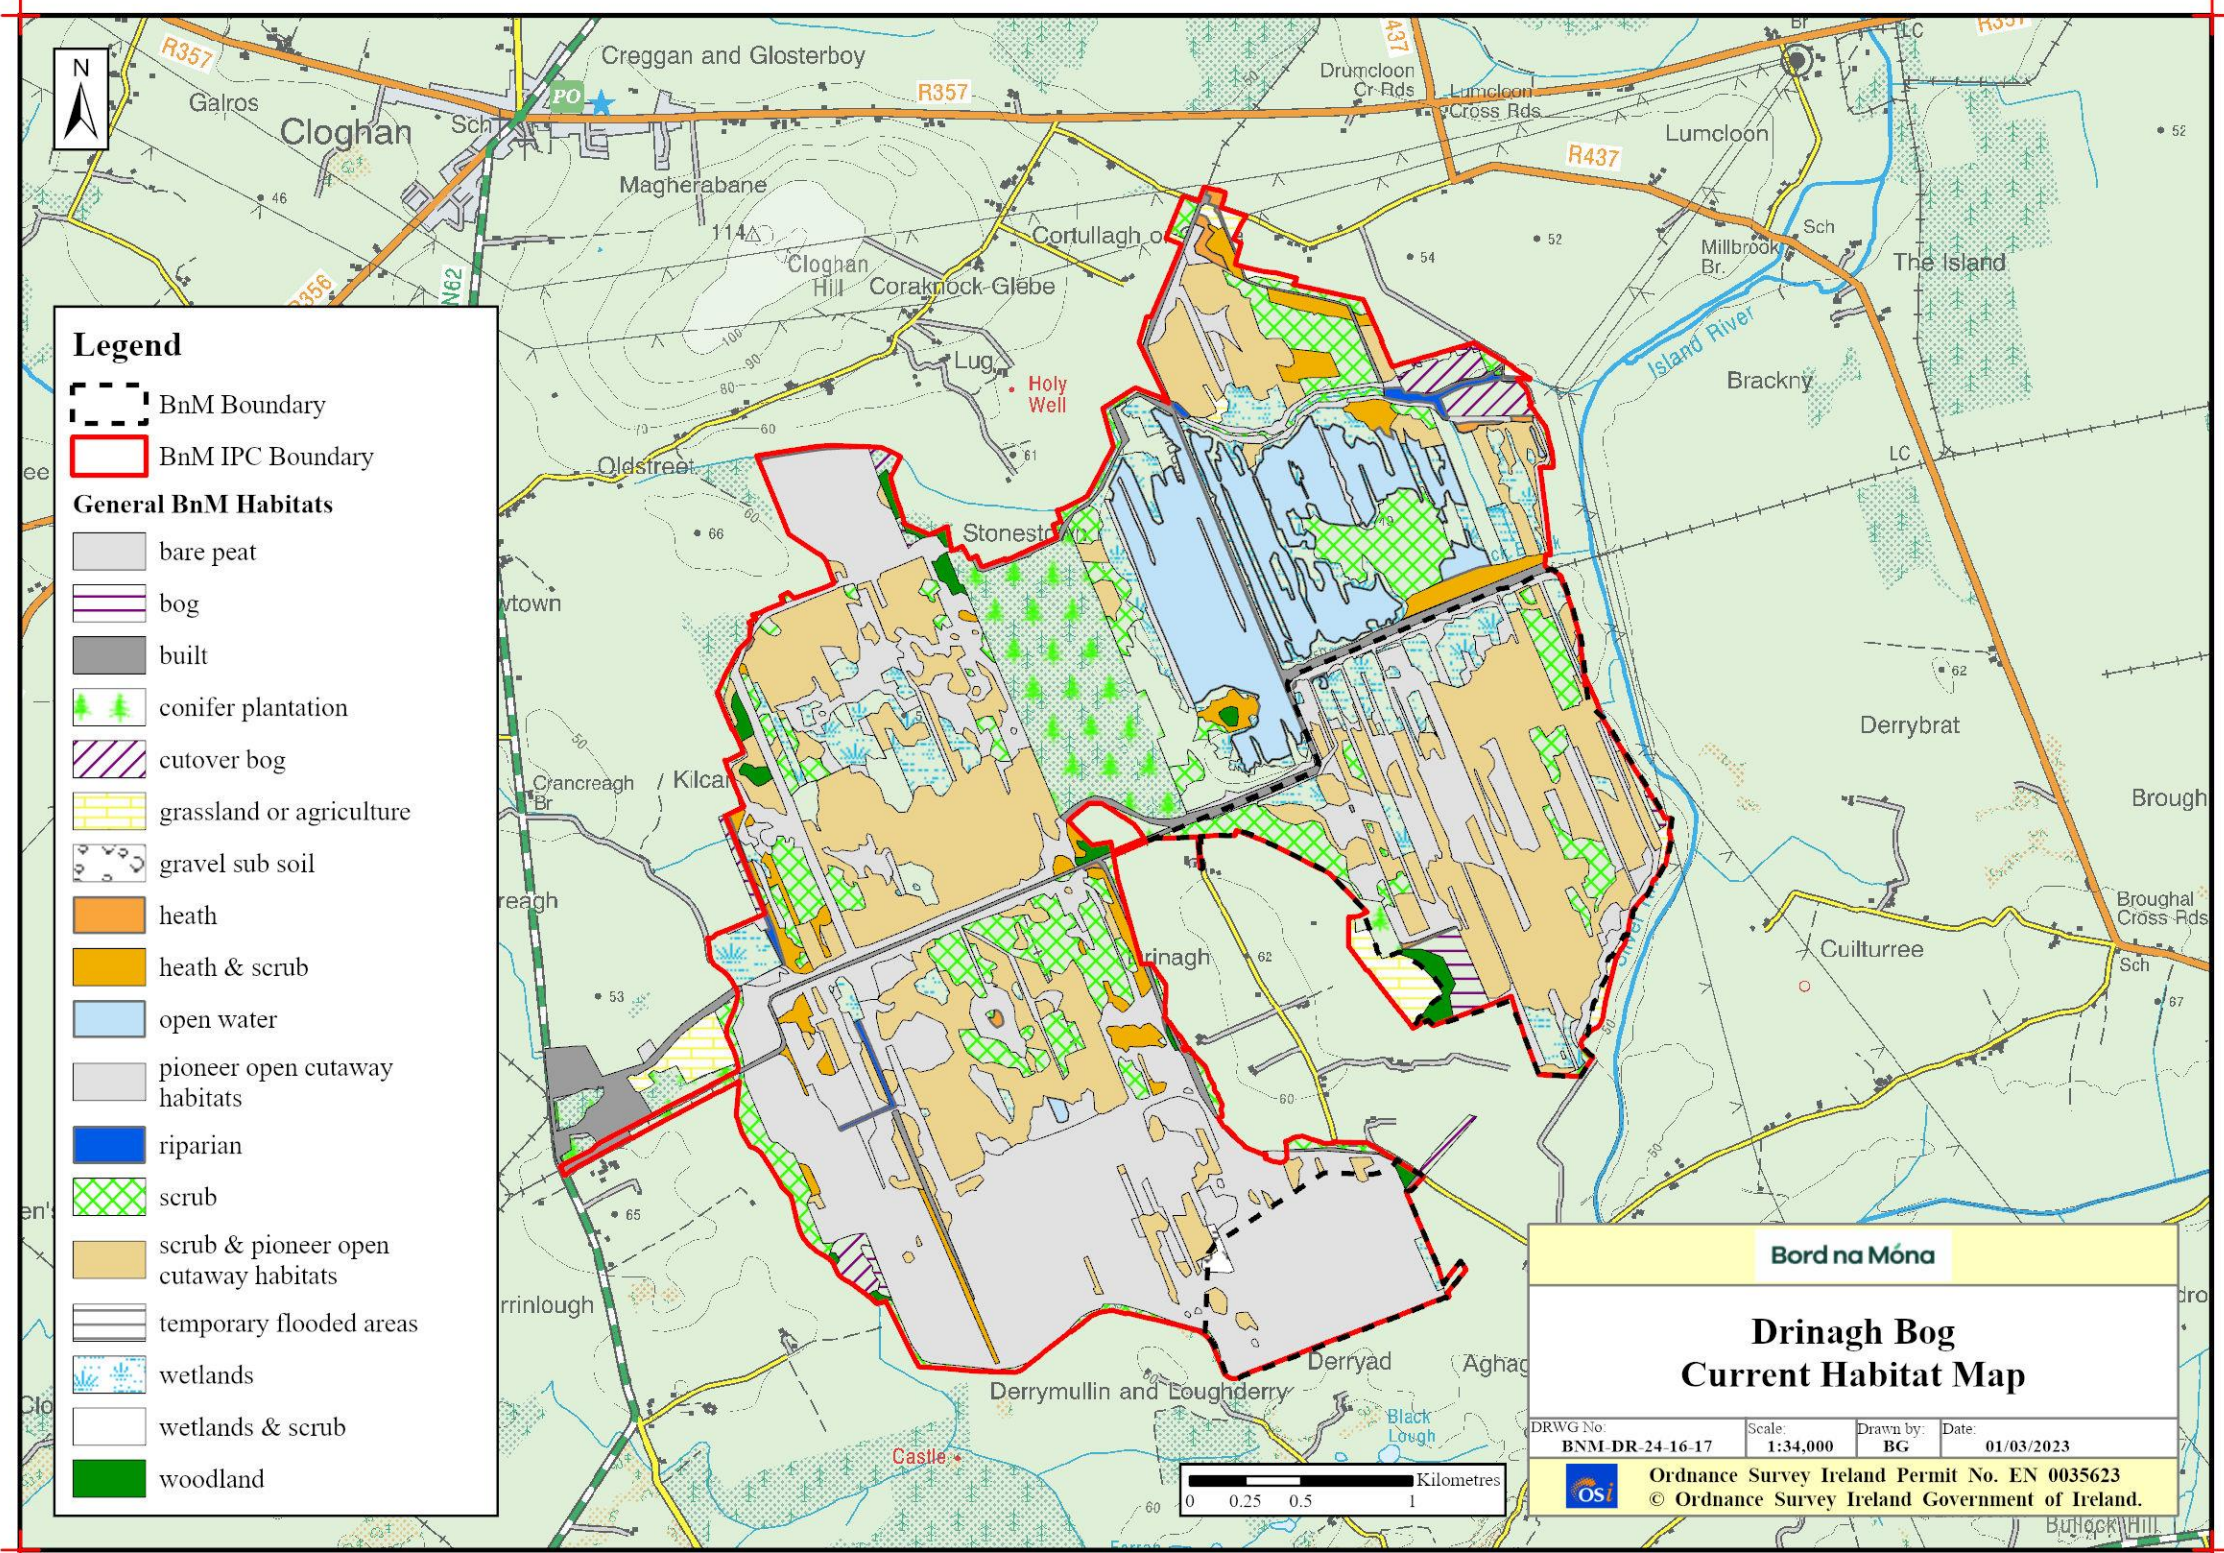

Legend

- BnM Boundary
- BnM IPC Boundary

General BnM Habitats


- bare peat
- bog
- built
- conifer plantation
- cutover bog
- grassland or agriculture
- gravel sub soil
- heath
- heath & scrub
- open water
- pioneer open cutaway habitats
- riparian
- scrub
- scrub & pioneer open cutaway habitats
- temporary flooded areas
- wetlands
- wetlands & scrub
- woodland


Bord na Móna


**Drinagh Bog
Current Habitat Map**


DRWG No: BNM-DR-24-16-17	Scale: 1:34,000	Drawn by: BG	Date: 01/03/2023
-----------------------------	--------------------	-----------------	---------------------

Ordnance Survey Ireland Permit No. EN 0035623
 © Ordnance Survey Ireland Government of Ireland.

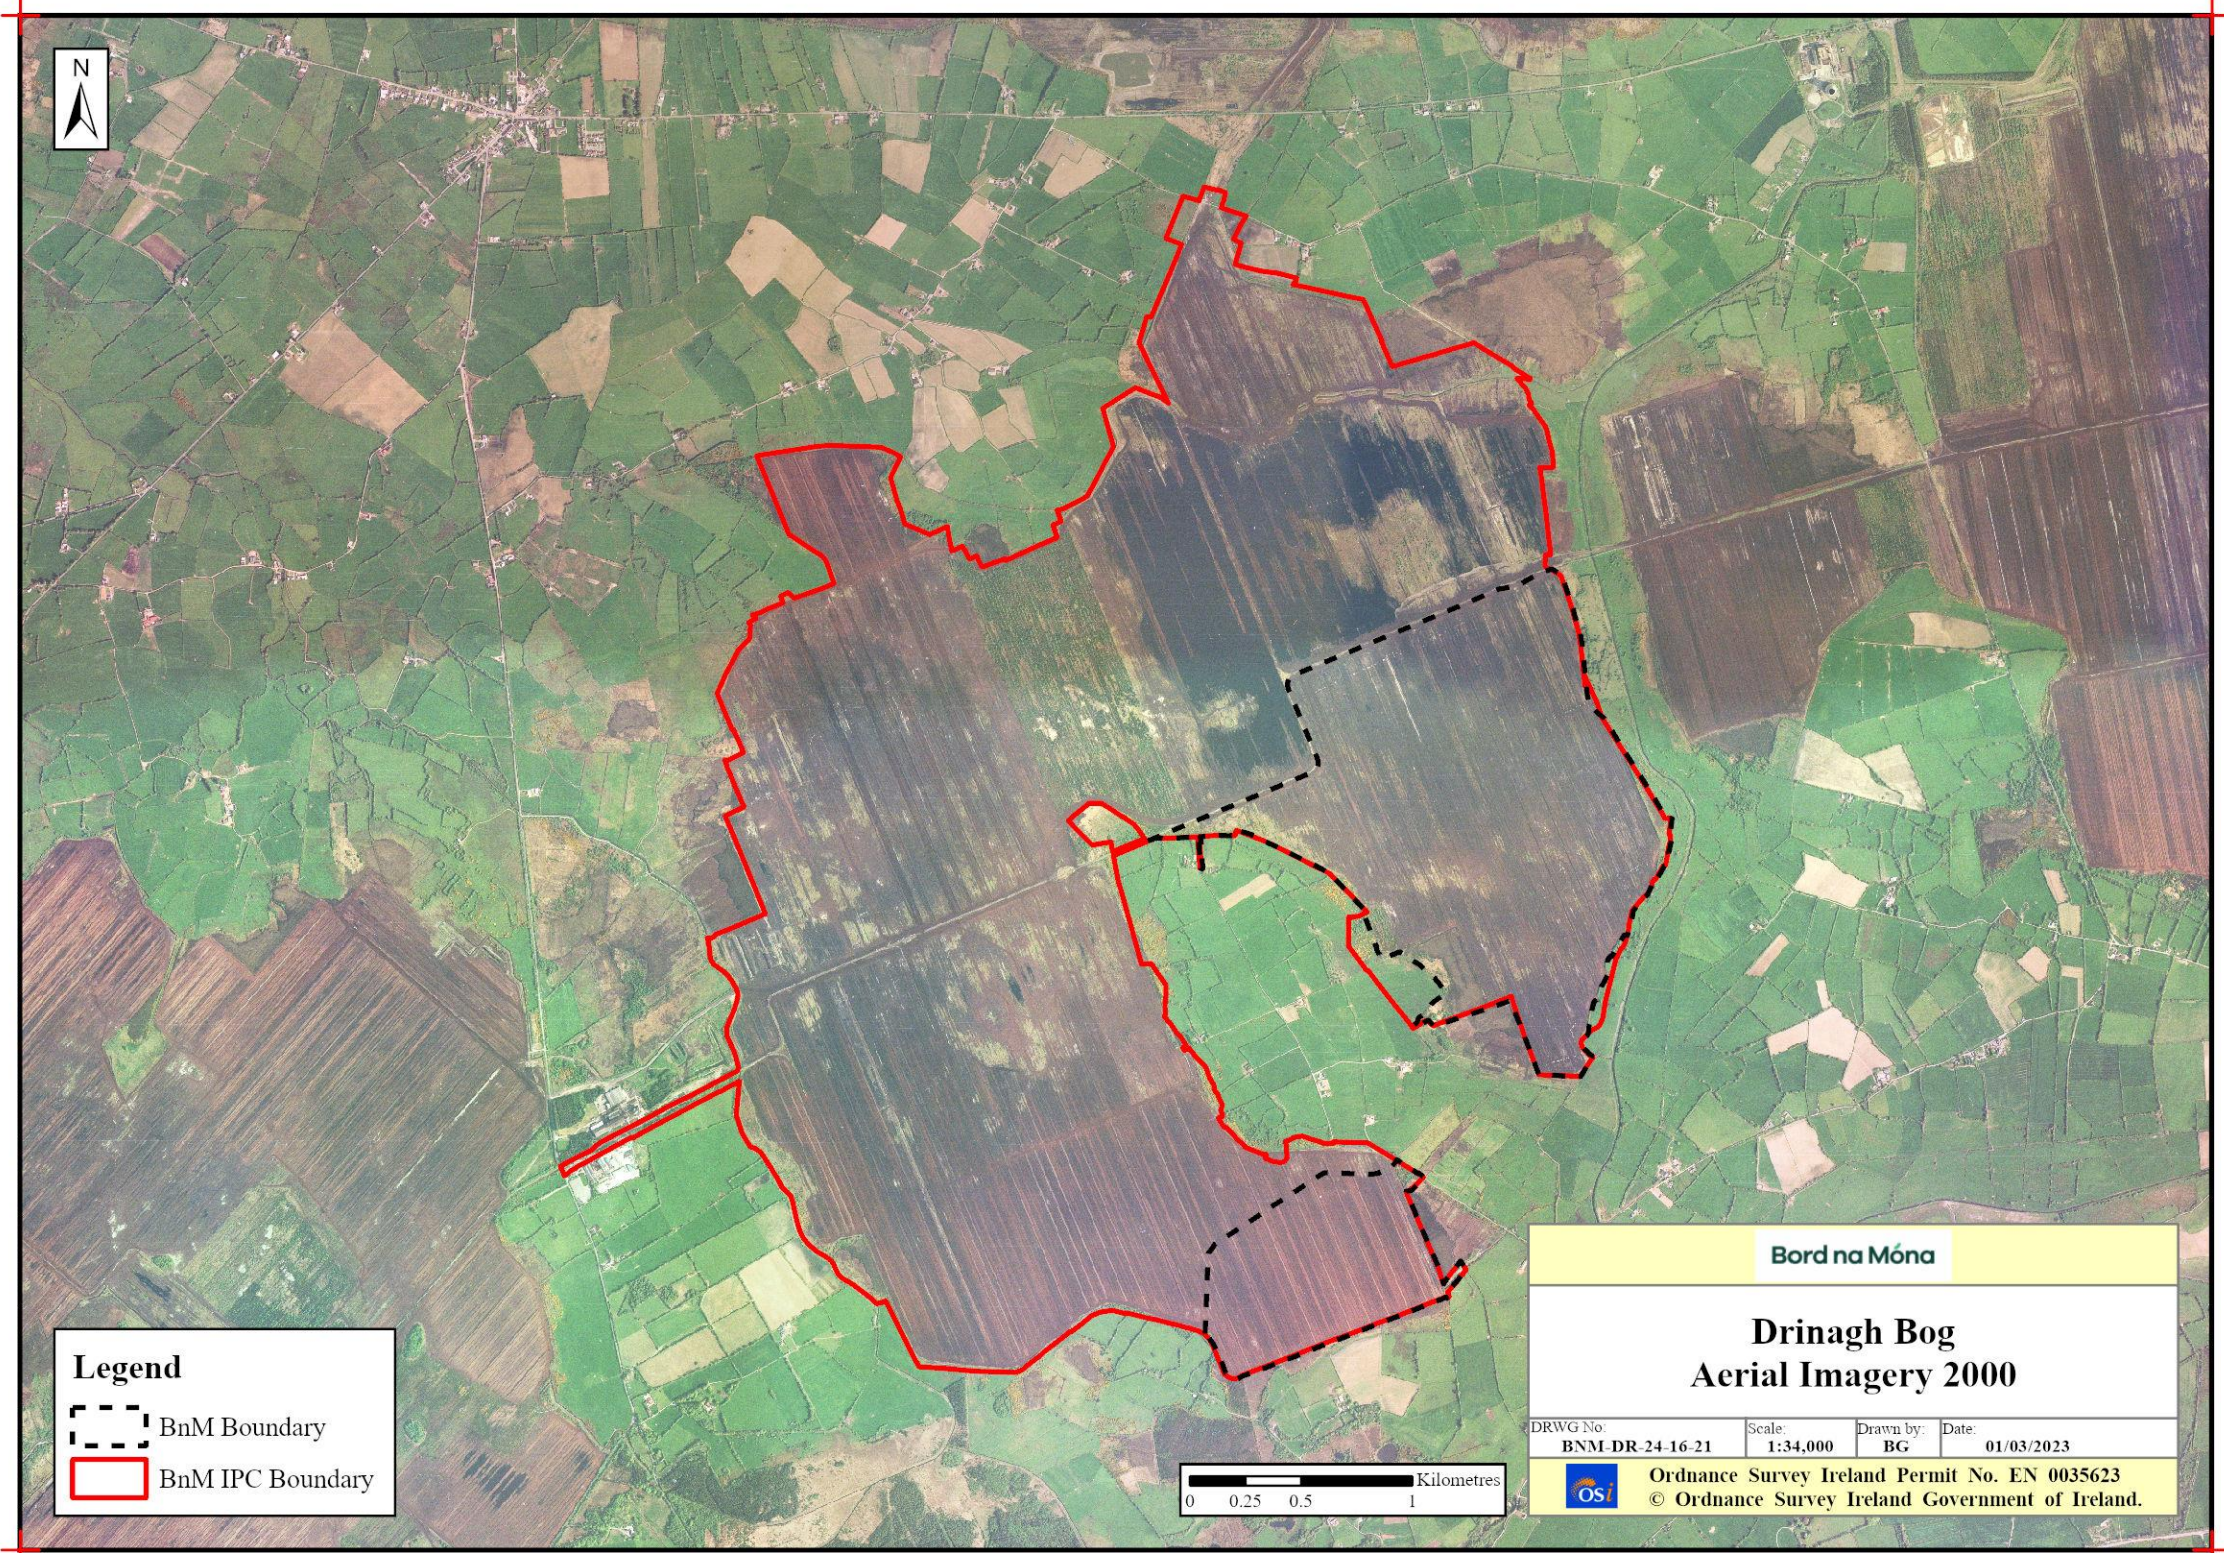


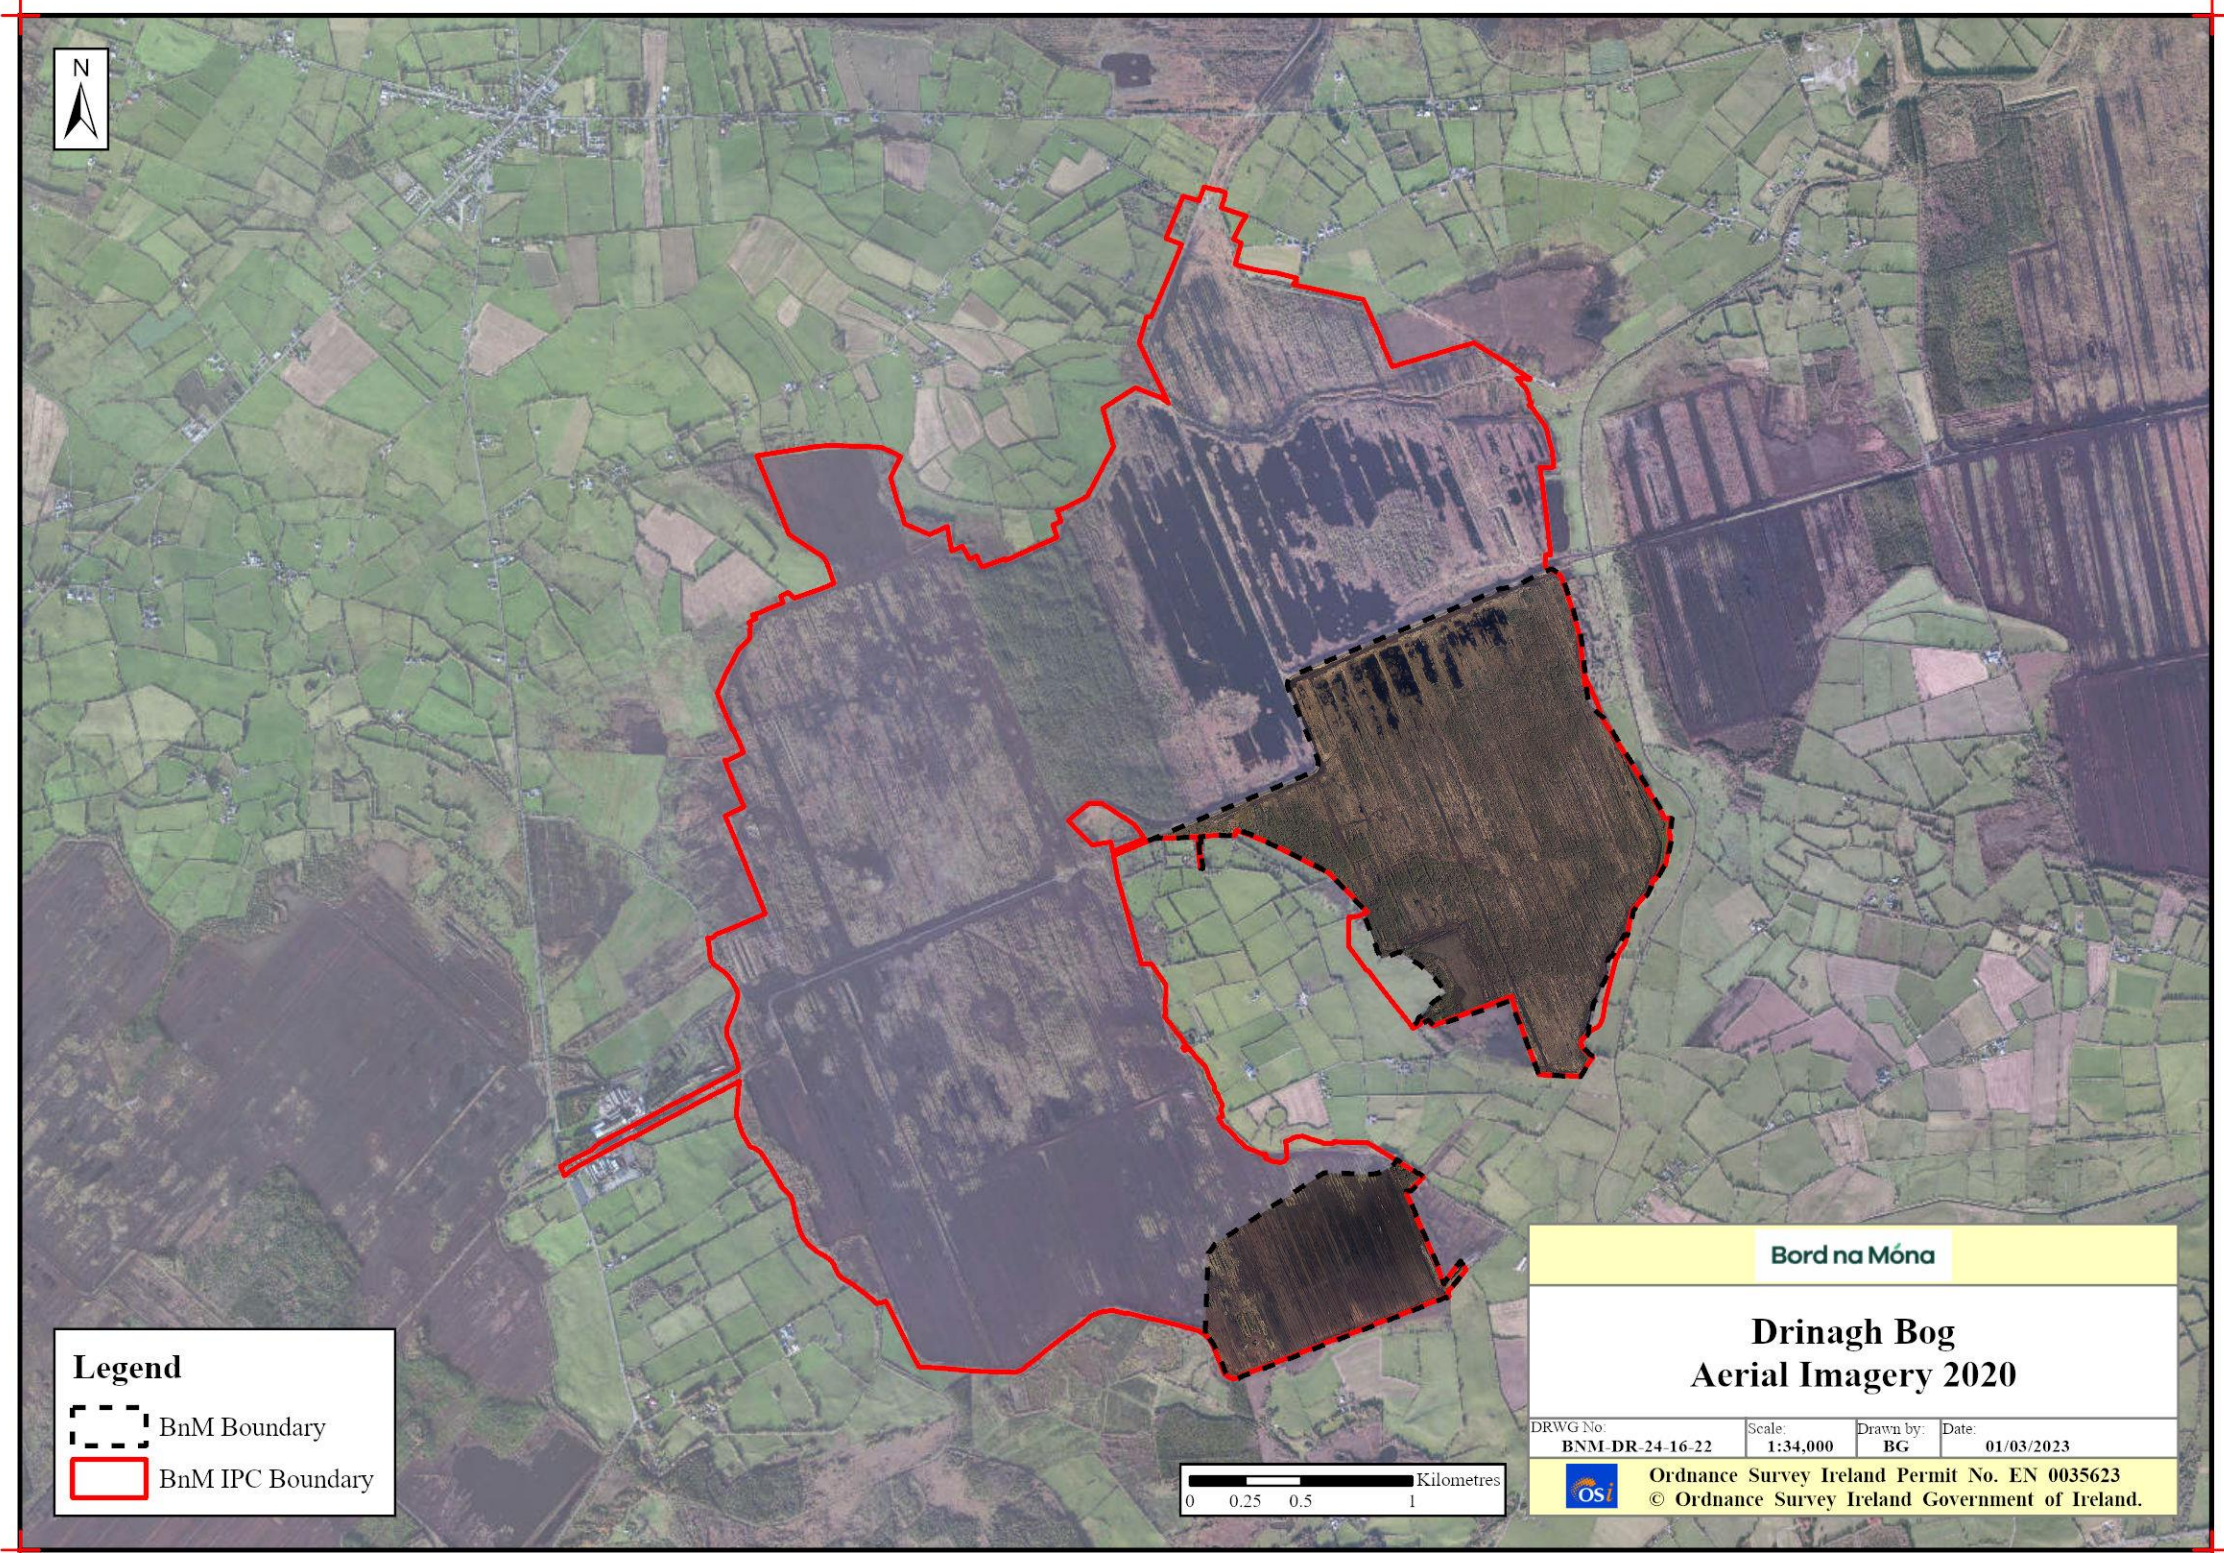


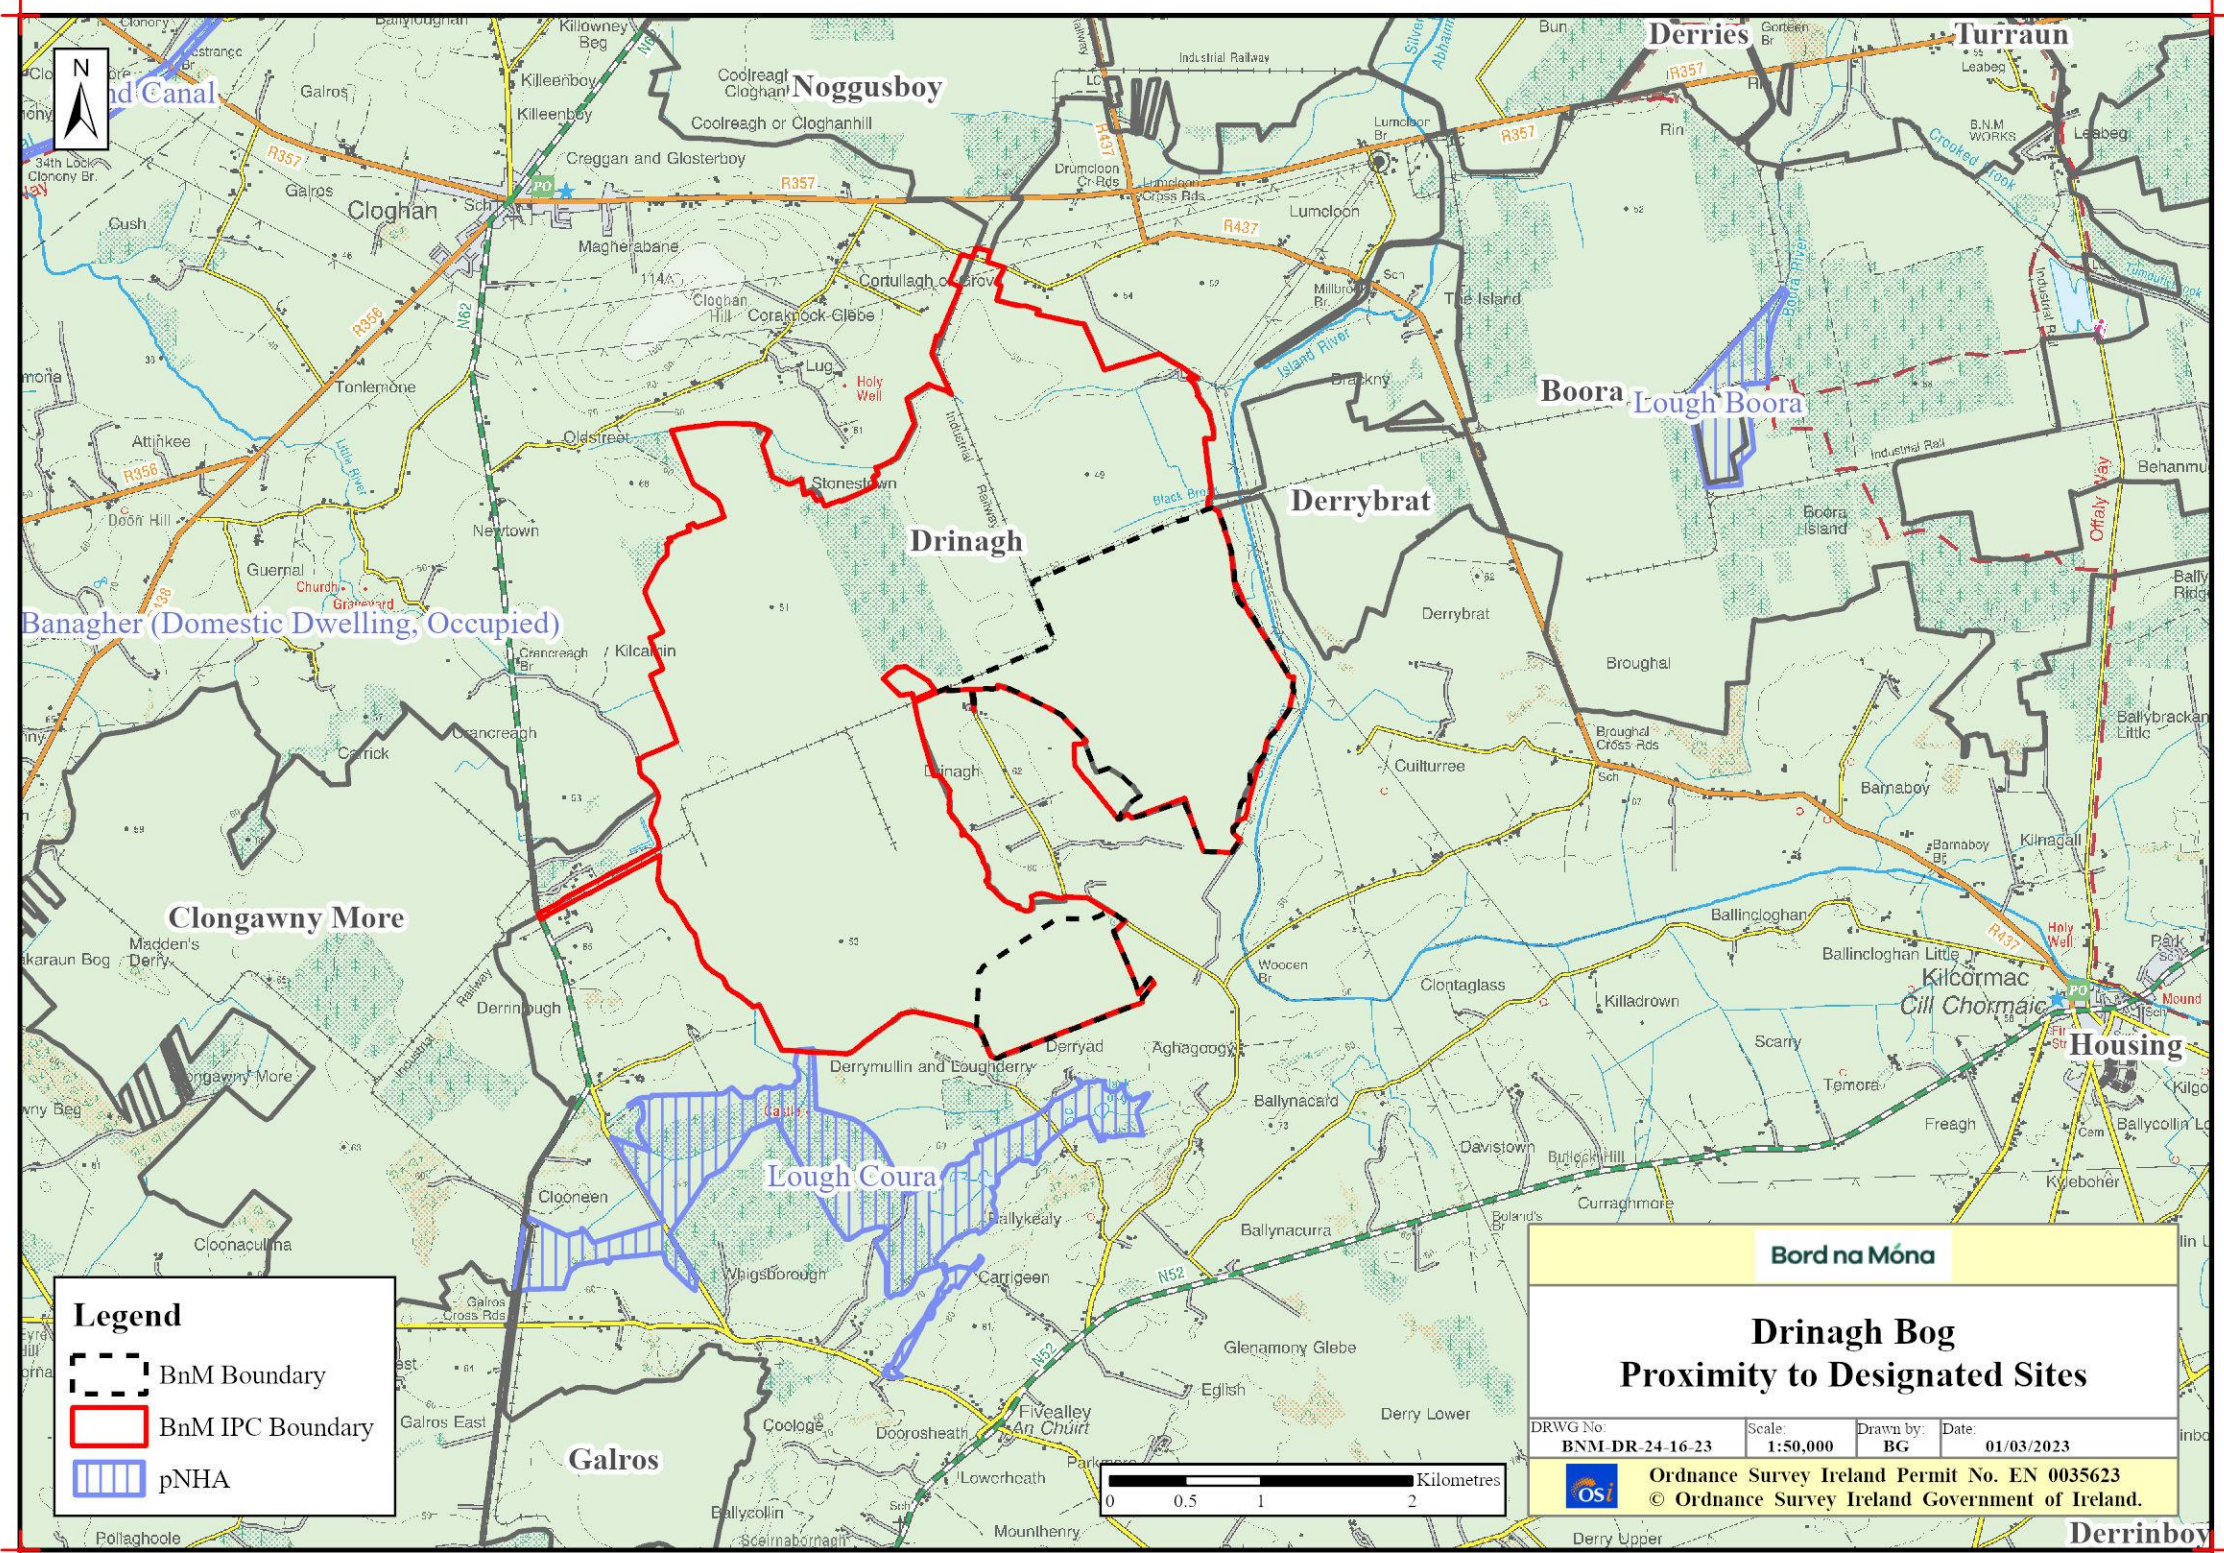


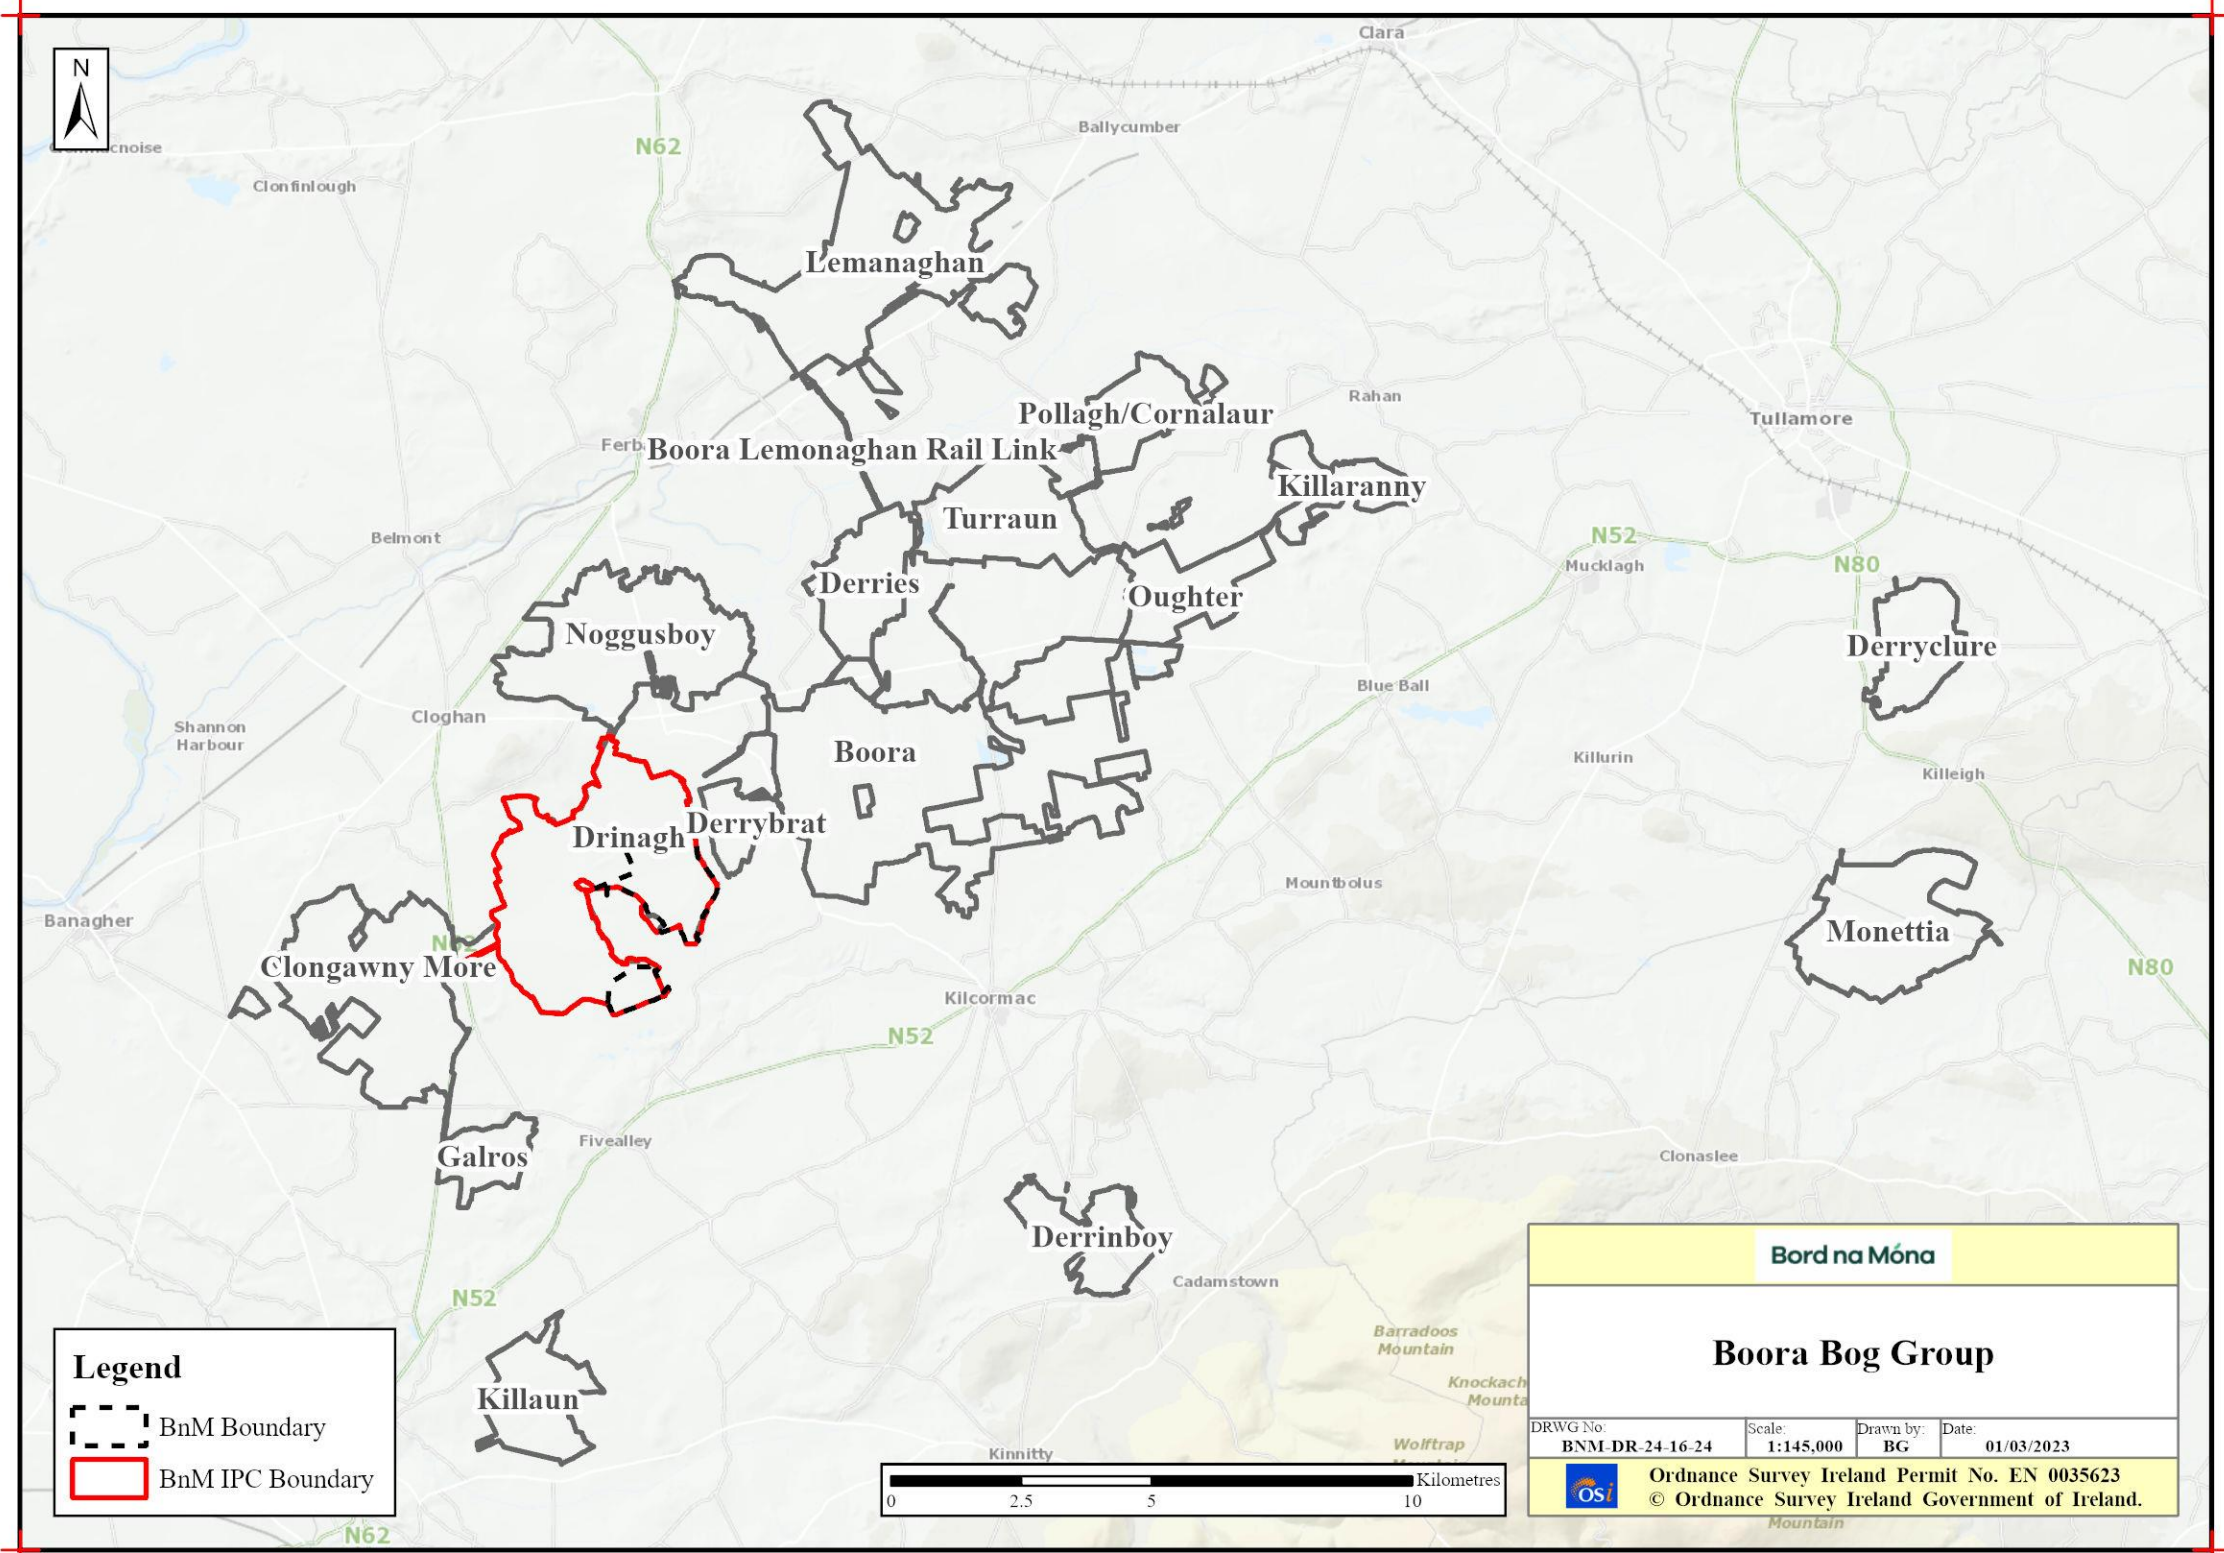



Hydrology / Topography Maps

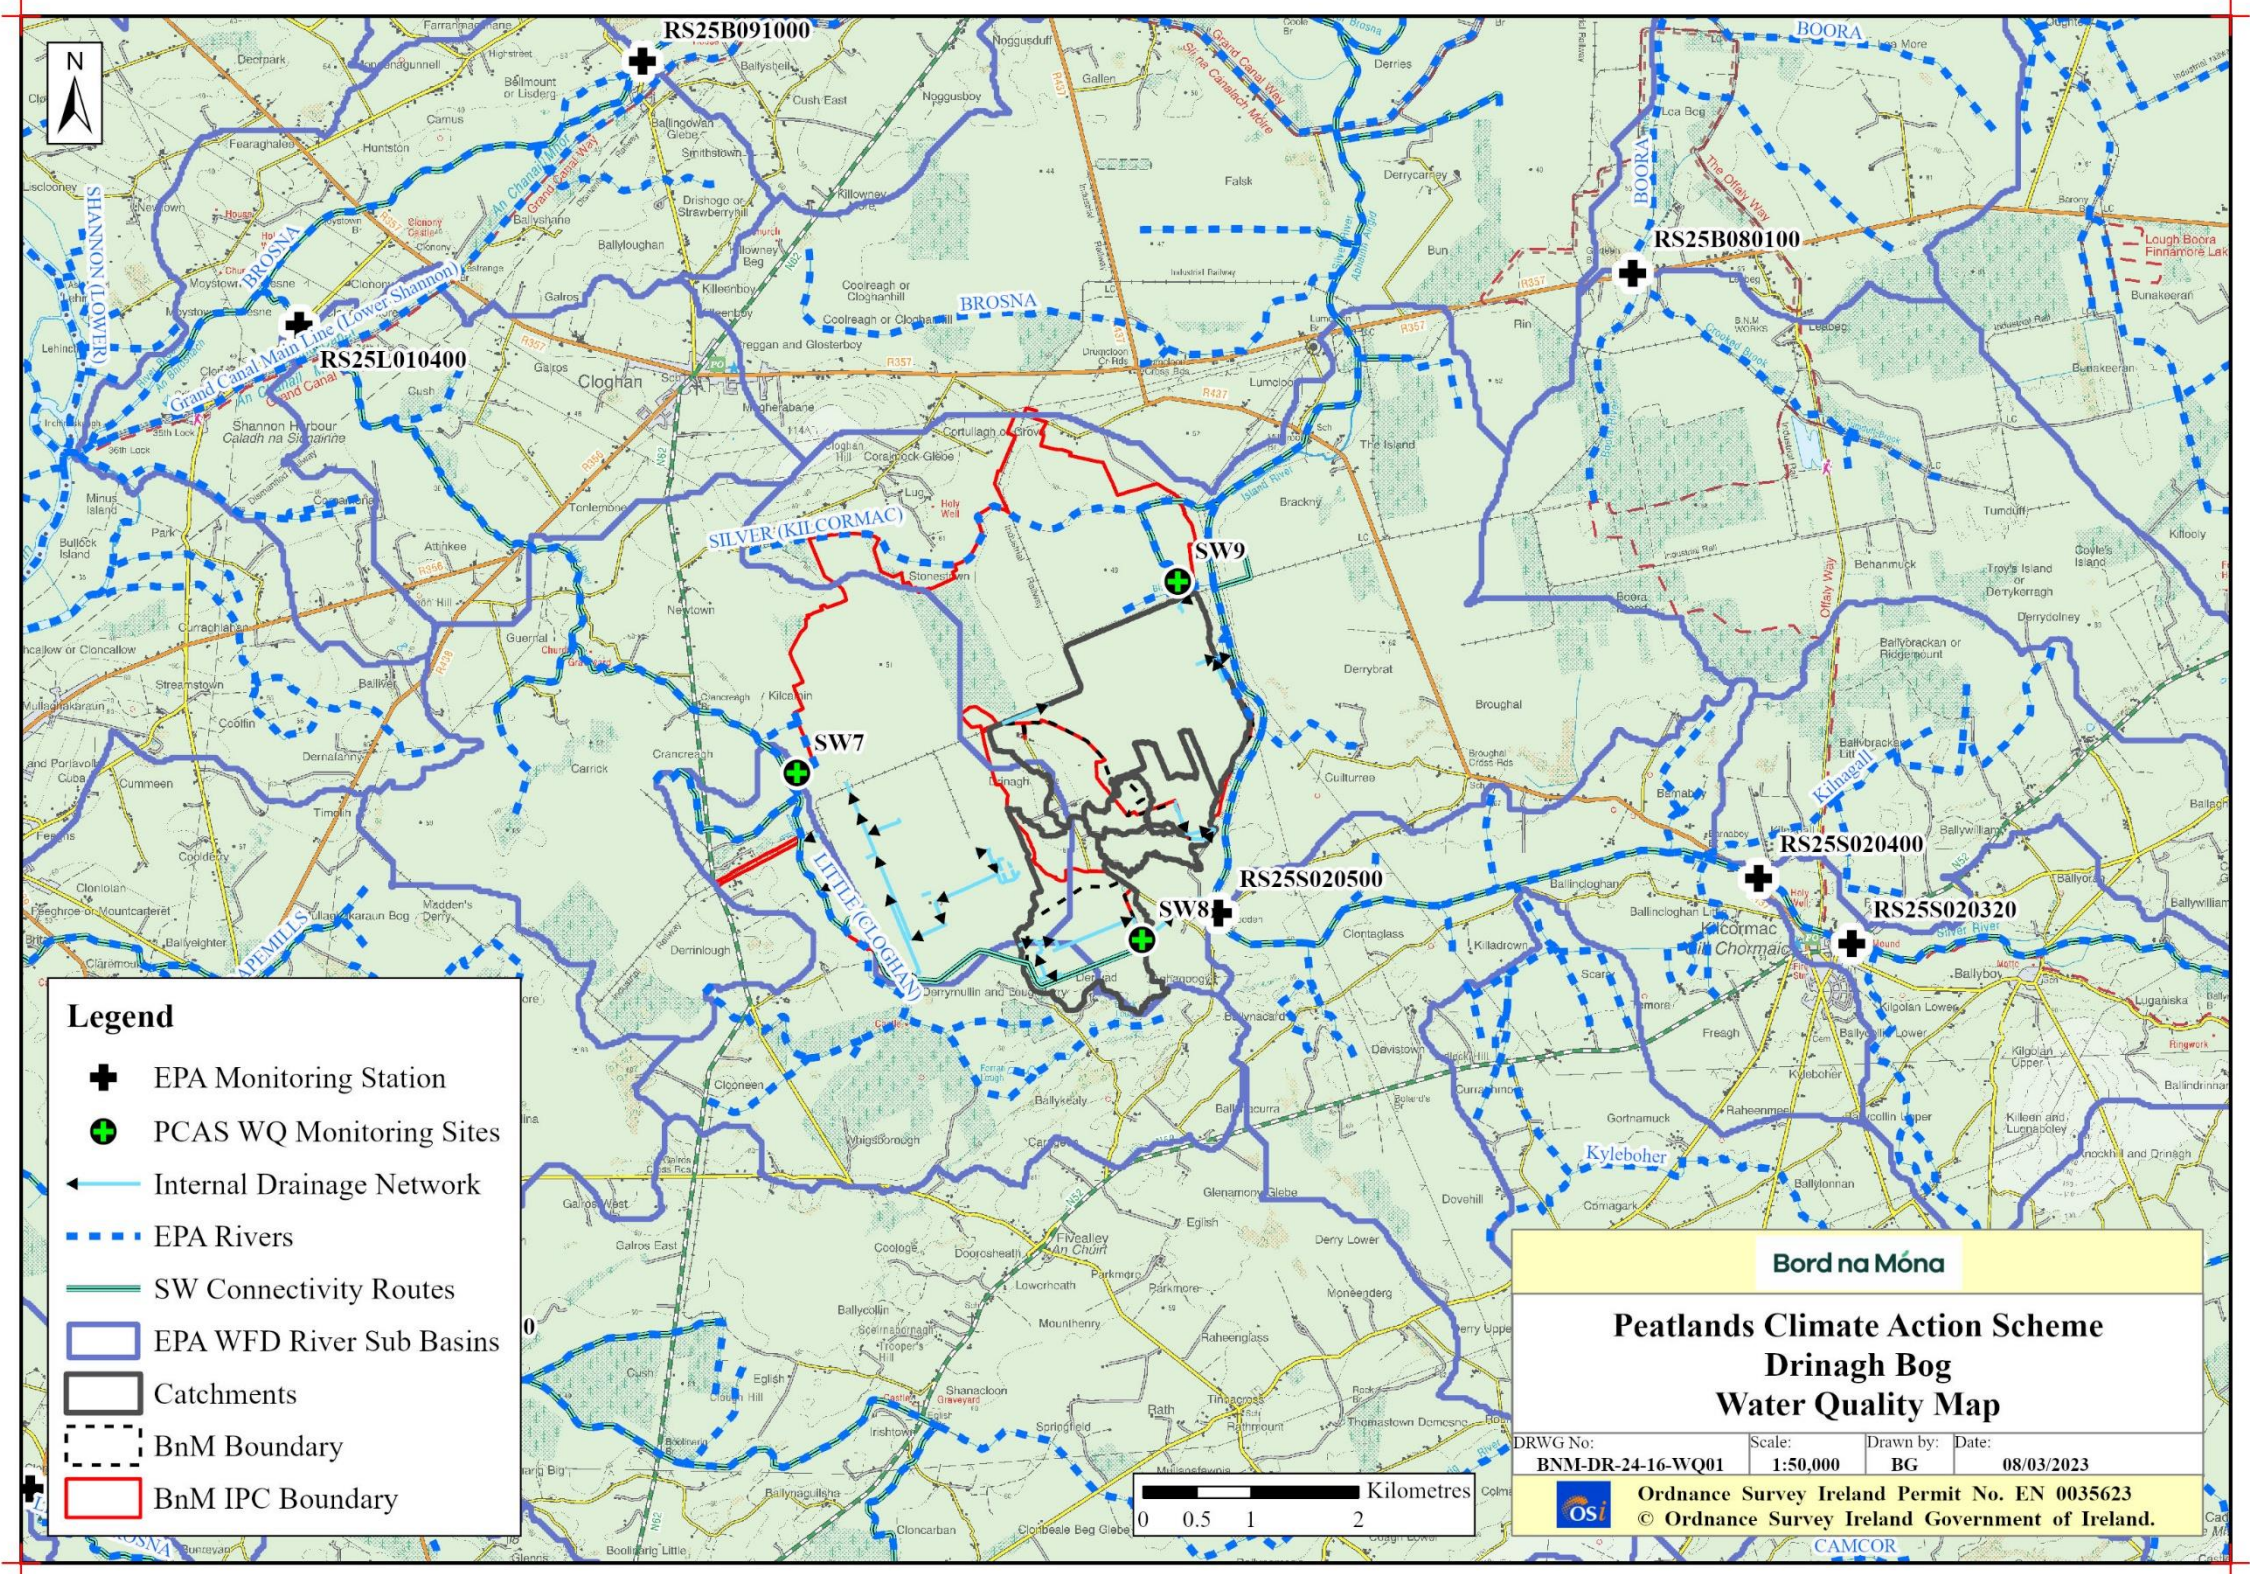

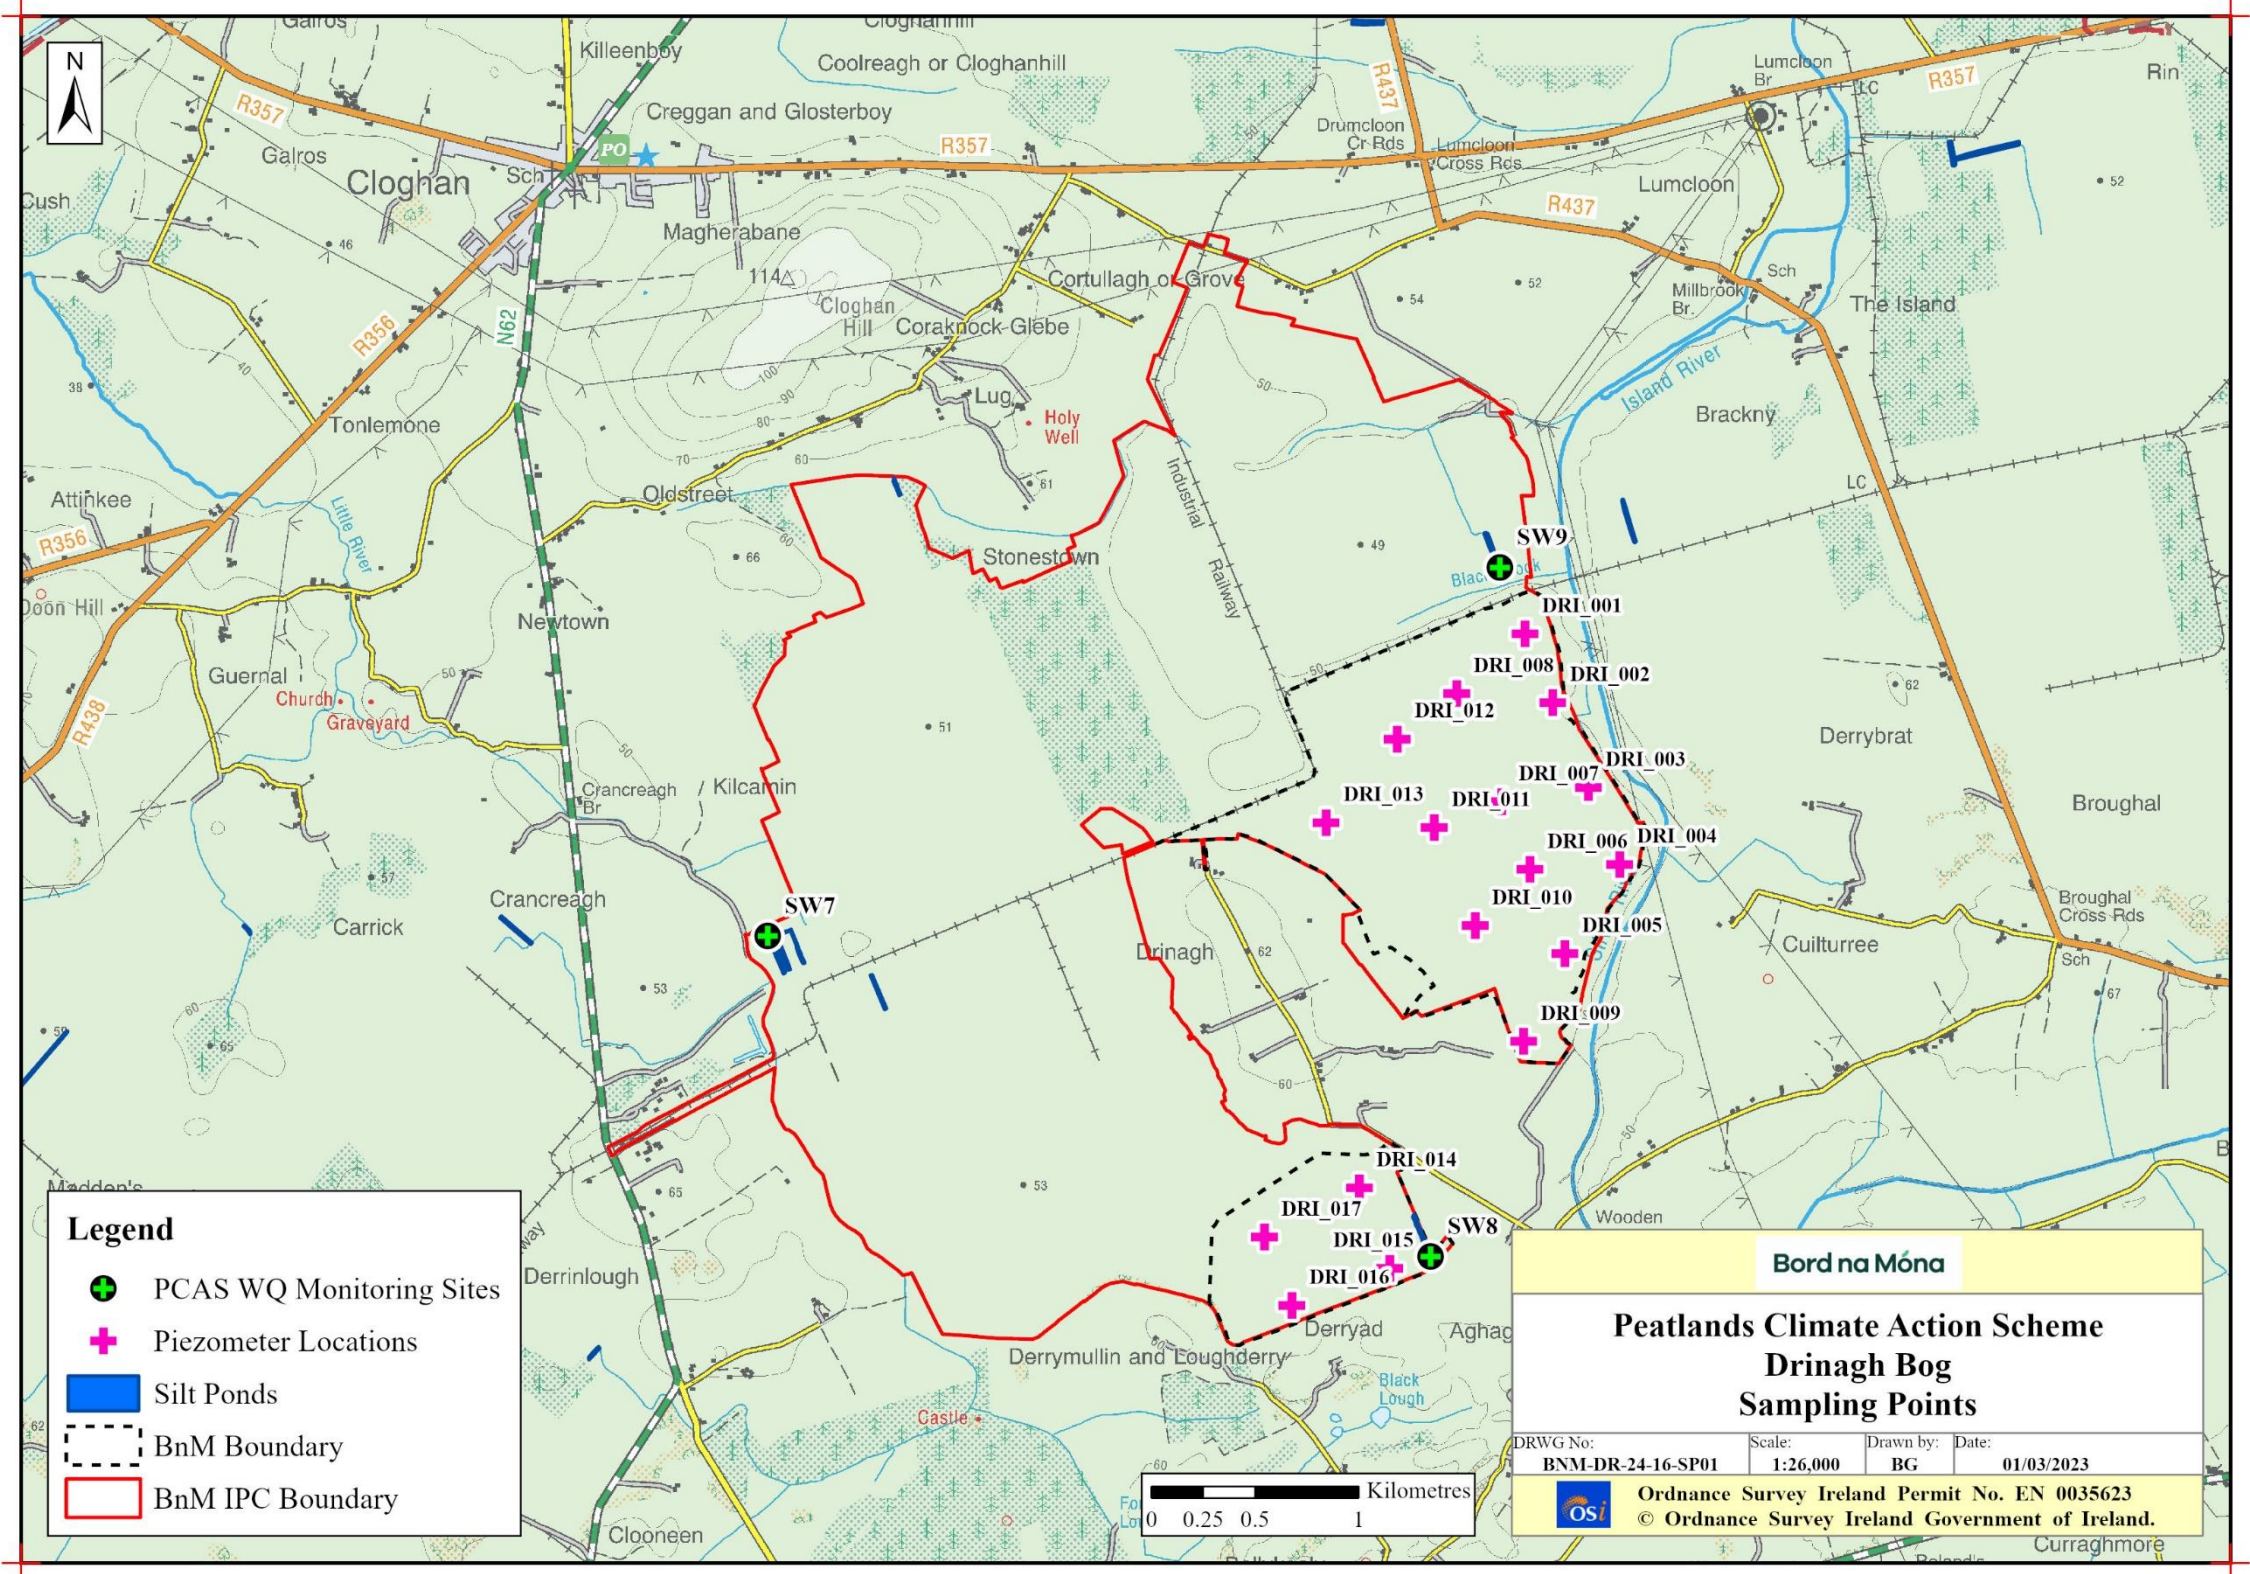

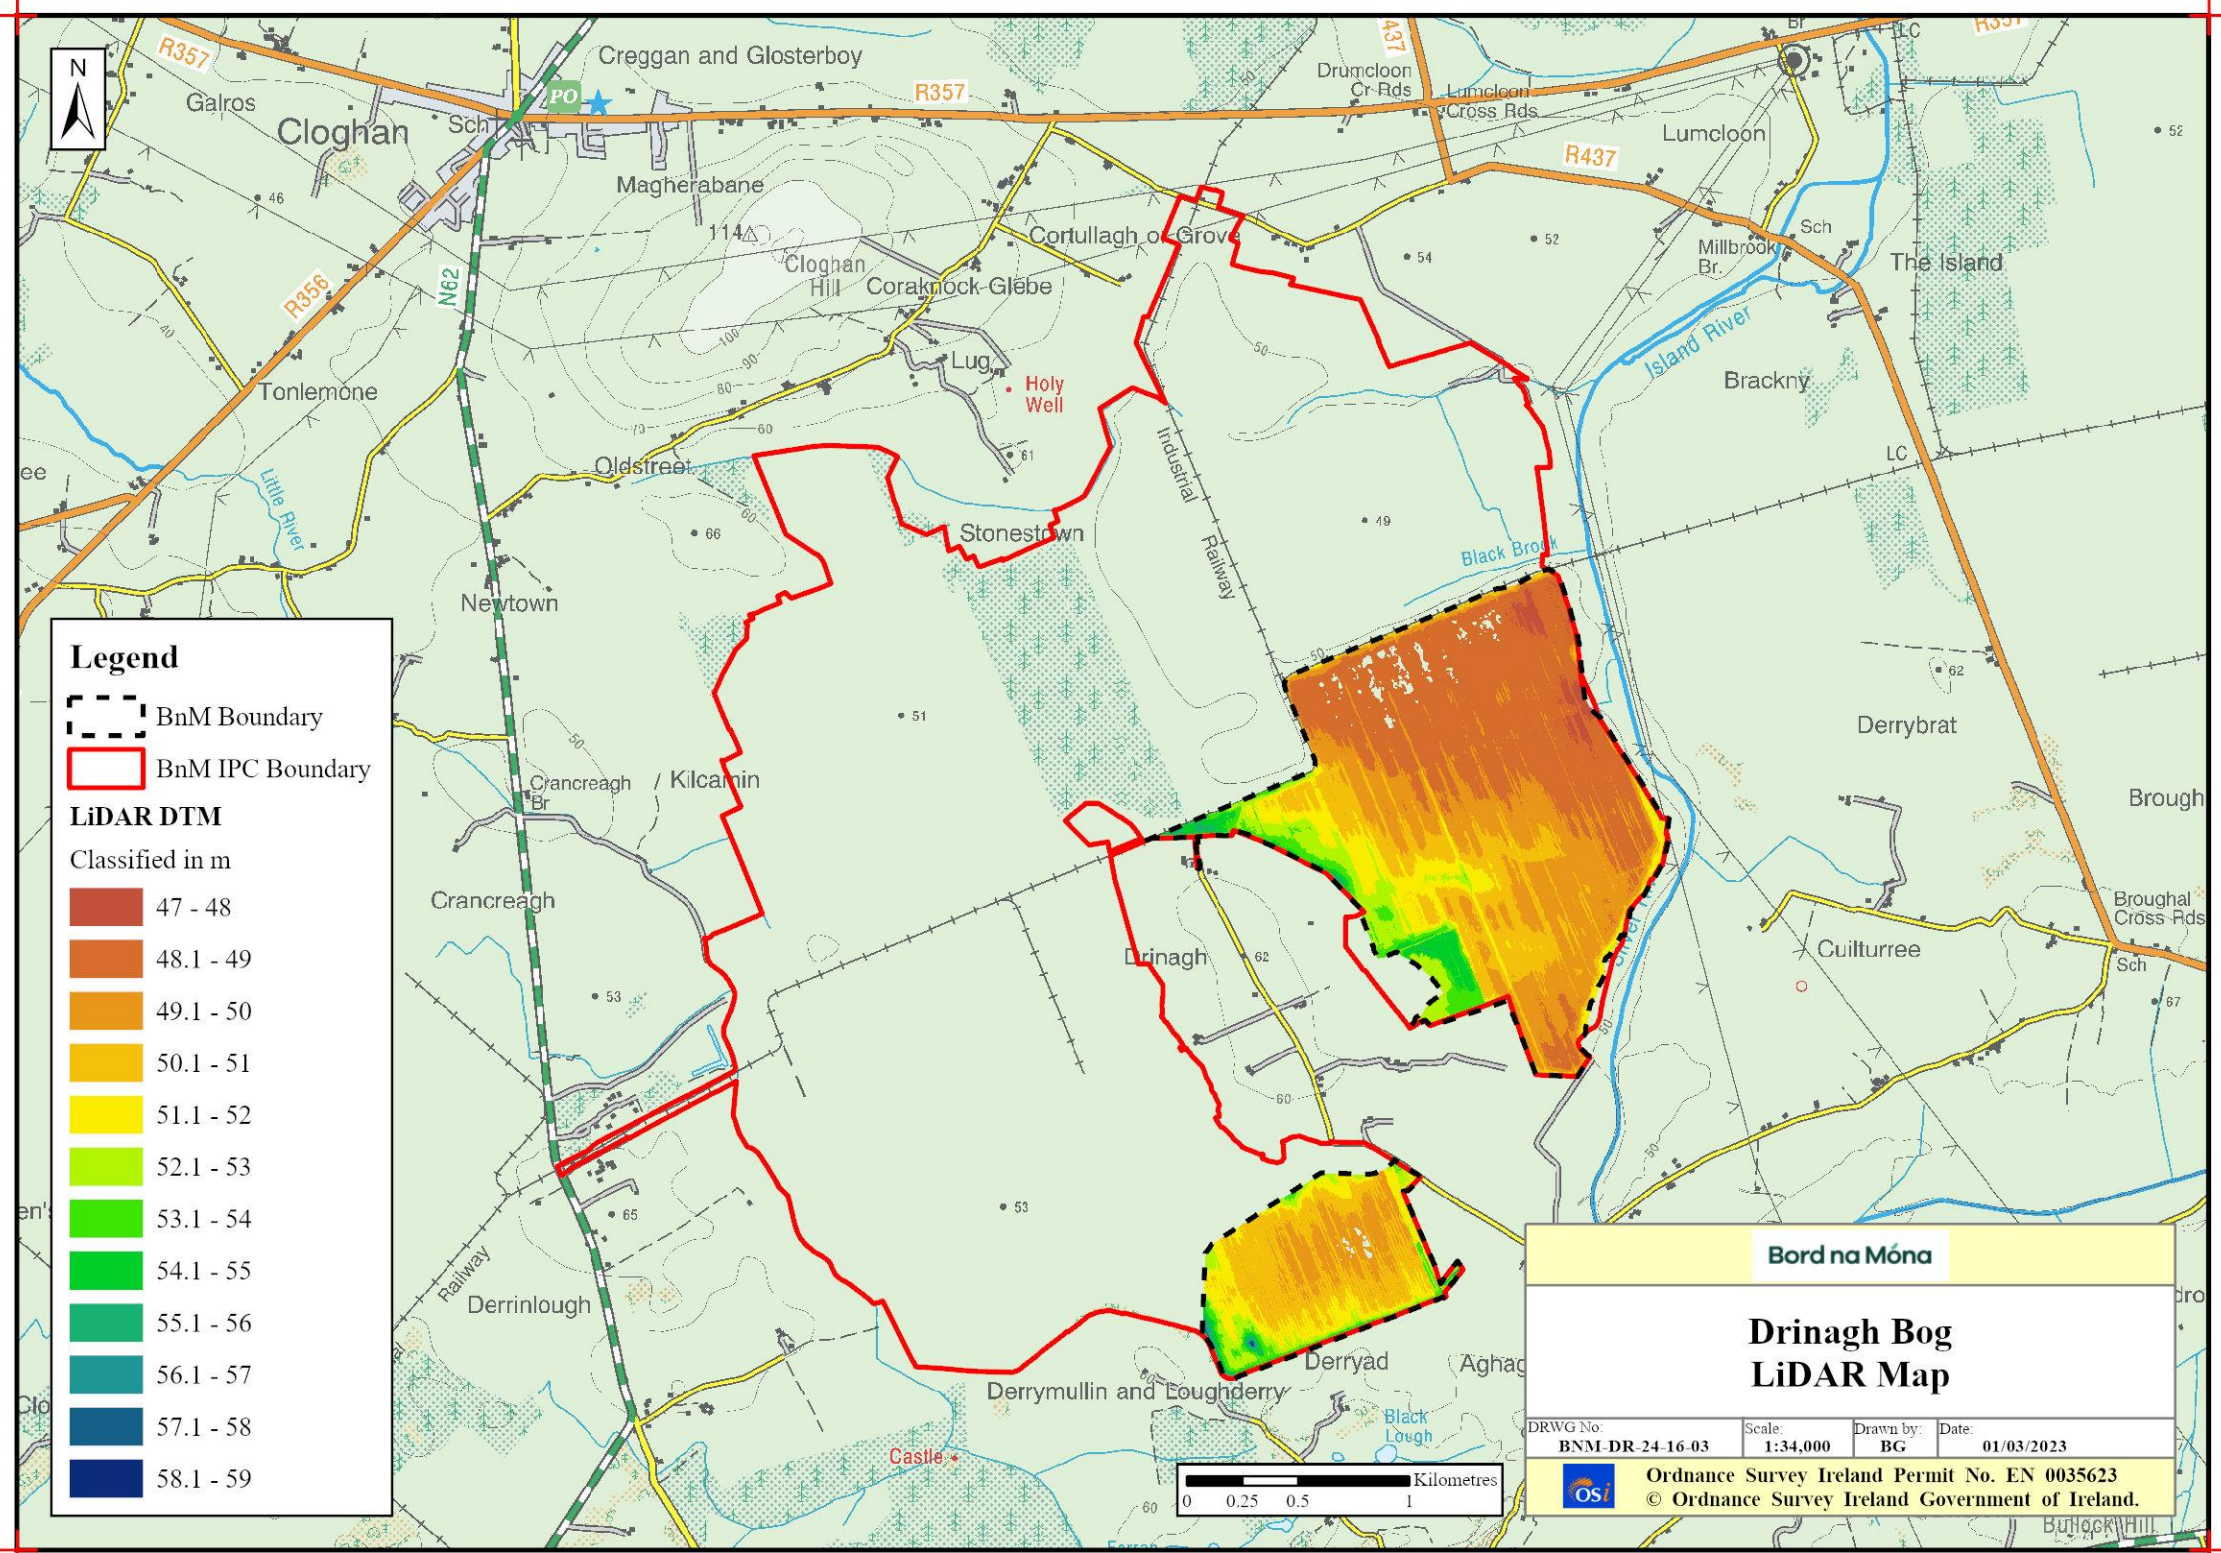

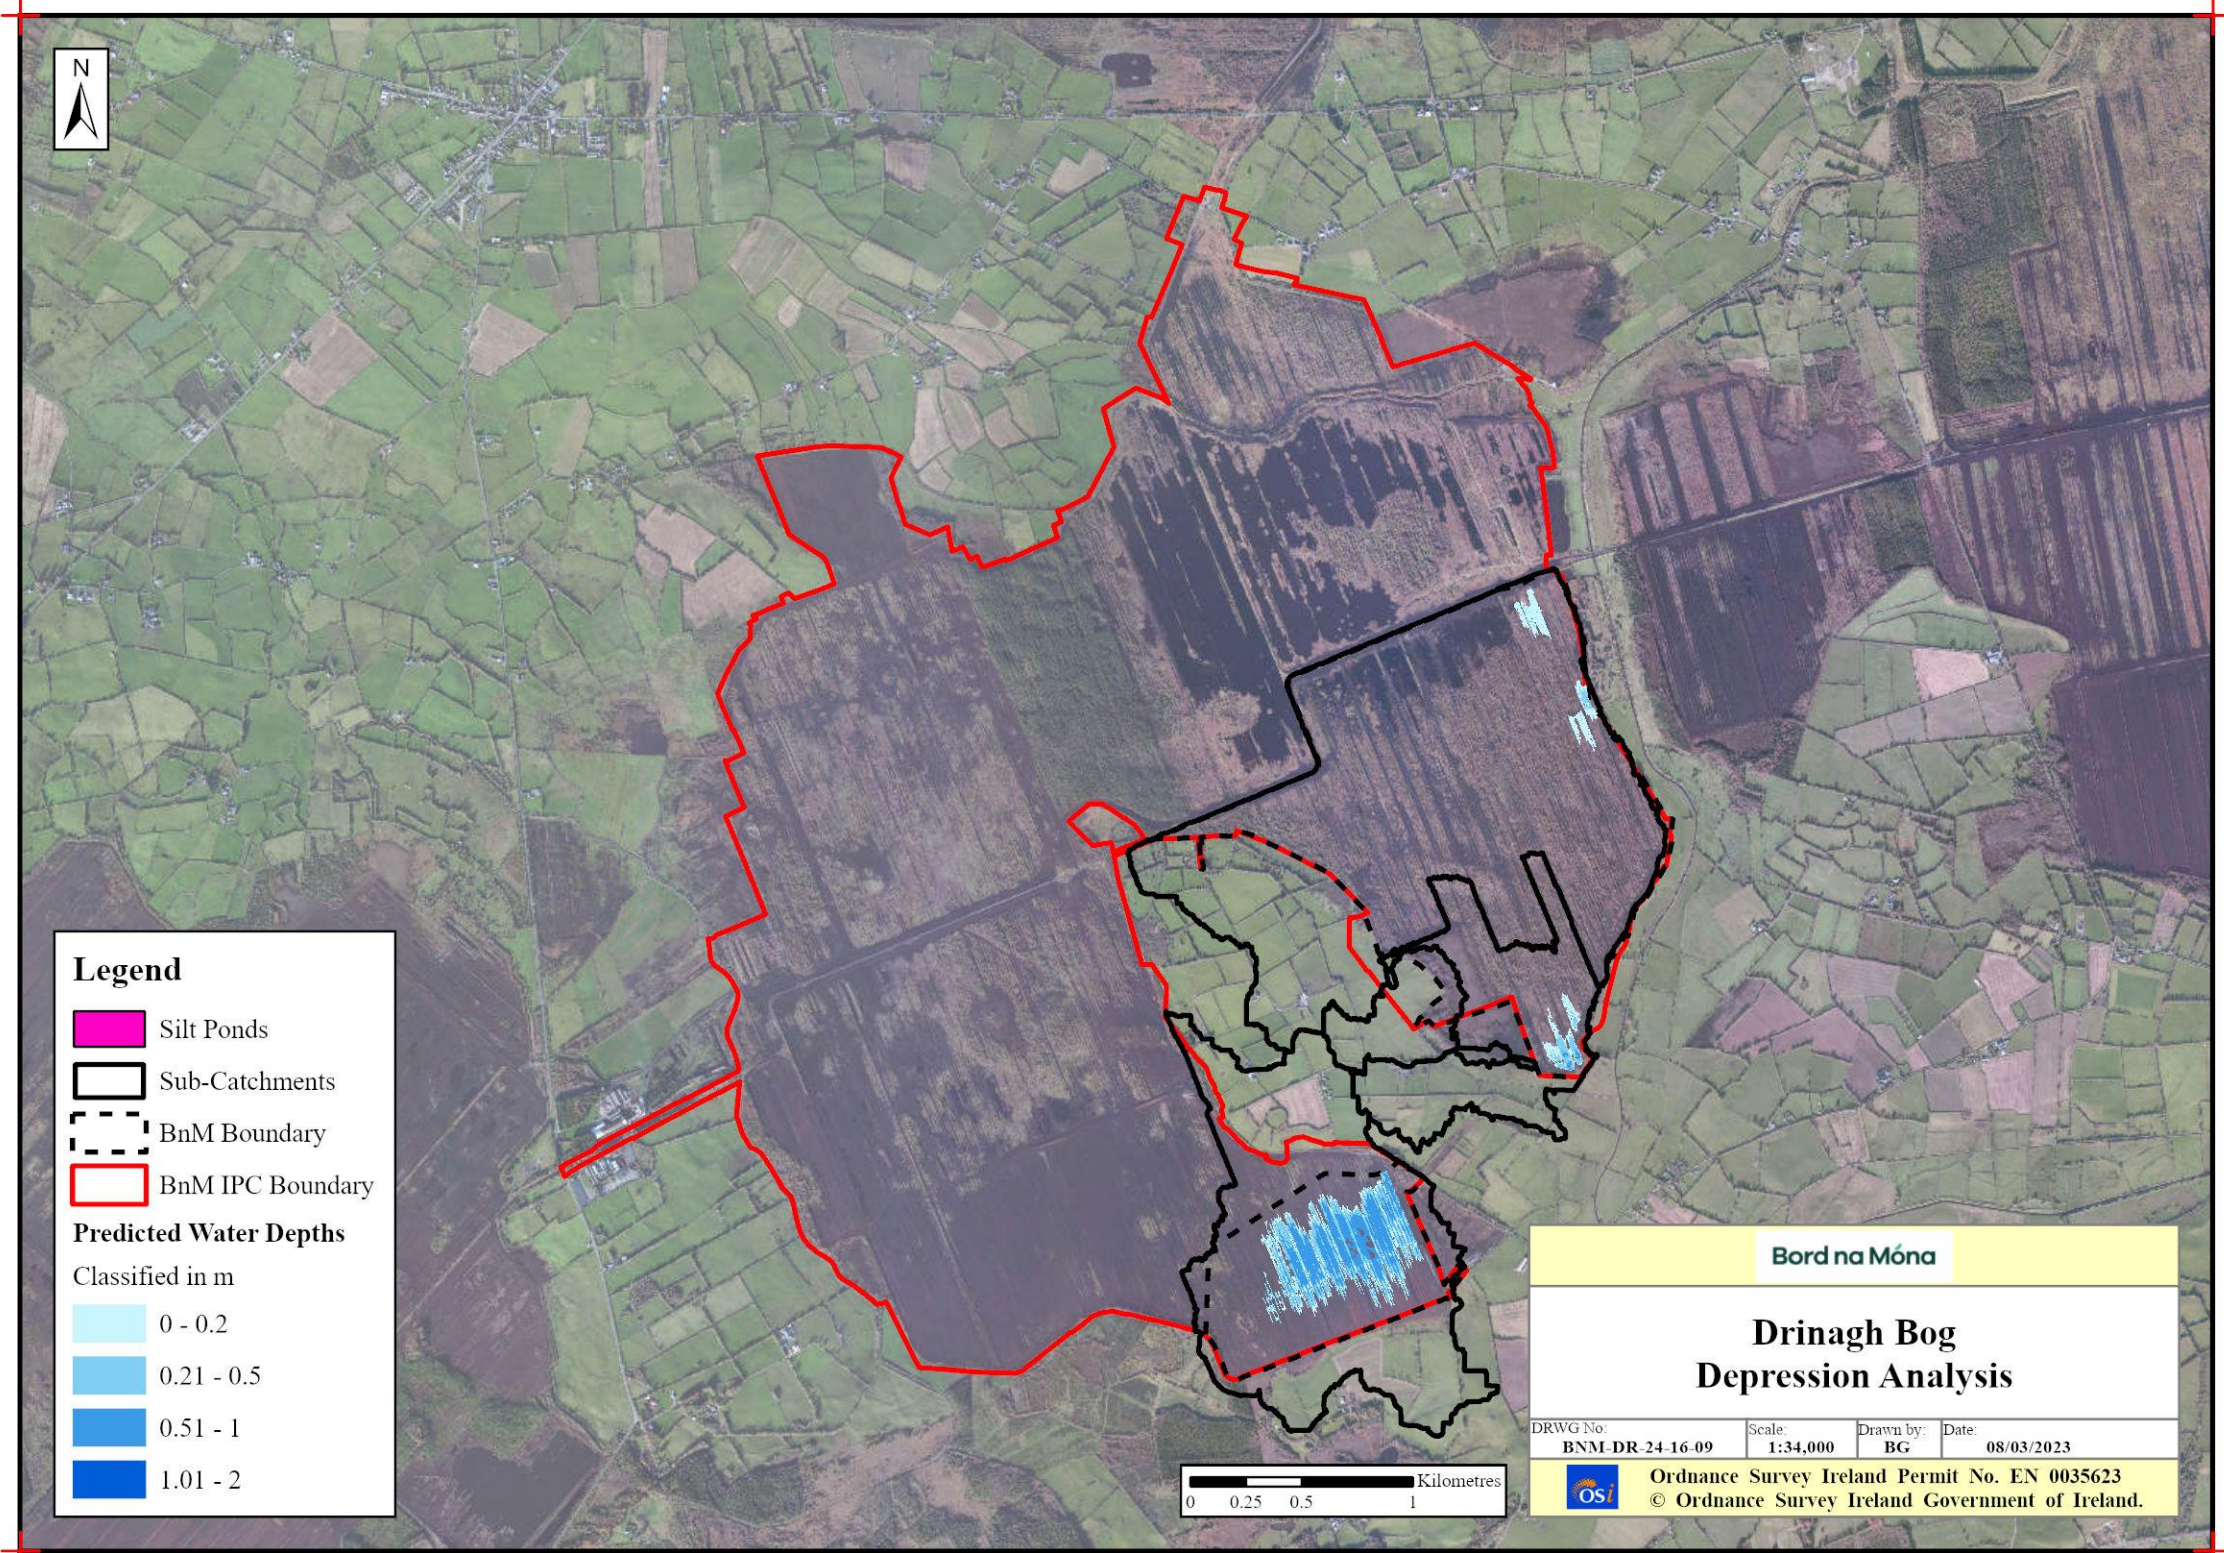

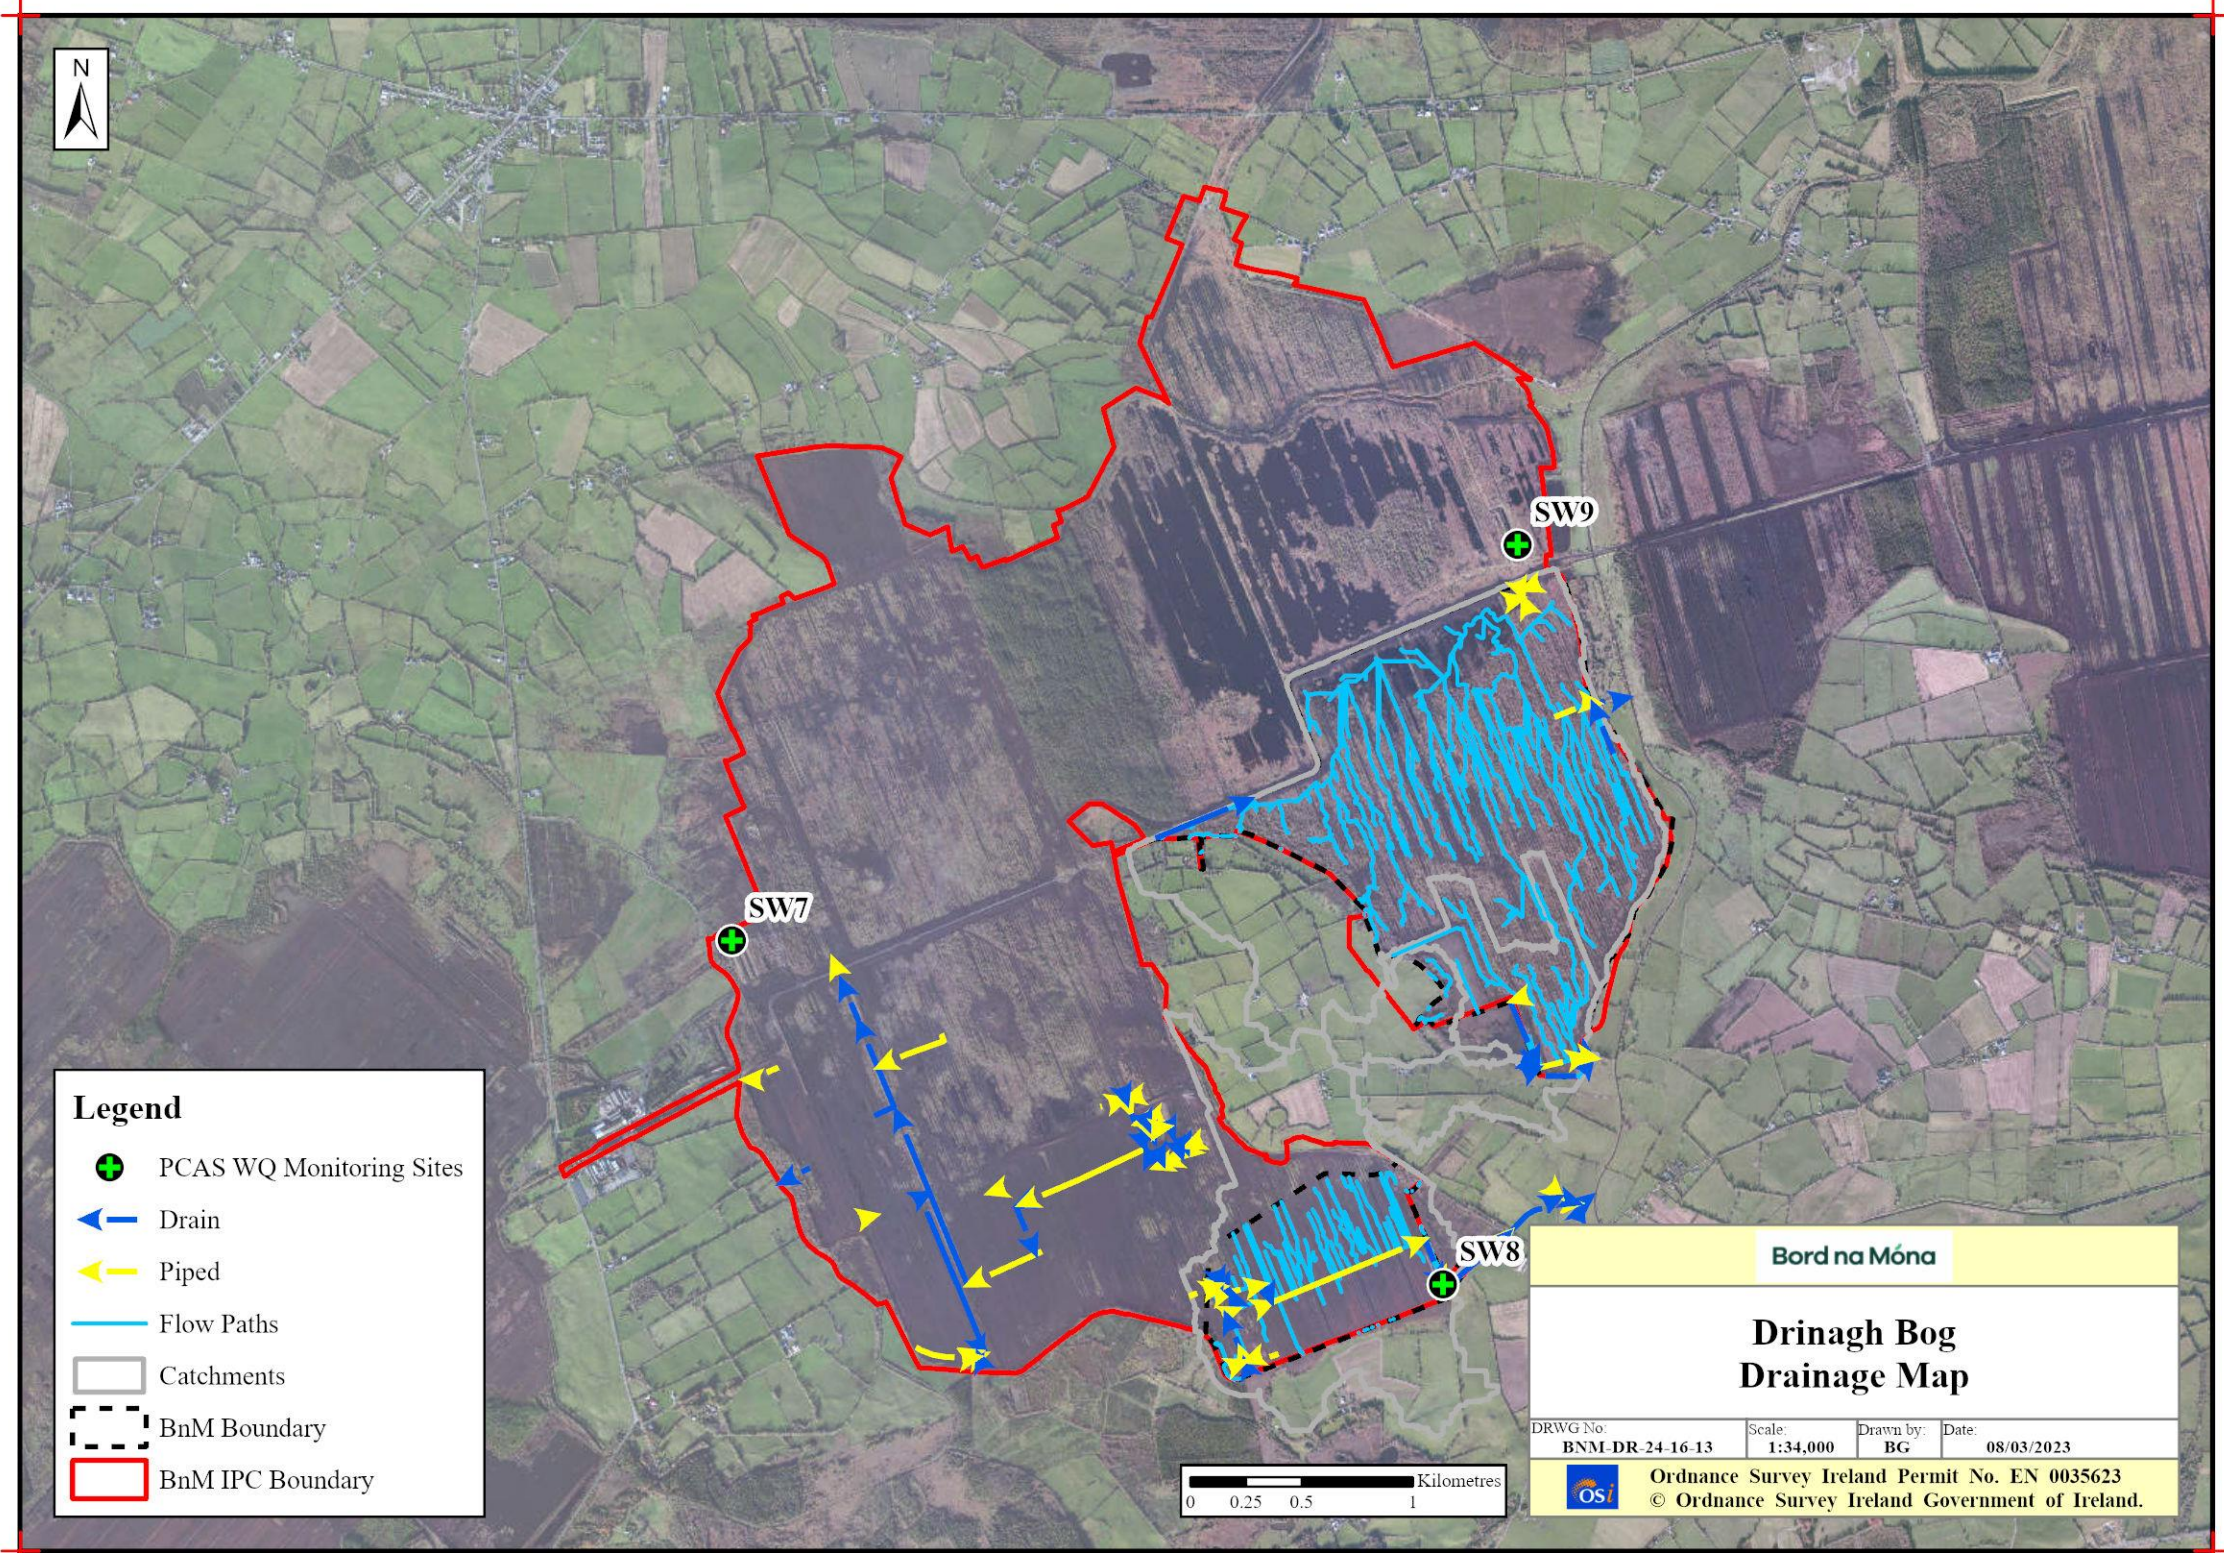

Rehabilitation Maps

