

# Bord na Móna

## Lemanaghan Bog Rehab Plan GIS Map Book 2024



<b>Document Control Sheet</b>						
<b>Document Name:</b>	Lemanaghan Bog Rehab Plan GIS Map Book 2024					
<b>Document File Path:</b>						
<b>Document Status:</b>	Final v1.0					
<b>This document comprises:</b>	<b>DCS</b>	<b>TOC</b>	<b>Text (Body)</b>	<b>References</b>	<b>Maps</b>	<b>No. of Appendices</b>
	<b>1</b>	<b>1</b>	<b>0</b>	<b>0</b>	<b>15</b>	<b>0</b>
<b>Rev.</b>	<b>0.1</b>	<b>Author(s):</b>		<b>Checked By:</b>		<b>Approved By:</b>
	<b>Name(s):</b>	<b>BG</b>		<b>ML</b>		<b>CC</b>
	<b>Date:</b>	<b>03/01/2024</b>		<b>03/01/2024</b>		<b>03/01/2024</b>
<b>Rev.</b>	<b>1.0</b>	<b>Author(s):</b>		<b>Checked By:</b>		<b>Approved By:</b>
	<b>Name(s):</b>	<b>BG</b>		<b>ML</b>		<b>CC</b>
	<b>Date:</b>	<b>24/01/2024</b>		<b>24/01/2024</b>		<b>24/01/2024</b>


*Bord na Móna would like to thank and acknowledge RPS Consultants for their input into this document and the provision of data for inclusion in these maps.*

## Table of Contents

Bog Site Information Maps .....	4
BNM-DR-25-07-RP-01: Site Location Map .....	5
BNM-DR-25-07-RP-02: Structures and Sampling.....	6
BNM-DR-25-07-RP-04: Peat Depths.....	7
BNM-DR-25-07-RP-17: Current Habitat Map .....	8
BNM-DR-25-07-RP-21: Aerial Imagery 2000 .....	9
BNM-DR-25-07-RP-22: Aerial Imagery 2020 .....	10
BNM-DR-25-07-RP-23: Proximity Designated Sites .....	11
BNM-DR-25-07-RP-24: Bog Group Map .....	12
Hydrology / Topography Maps.....	13
BNM-DR-25-07-RP-WQ01: Water Quality Map.....	14
BNM-DR-25-07-RP-SP01: Sampling Points.....	15
BNM-DR-25-07-RP-03: LiDAR Map .....	16
BNM-DR-25-07-RP-09: Depression Analysis .....	17
BNM-DR-25-07-RP-13: General Drainage Map .....	18
Rehabilitation Maps .....	19
BNM-DR-25-07-RP-05: Enhanced Rehabilitation Measures .....	20
BNM-DR-25-07-RP-20: Standard Rehabilitation Measures .....	21

# Bog Site Information Maps



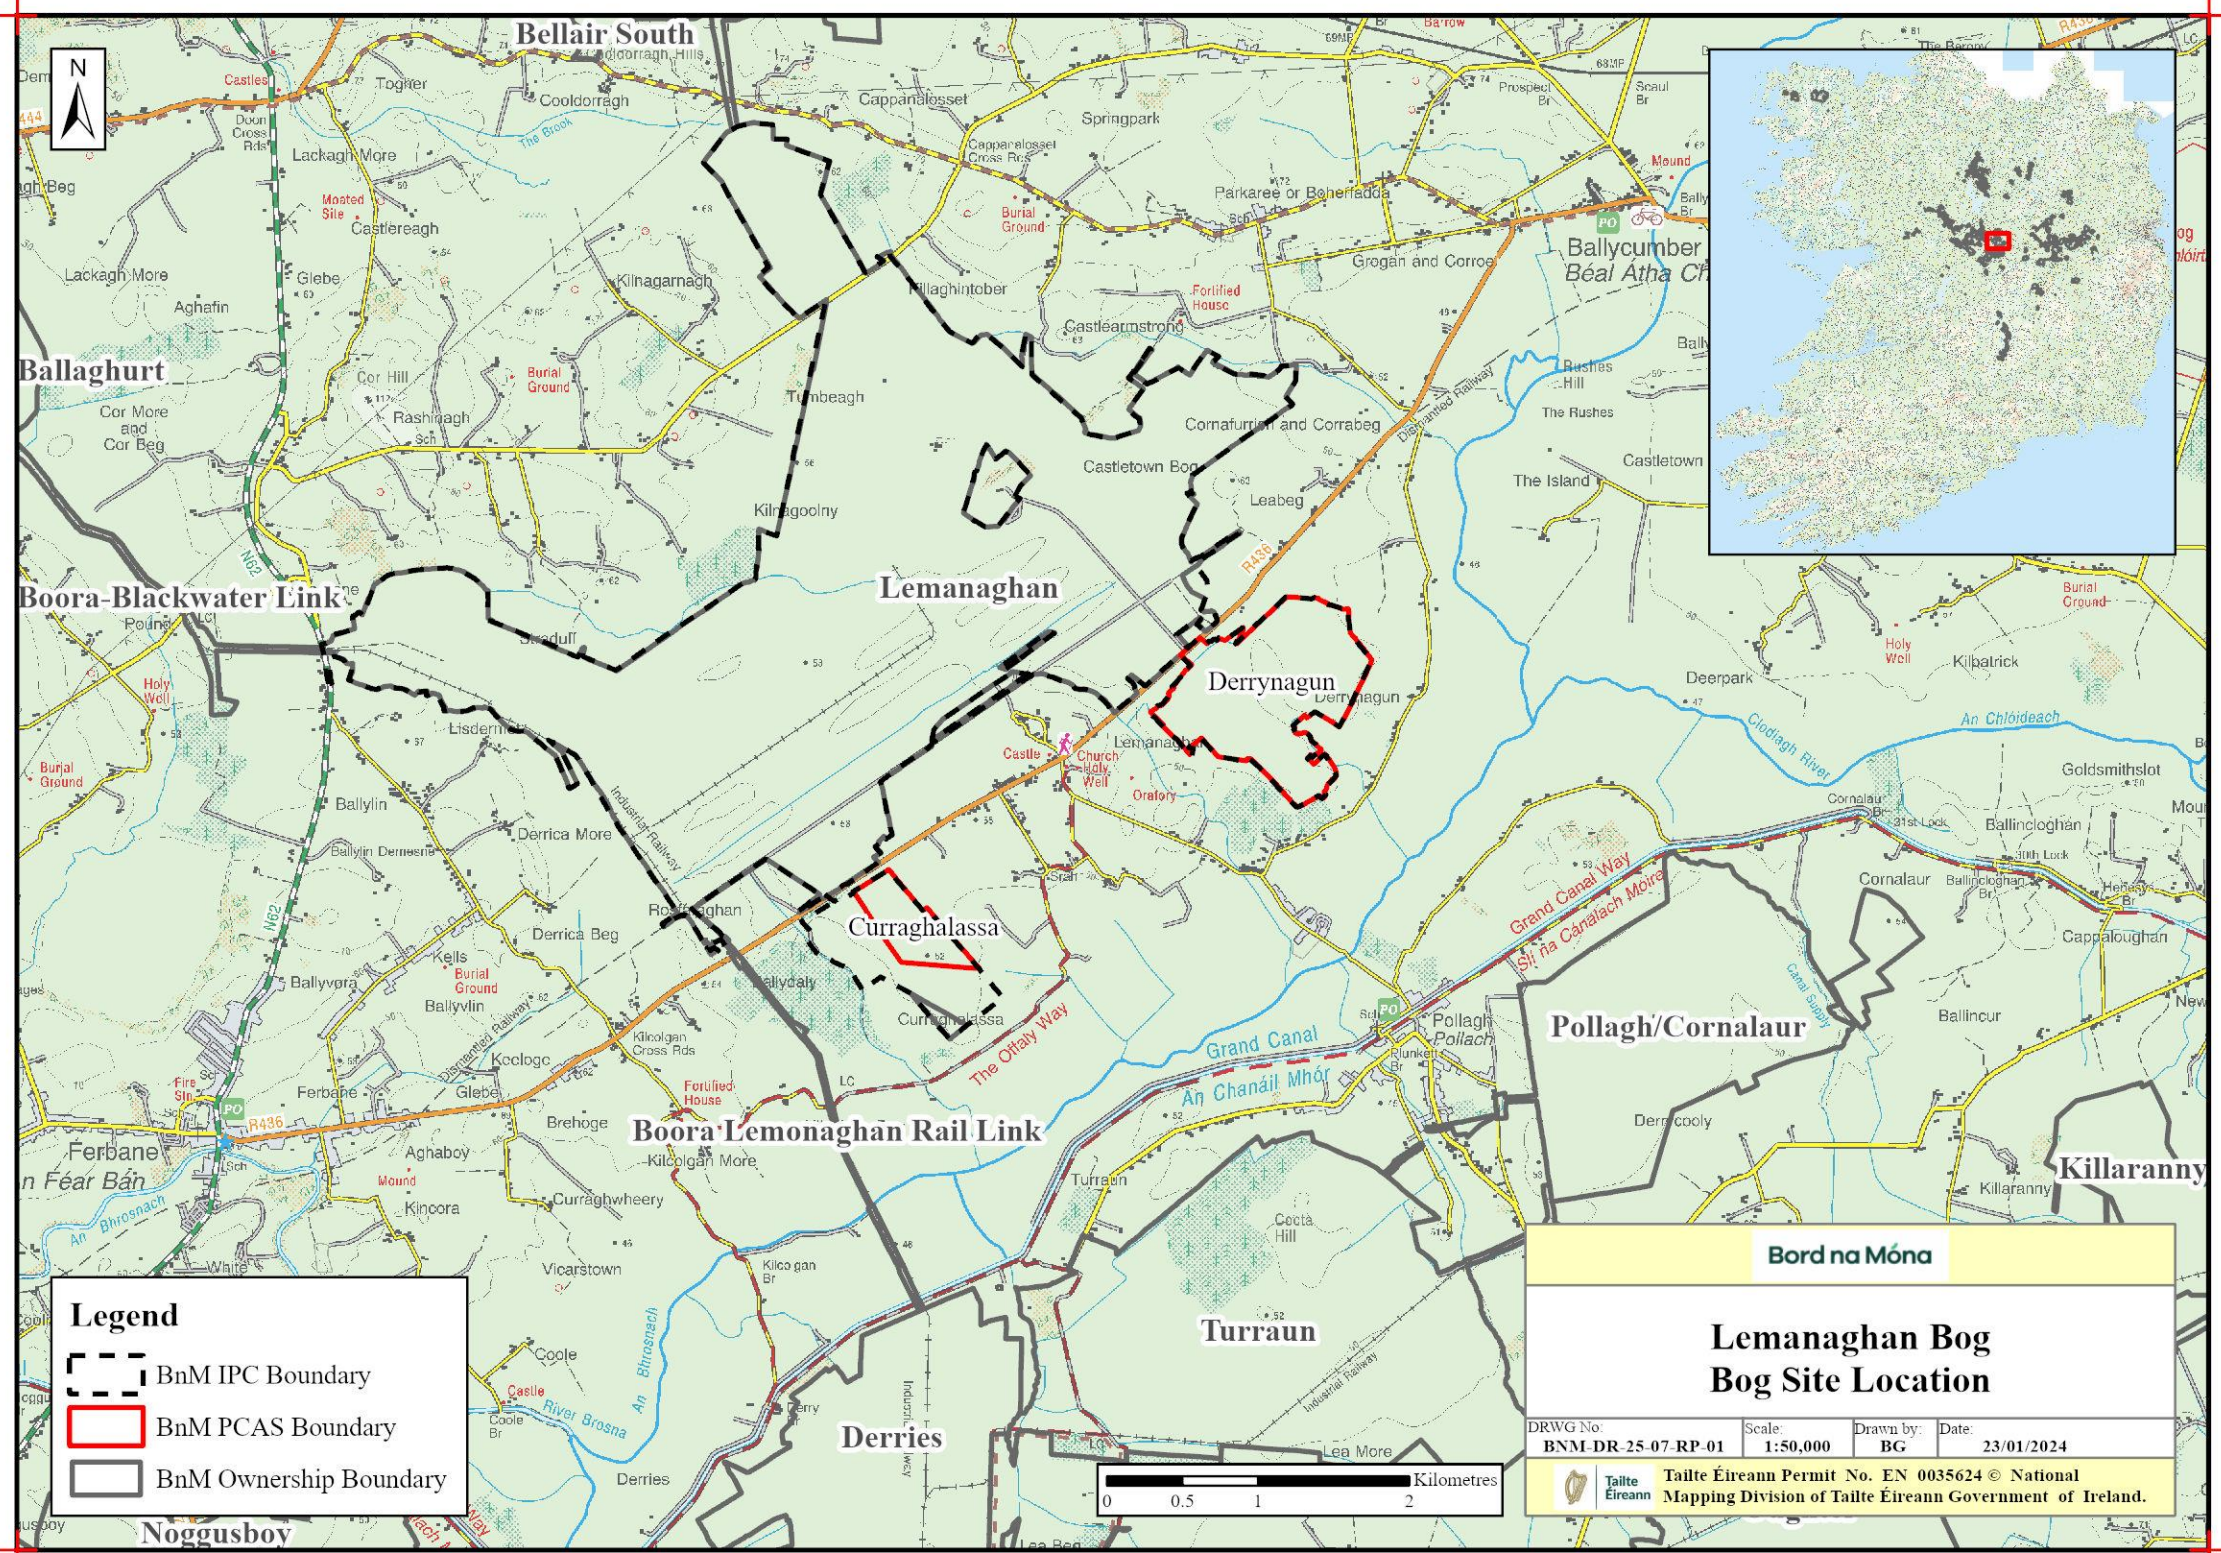

**Legend**


- BnM IPC Boundary
- BnM PCAS Boundary
- BnM Ownership Boundary

**Bord na Móna**


**Lemnaghan Bog  
Bog Site Location**

DRWG No: BNM-DR-25-07-RP-01	Scale: 1:50,000	Drawn by: BG	Date: 23/01/2024
--------------------------------	--------------------	-----------------	---------------------

**Táille Éireann** Permit No. EN 0035624 © National Mapping Division of Táille Éireann Government of Ireland.

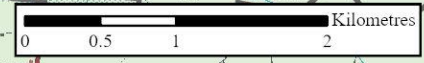




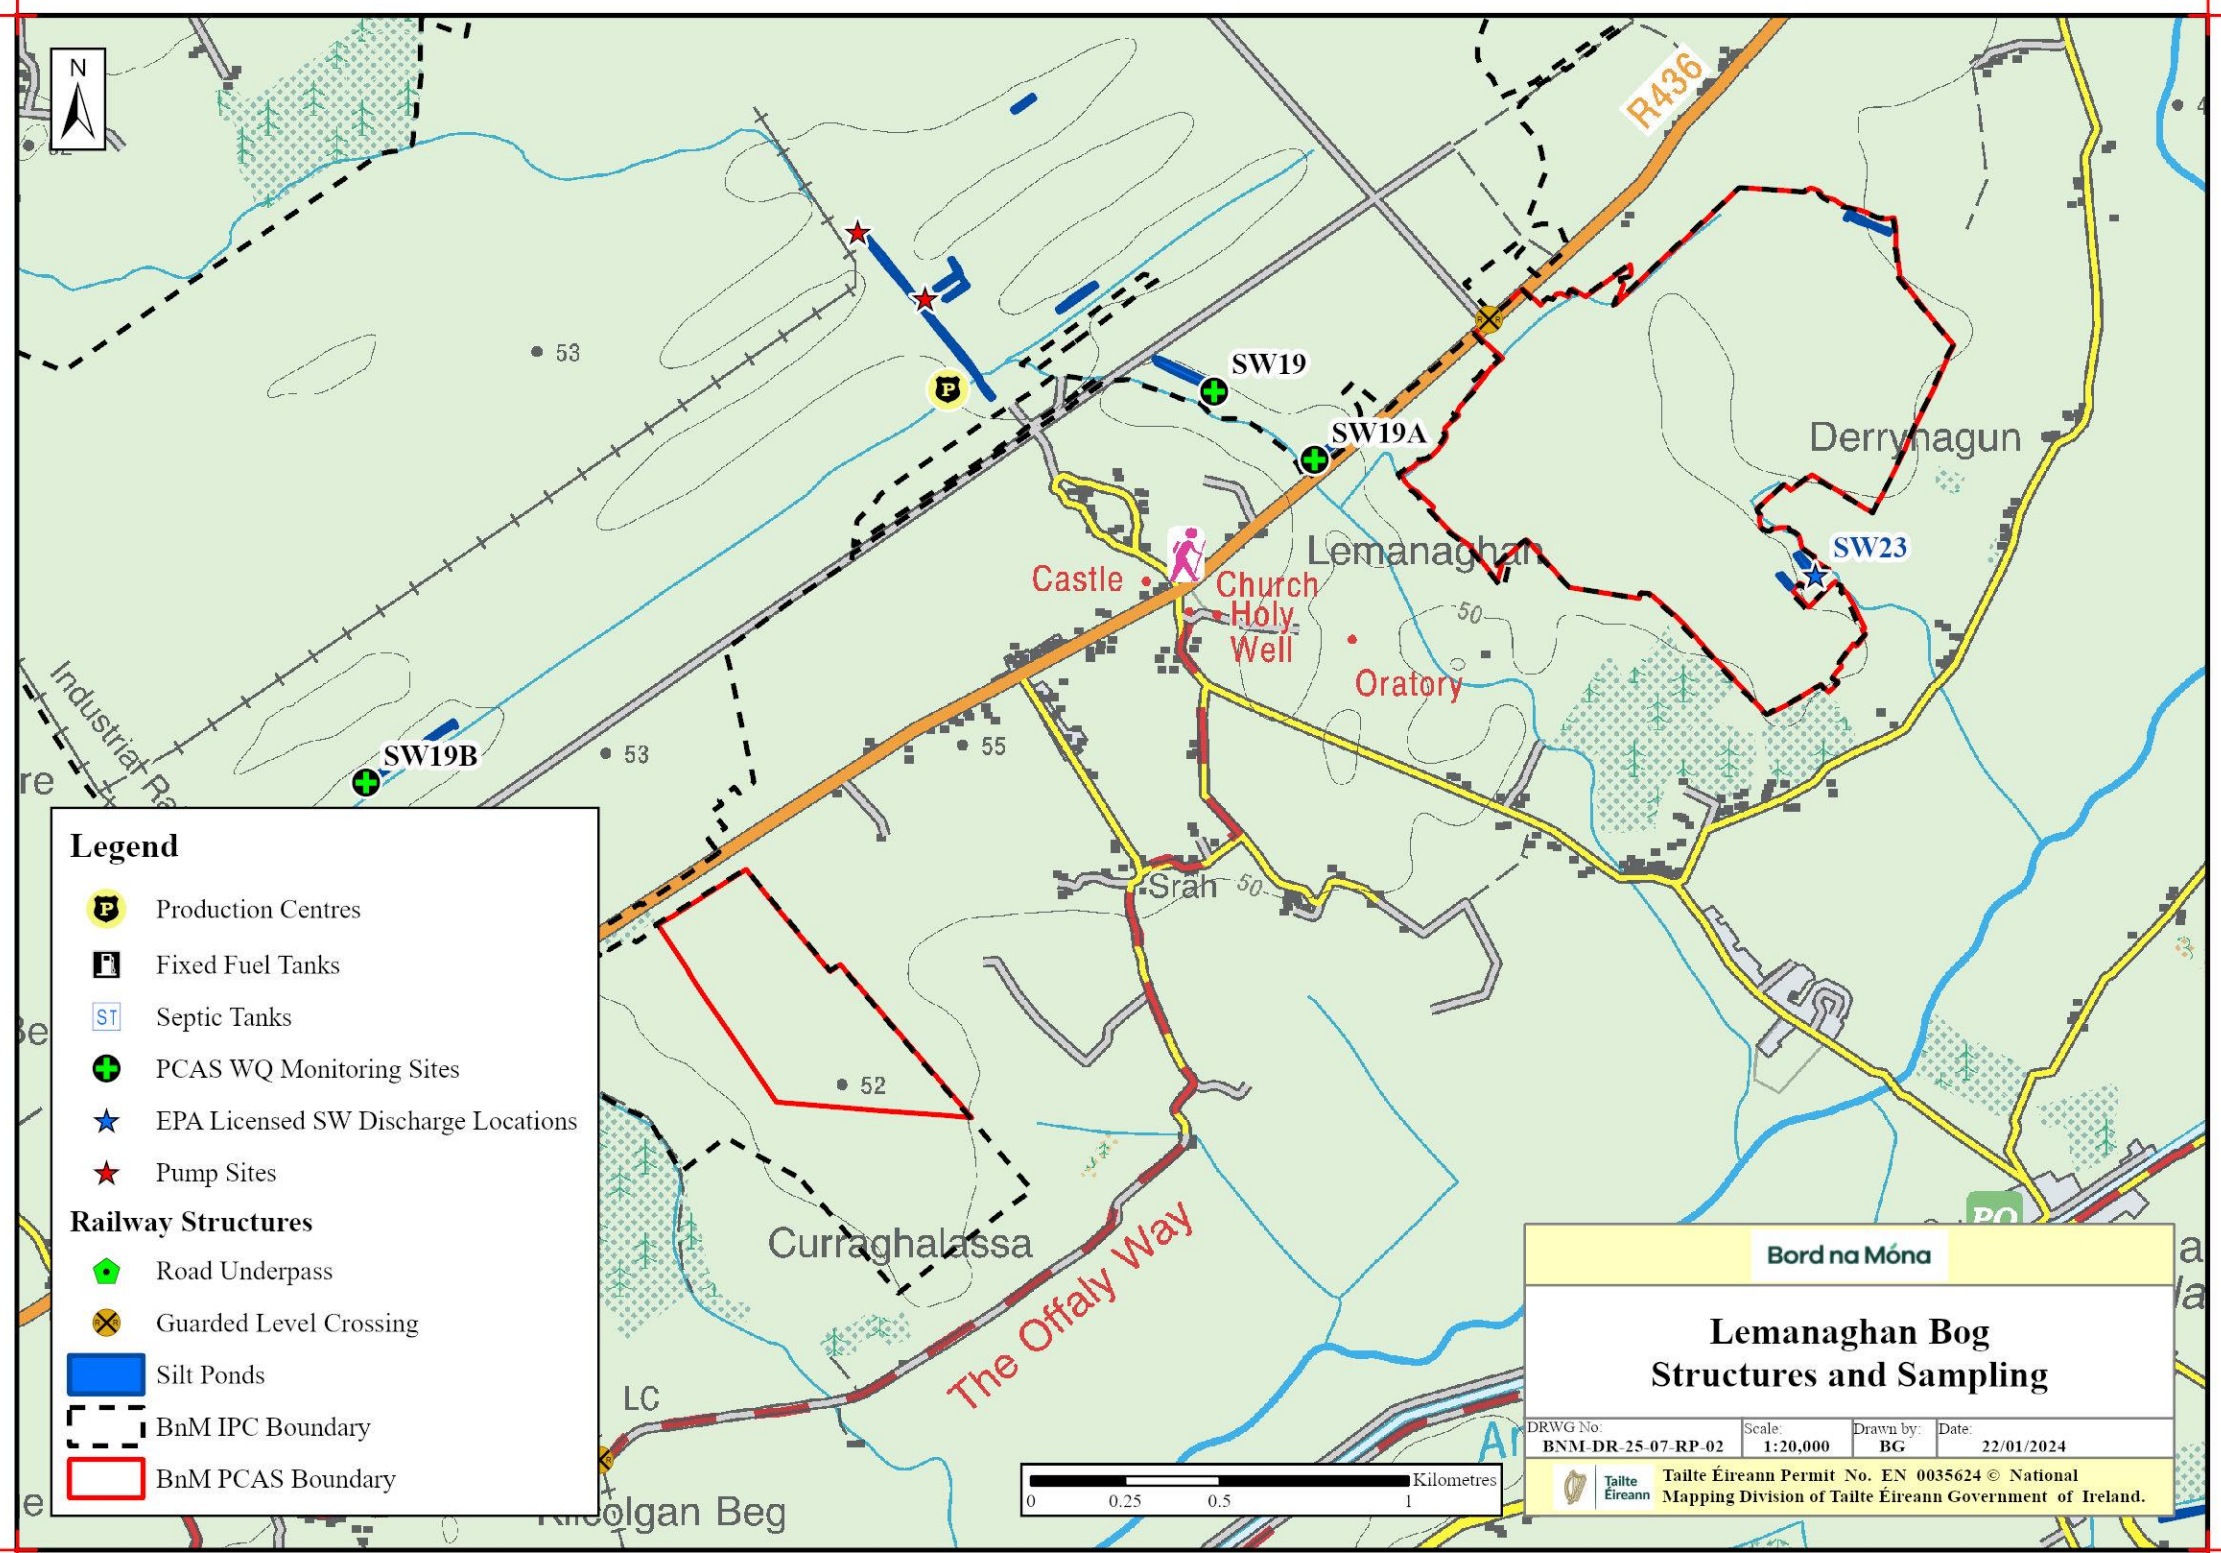









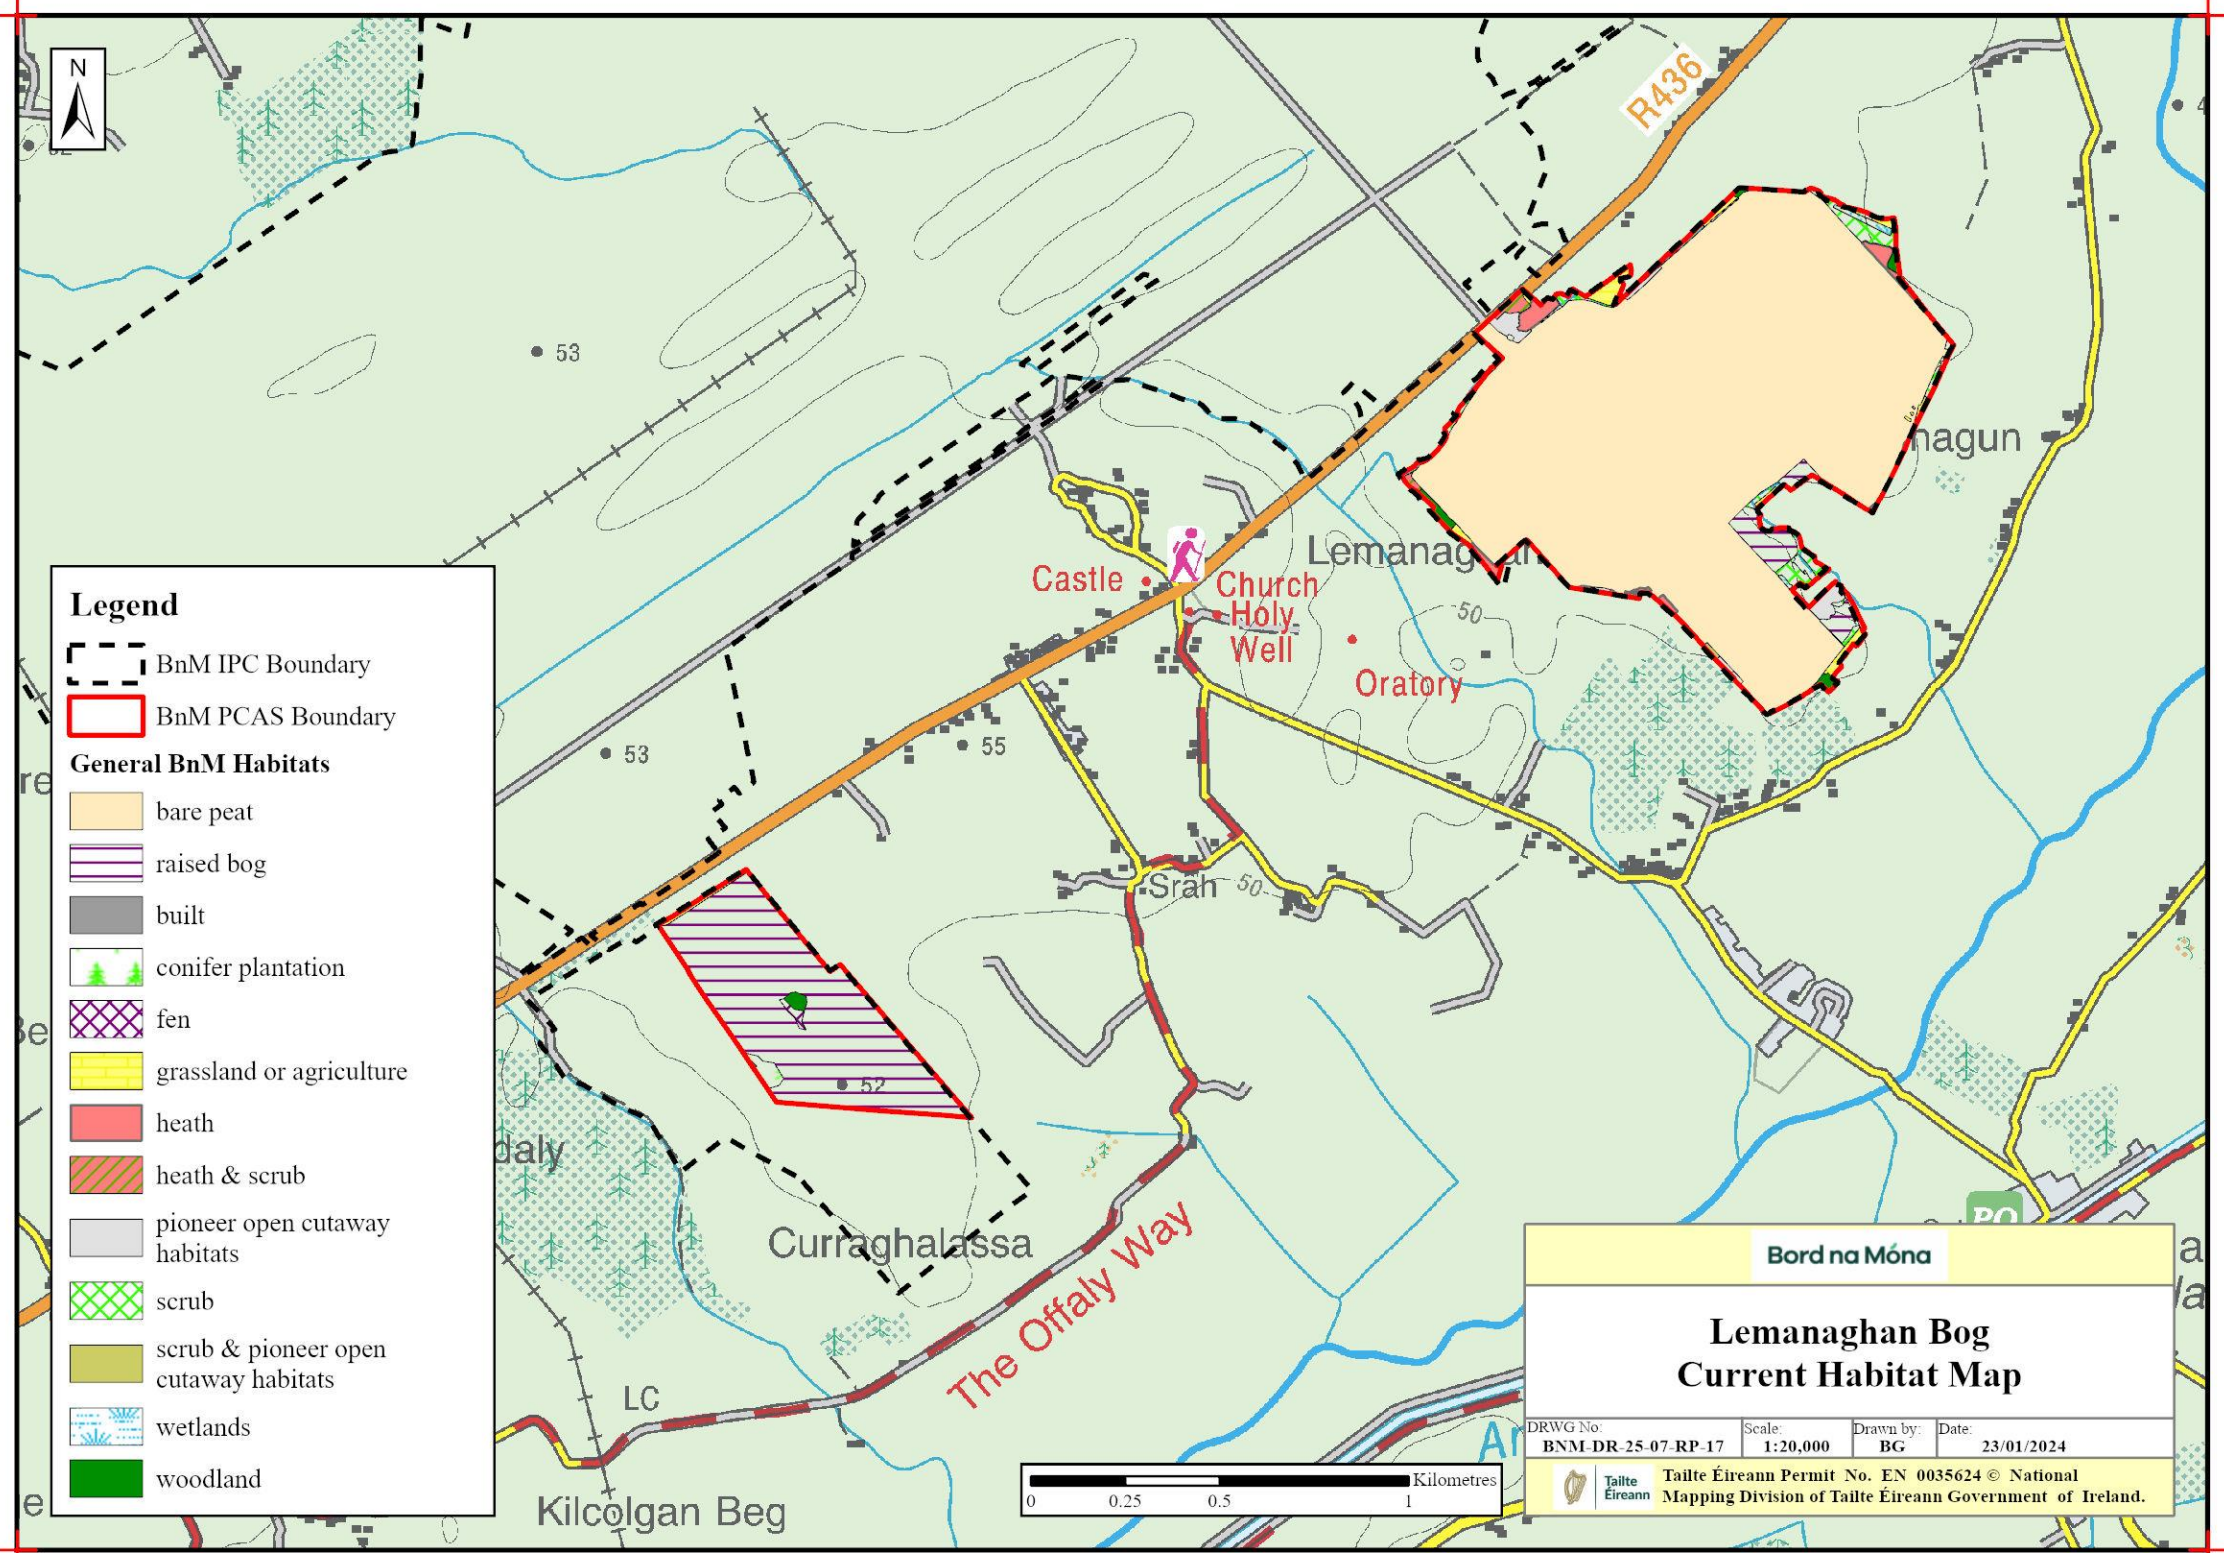




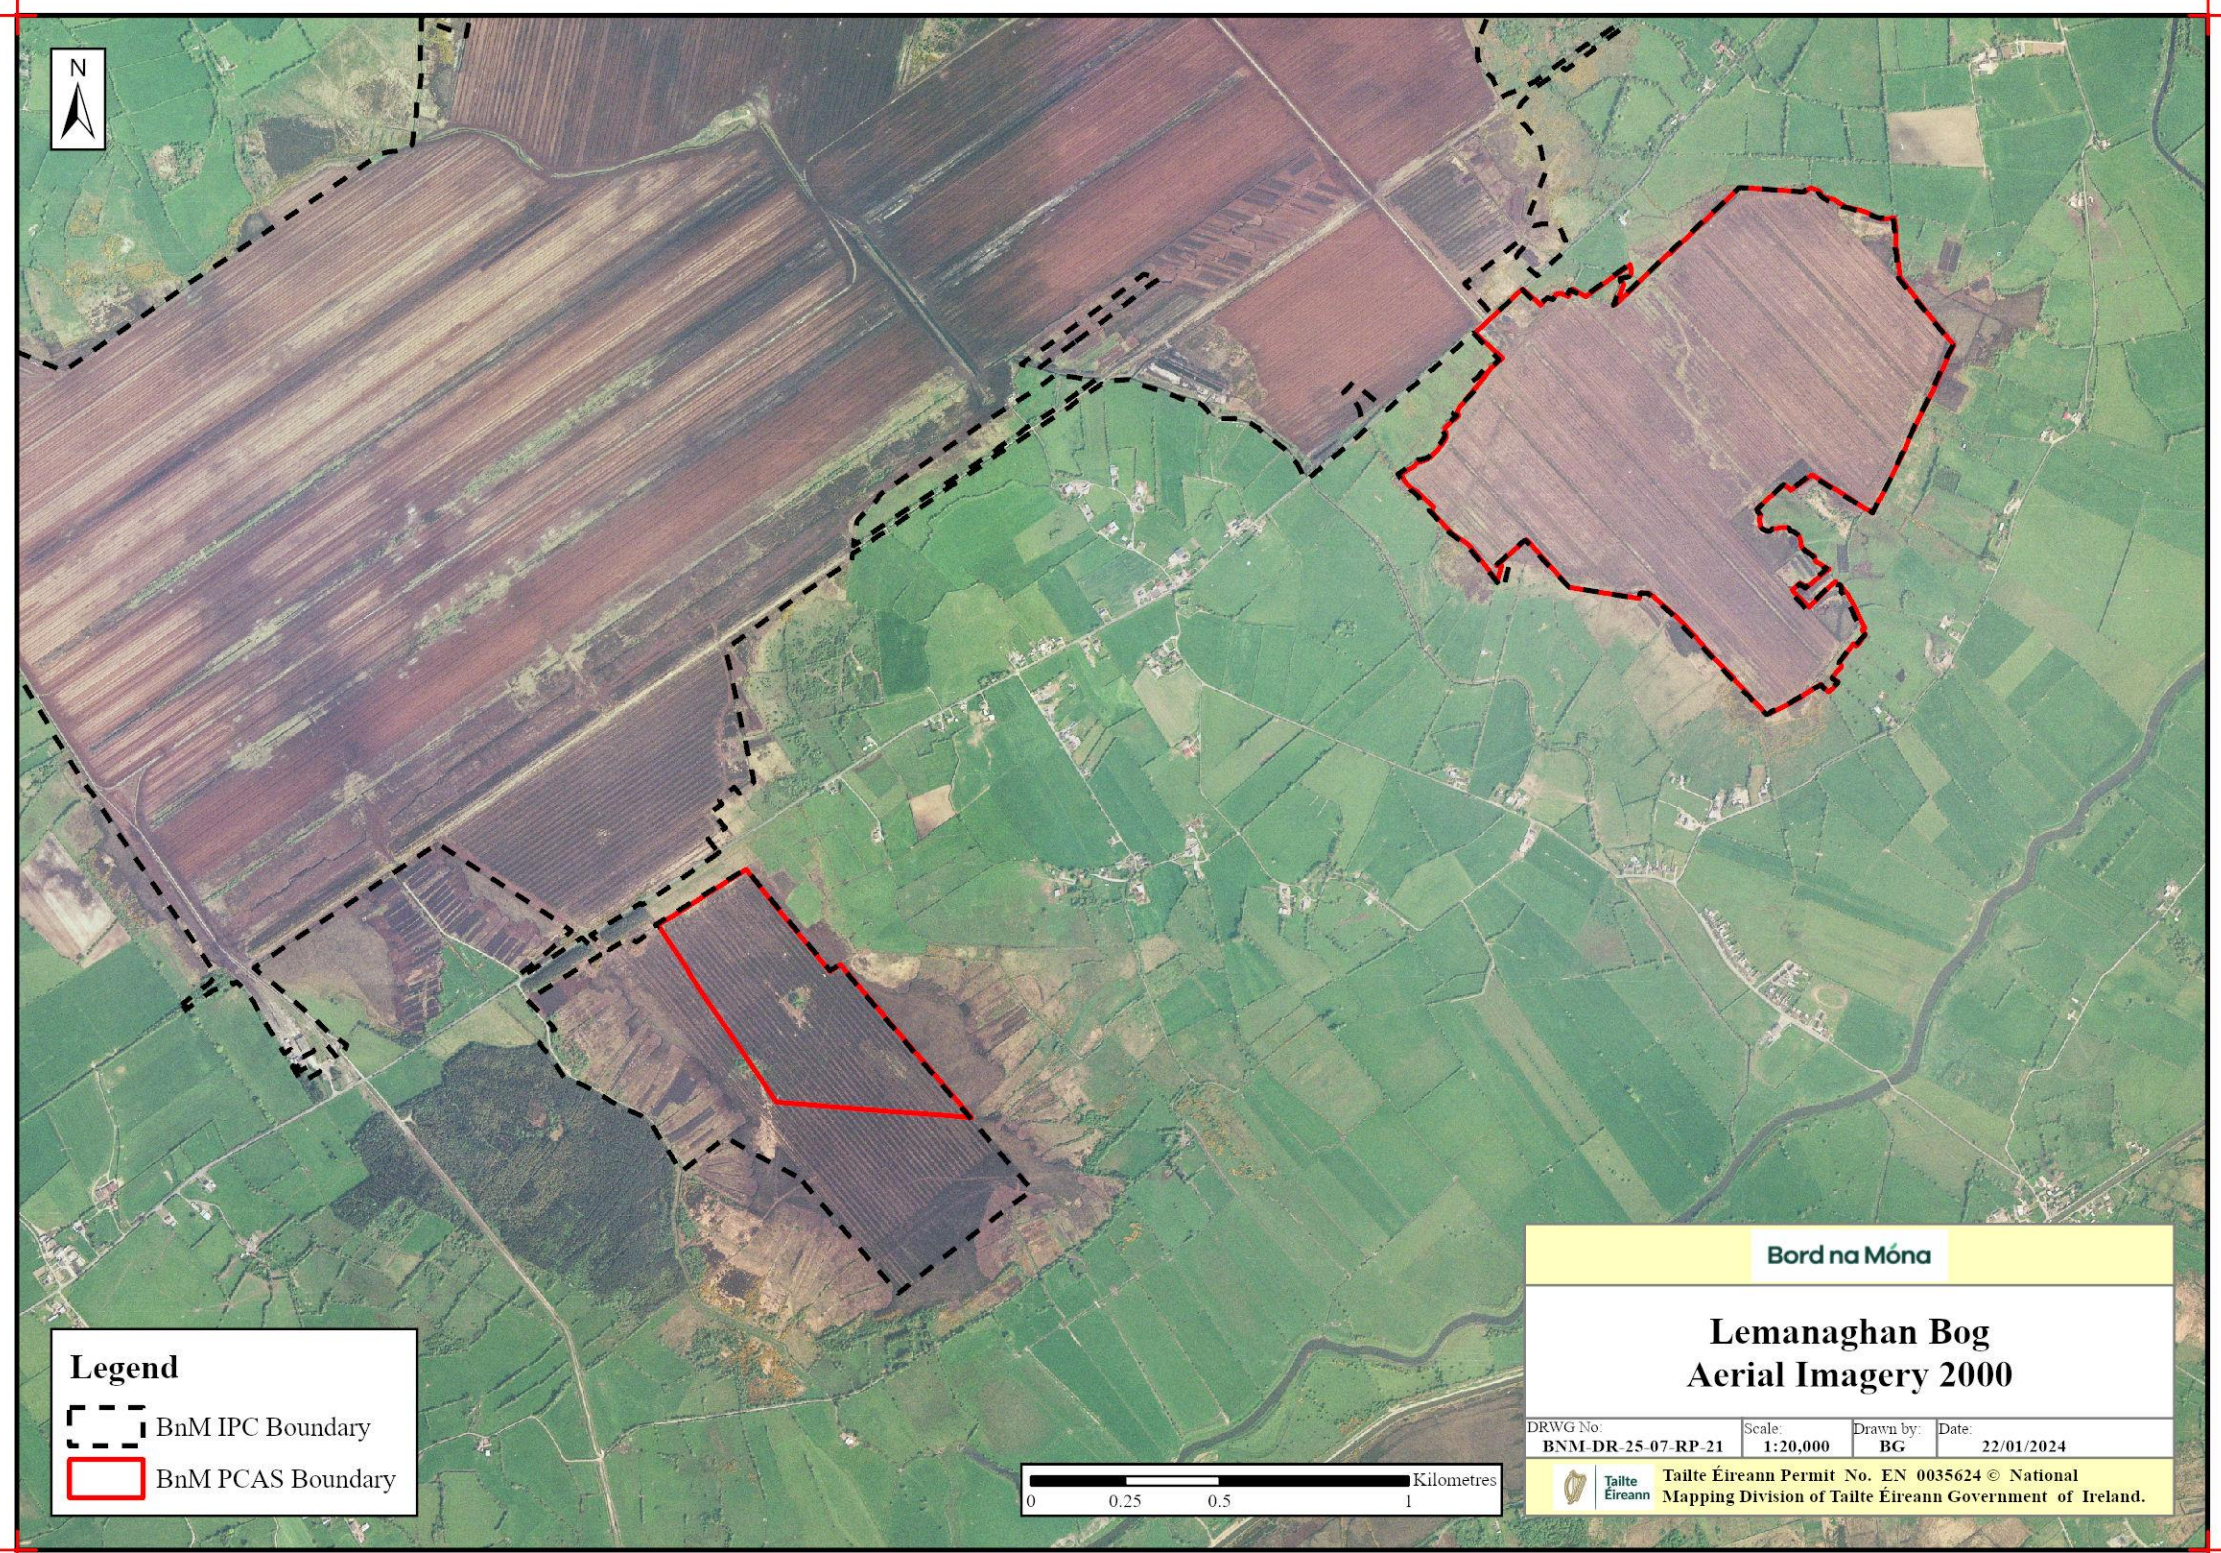



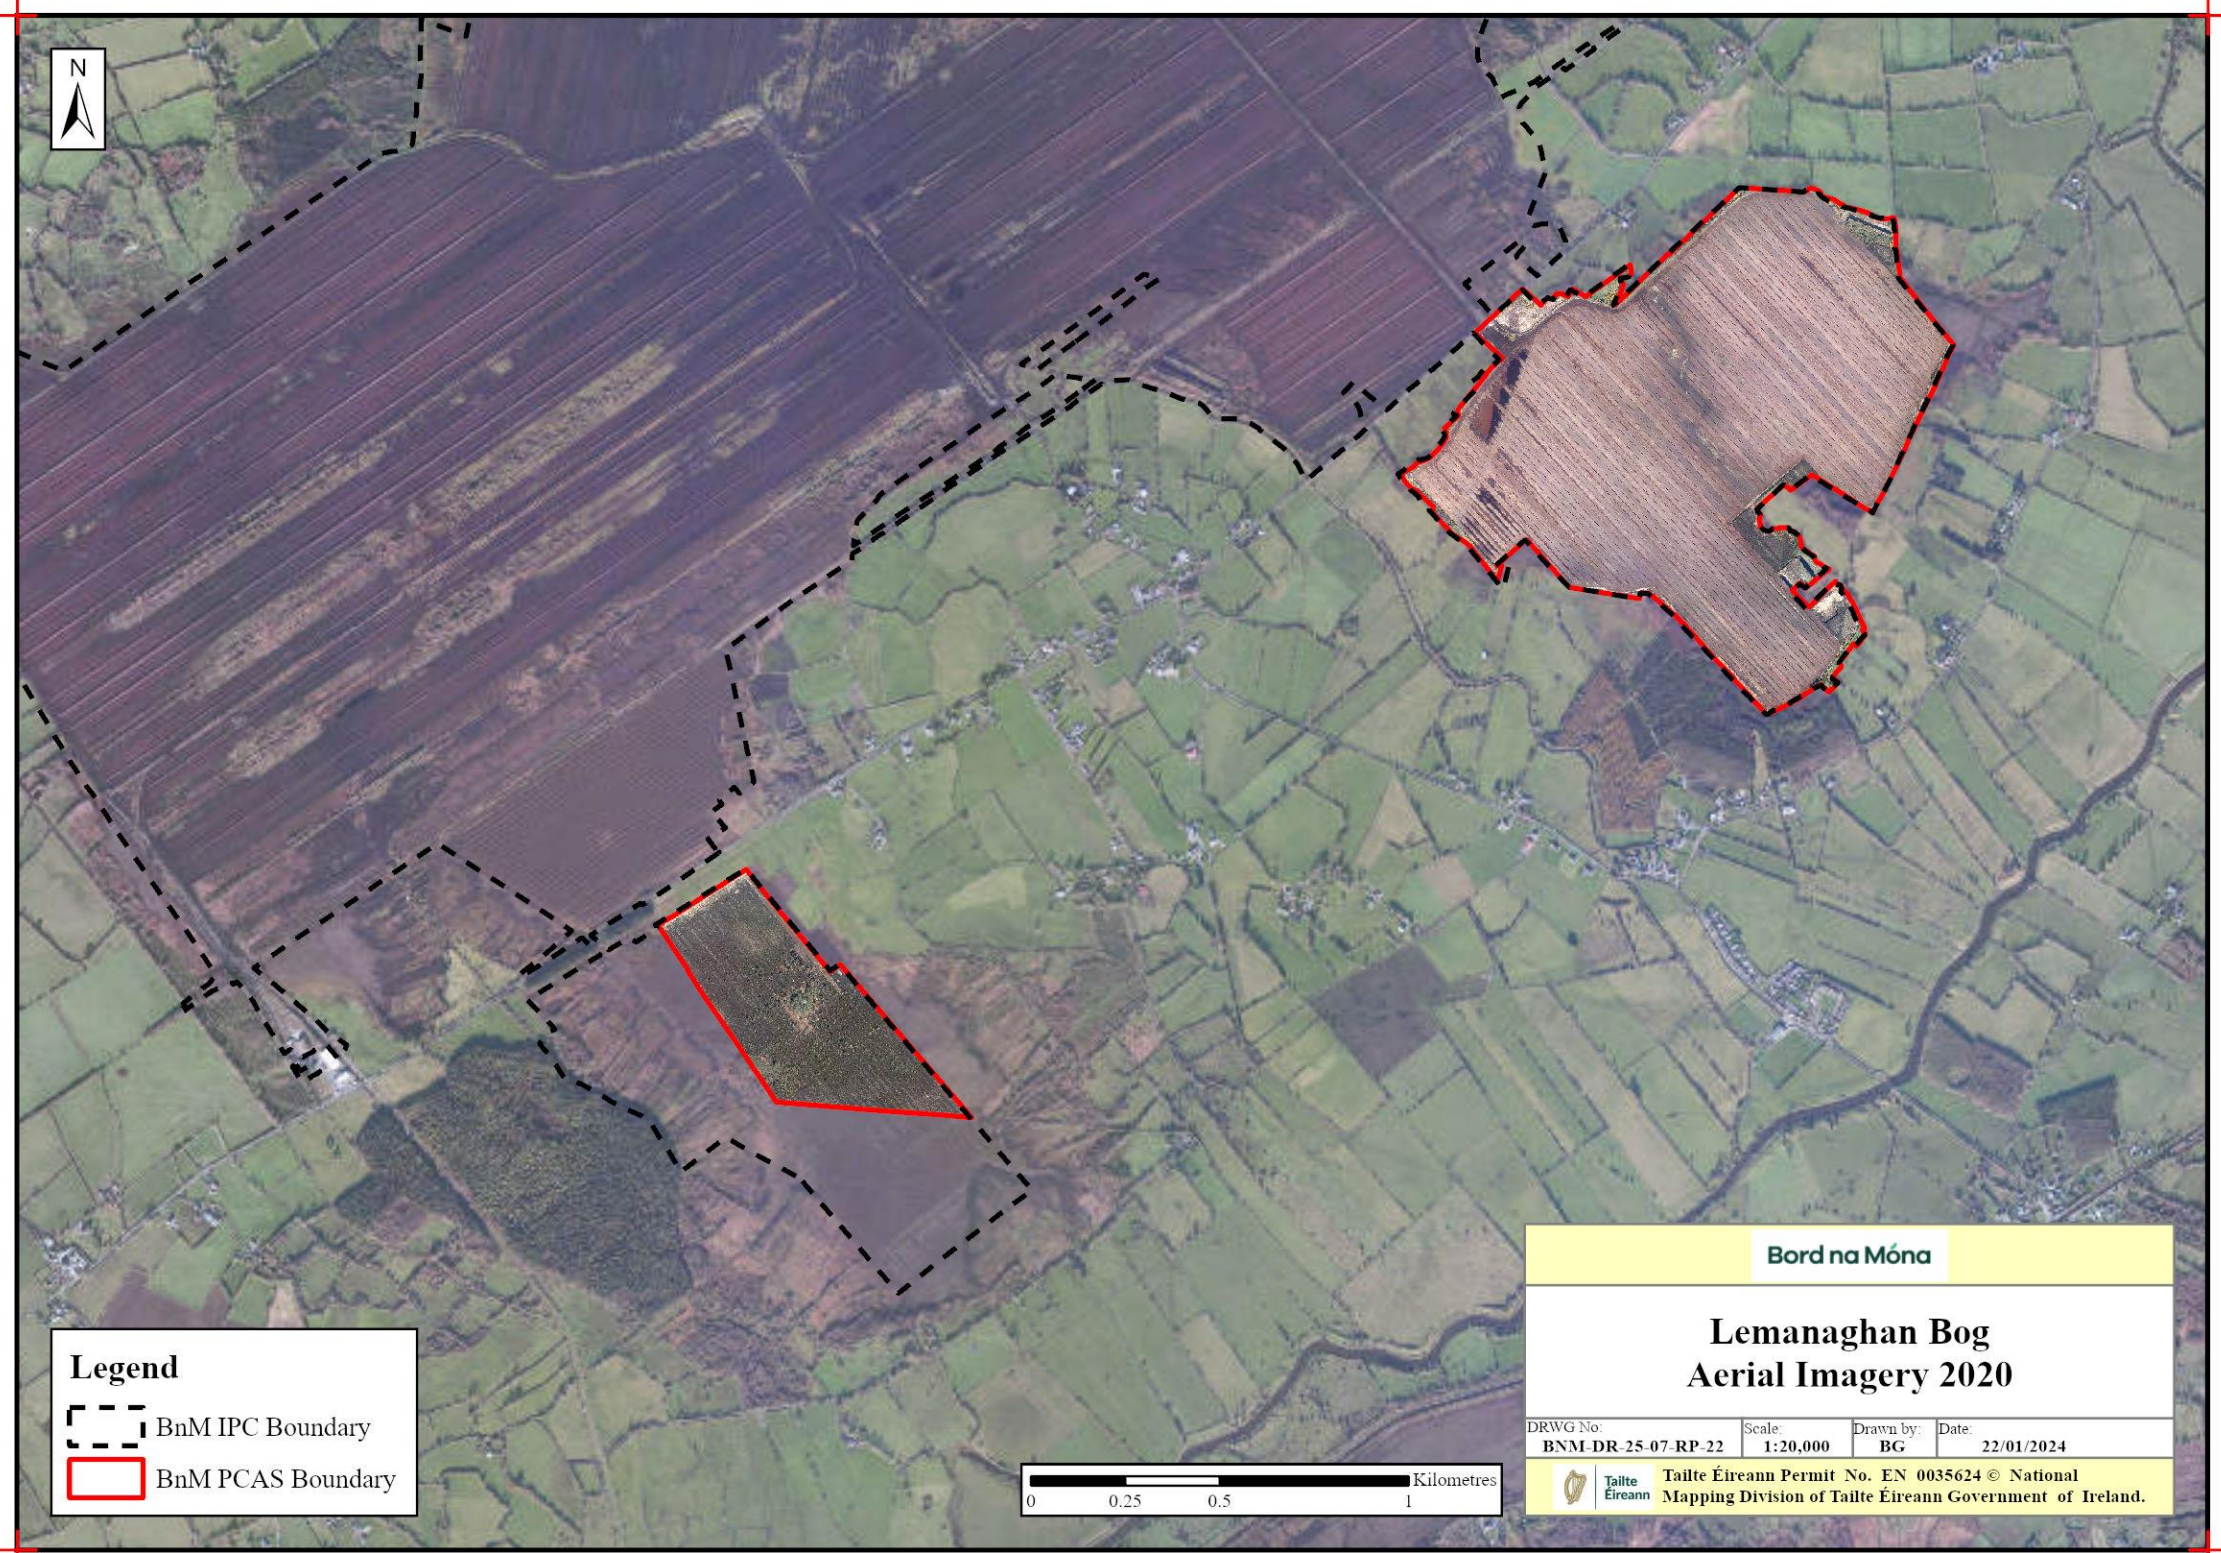



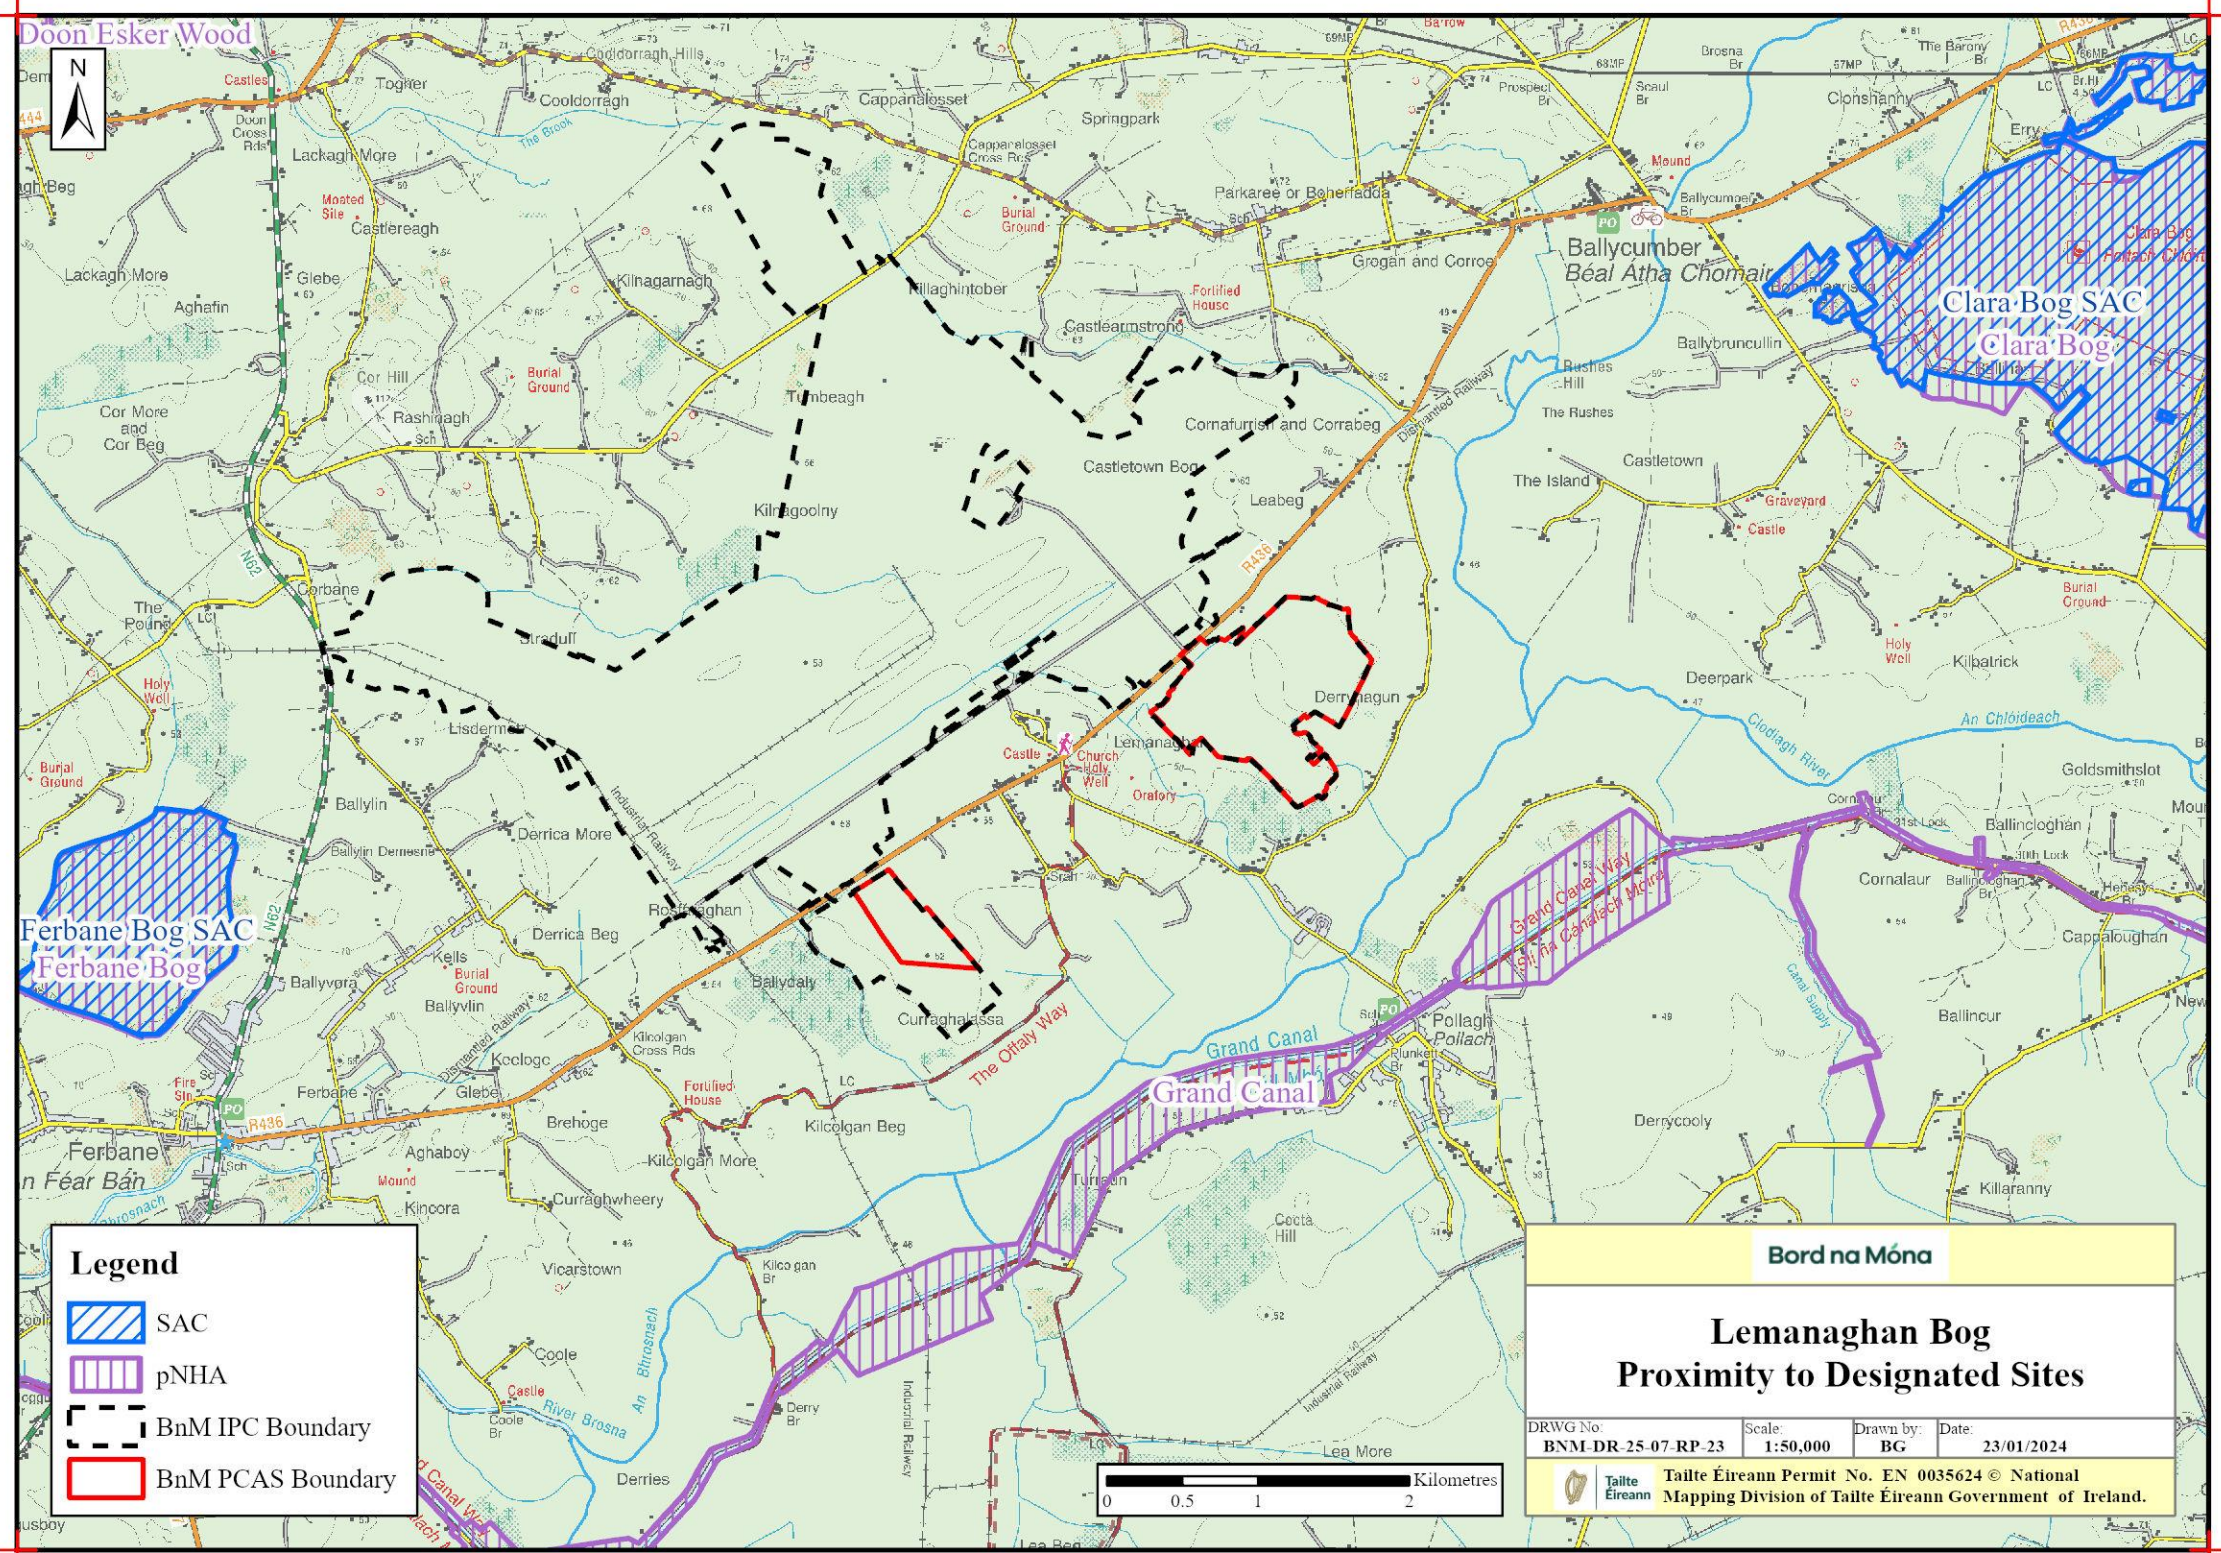









# Hydrology / Topography Maps

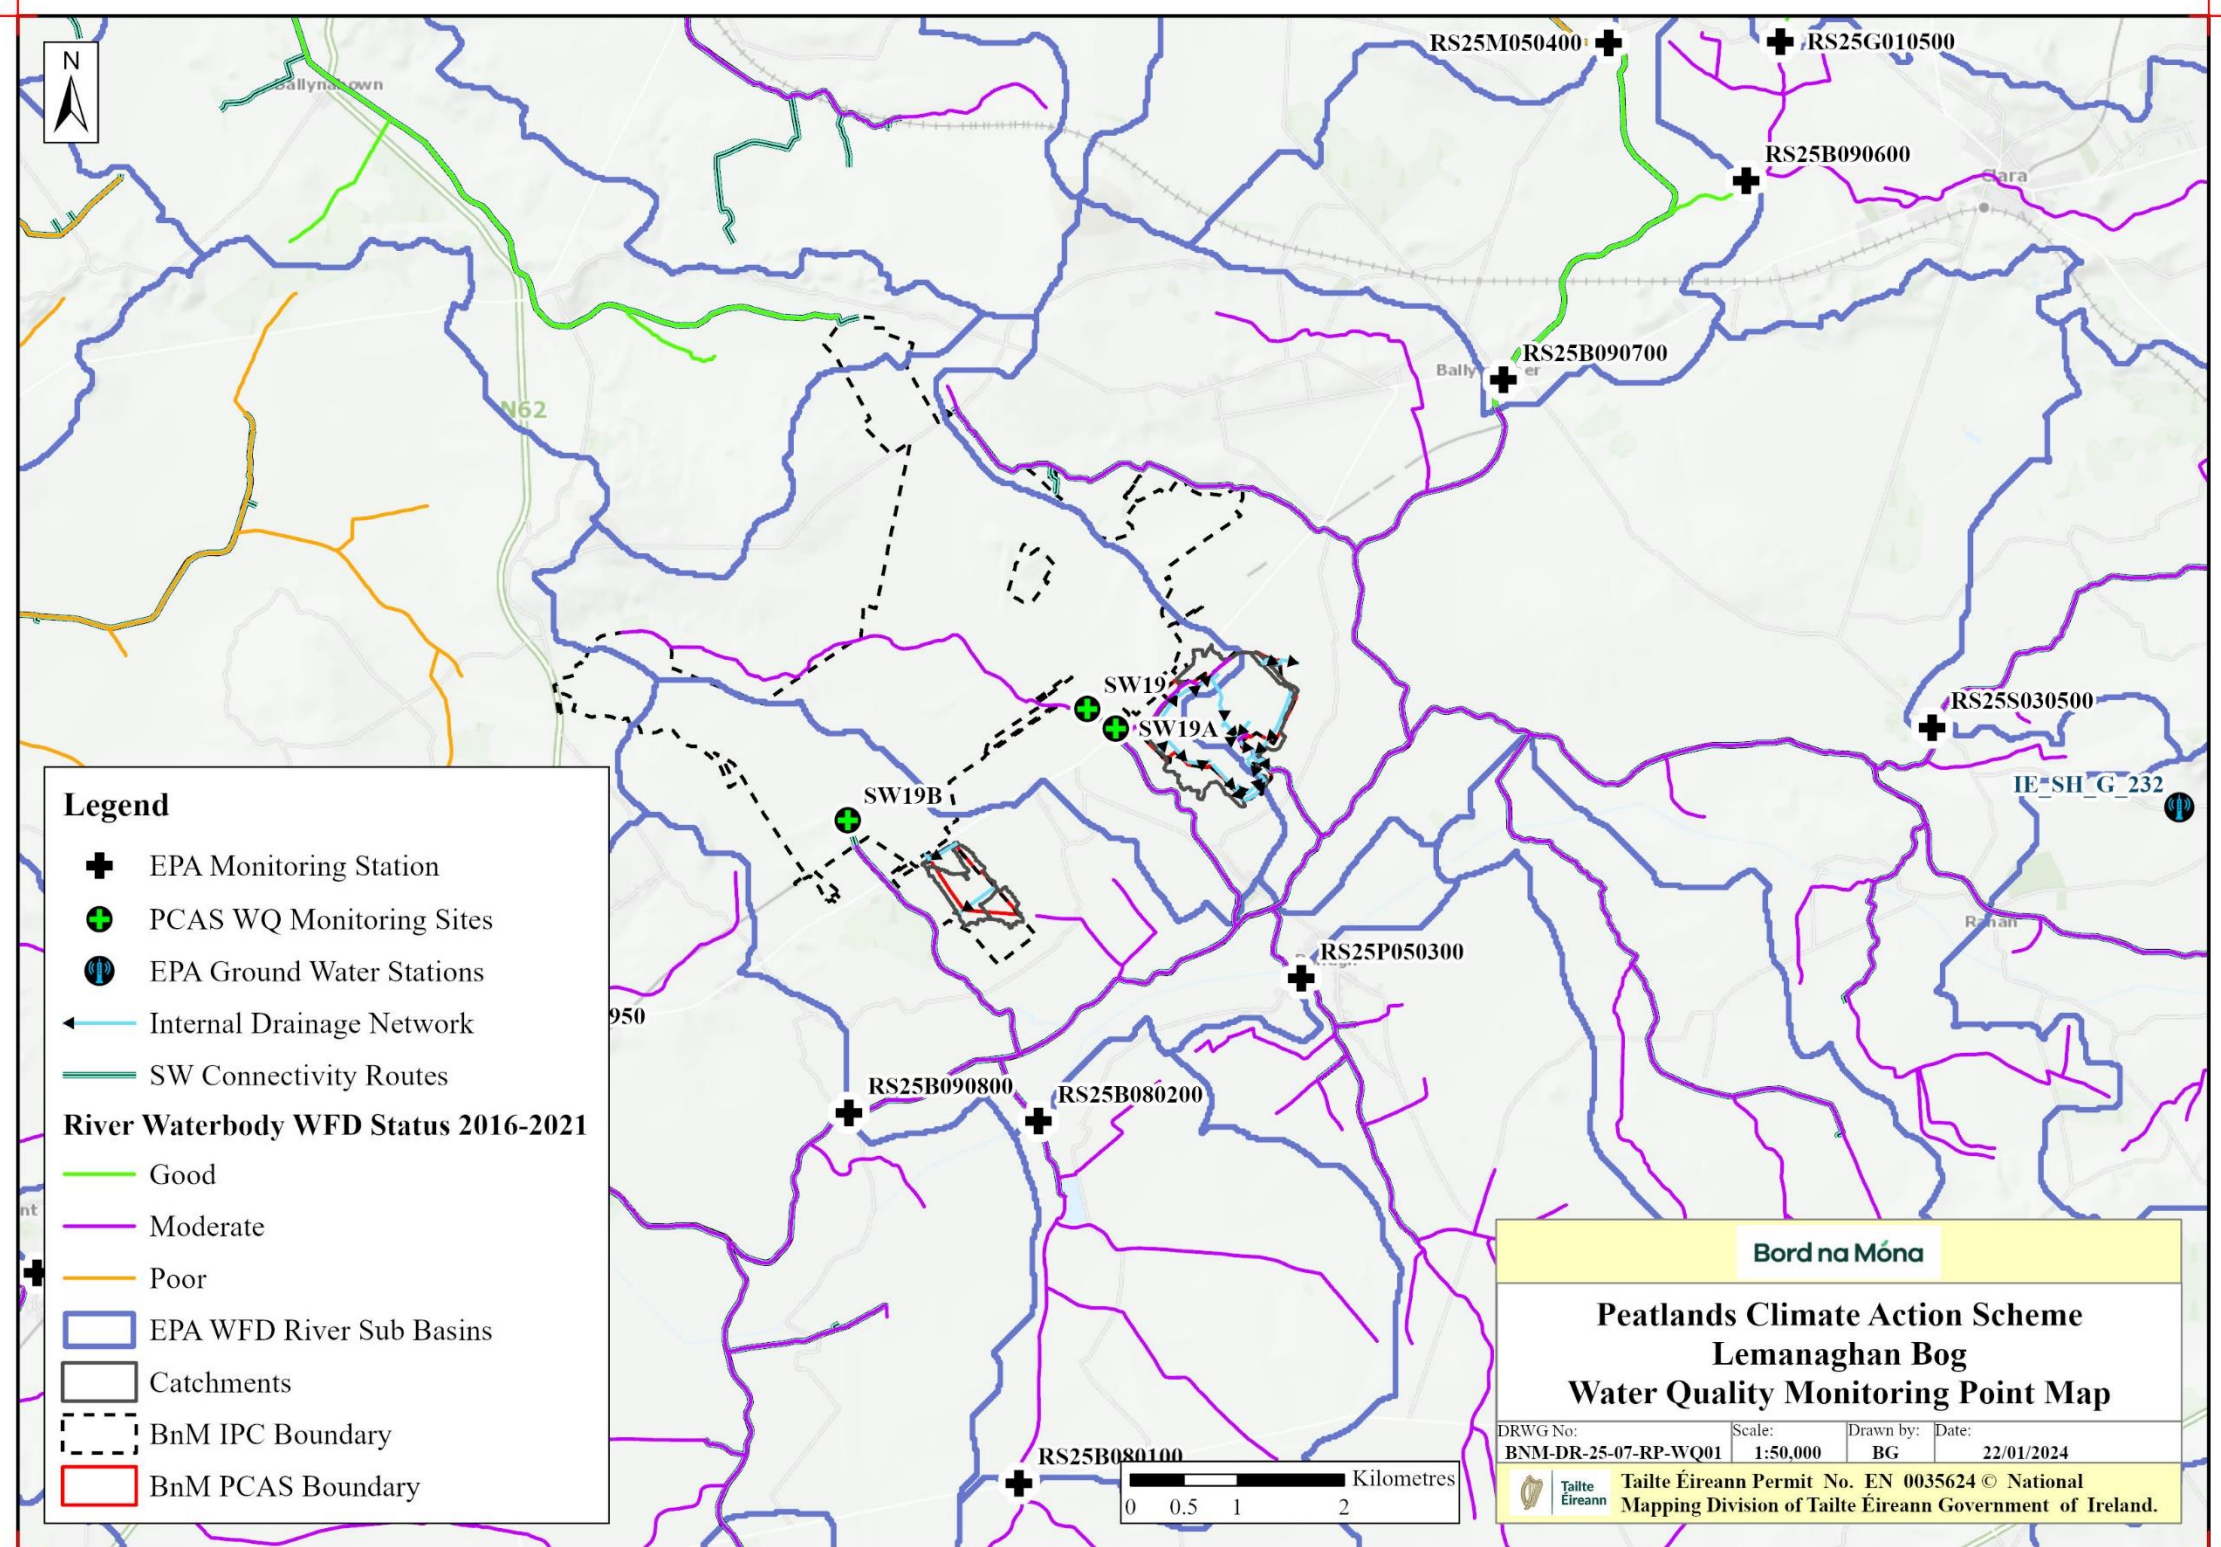




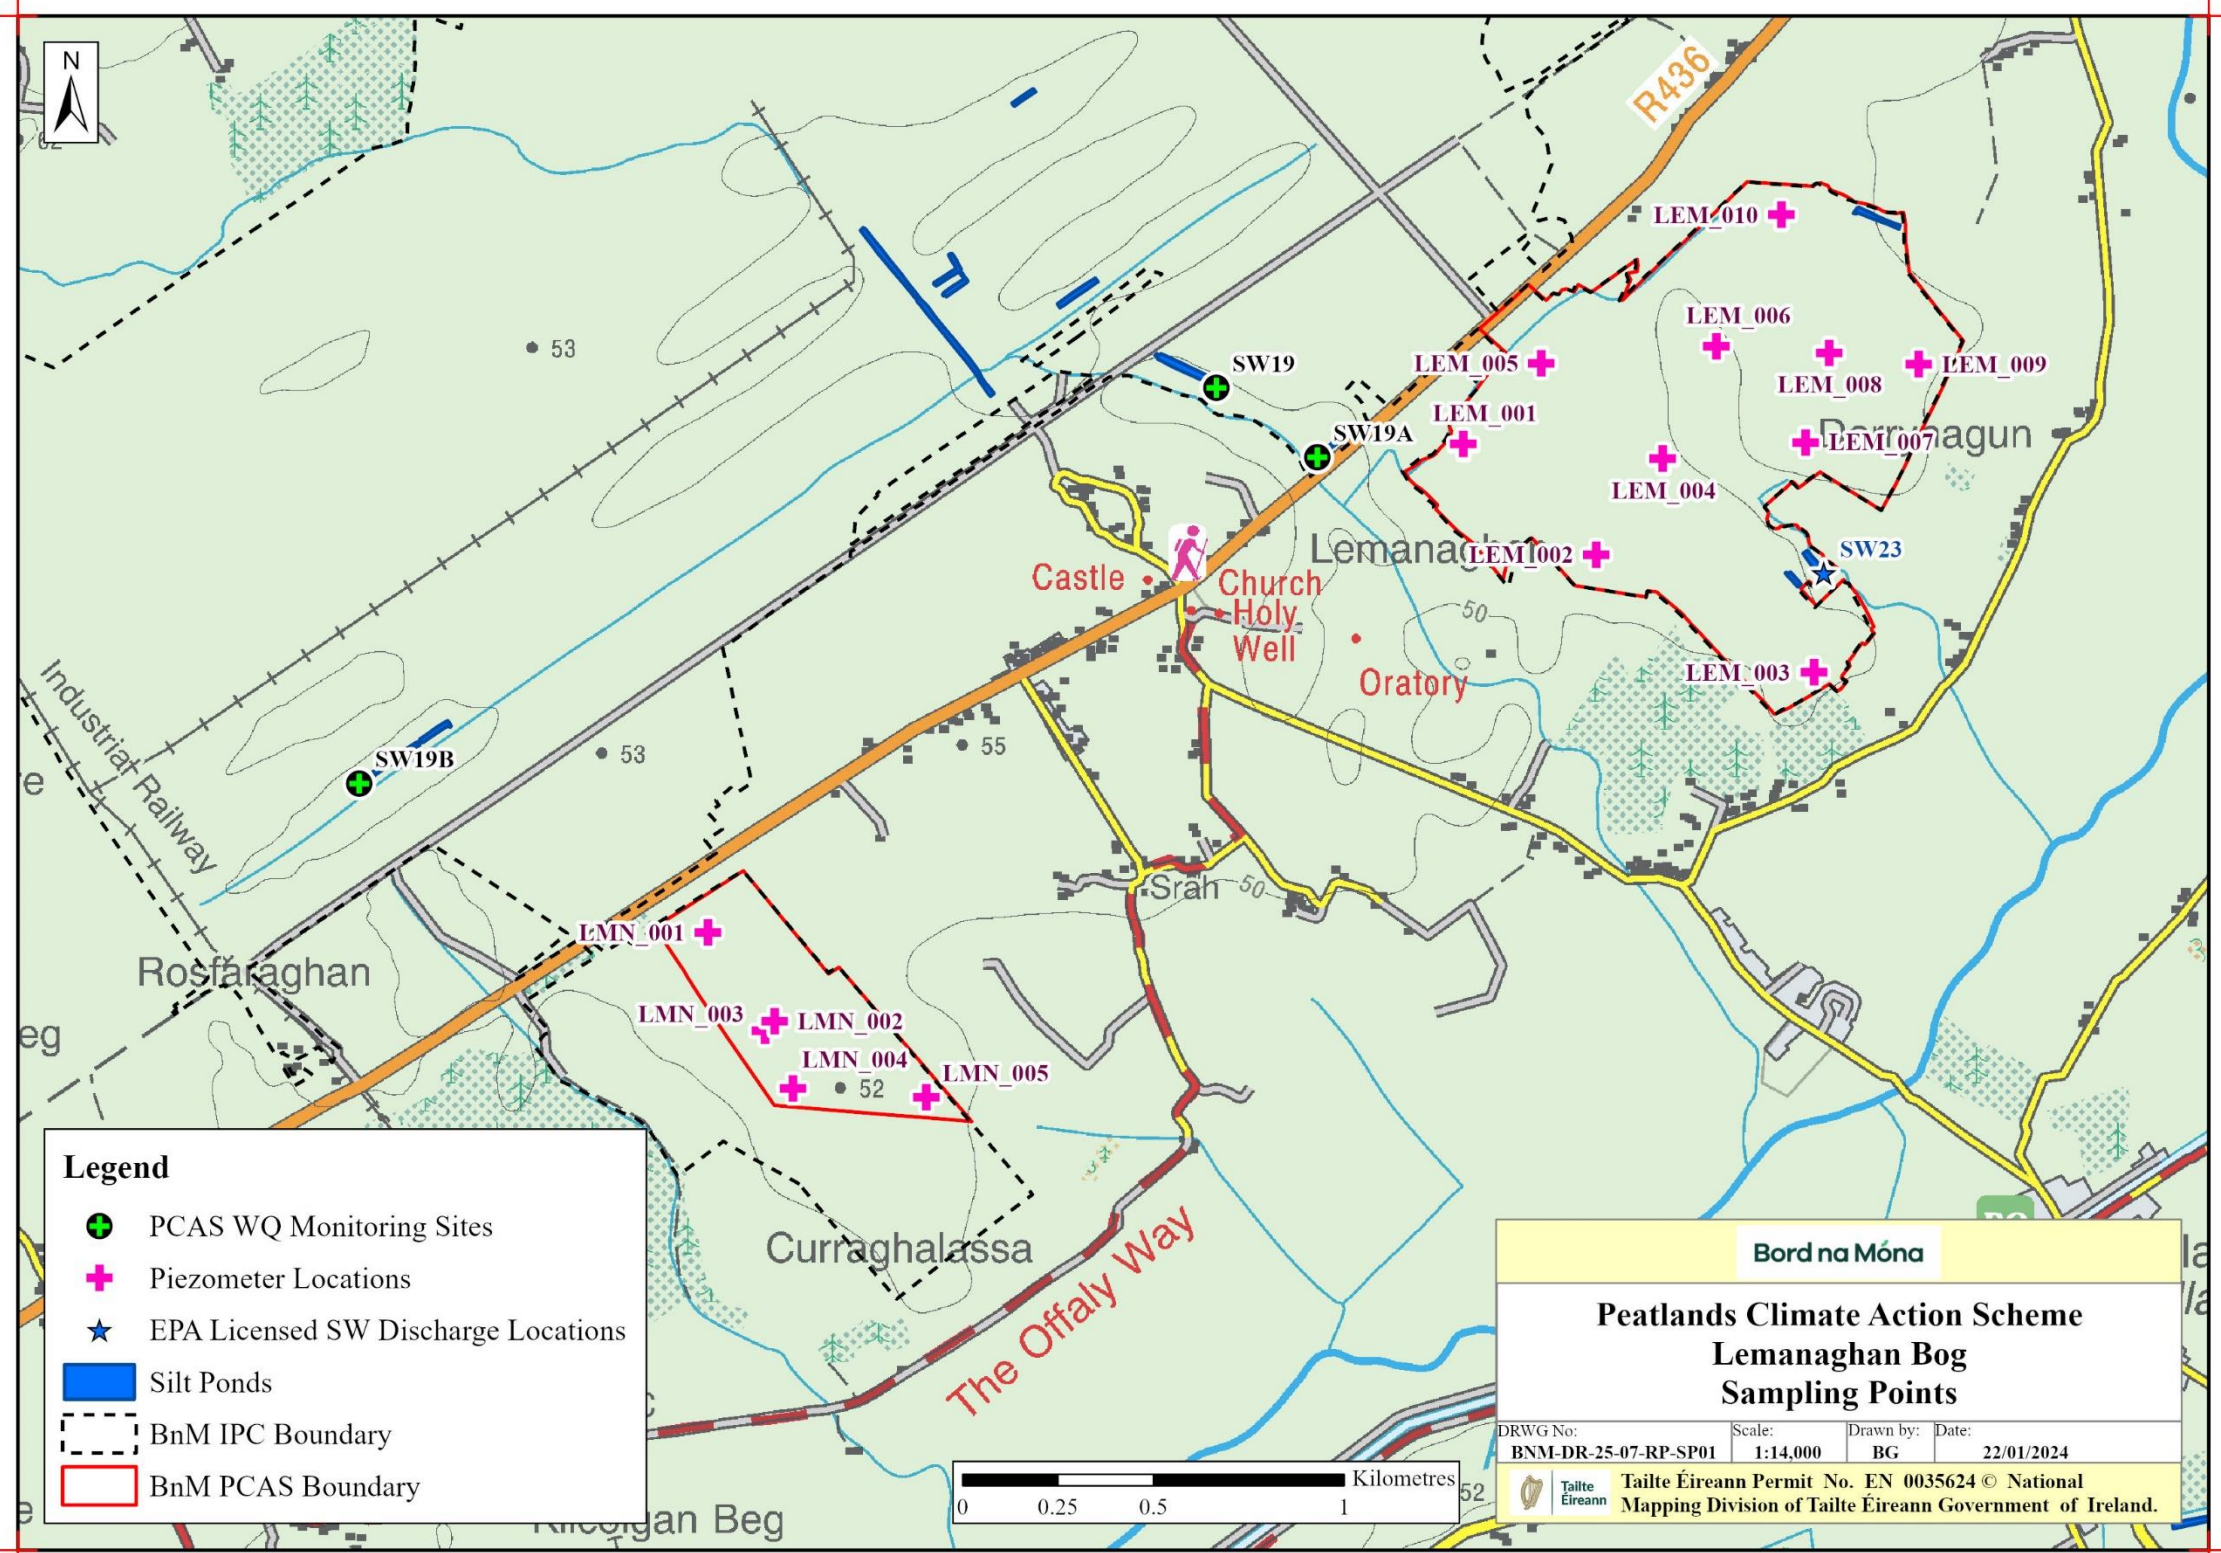








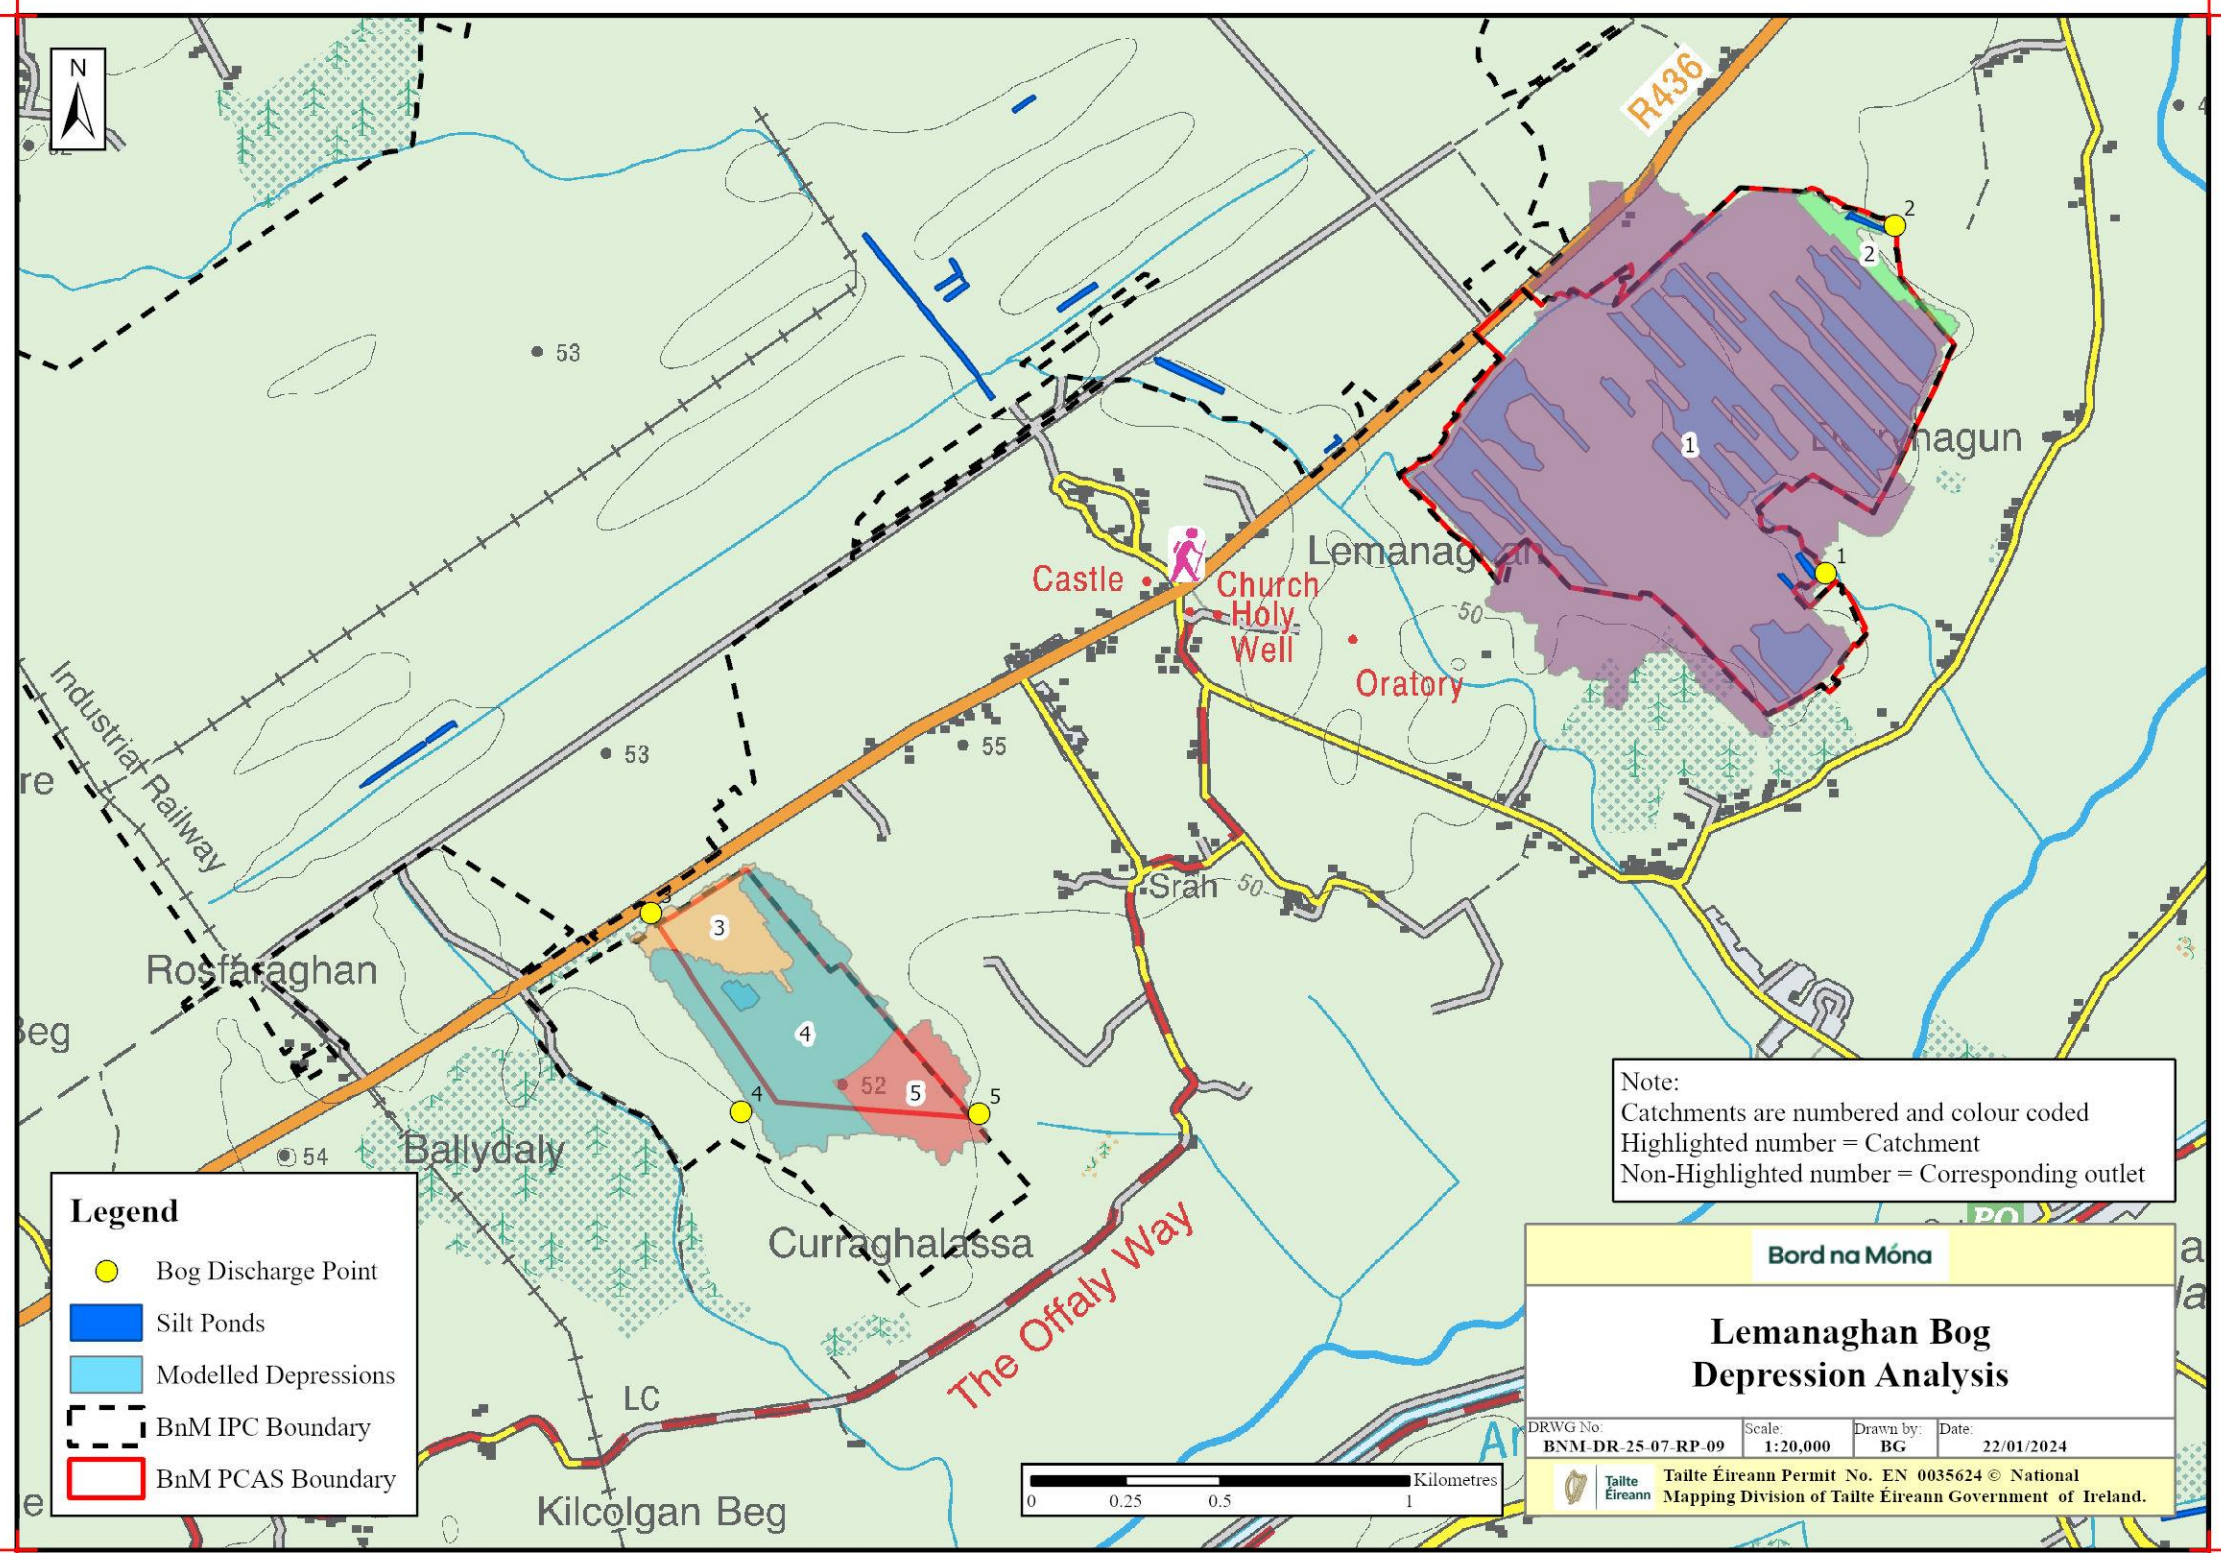



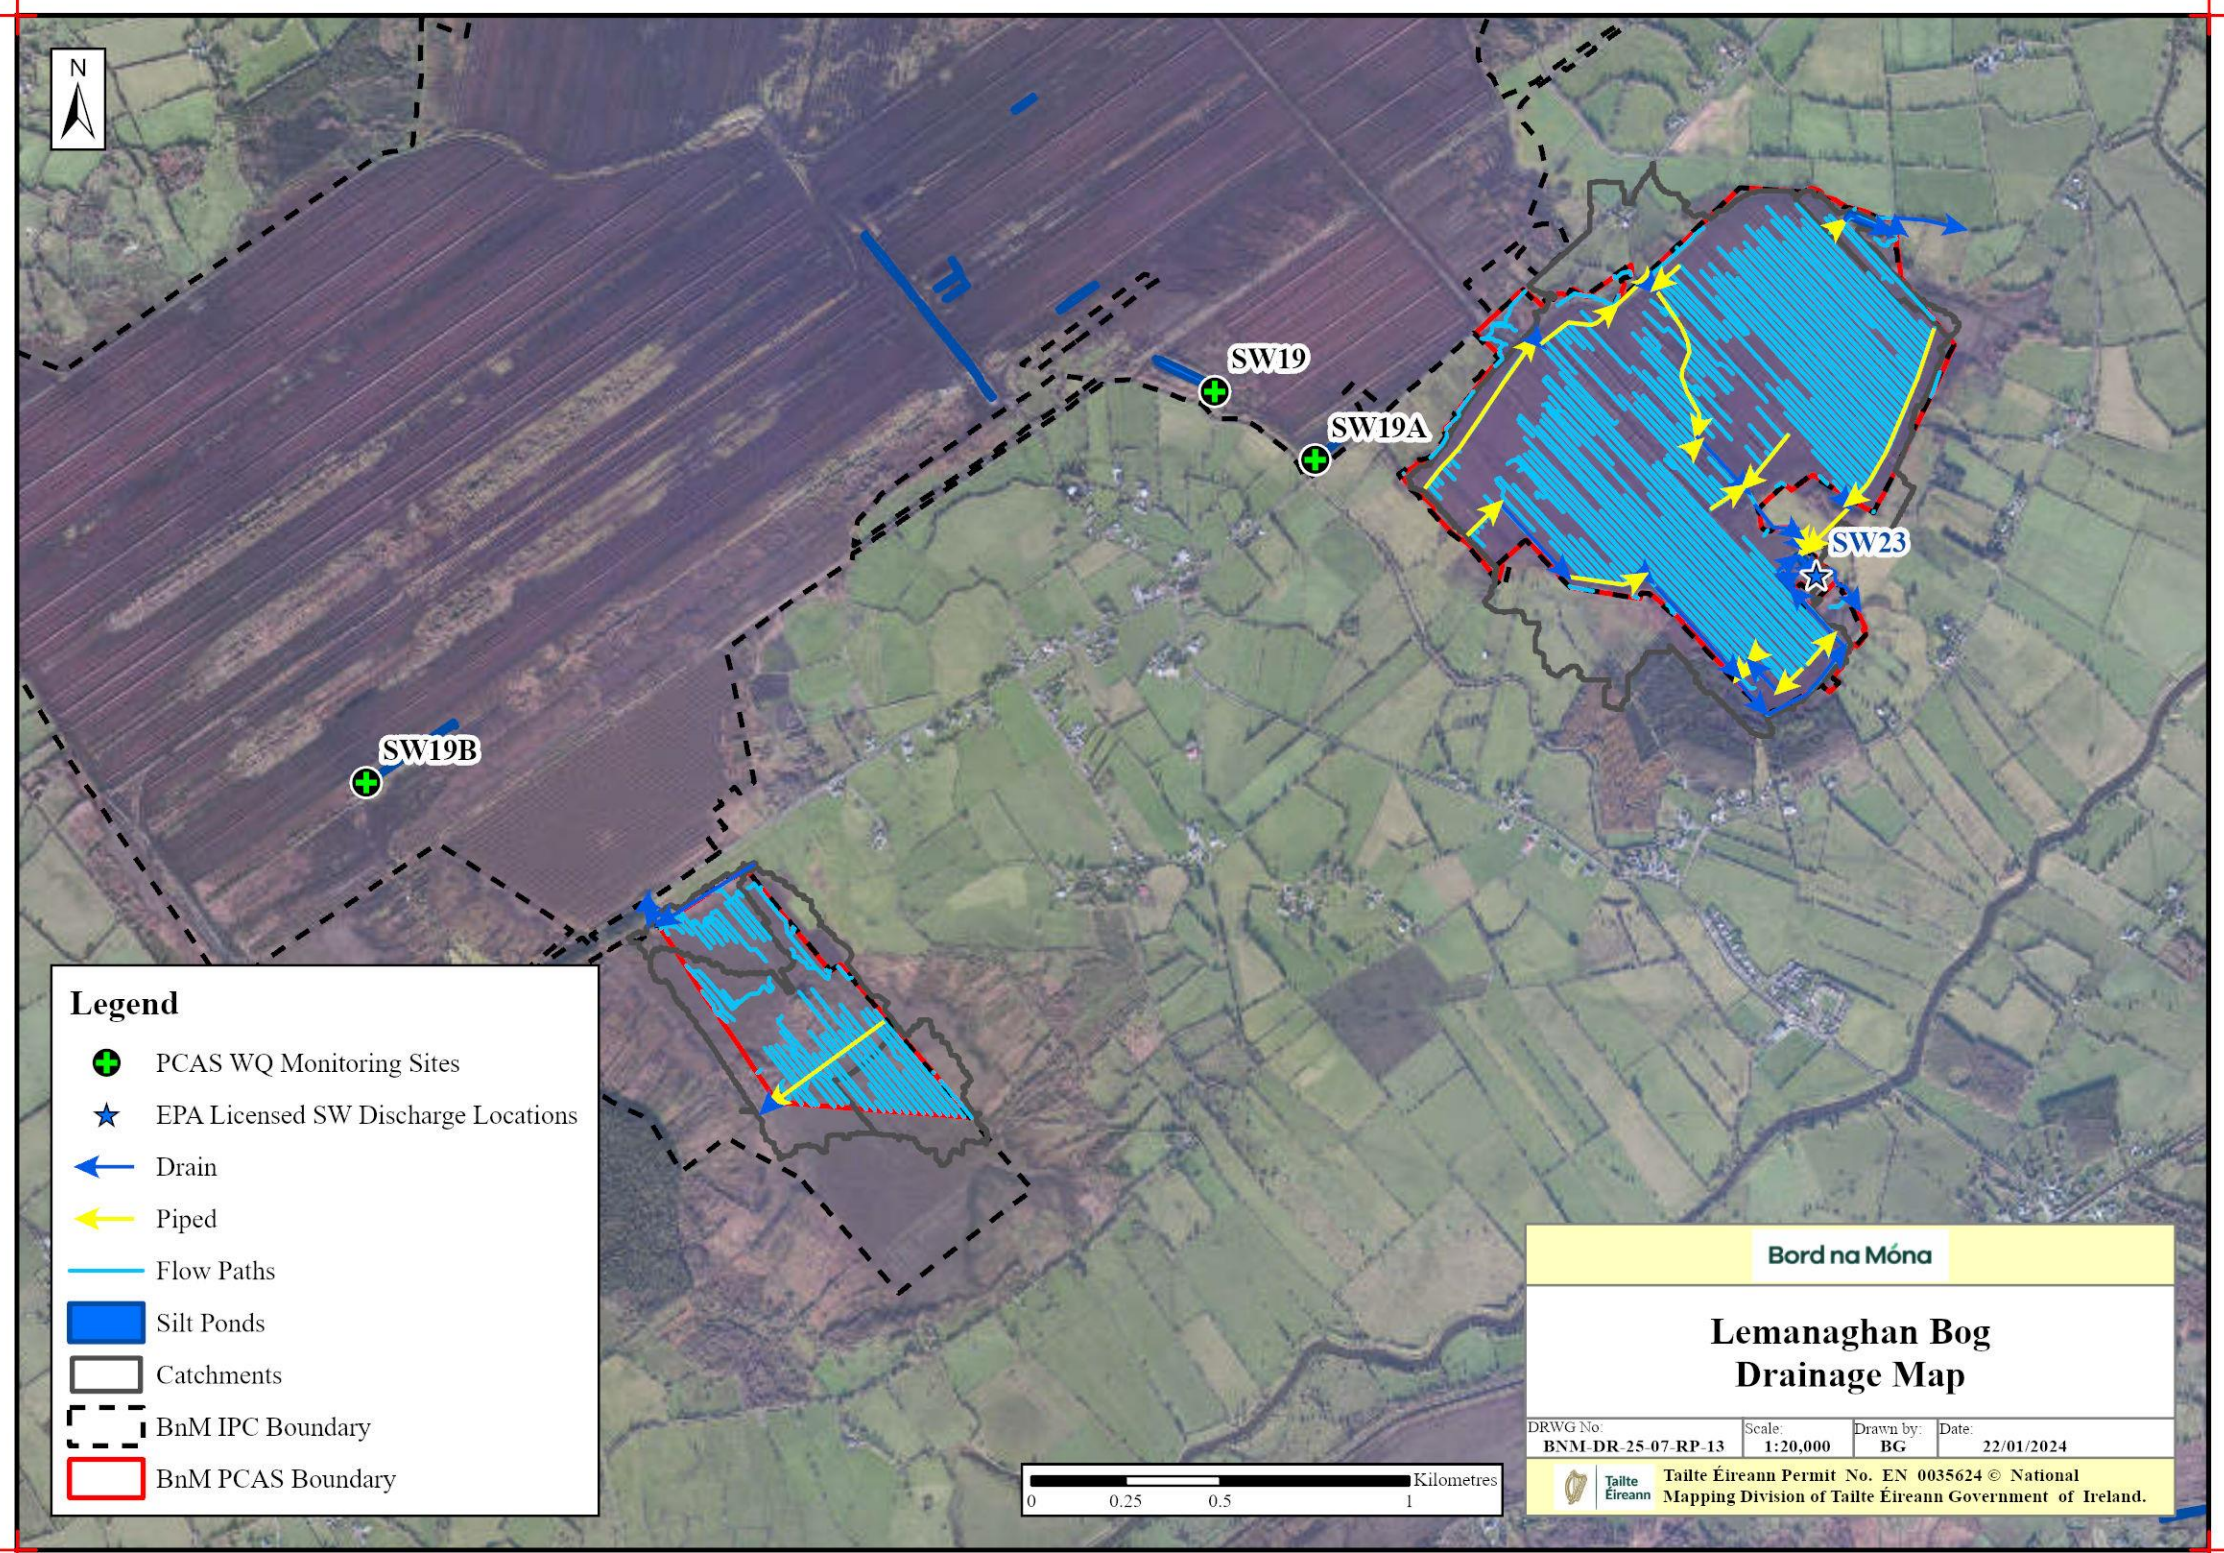

# Rehabilitation Maps



