

# Bord na Móna

## Granaghan Bog Rehab Plan GIS Map Book 2024




<b>Document Control Sheet</b>						
<b>Document Name:</b>	Granaghan Bog Rehab Plan GIS Map Book 2024					
<b>Document File Path:</b>						
<b>Document Status:</b>	Final v1.0					
<b>This document comprises:</b>	<b>DCS</b>	<b>TOC</b>	<b>Text (Body)</b>	<b>References</b>	<b>Maps</b>	<b>No. of Appendices</b>
	<b>1</b>	<b>1</b>	<b>0</b>	<b>0</b>	<b>14</b>	<b>0</b>
<b>Rev.</b>	<b>0.1</b>	<b>Author(s):</b>		<b>Checked By:</b>		<b>Approved By:</b>
	<b>Name(s):</b>	<b>BG</b>		<b>ML</b>		<b>MMcC</b>
	<b>Date:</b>	<b>13/06/2023</b>		<b>13/06/2023</b>		<b>13/06/2023</b>
<b>Rev.</b>	<b>1.0</b>	<b>Author(s):</b>		<b>Checked By:</b>		<b>Approved By:</b>
	<b>Name(s):</b>	<b>BG</b>		<b>ML</b>		<b>CC</b>
	<b>Date:</b>	<b>11/03/2024</b>		<b>11/03/2024</b>		<b>11/03/2024</b>

*Bord na Móna would like to thank and acknowledge RPS Consultants for their input into this document and the provision of data for inclusion in these maps.*

# Table of Contents

Bog Site Information Maps .....	4
BNM-DR-25-10-RP-01: Site Location Map .....	5
BNM-DR-25-10-RP-02: Structures and Sampling .....	6
BNM-DR-25-10-RP-04: Peat Depths.....	7
BNM-DR-25-10-RP-17: Current Habitat Map.....	8
BNM-DR-25-10-RP-21: Aerial Imagery 2000.....	9
BNM-DR-25-10-RP-22: Aerial Imagery 2020.....	10
BNM-DR-25-10-RP-23: Proximity Designated Sites .....	11
BNM-DR-25-10-RP-24: Bog Group Map.....	12
Hydrology / Topography Maps .....	13
BNM-DR-25-10-RP-WQ01: Water Quality Map .....	14
BNM-DR-25-10-RP-SP01: Sampling Points.....	<b>Error! Bookmark not defined.</b>
BNM-DR-25-10-RP-03: LiDAR Map .....	15
BNM-DR-25-10-RP-09: Depression Analysis .....	16
BNM-DR-25-10-RP-13: General Drainage Map.....	17
Rehabilitation Maps .....	18
BNM-DR-25-10-RP-05: Enhanced Rehabilitation Measures .....	19
BNM-DR-25-10-RP-20: Standard Rehabilitation Measures .....	20

# Bog Site Information Maps

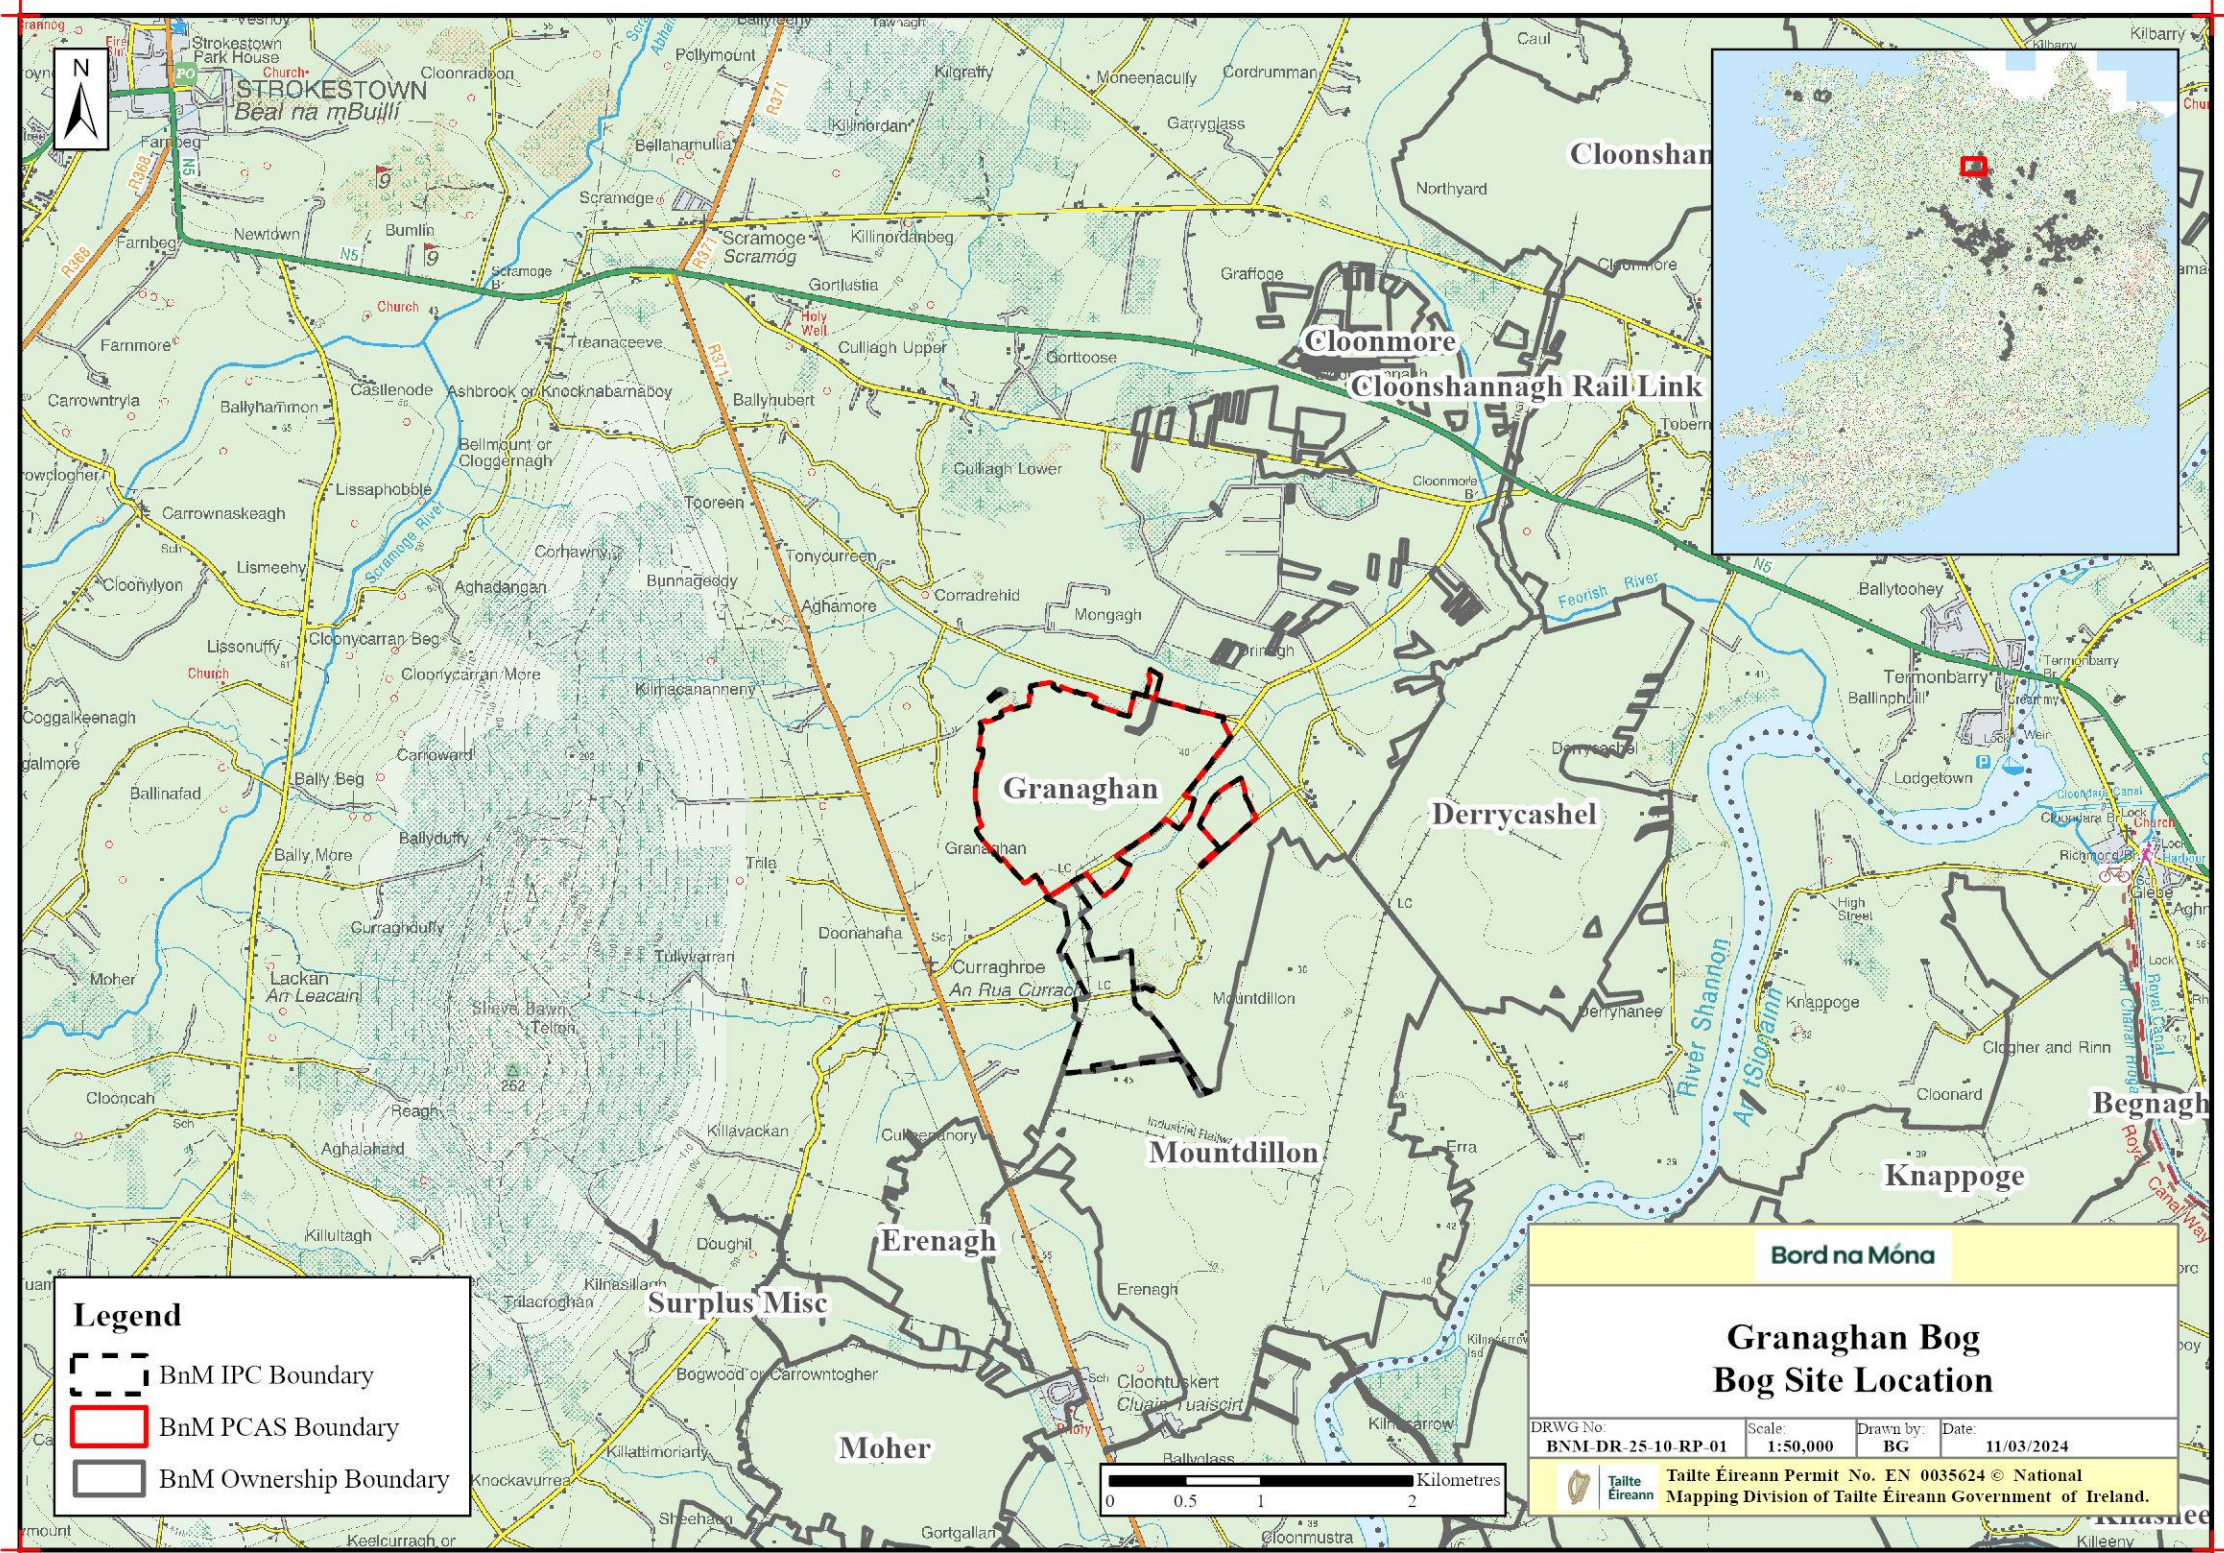

**Legend**

- BnM IPC Boundary
- BnM PCAS Boundary
- BnM Ownership Boundary


**Bord na Móna**


**Granaghan Bog  
Bog Site Location**


DRWG No:	Scale:	Drawn by:	Date:
BNM-DR-25-10-RP-01	1:50,000	BG	11/03/2024

Táille Éireann Permit No. EN 0035624 © National Mapping Division of Táille Éireann Government of Ireland.




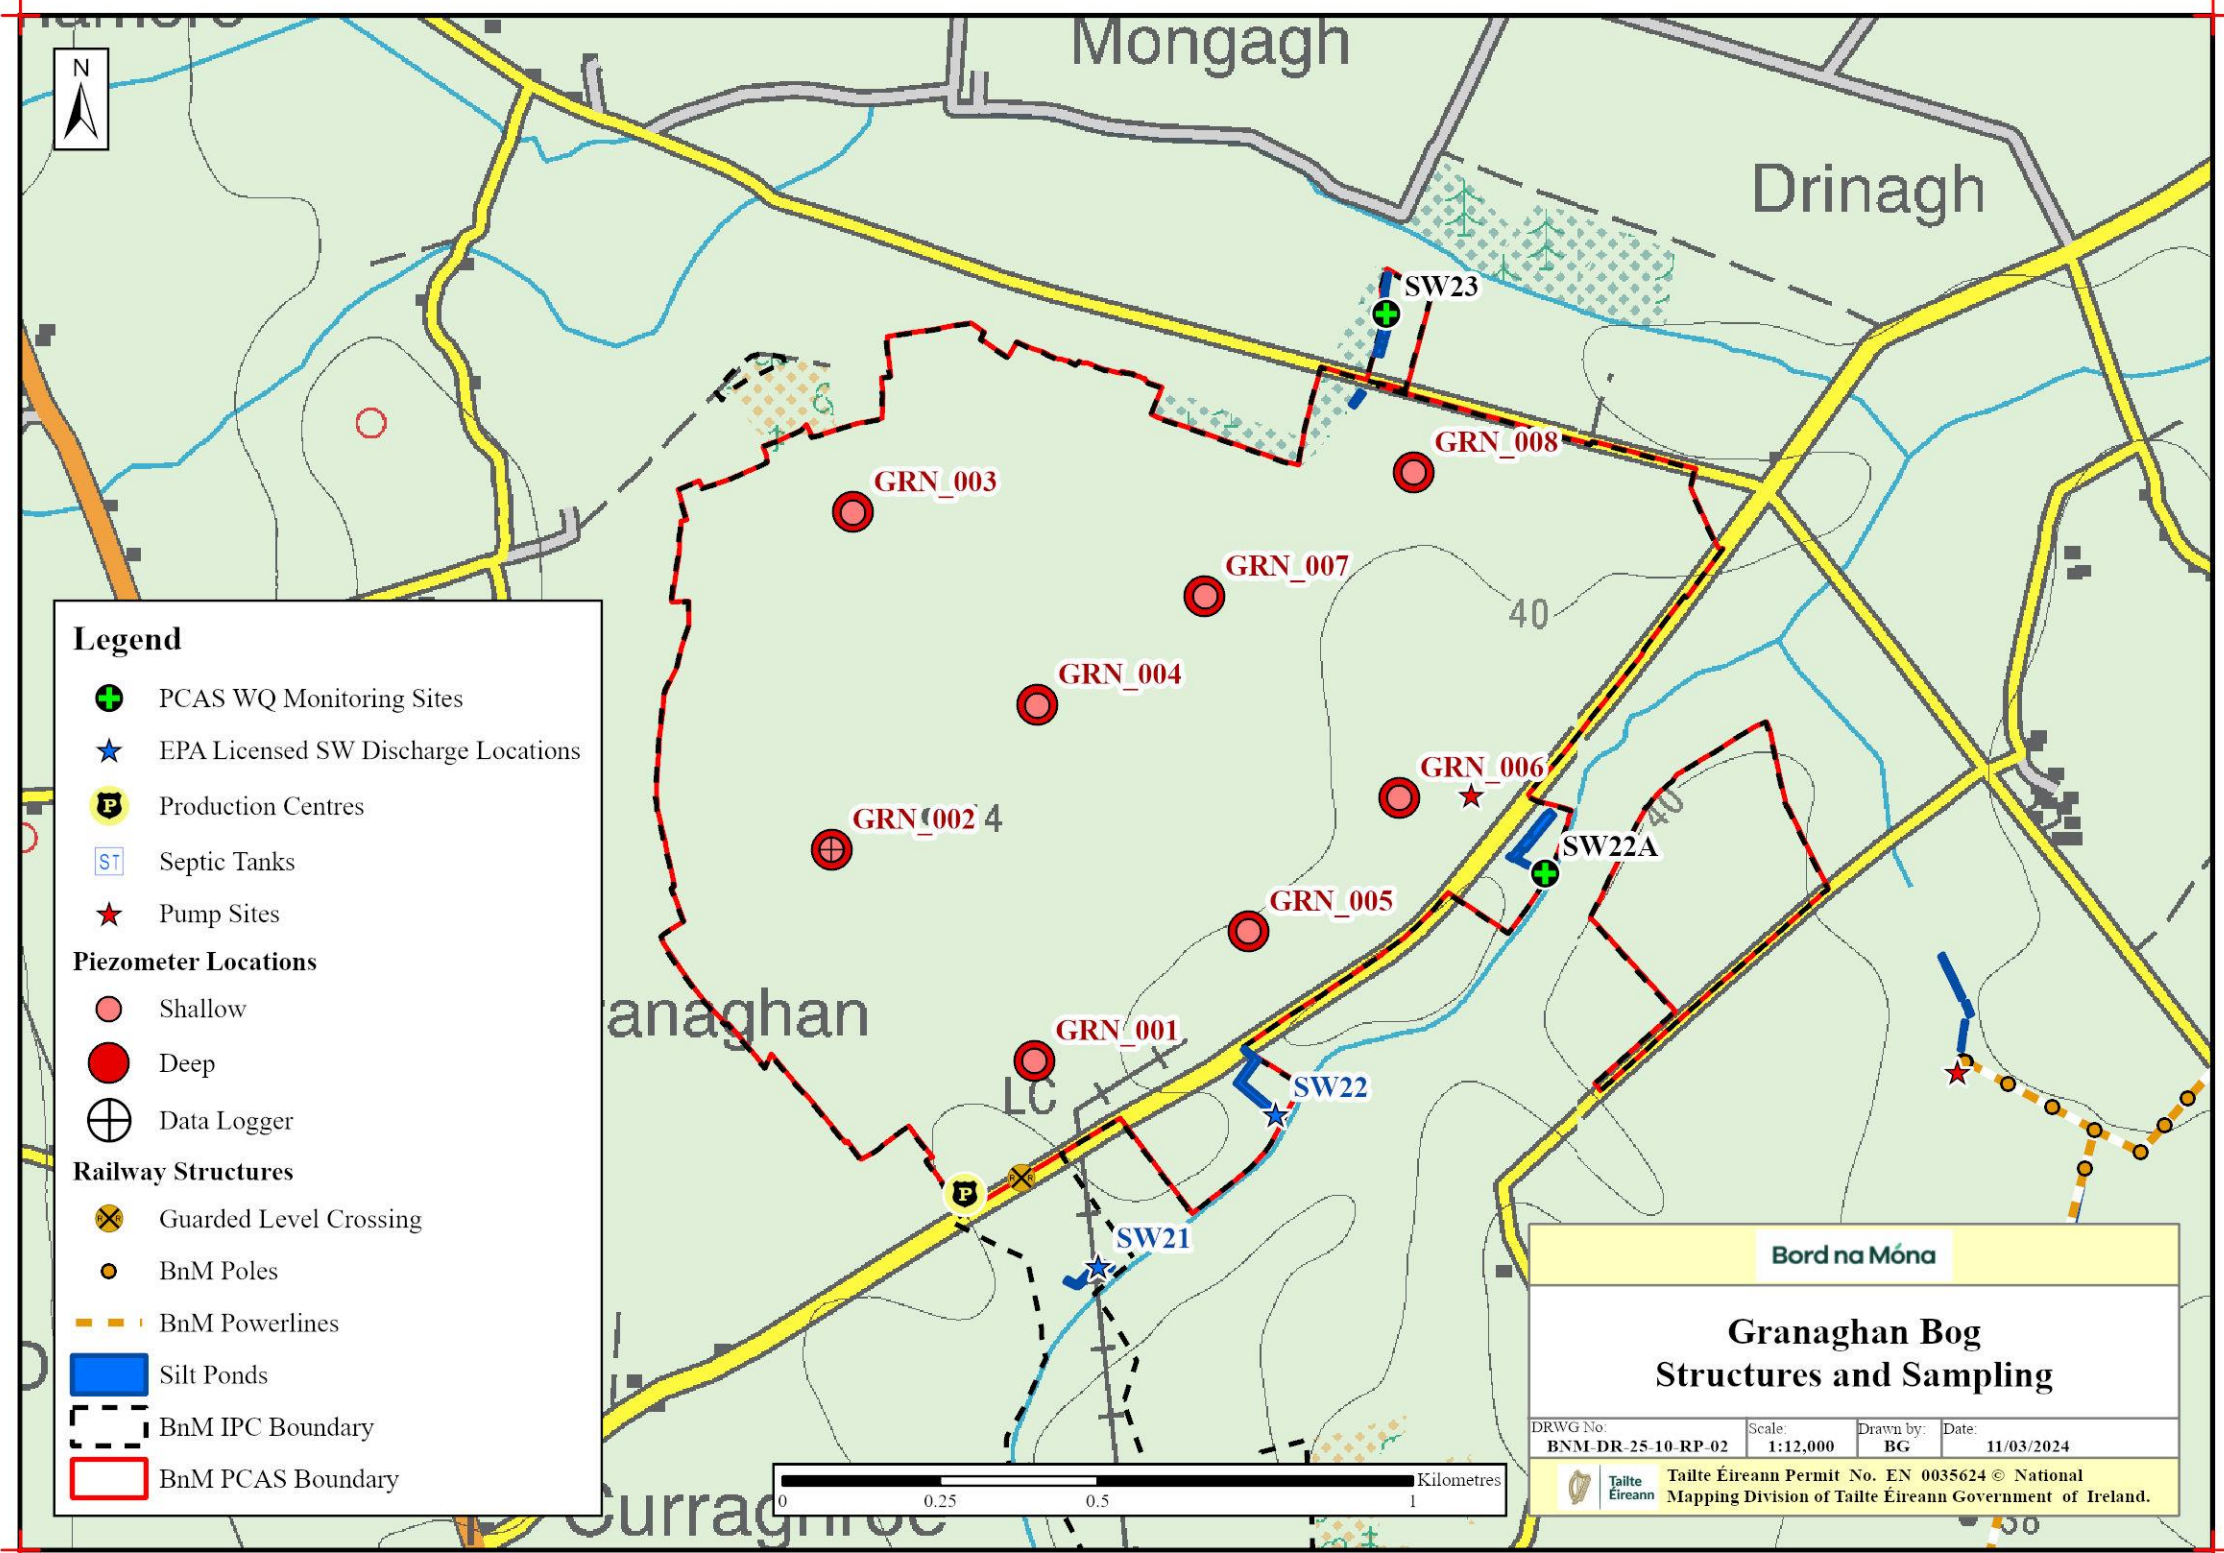


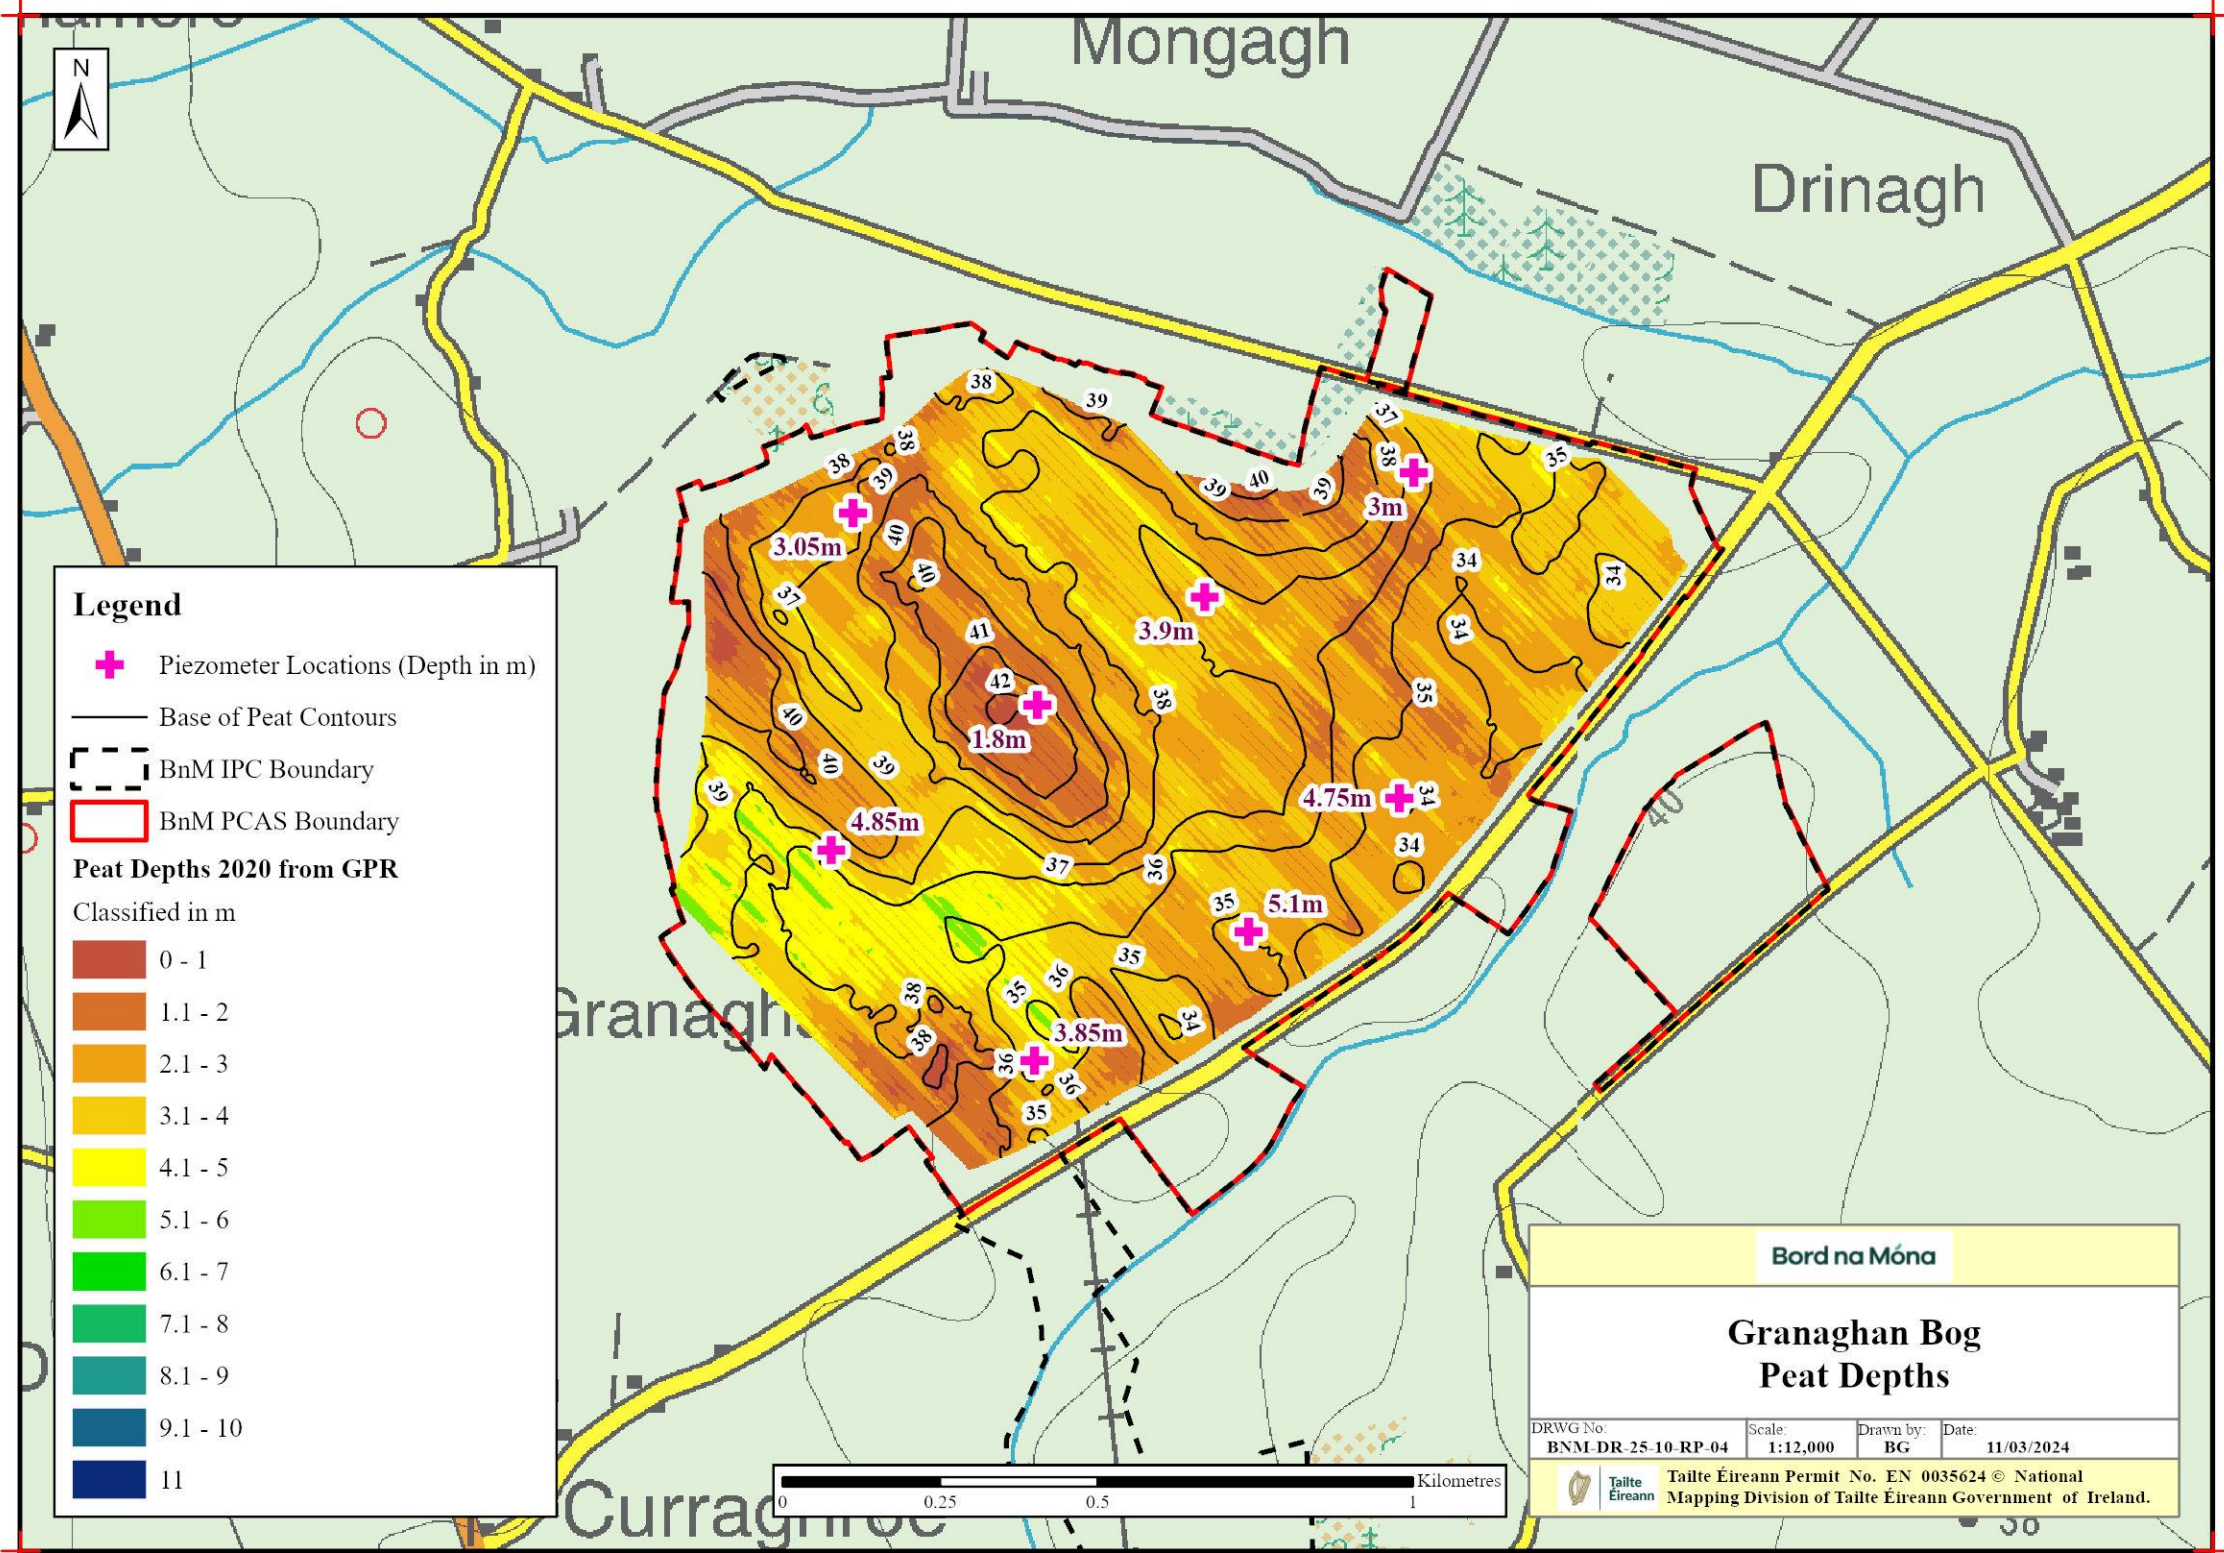


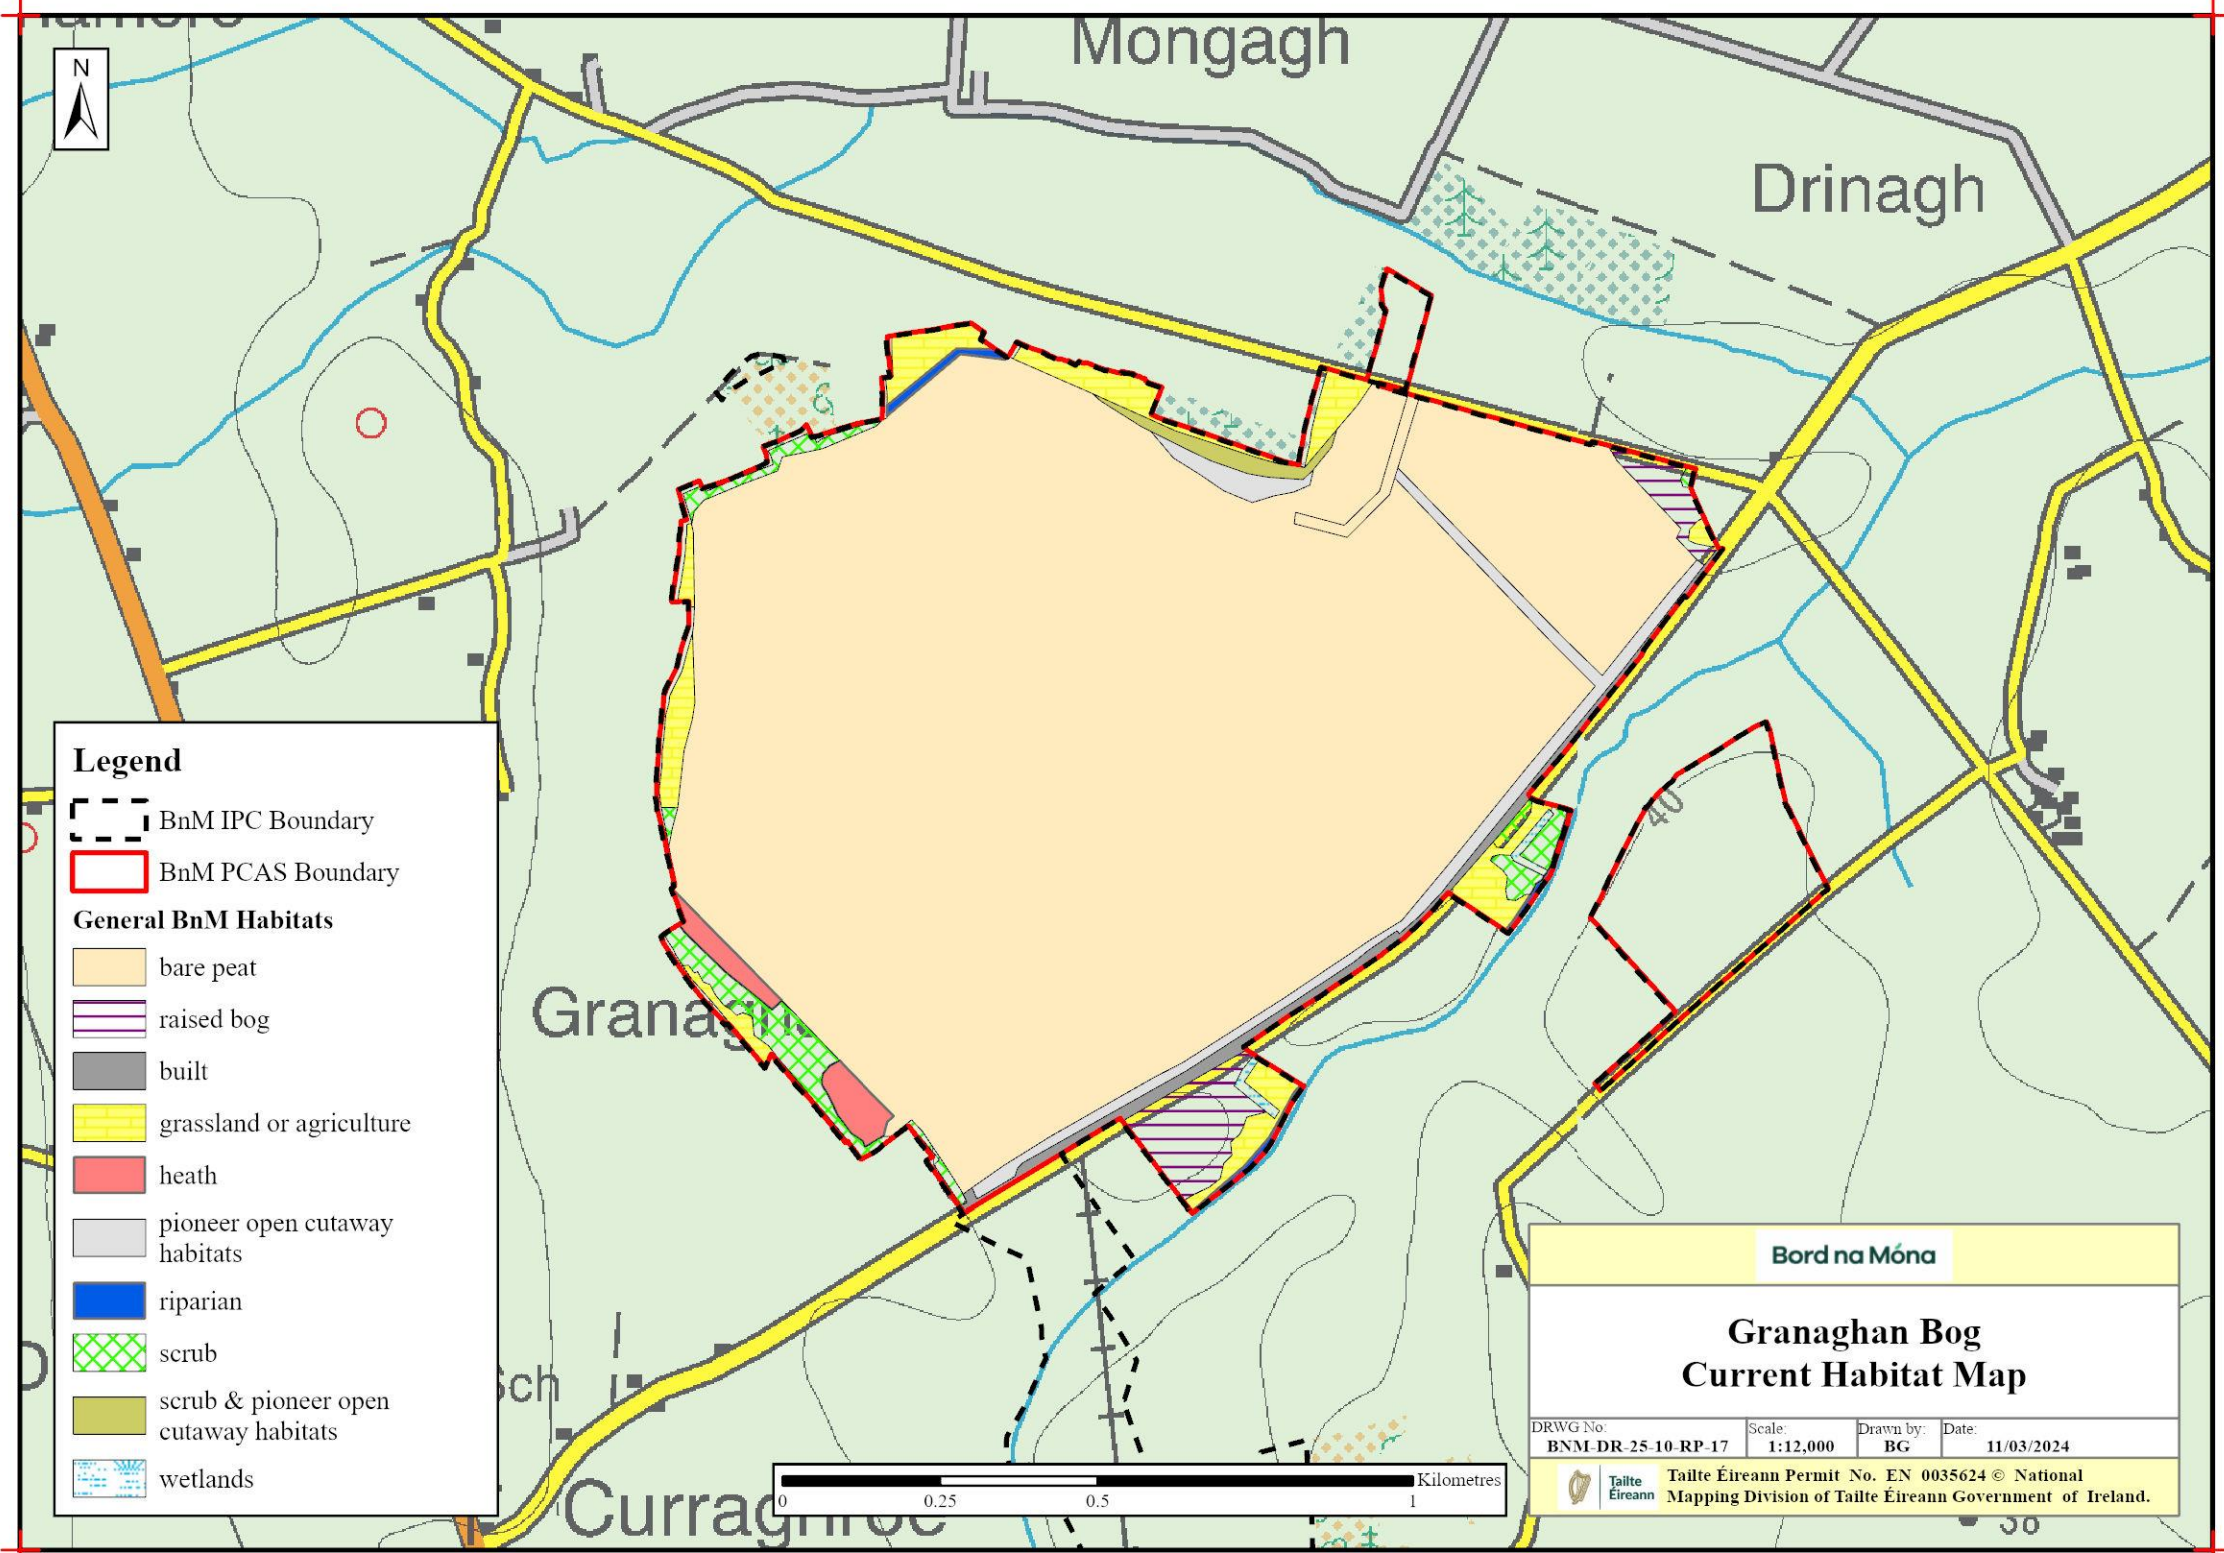




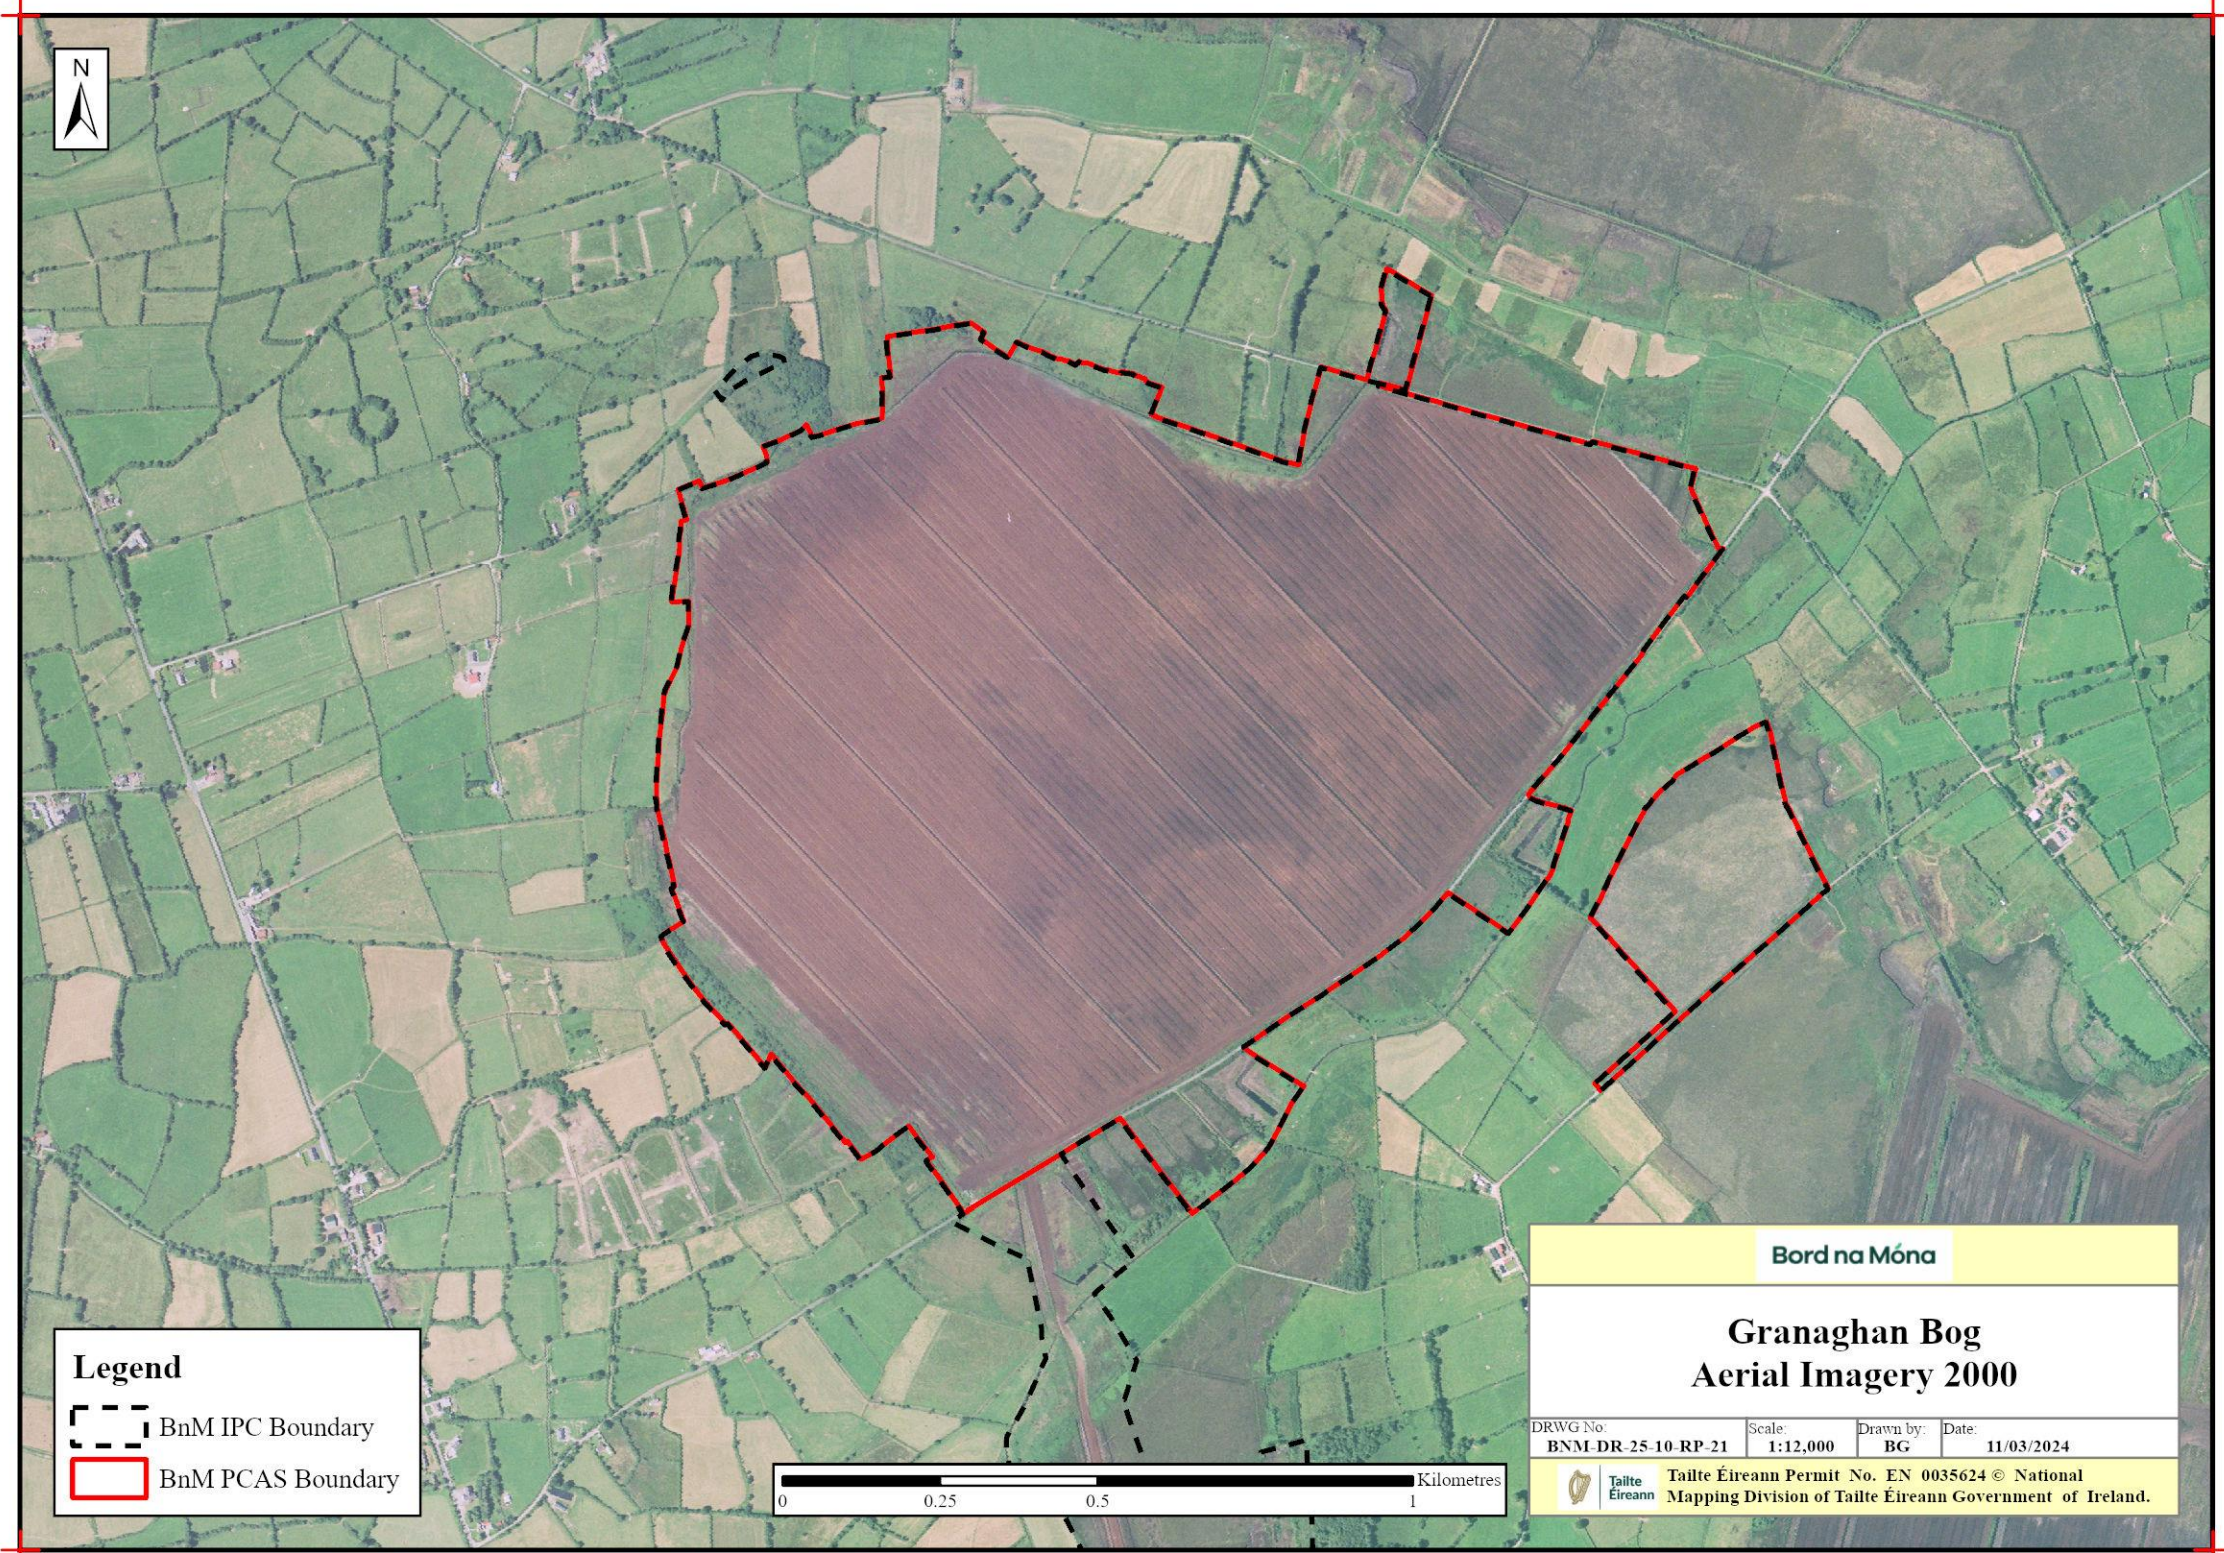


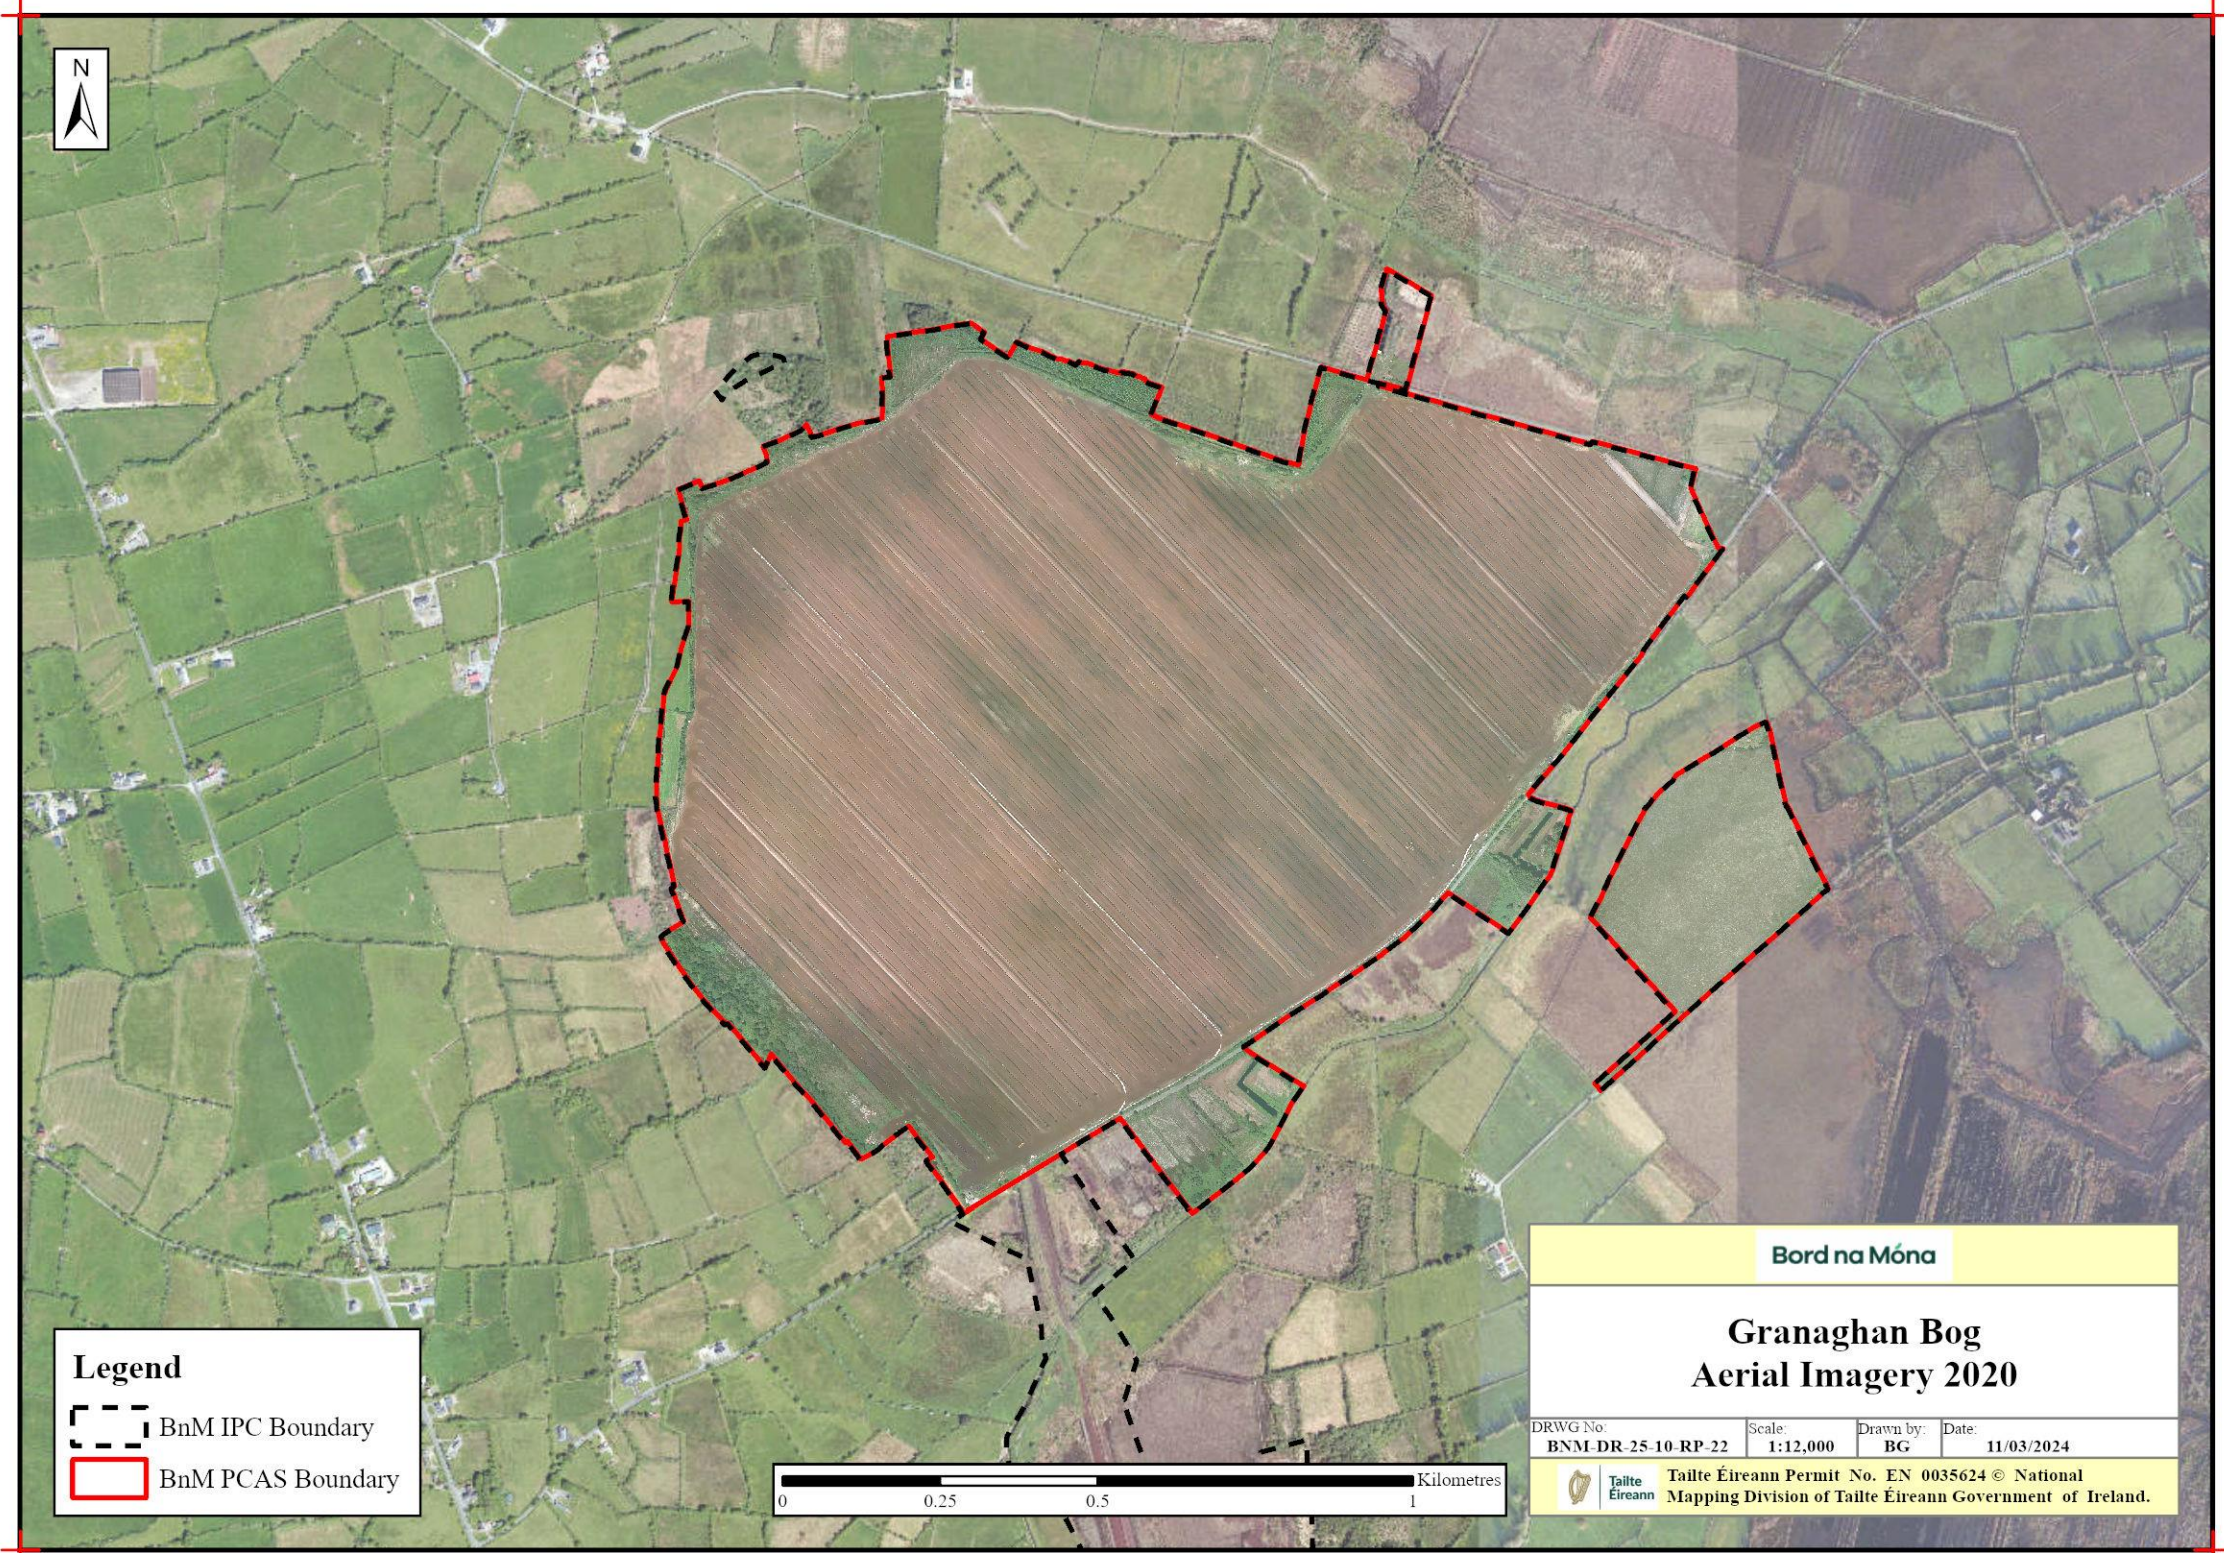


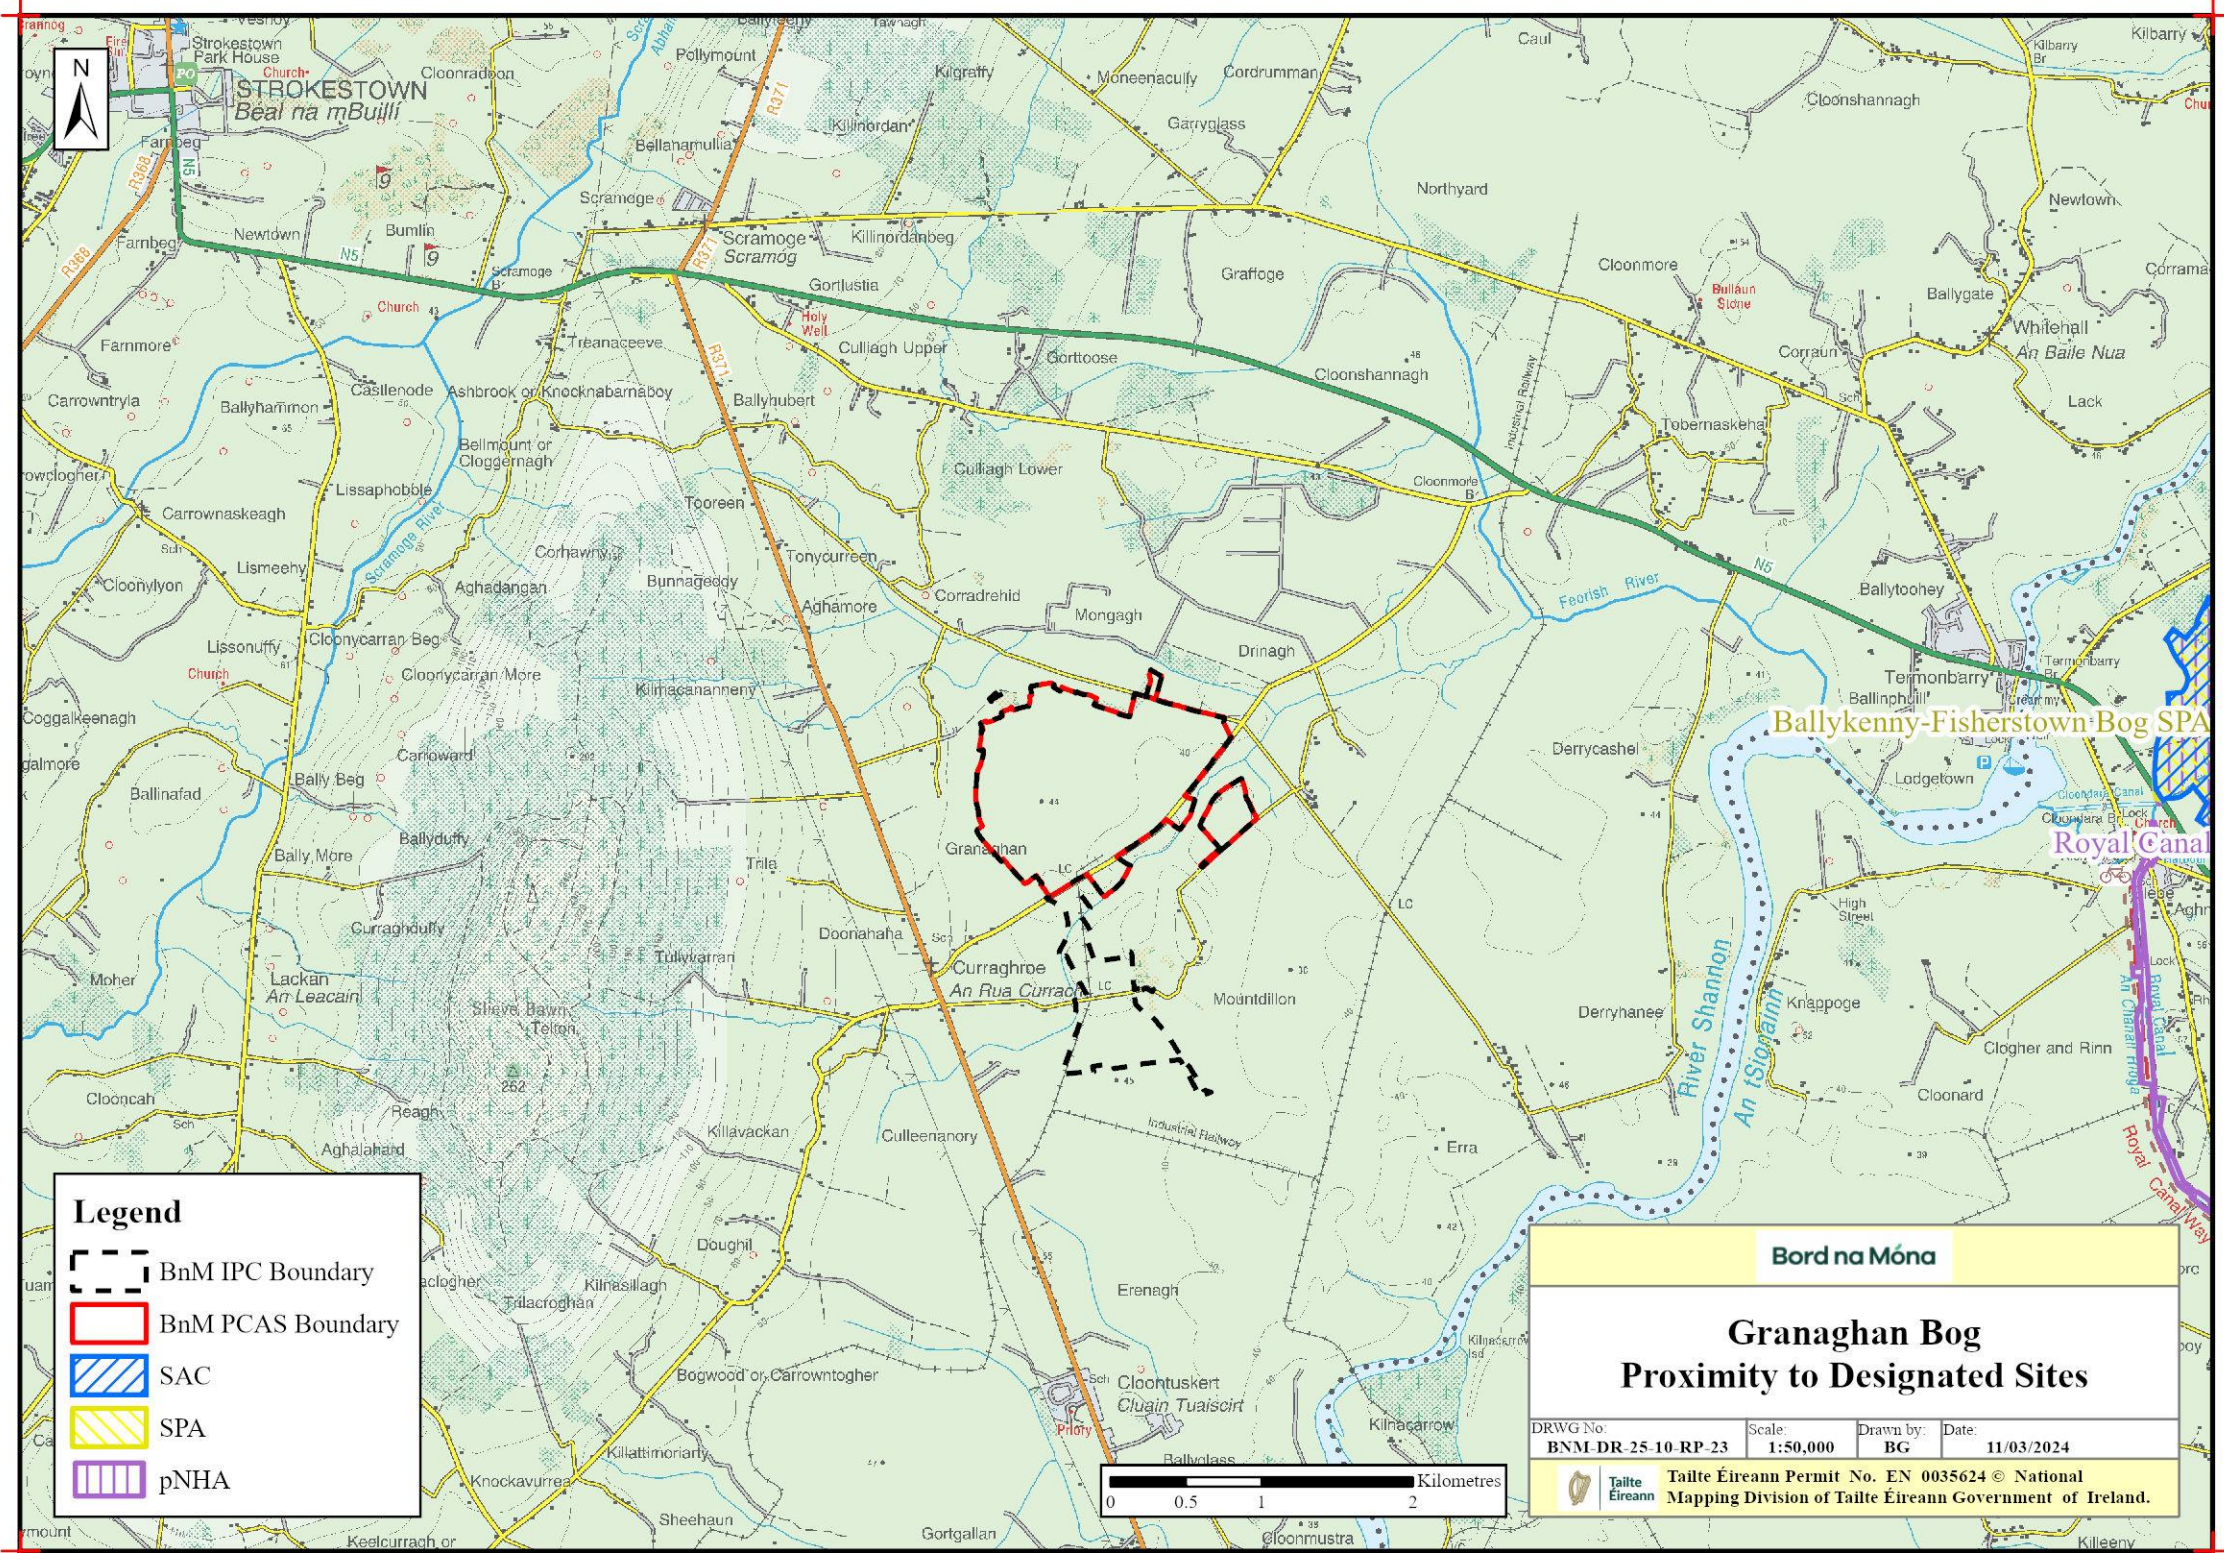


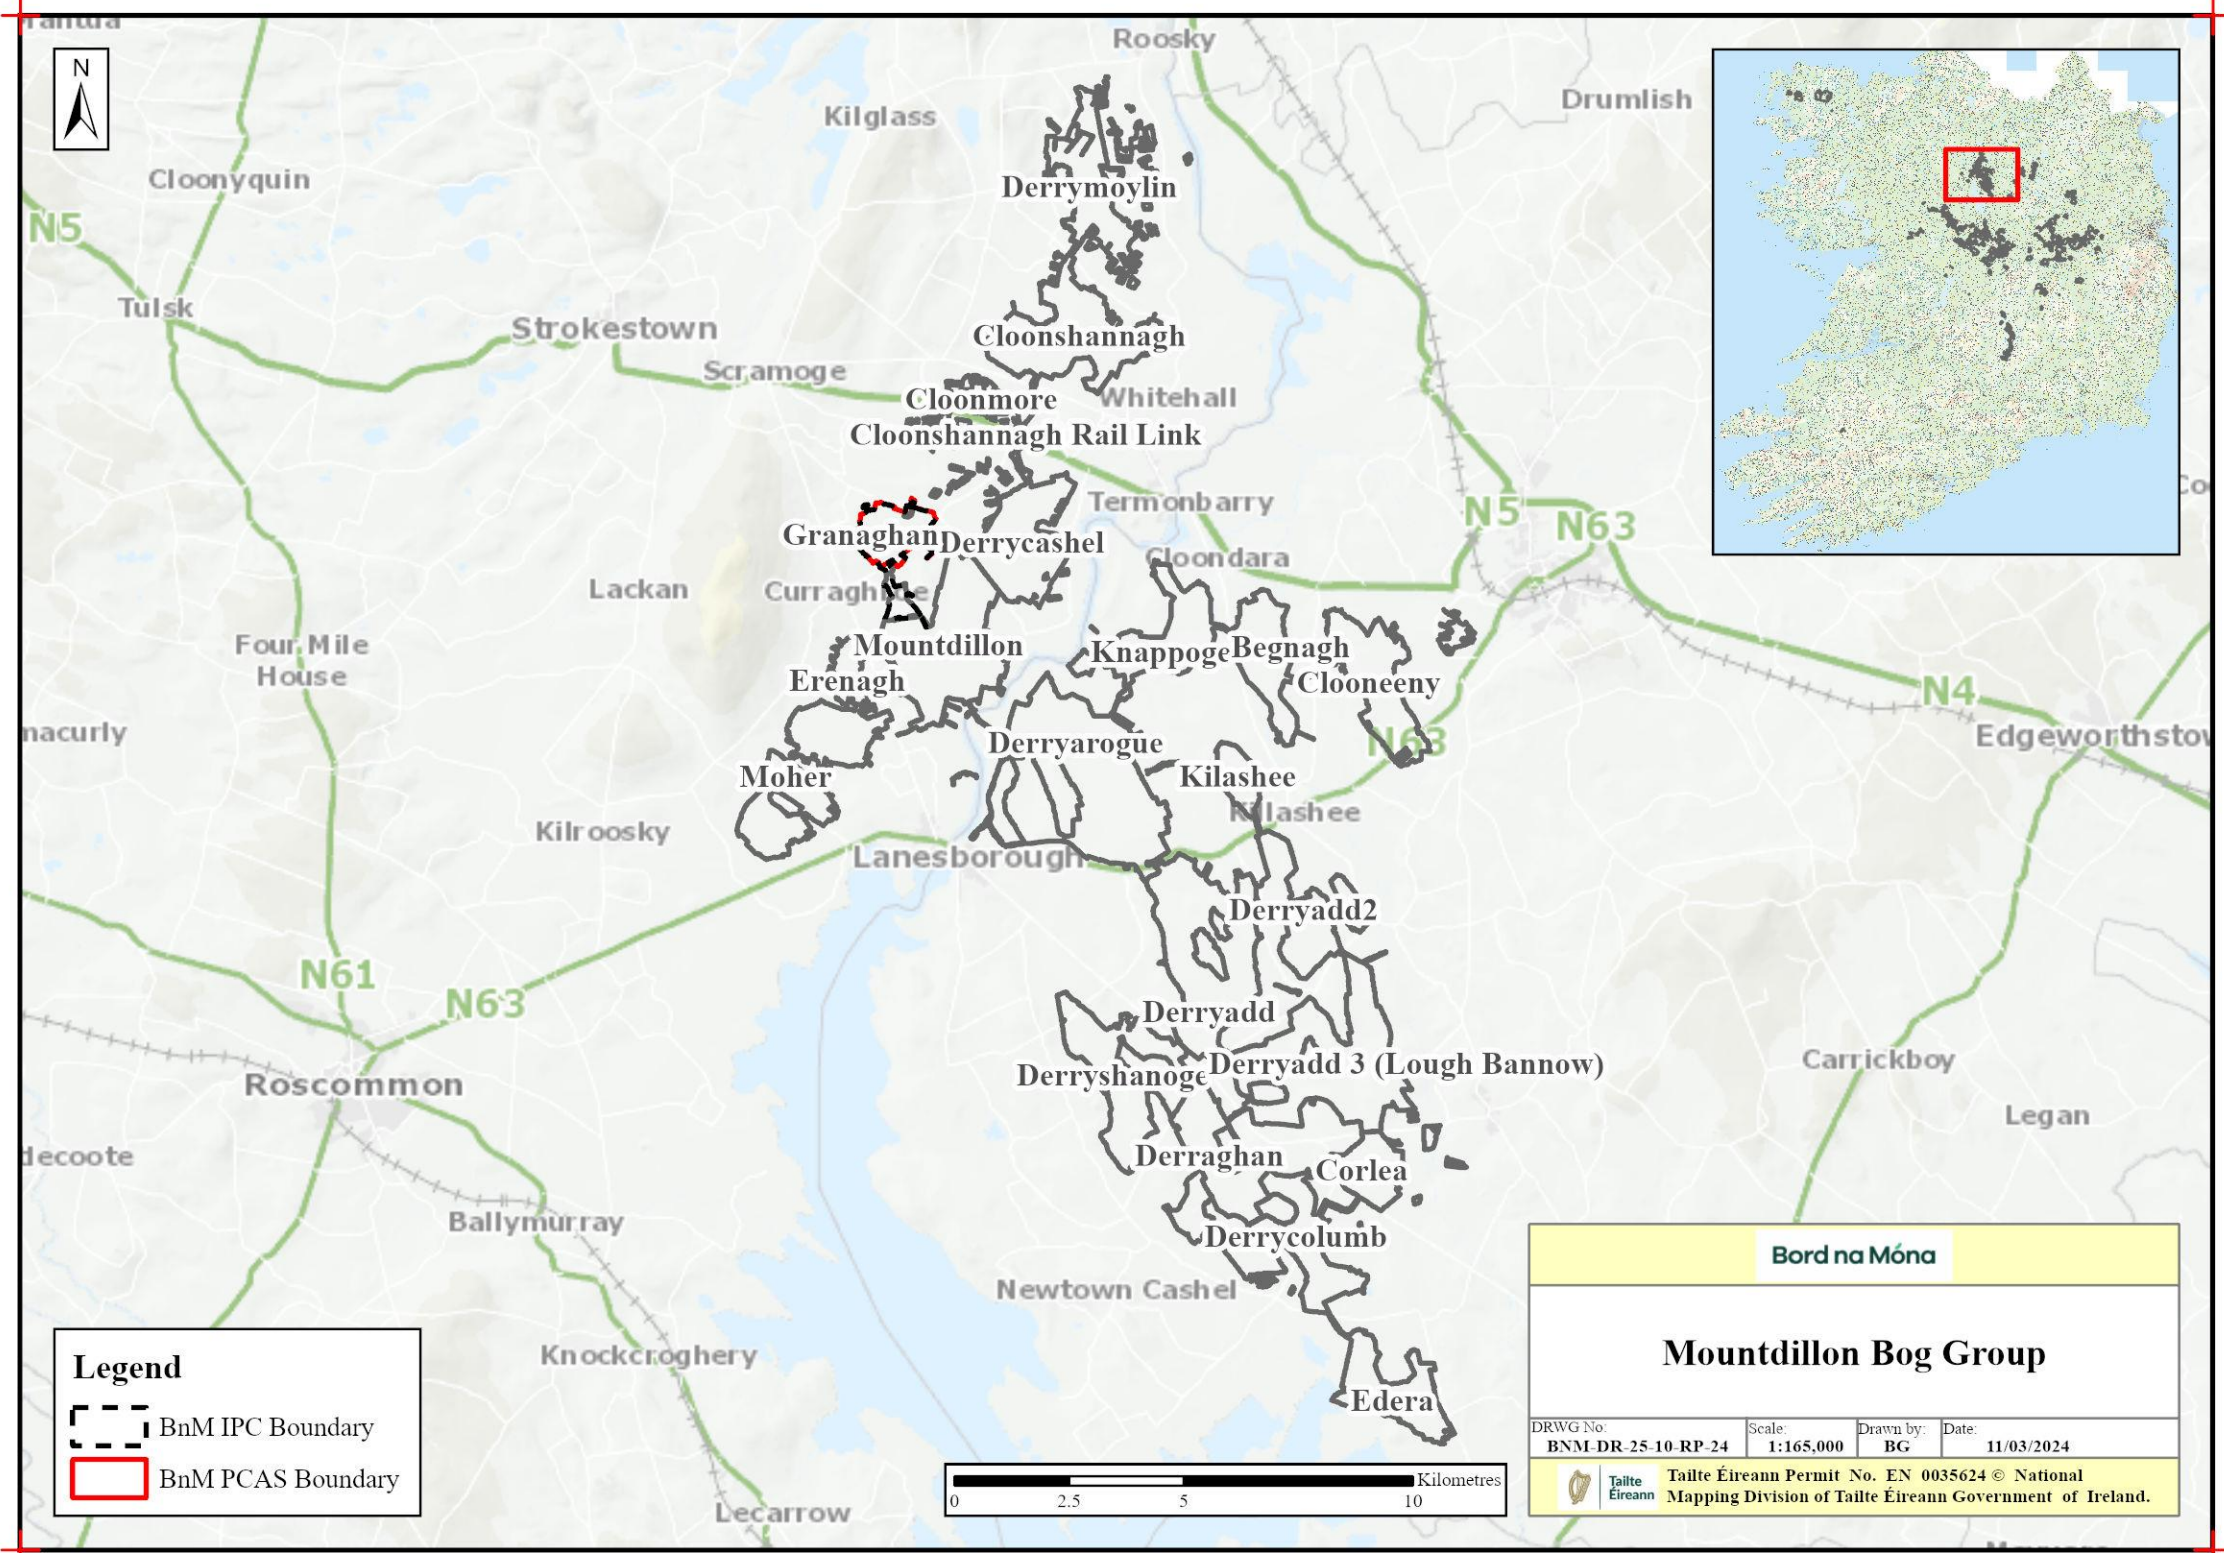

# Hydrology / Topography Maps

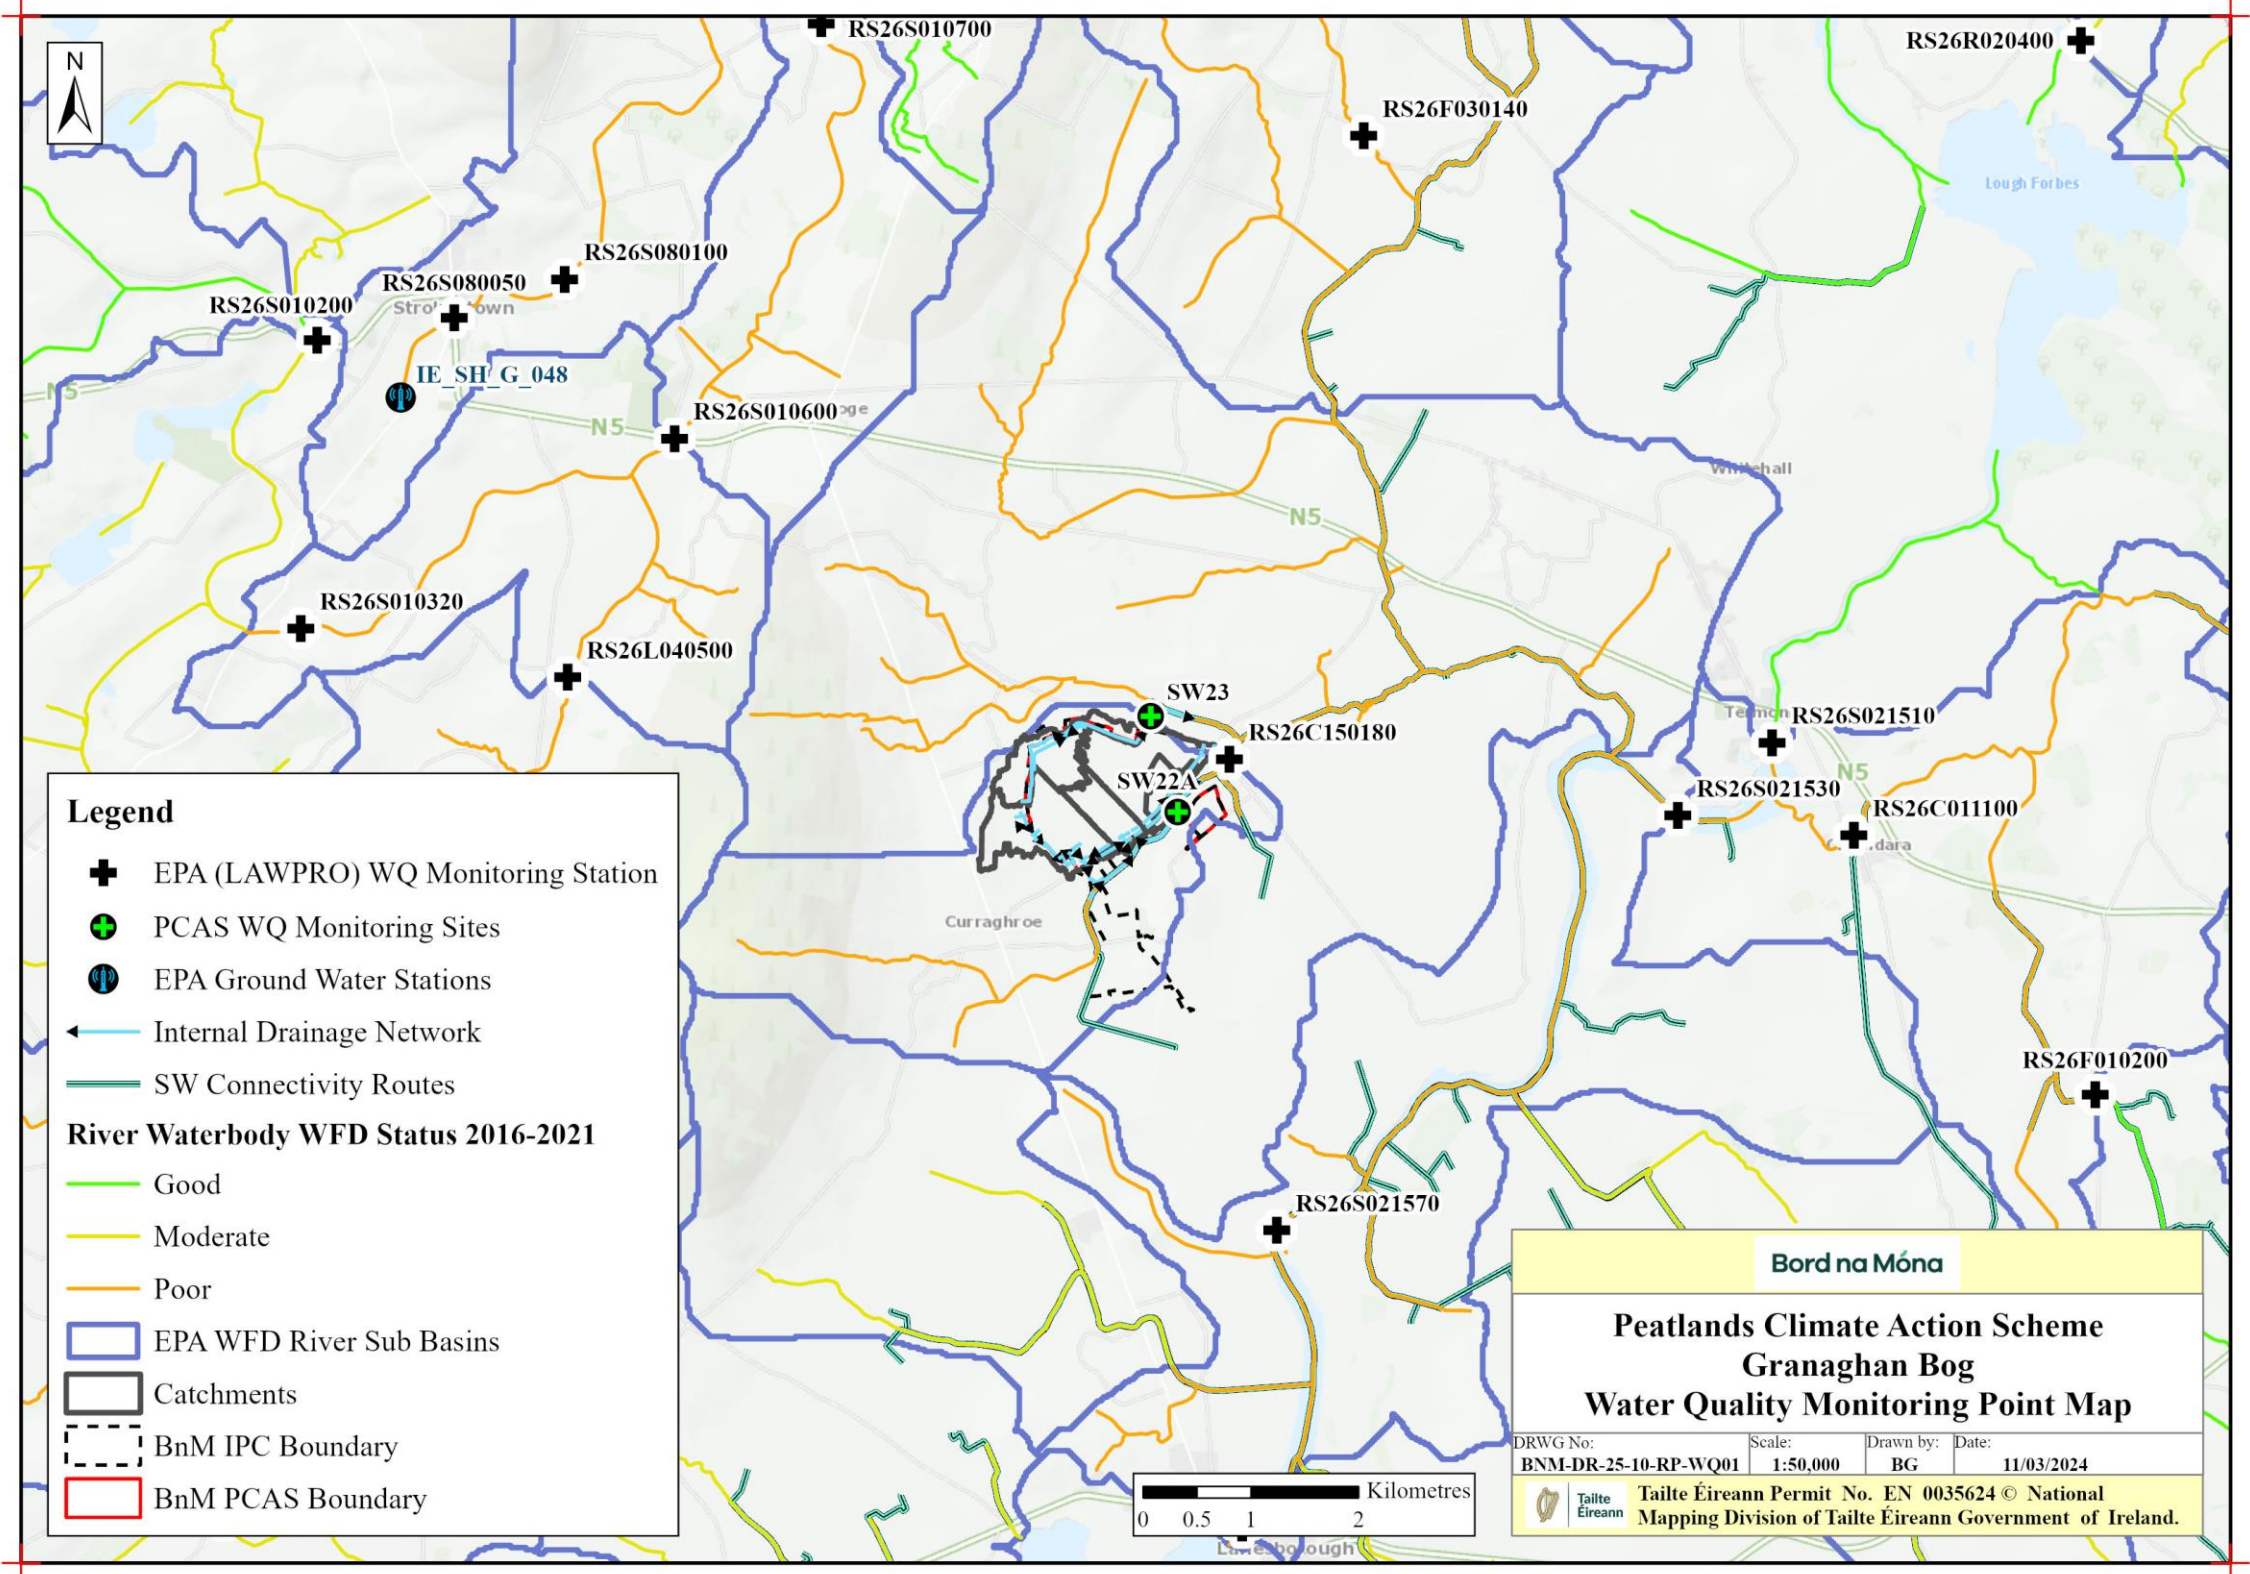

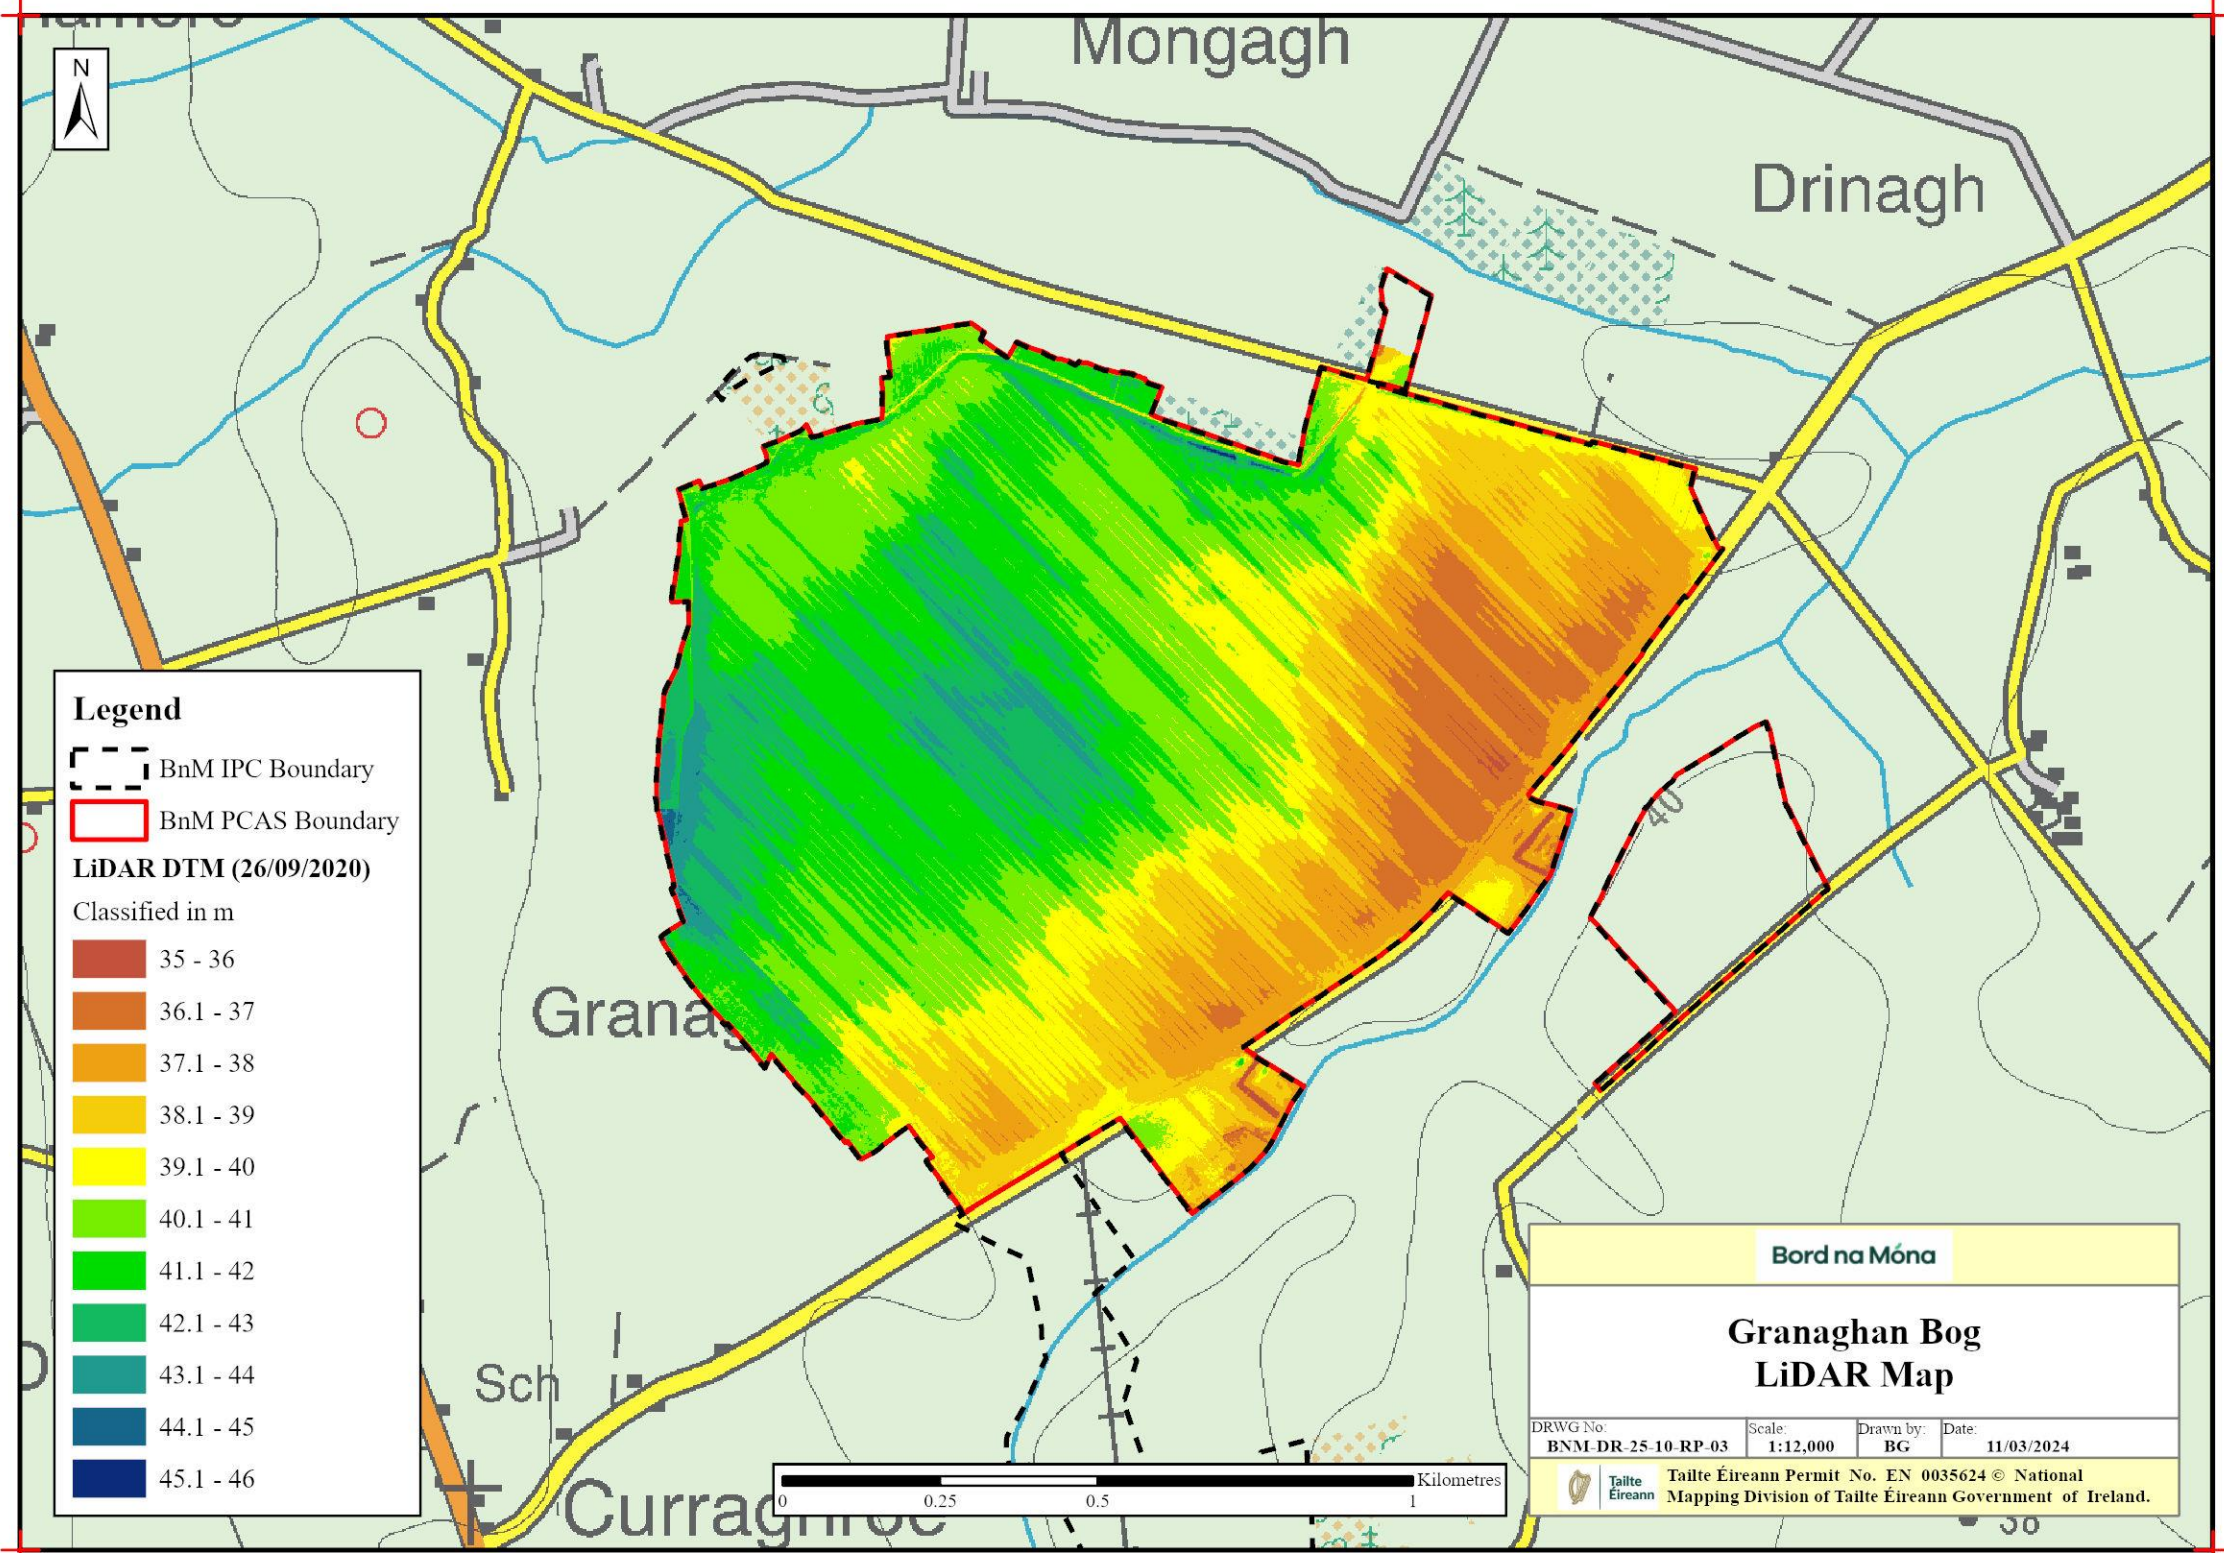

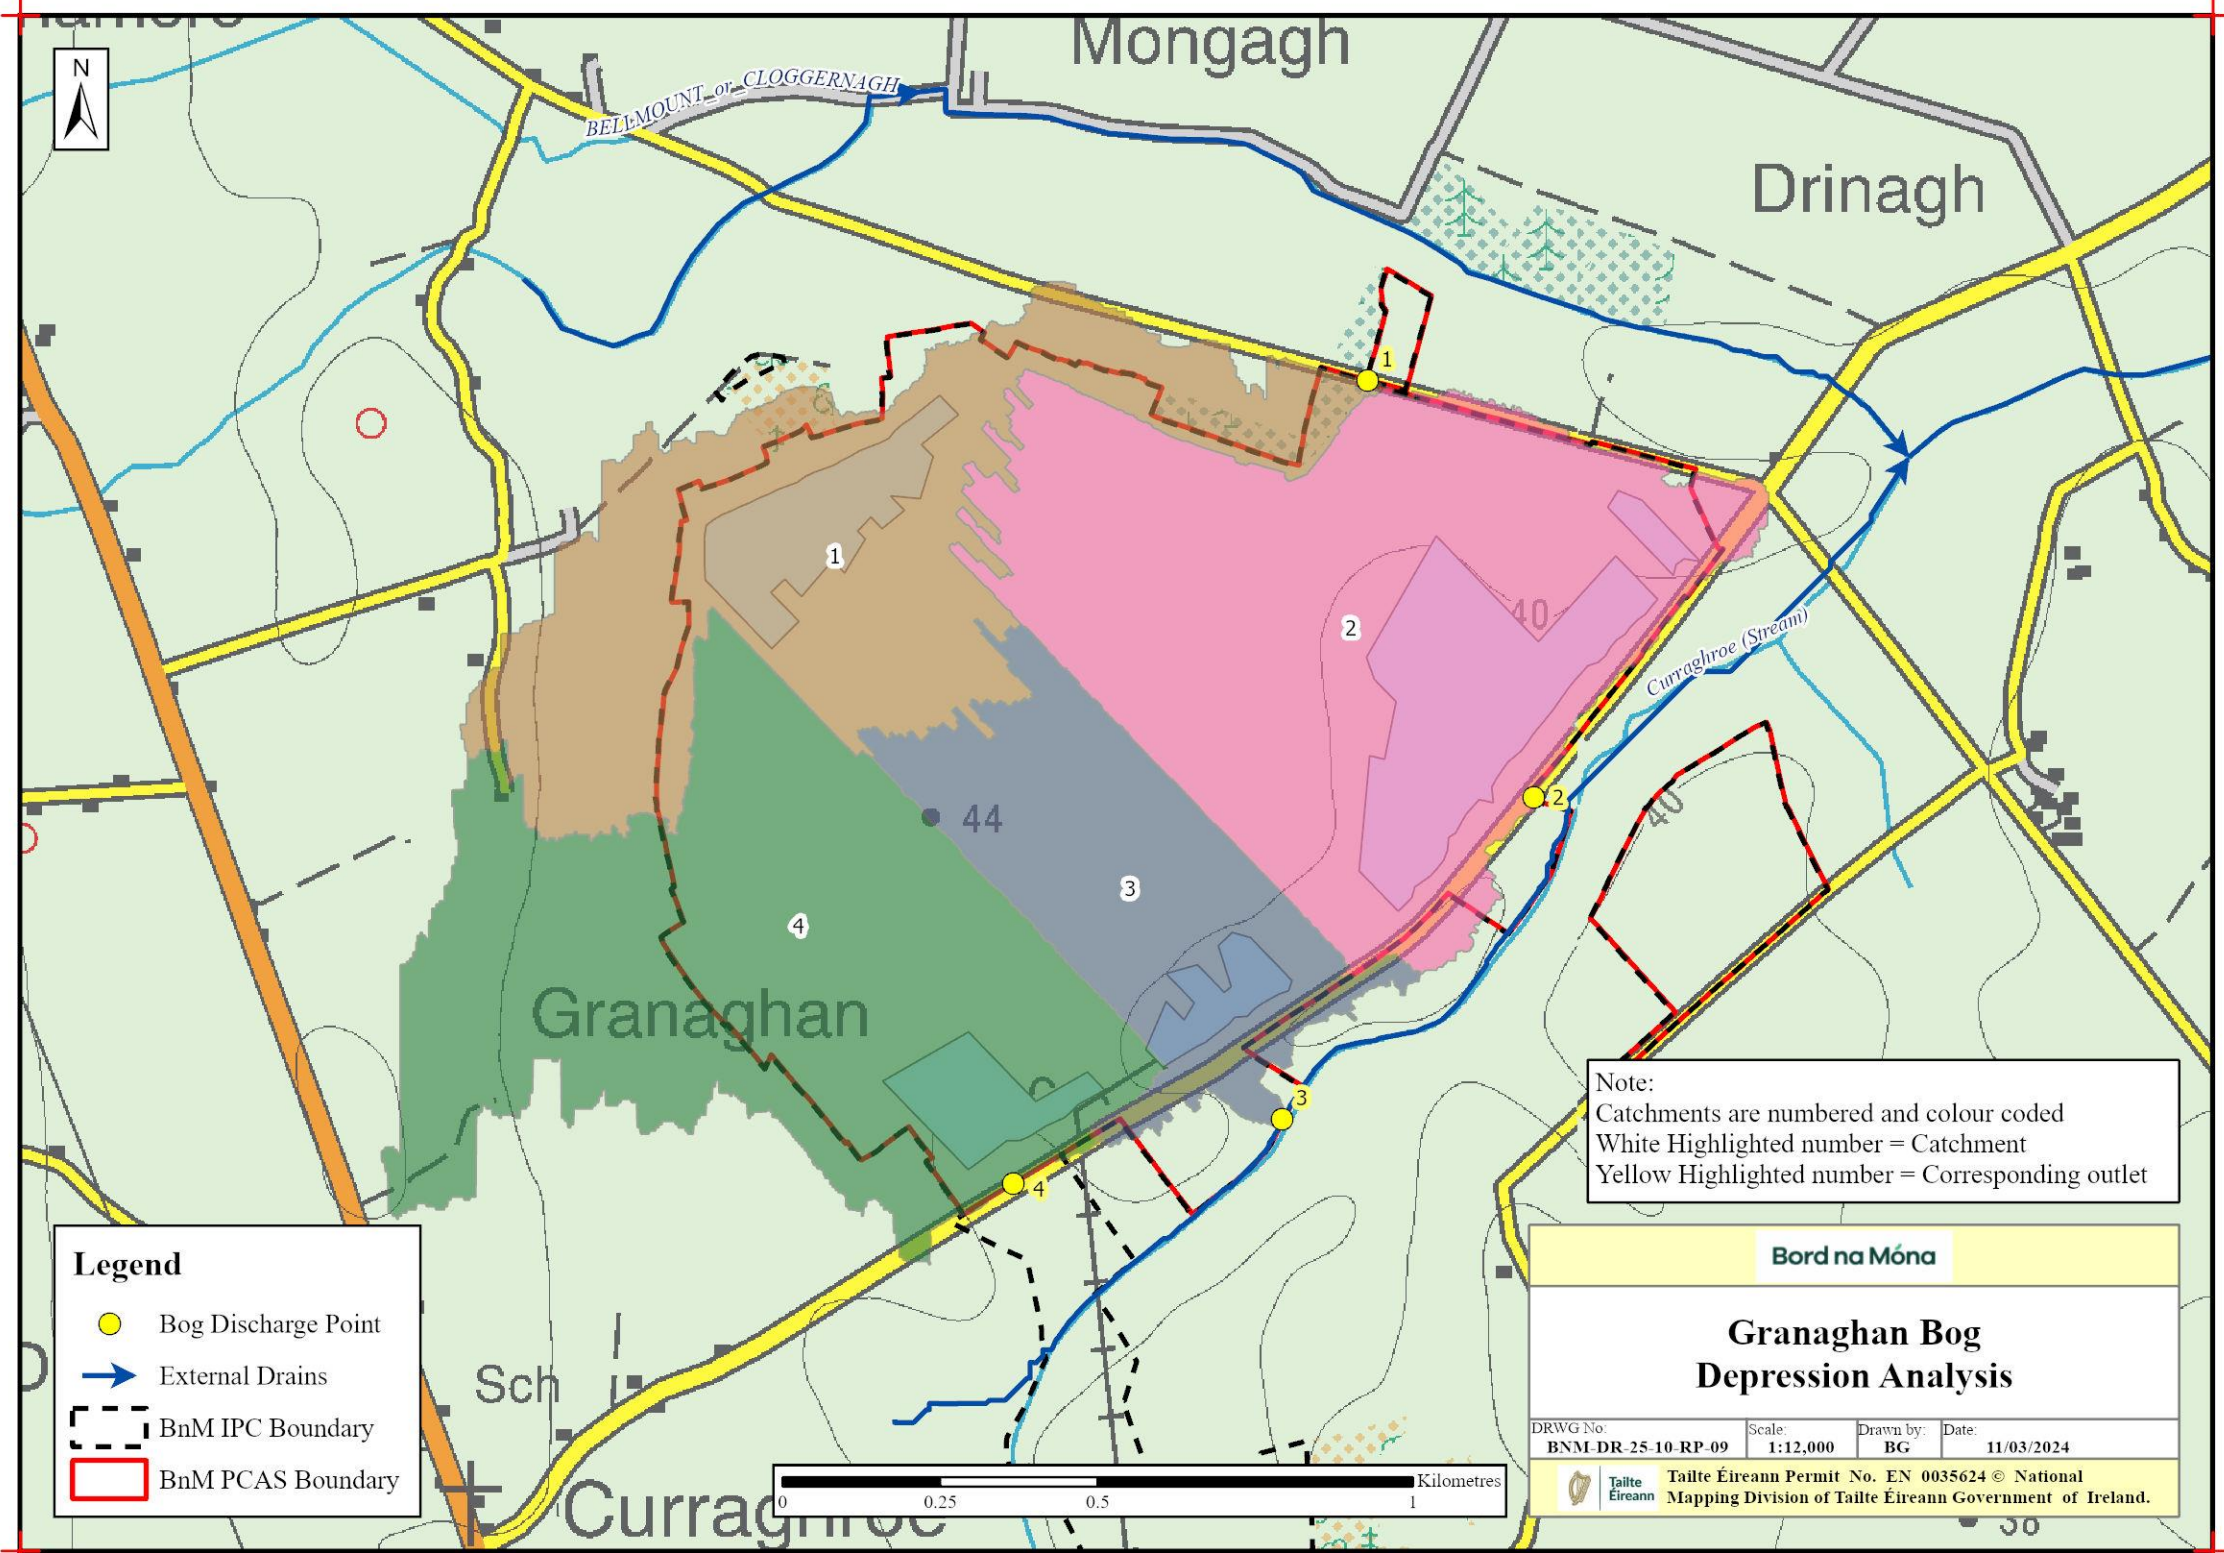

Note:  
 Catchments are numbered and colour coded  
 White Highlighted number = Catchment  
 Yellow Highlighted number = Corresponding outlet

**Legend**

- Bog Discharge Point
- External Drains
- BnM IPC Boundary
- BnM PCAS Boundary


**Bord na Móna**

**Granaghan Bog  
Depression Analysis**

DRWG No: BNM-DR-25-10-RP-09	Scale: 1:12,000	Drawn by: BG	Date: 11/03/2024
--------------------------------	--------------------	-----------------	---------------------

Táille Éireann Permit No. EN 0035624 © National Mapping Division of Táille Éireann Government of Ireland.



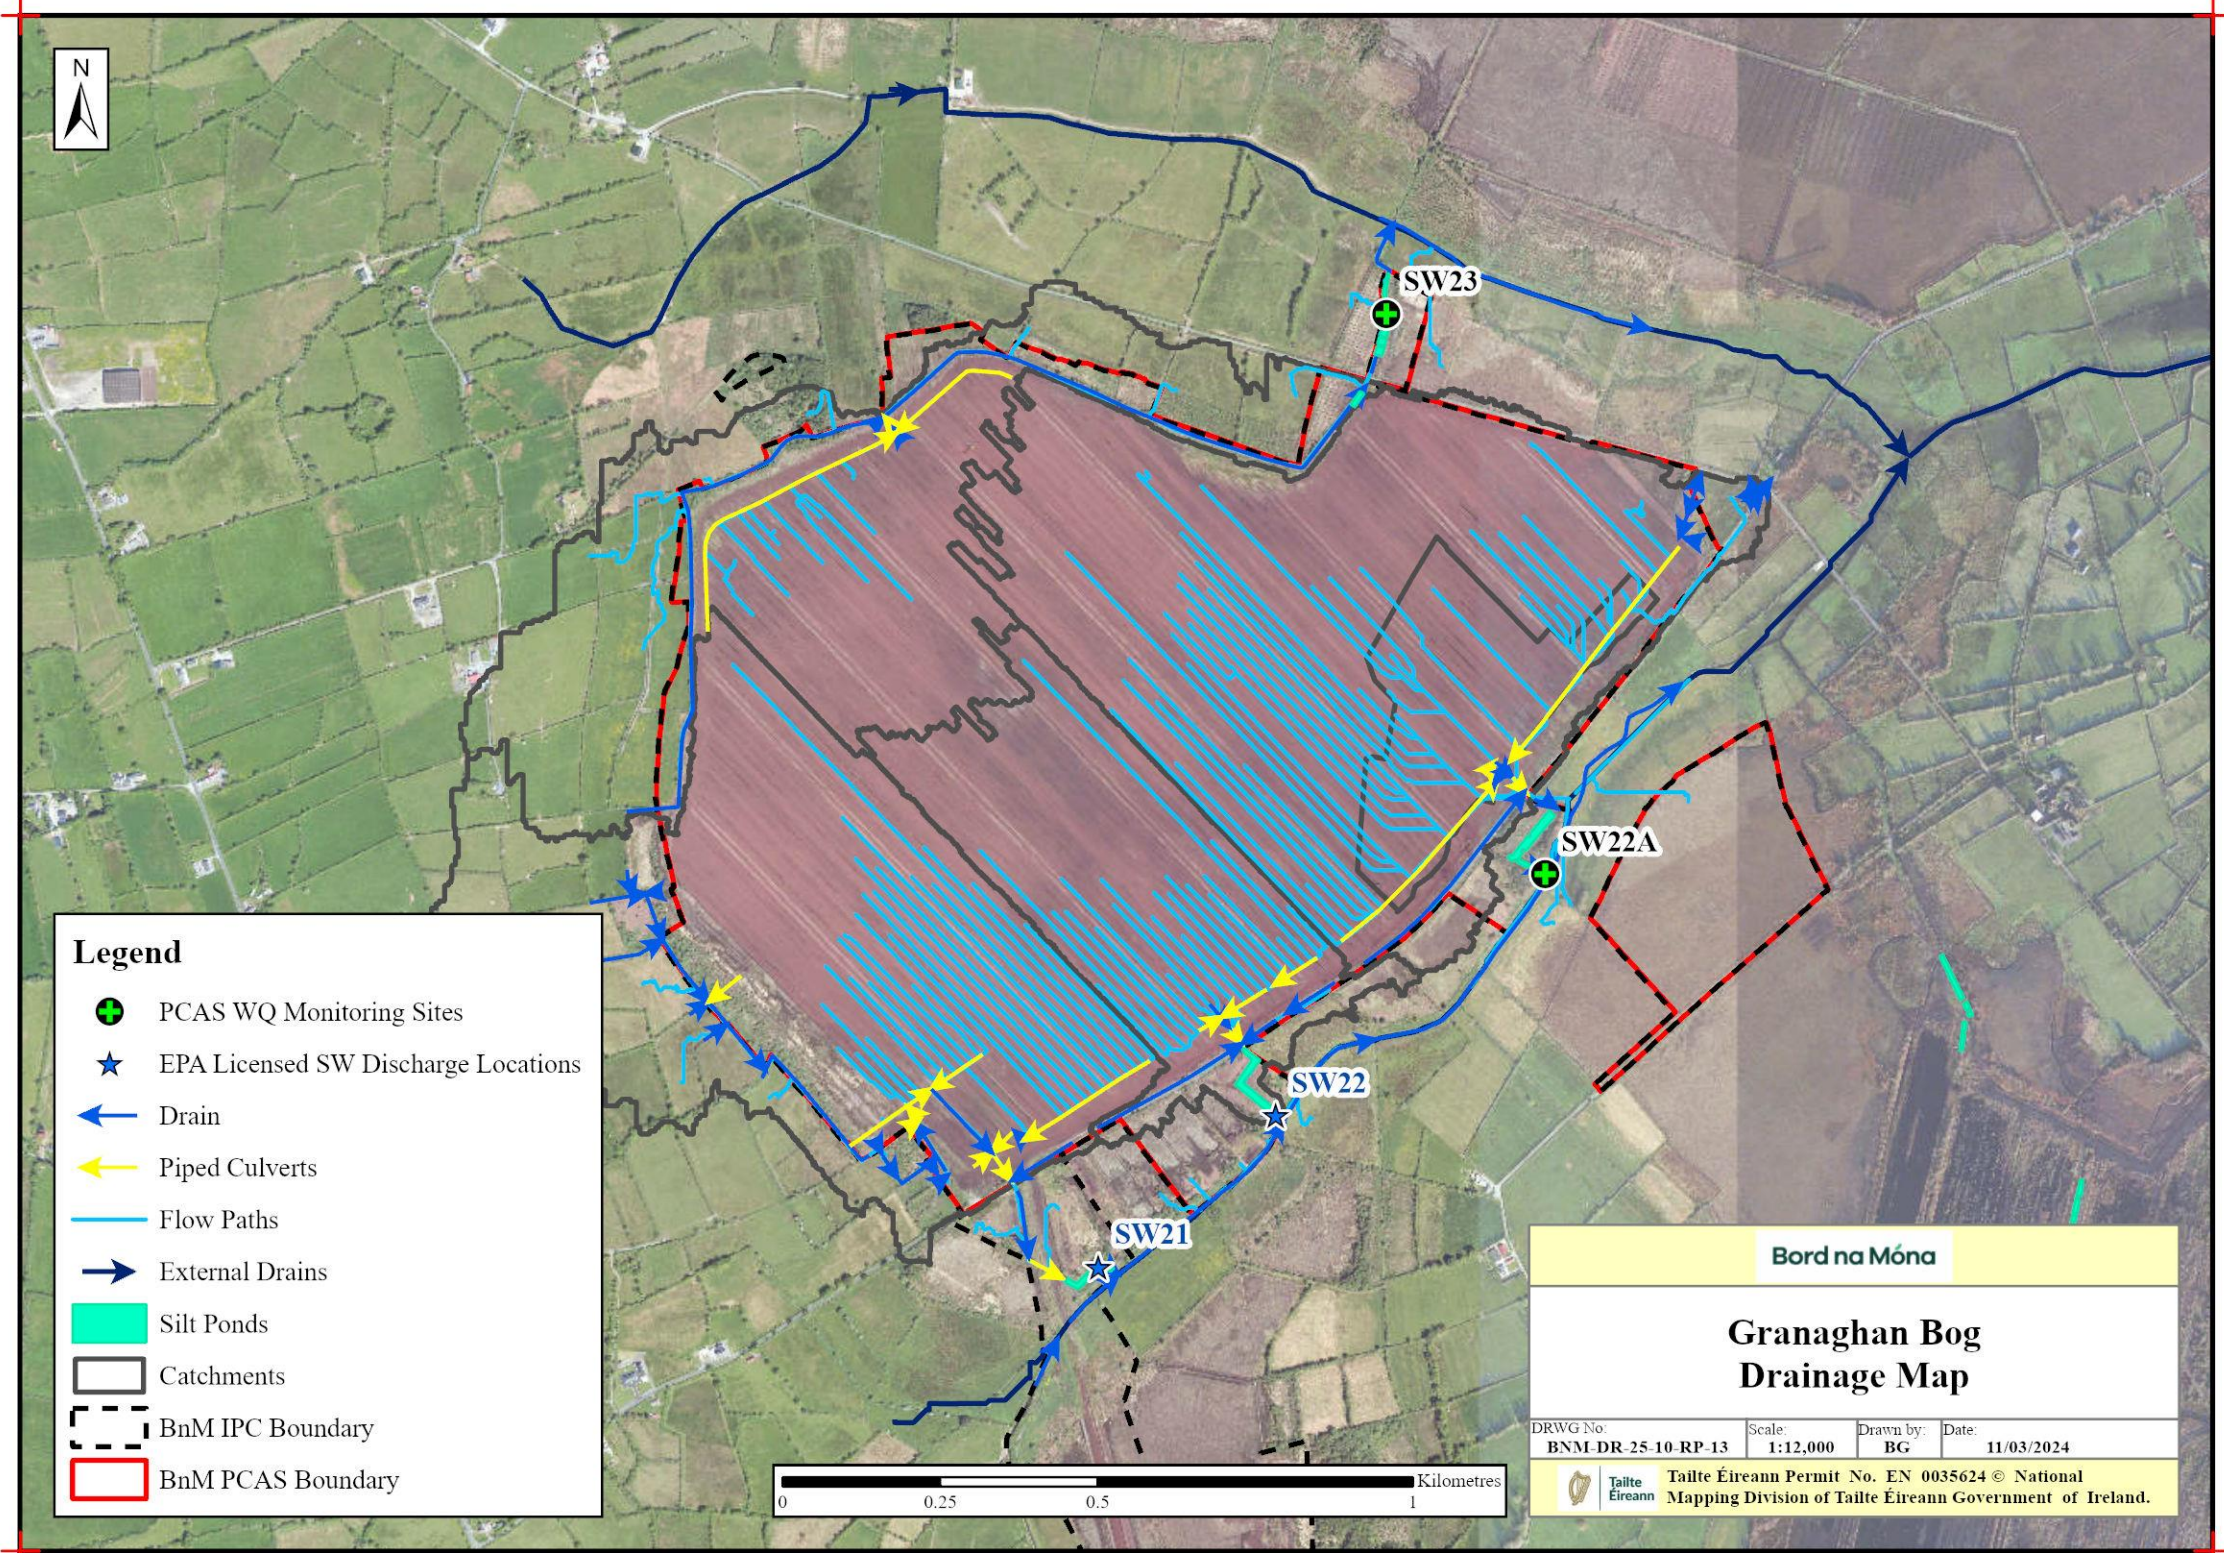

# Rehabilitation Maps

